



DO NOT SCALE. WORK TO FIGURED DIMENSIONS ONLY.
 ALL EXISTING DIMENSIONS TO BE CHECKED ON SITE.
 DRAWN ON AUTOCAD R2004 AT DEADY GAHAN ARCHITECTS LTD
 LAYERS ON THIS DRAWING COMPLY WITH BS 1192: PART 5

HOUSE TYPE C2
 2-bed Townhouse (4 person)


AREA: 84.1 SQ.M.
905 SQ.FT.
 STORAGE total - 4.1 sq.m.

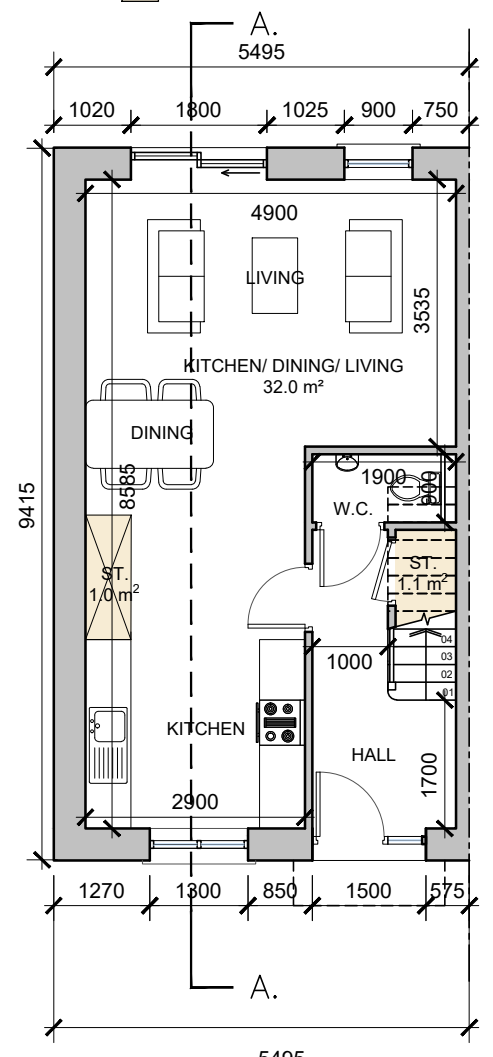


Ground Floor Townhouse
 SCALE 1:100 @ A3

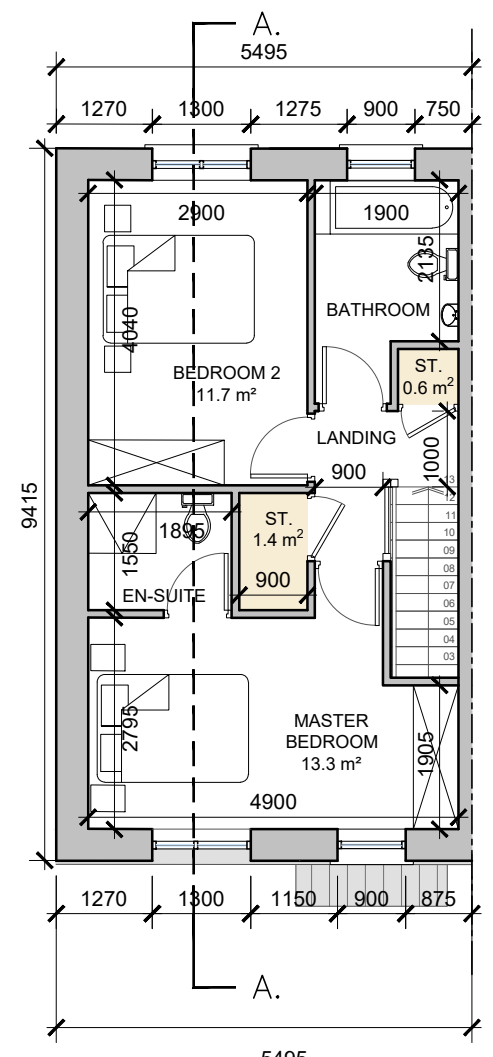


First Floor Townhouse
 SCALE 1:100 @ A3

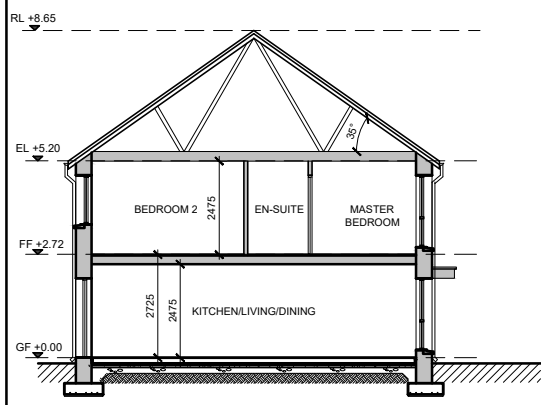


Section A-A
 SCALE 1:200 @ A3
 HOUSE TYPE C2

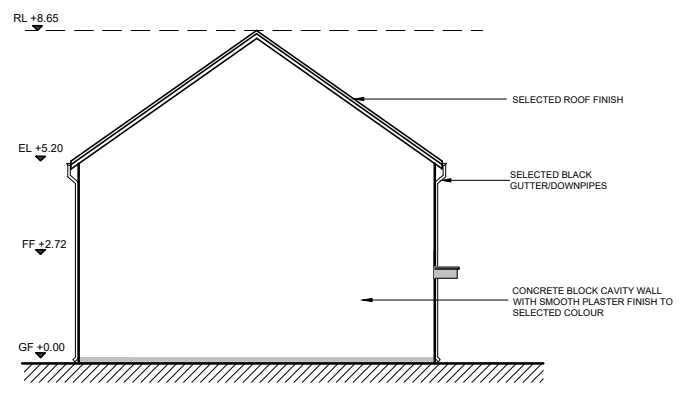


Side Elevation
 SCALE 1:200 @ A3
 HOUSE TYPE C2

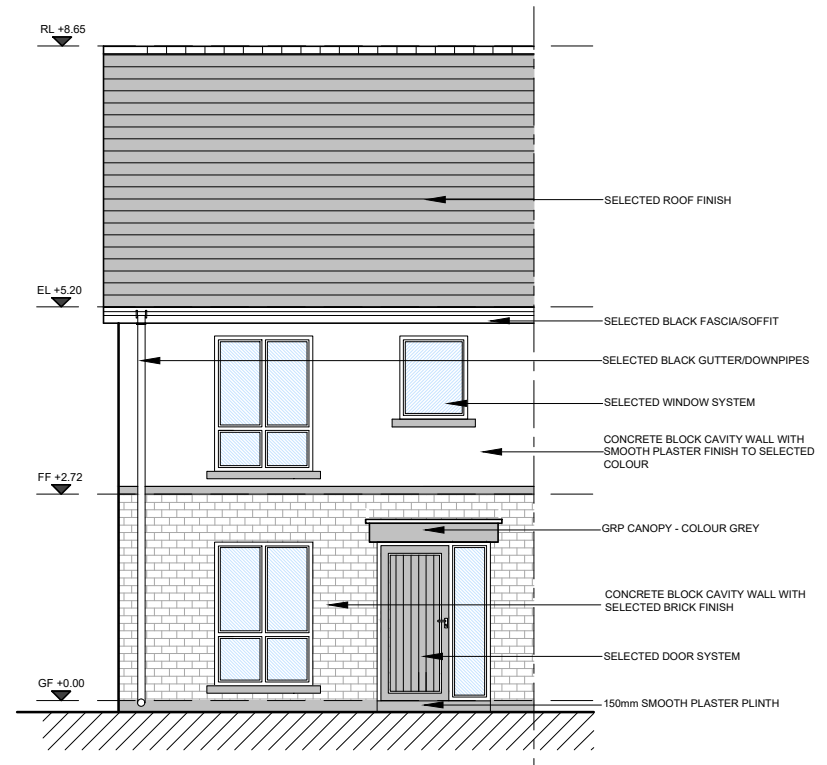

Front Elevation
 SCALE 1:100 @ A3
 HOUSE TYPE C2

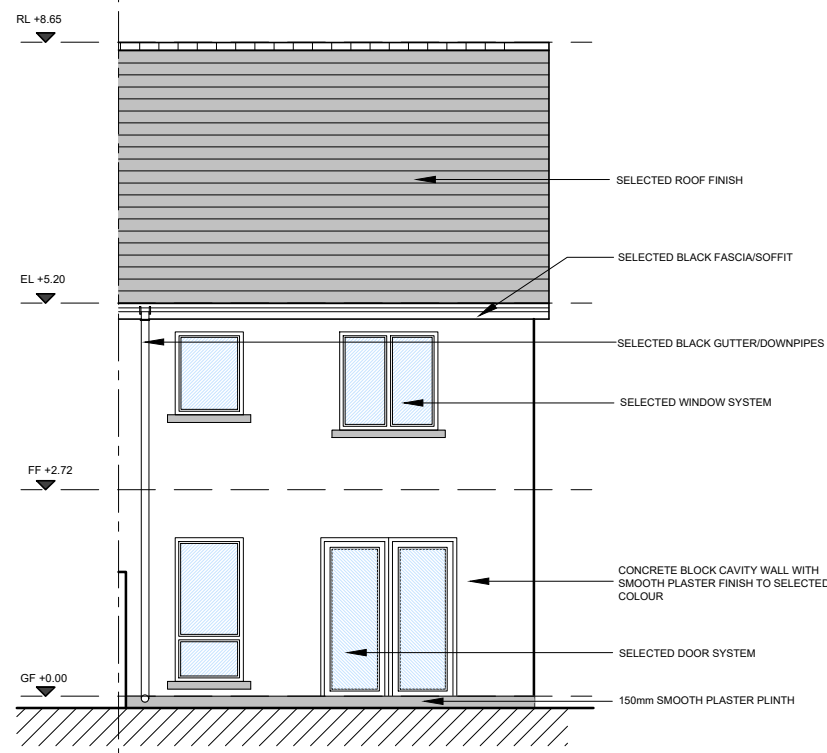

Rear Elevation
 SCALE 1:200 @ A3
 HOUSE TYPE C2

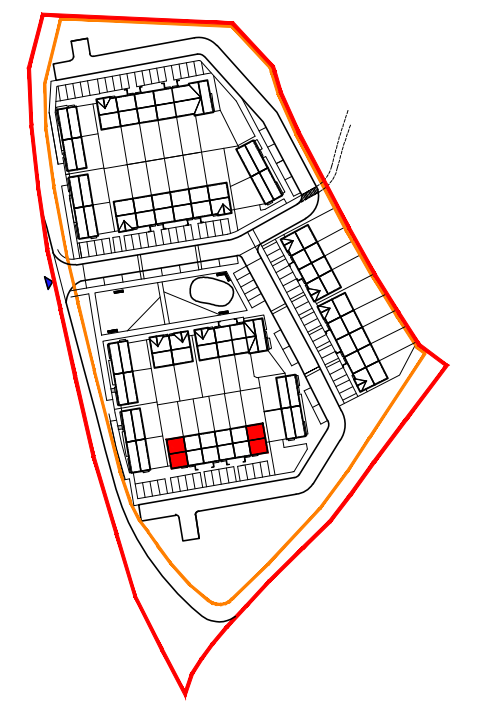


UNIT C2 - KEY PLAN
 SCALE: 1:2500



3D Render
 NTS

NOTE: POSITION OF NORTH POINT & LEVELS VARY.
 SEE SITE PLAN FOR ORIENTATION - DWG NO. 20185/P/003A

date	rev	name	chk	note
16.06.22	P1	COC	EJG	ISSUED FOR INFORMATION/COMMENT

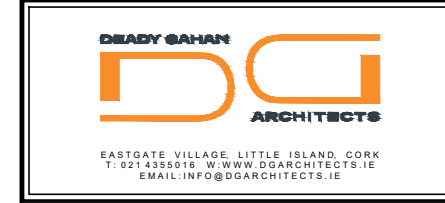

Project
 PROPOSED RESIDENTIAL DEVELOPMENT
 AT LEHENAGHMORE, CO. CORK

Drawing title			
HOUSE TYPE C2 - 2 BED TOWNHOUSE			
PLANS, ELEVATIONS, SECTION A-A AND 3D RENDER			
Scale	Drawn	Checked	Date
1:100/200 @ A3	KM	EJG	29.11.21
Project No.	Drng. No.	Revision	
20185	20185/P/136	---	
Information / Comments			Tender
Planning			Construction