

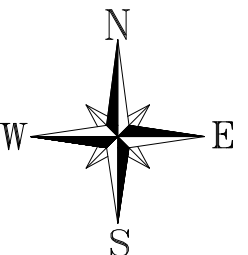


DO NOT SCALE. WORK TO FIGURED DIMENSIONS ONLY.
 ALL EXISTING DIMENSIONS TO BE CHECKED ON SITE.
 DRAWN ON AUTOCAD R2004 AT DEADY GAHAN ARCHITECTS LTD
 LAYERS ON THIS DRAWING COMPLY WITH BS 1192: PART 5

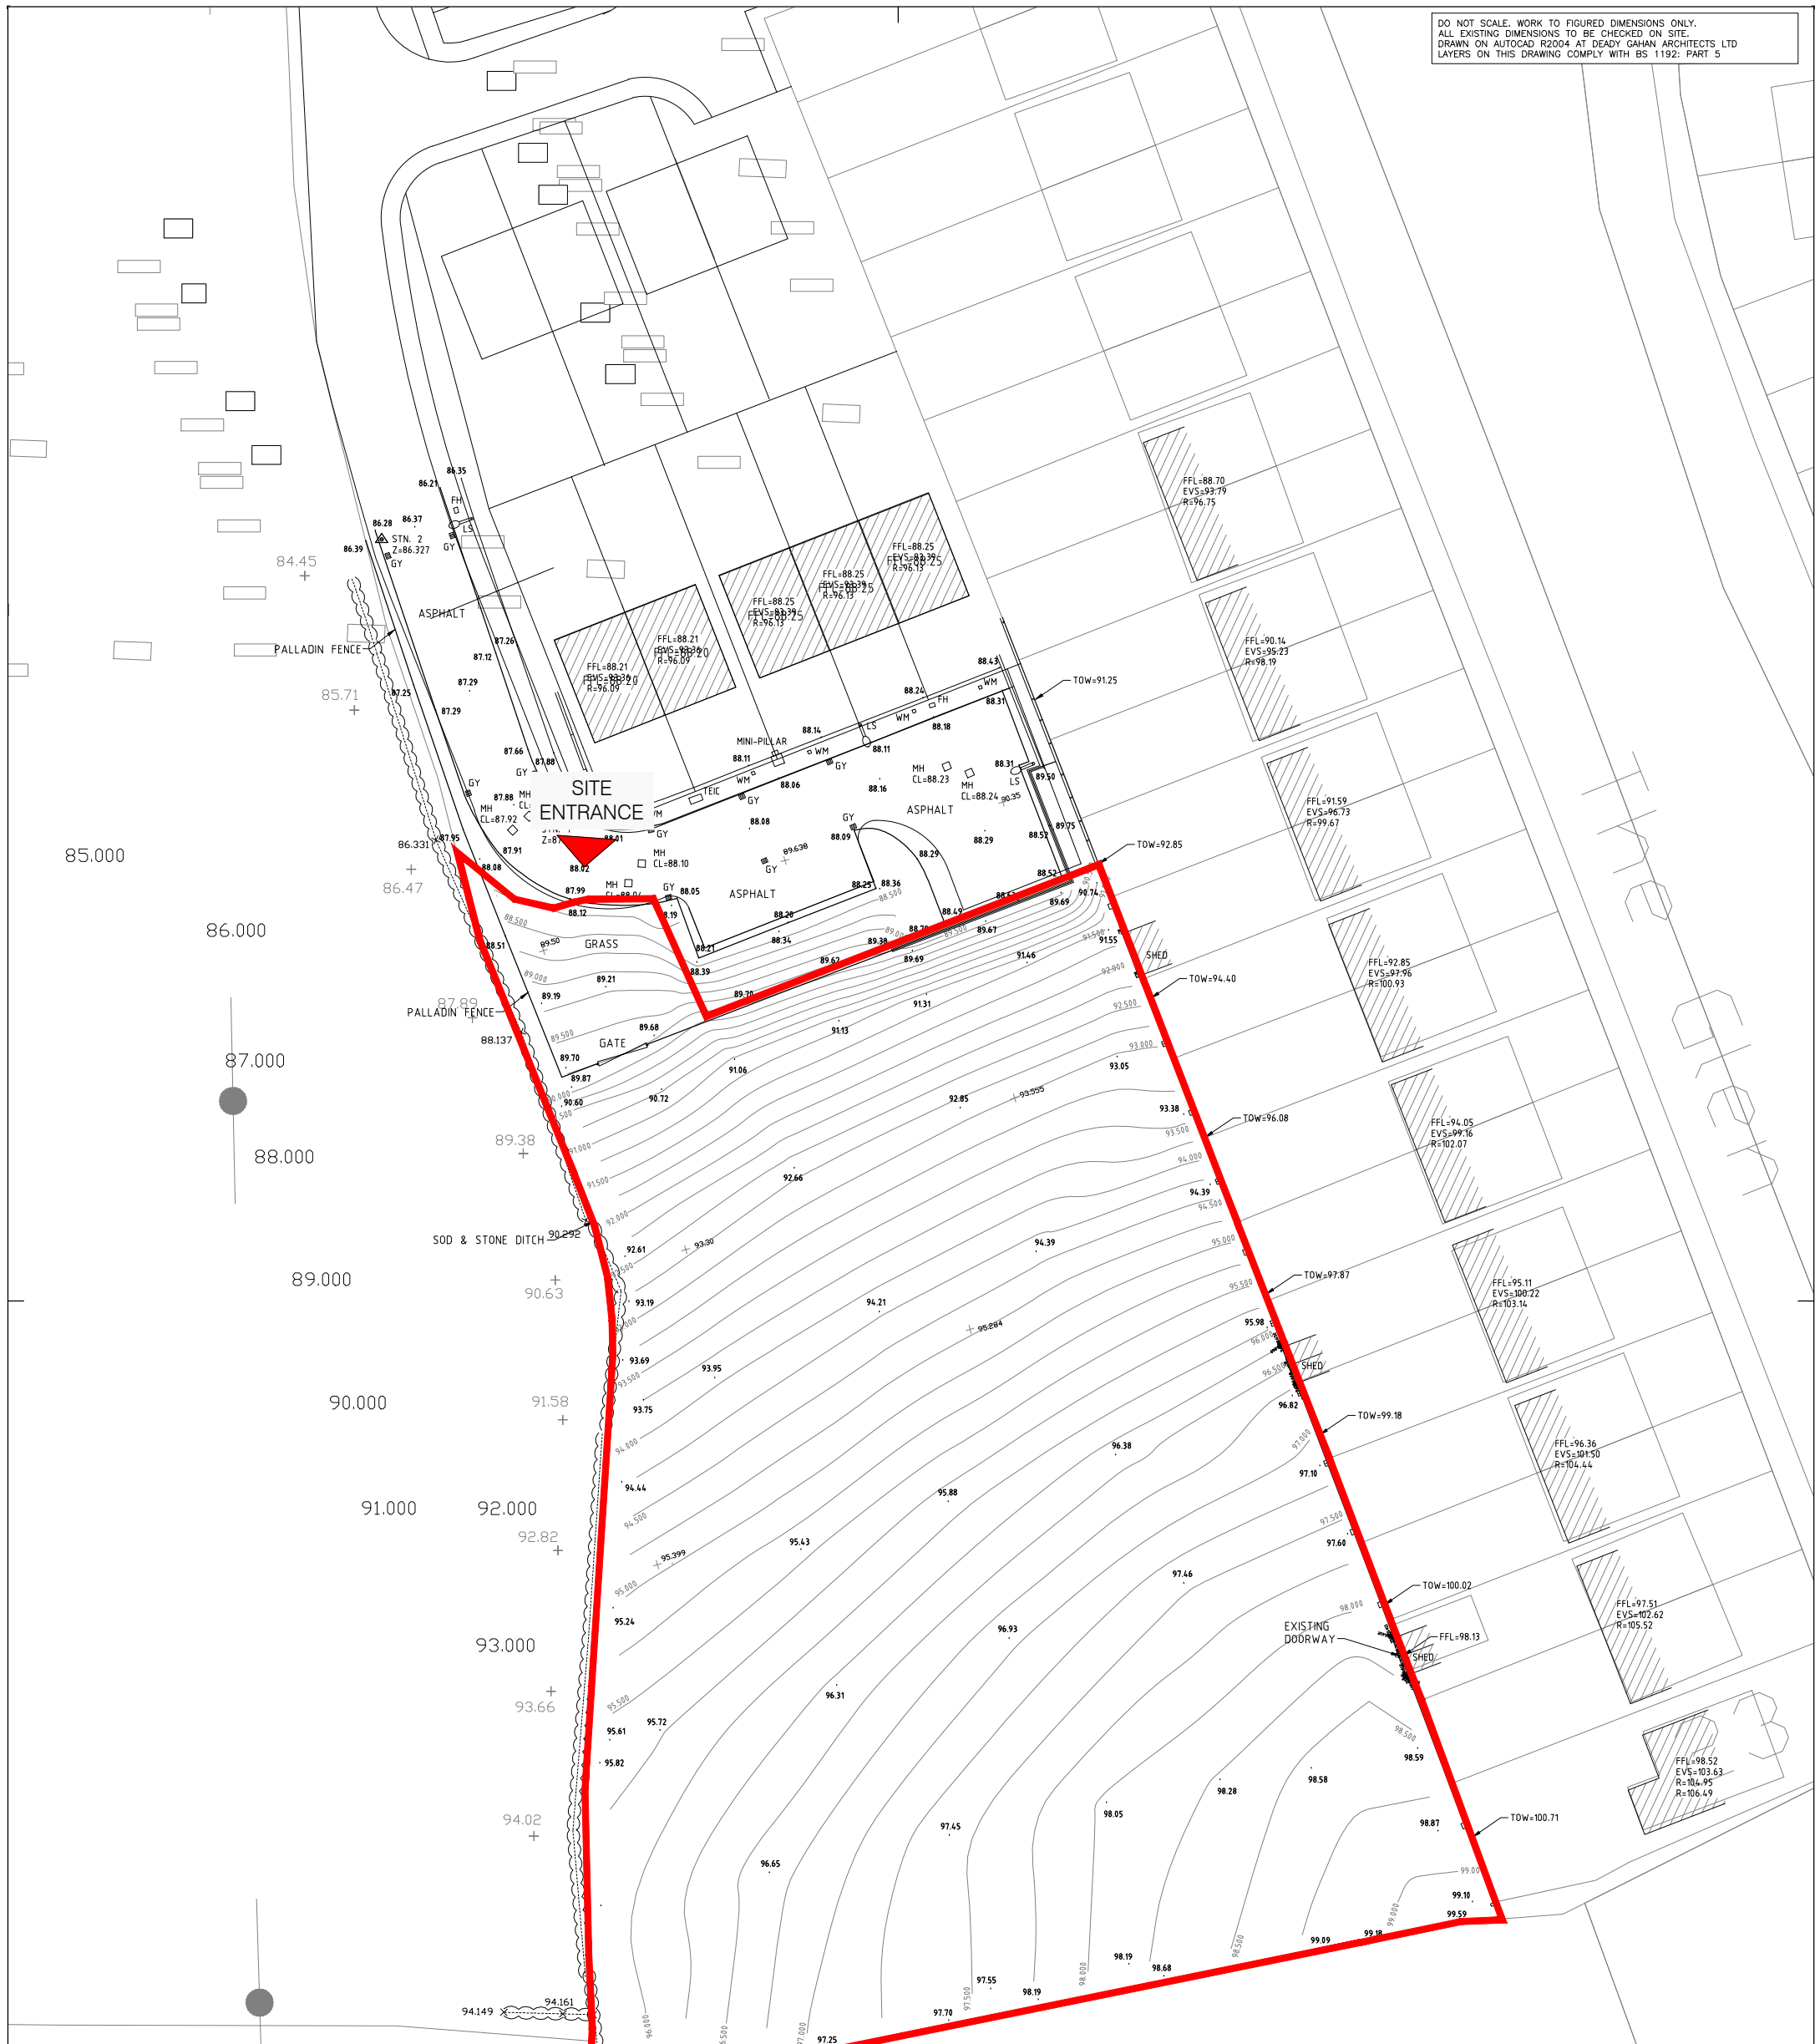

EXISTING SITE PLAN
 SCALE 1:500@A3

date	rev	name	chk	note
01.06.22	P1	MP	EJG	ISSUED FOR PLANNING

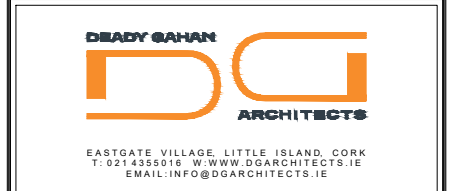

Project
 PROPOSED DEVELOPMENT
 AT SCAIRT, GREENVALLEY, DOUGLAS, CORK

Drawing title
 EXISTING SITE PLAN

Scale	Drawn	Checked	Date
1:500 @ A3	LM	EJG	01.12.20

Project No.	Dwg. No.	Revision
21144	21144/P/003B	P1

Information / Comments Tender
 Planning Construction