



DO NOT SCALE. WORK TO FIGURED DIMENSIONS ONLY.
 ALL EXISTING DIMENSIONS TO BE CHECKED ON SITE.
 DRAWN ON AUTOCAD R2004 AT DEADY GAHAN ARCHITECTS LTD
 LAYERS ON THIS DRAWING COMPLY WITH BS 1192: PART 5

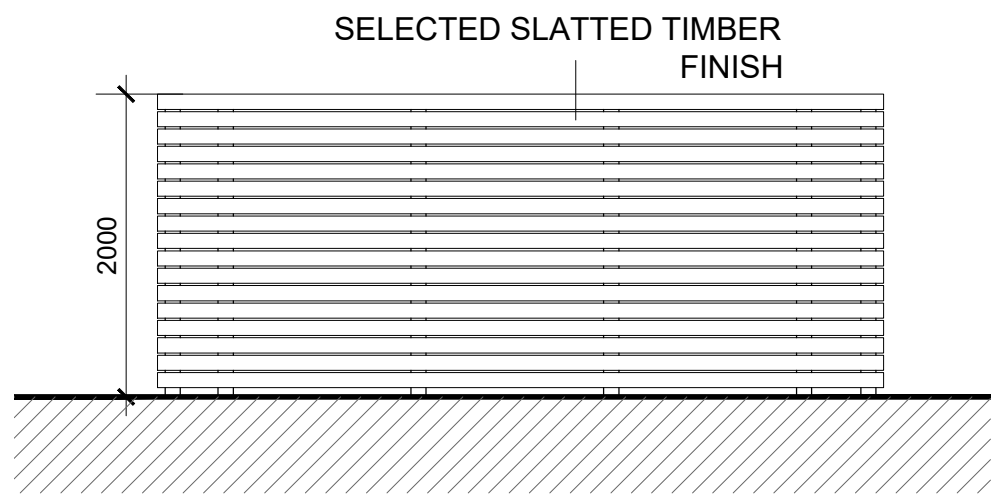


REAR ELEVATION
 Scale 1:50

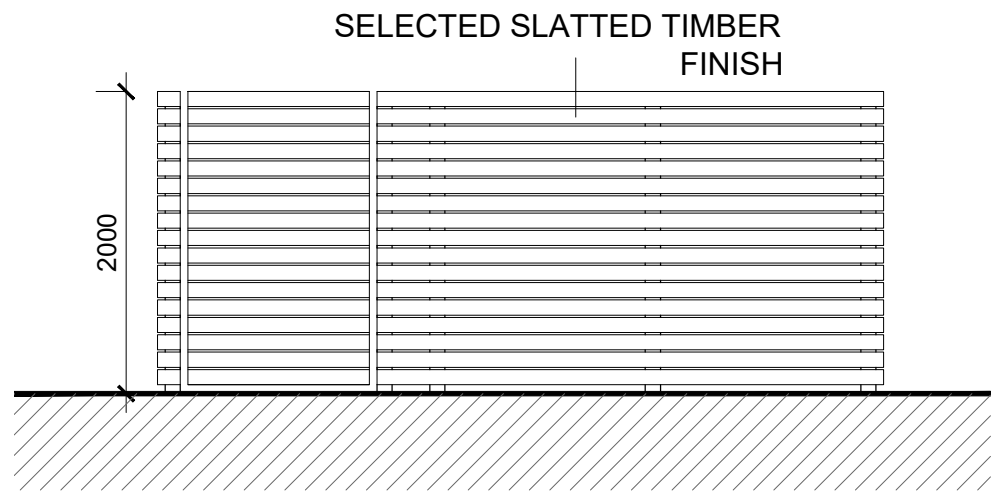


FRONT ELEVATION
 Scale 1:50



SIDE ELEVATIONS
 Scale 1:50

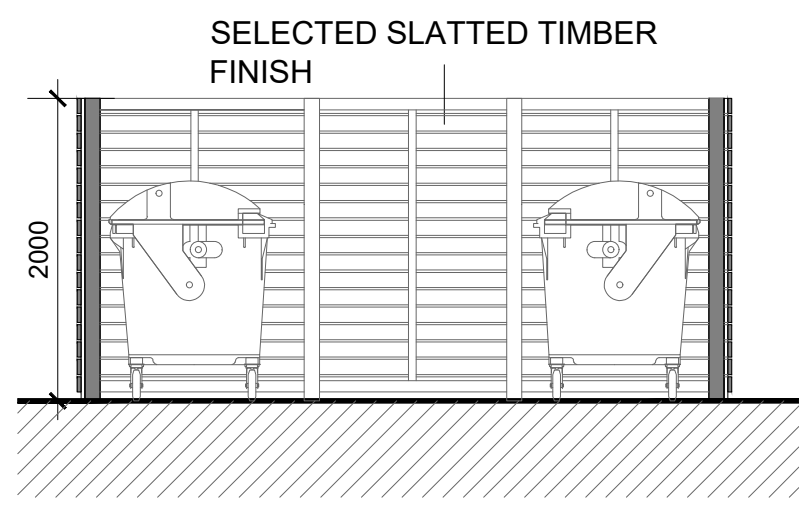


SECTION A-A
 Scale 1:50

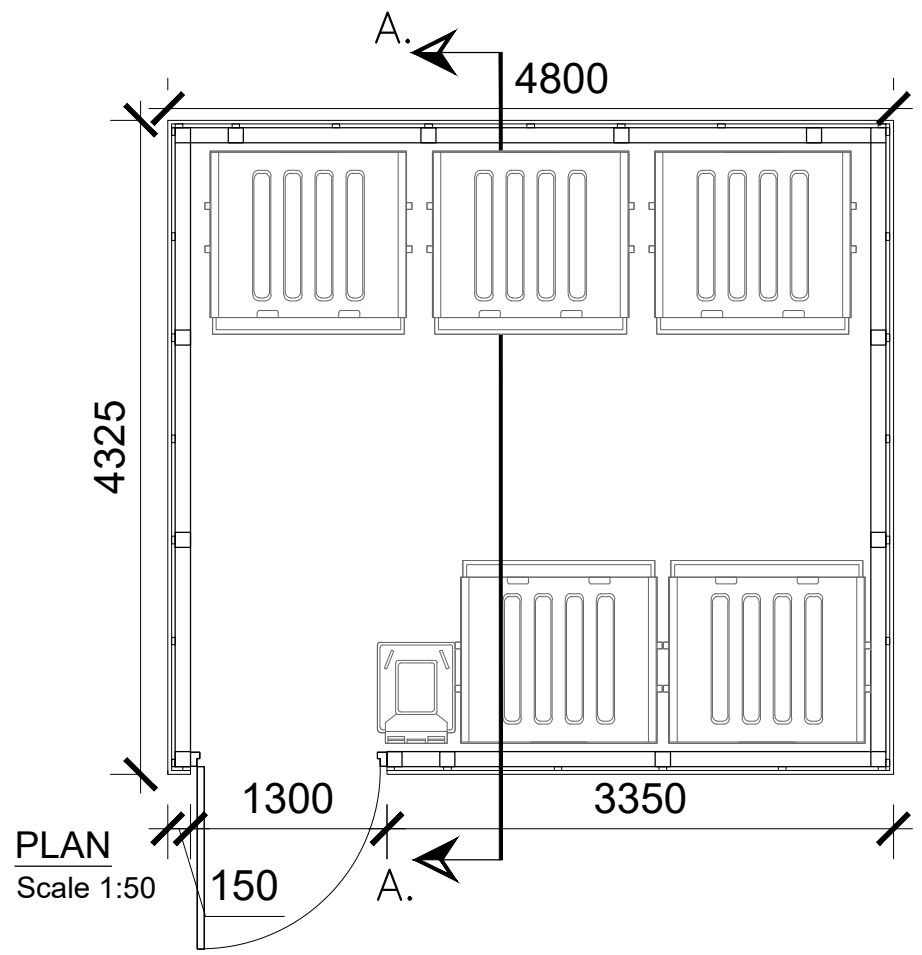

PLAN
 Scale 1:50



BIN STORE
 SAMPLE IMAGE (SLATTED TIMBER FINISH)

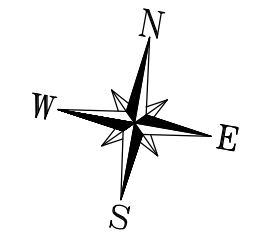

AREA: 20.8 SQ.M.
224 SQ.FT.

F.F.L. +93.20

date	rev	name	chk	note
16.12.21	P1	MP	EJG	ISSUE FOR PLANNING

DEADY GAHAN
DG
 ARCHITECTS

EASTGATE VILLAGE, LITTLE ISLAND, CORK
 T: 021 4355016 W: WWW.DGARCHITECTS.IE
 EMAIL: INFO@DGARCHITECTS.IE

Project
 PROPOSED RESIDENTIAL DEVELOPMENT
 AT SCARFT, GREENVALLEY, DOUGLAS, CORK.

Drawing title
 PROPOSED BIN STORE

Scale 1:50 @A3	Drawn MP	Checked EJG	Date 12.11.20
Project No. 21144	Dwg. No. 21144/P/007	Revision P1	

Information | Comments Tender
 Planning Construction

PROPOSED BIN STORE
 SCALE 1:50 @ A3