



DO NOT SCALE. WORK TO FIGURED DIMENSIONS ONLY.
 ALL EXISTING DIMENSIONS TO BE CHECKED ON SITE.
 DRAWN ON AUTOCAD R2004 AT DEADY GAHAN ARCHITECTS LTD
 LAYERS ON THIS DRAWING COMPLY WITH BS 1192: PART 5


HOUSE TYPE A1
AREA: 109.8 SQ.M.
1,182 SQ.FT.

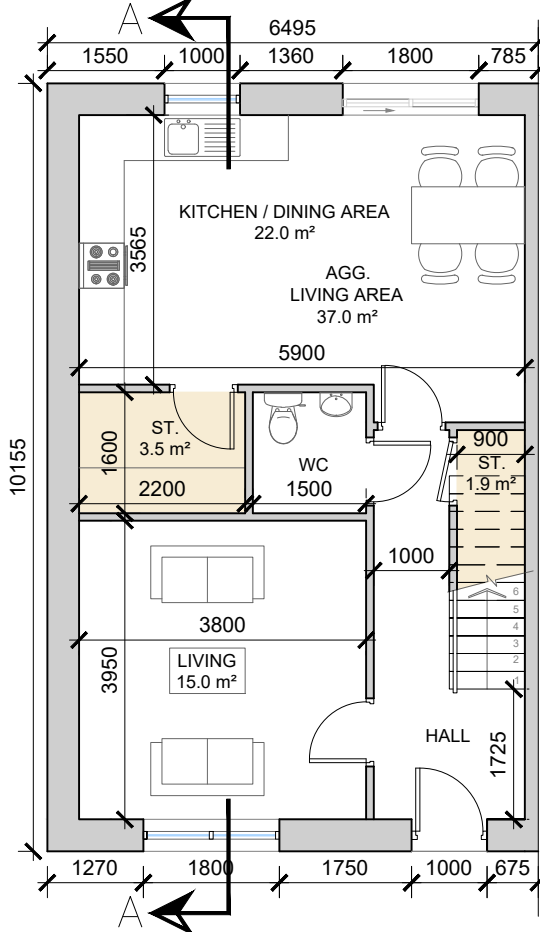


GROUND FLOOR PLAN
 SCALE 1:100 @ A3

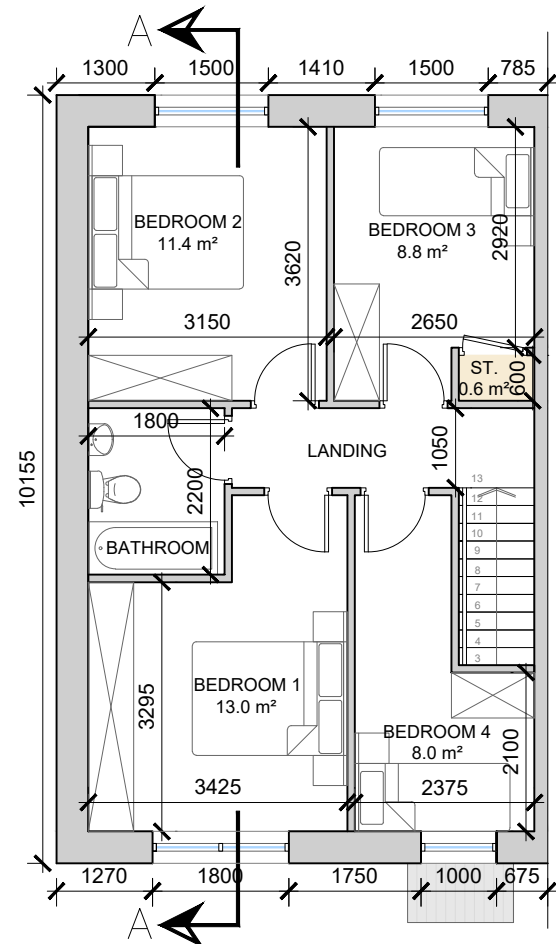

FIRST FLOOR PLAN
 SCALE 1:100 @ A3

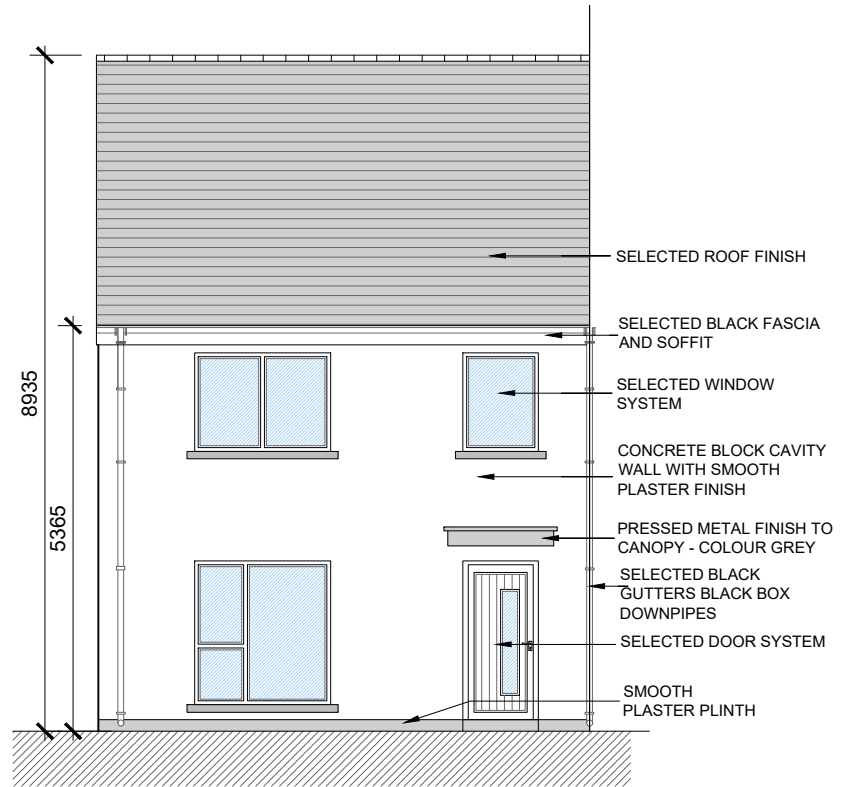


FRONT ELEVATION
 SCALE 1:100 @ A3

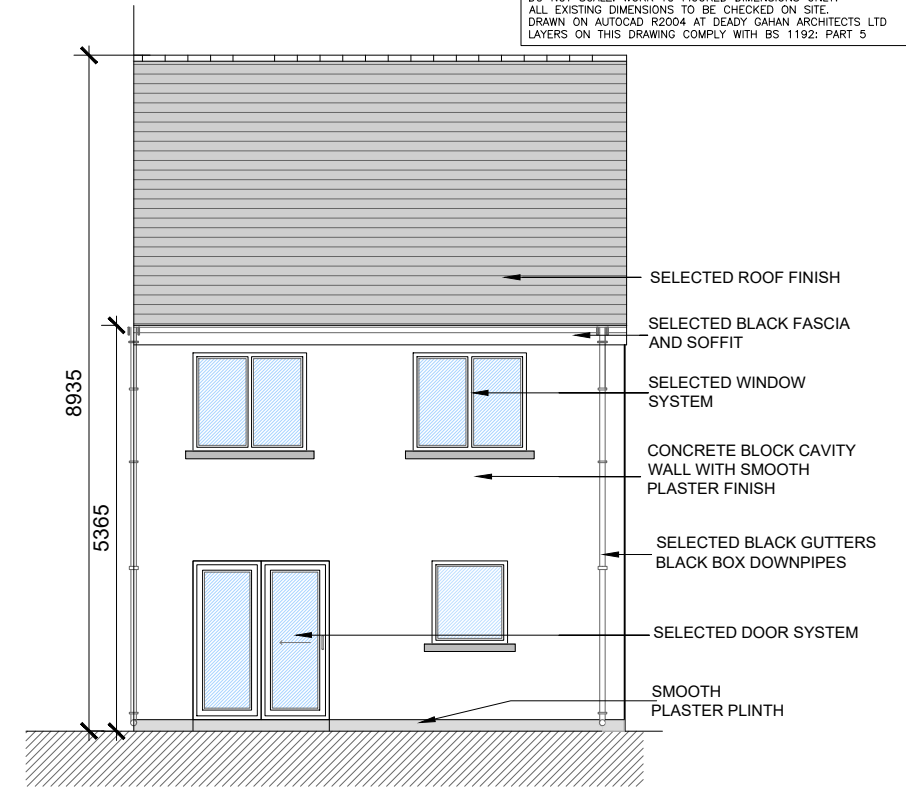


REAR ELEVATION
 SCALE 1:100 @ A3




HOUSE TYPE A1 - 3D RENDER

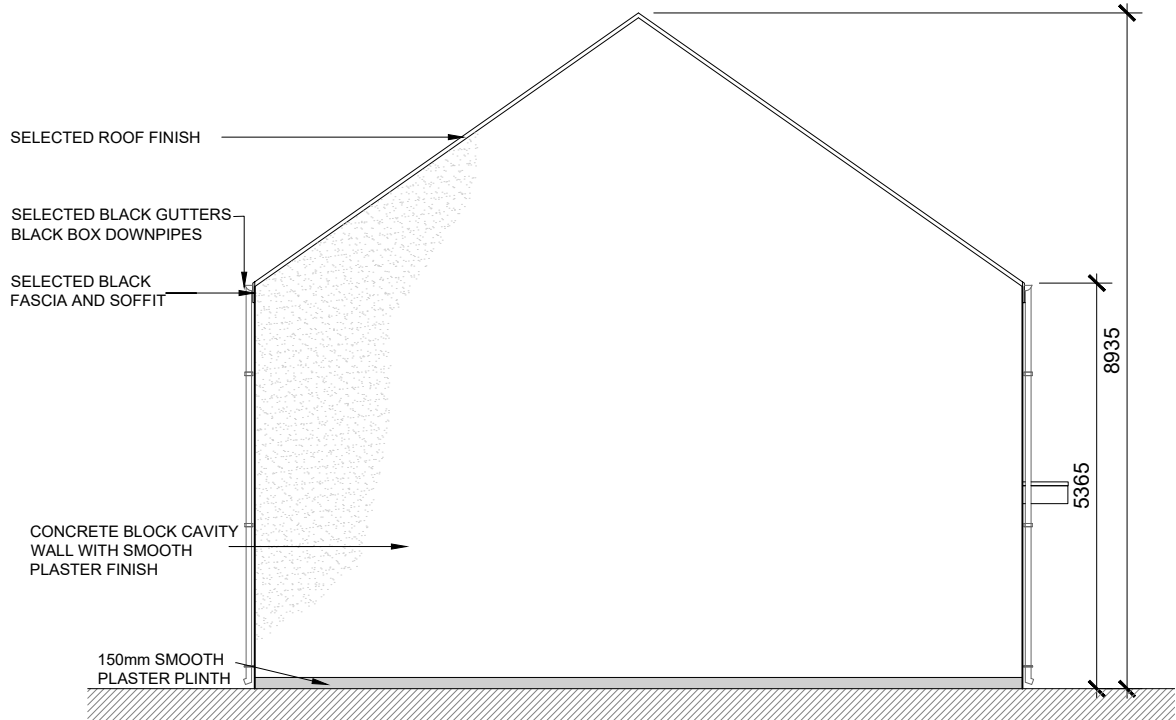

SIDE ELEVATION
 SCALE 1:100 @ A3

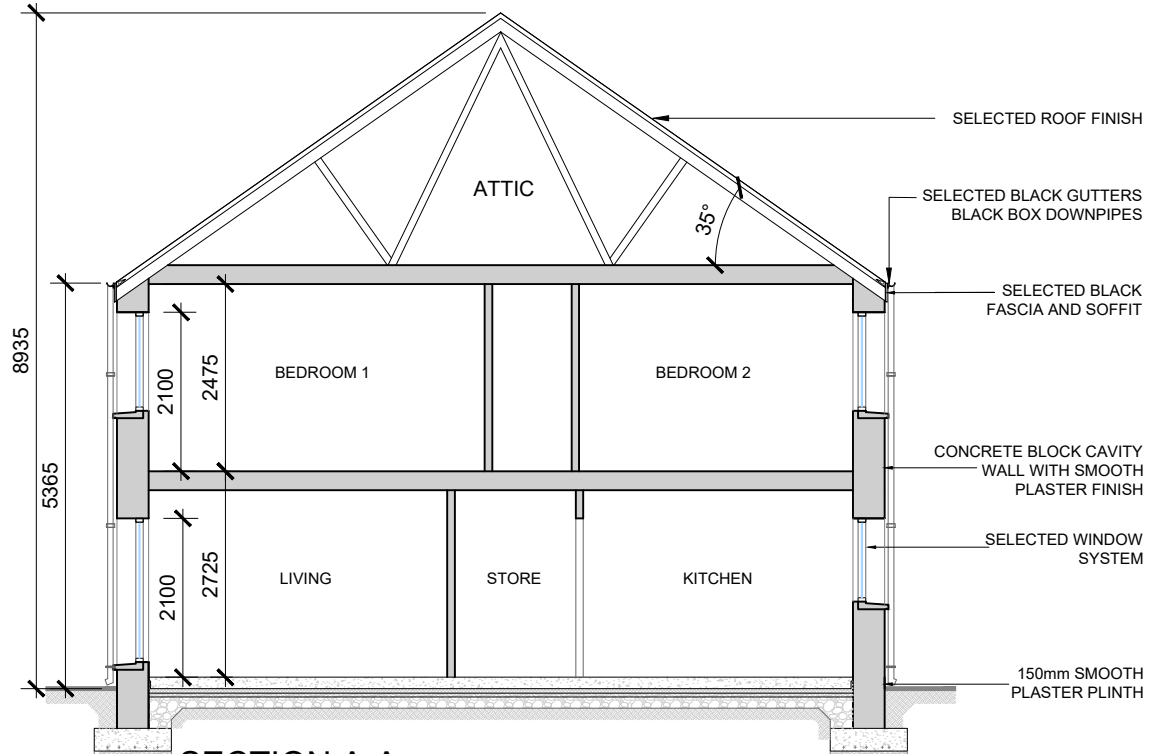


SECTION A-A
 SCALE 1:100

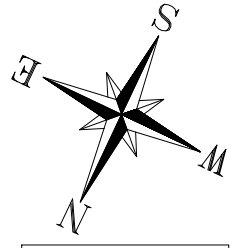

NOTE: HOUSE NO. 08 SHOWN
 FFL: 95.80

date	rev	name	chk	note
03.03.22	P1	MP	EJG	ISSUE FOR PLANNING

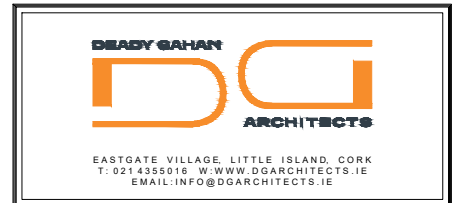

Project
 PROPOSED DEVELOPMENT
 AT SCART, GREENVALLEY, DOUGLAS, CORK

Drawing title
 HOUSE TYPE A1
 FLOOR PLANS, ELEVATIONS & SECTION A-A

Scale 1:100 @ A3	Drawn LM	Checked EJG	Date 21.08.20
Project No. 21144	Drig. No. 21144/P/100	Revision P1	

Information \ Comments Tender
 Planning Construction