




DO NOT SCALE. WORK TO FIGURED DIMENSIONS ONLY.  
 ALL EXISTING DIMENSIONS TO BE CHECKED ON SITE.  
 DRAWN ON AUTOCAD R2004 AT DEADY GAHAN ARCHITECTS LTD  
 LAYERS ON THIS DRAWING COMPLY WITH BS 1192: PART 5

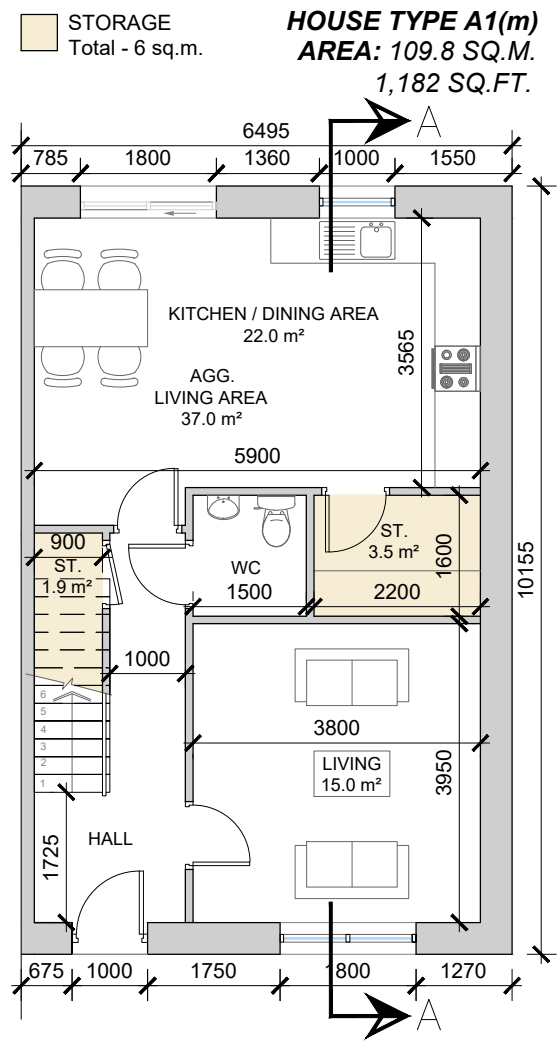


**GROUND FLOOR PLAN**  
 SCALE 1:100 @ A3

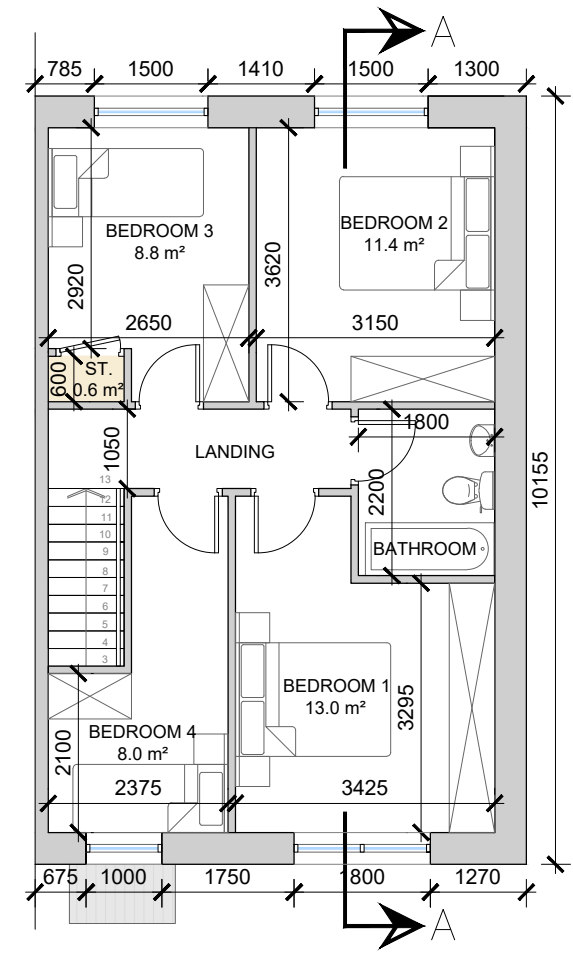

**FIRST FLOOR PLAN**  
 SCALE 1:100 @ A3

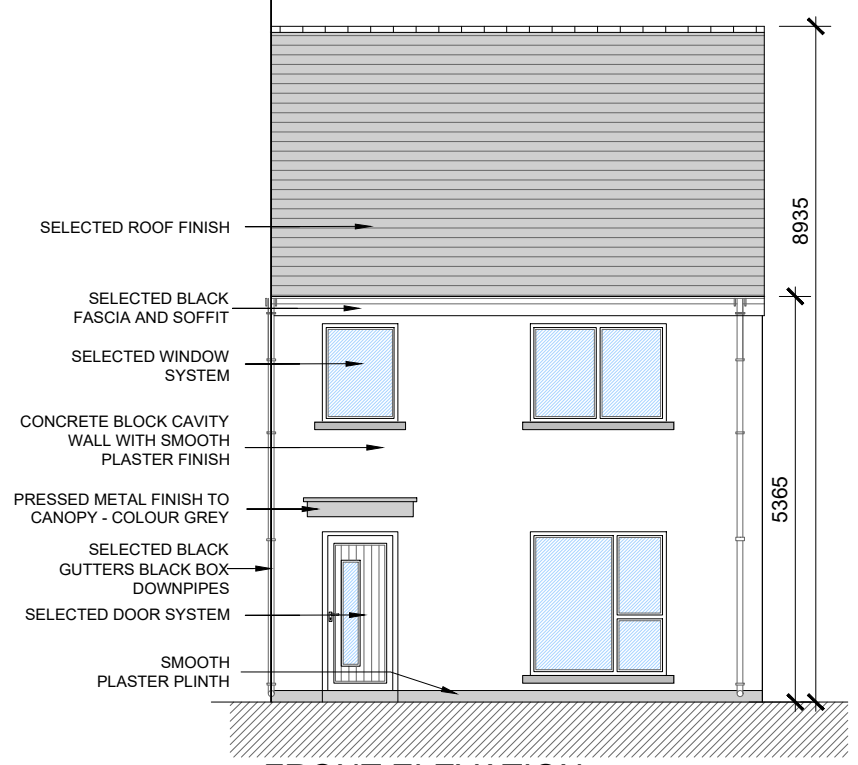


**FRONT ELEVATION**  
 SCALE 1:100 @ A3

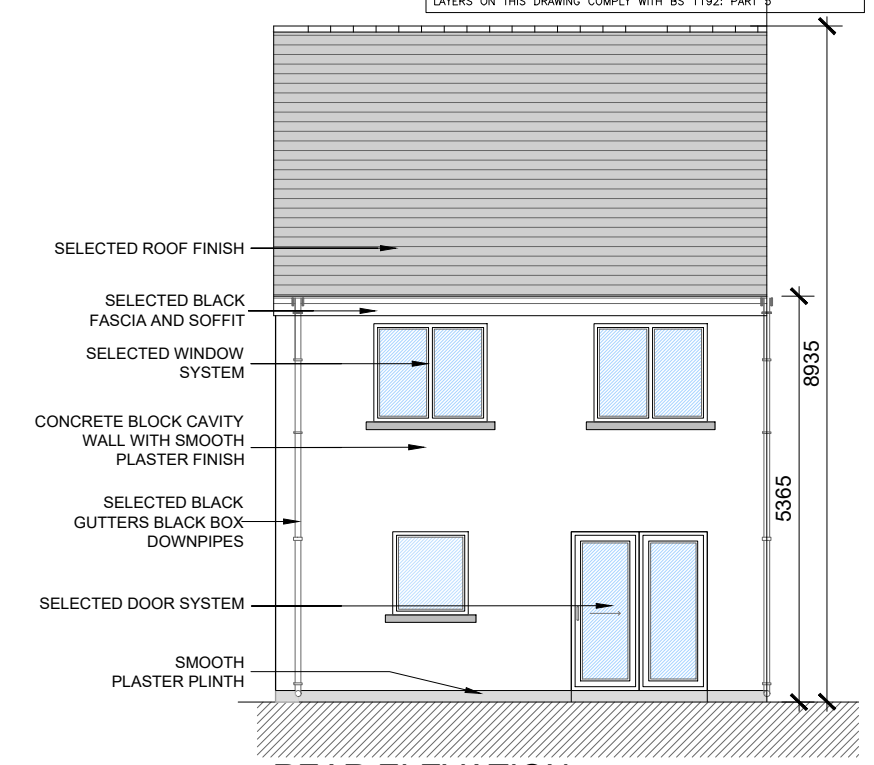


**REAR ELEVATION**  
 SCALE 1:100 @ A3




**HOUSE TYPE A1(M) - 3D RENDER**

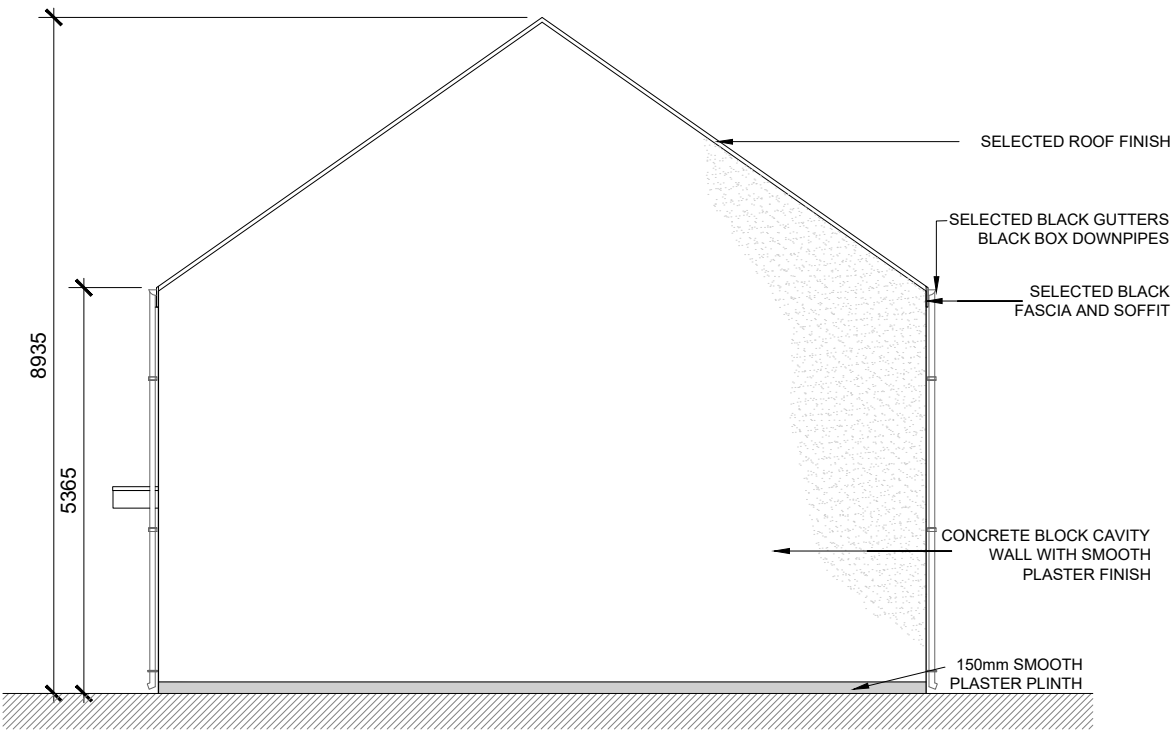

**SIDE ELEVATION**  
 SCALE 1:100 @ A3

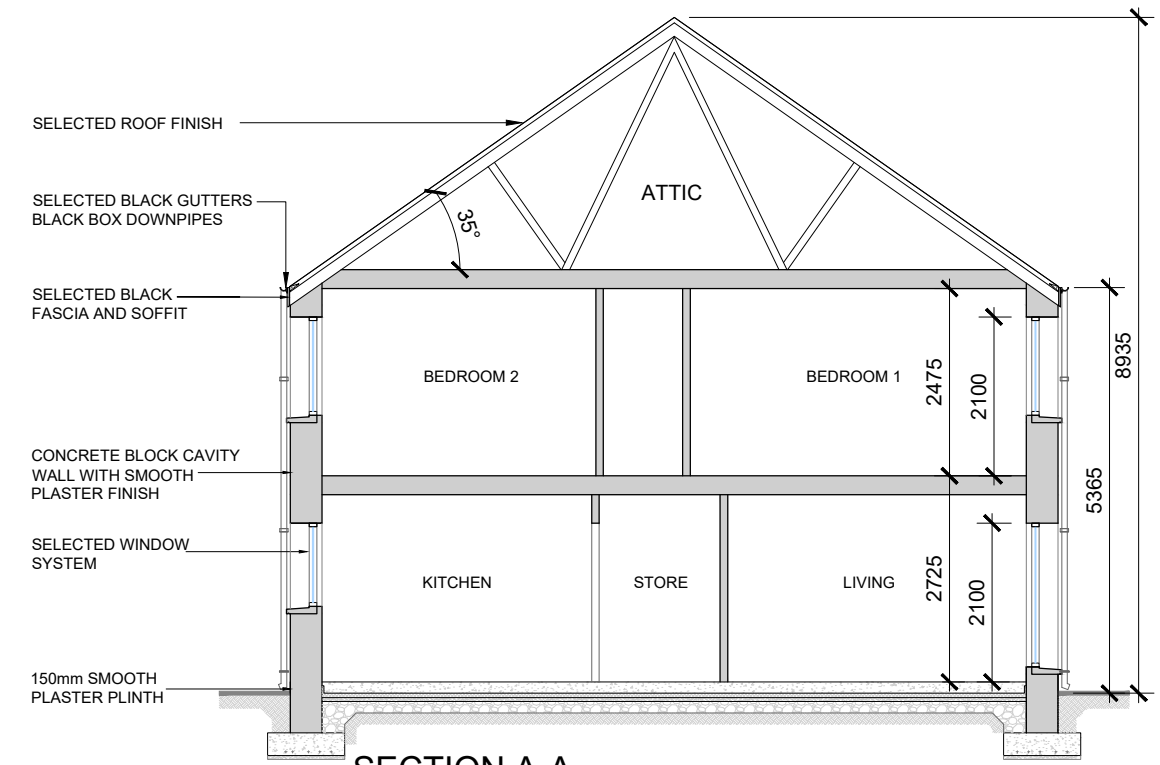


**SECTION A-A**  
 SCALE 1:100

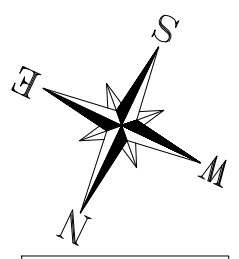

NOTE: HOUSE NO. 09 SHOWN  
 FFL: 95.80

date	rev	name	chk	note
14.06.22	P1	MP	EJG	ISSUE FOR PLANNING

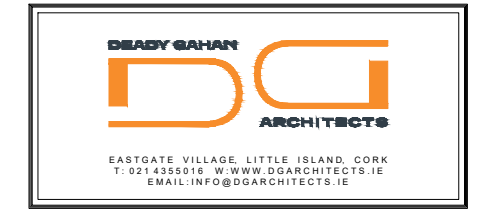

Project  
 PROPOSED DEVELOPMENT  
 AT SCART, GREENVALLEY, DOUGLAS, CORK

Drawing title  
 HOUSE TYPE A1(M)  
 FLOOR PLANS, ELEVATIONS & SECTION A-A

Scale 1:100 @ A3	Drawn LM	Checked EJG	Date 21.08.20
Project No. 21144	Drig. No. 21144/P101	Revision P1	

Information \ Comments  Tender  
 Planning  Construction