



DO NOT SCALE. WORK TO FIGURED DIMENSIONS ONLY.
 ALL EXISTING DIMENSIONS TO BE CHECKED ON SITE.
 DRAWN ON AUTOCAD R2004 AT DEADY GAHAN ARCHITECTS LTD
 LAYERS ON THIS DRAWING COMPLY WITH BS 1192: PART 5


HOUSE TYPE A2
AREA: 109.8 SQ.M.
1,182 SQ.FT.

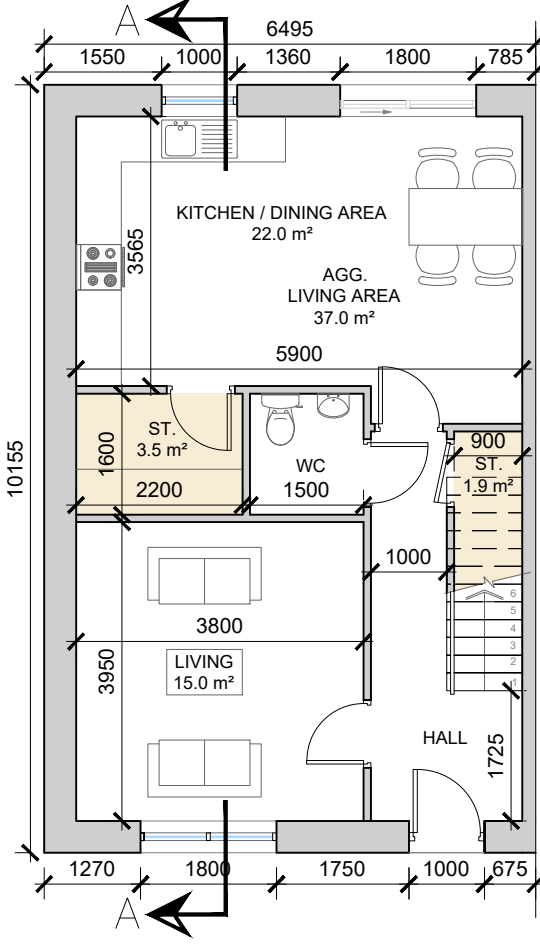


GROUND FLOOR PLAN
 SCALE 1:100 @ A3

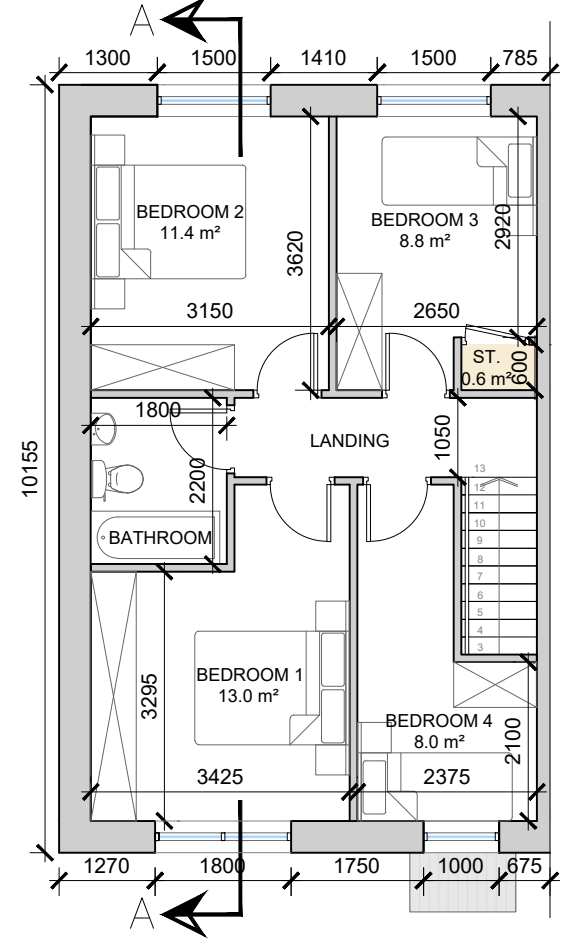

FIRST FLOOR PLAN
 SCALE 1:100 @ A3

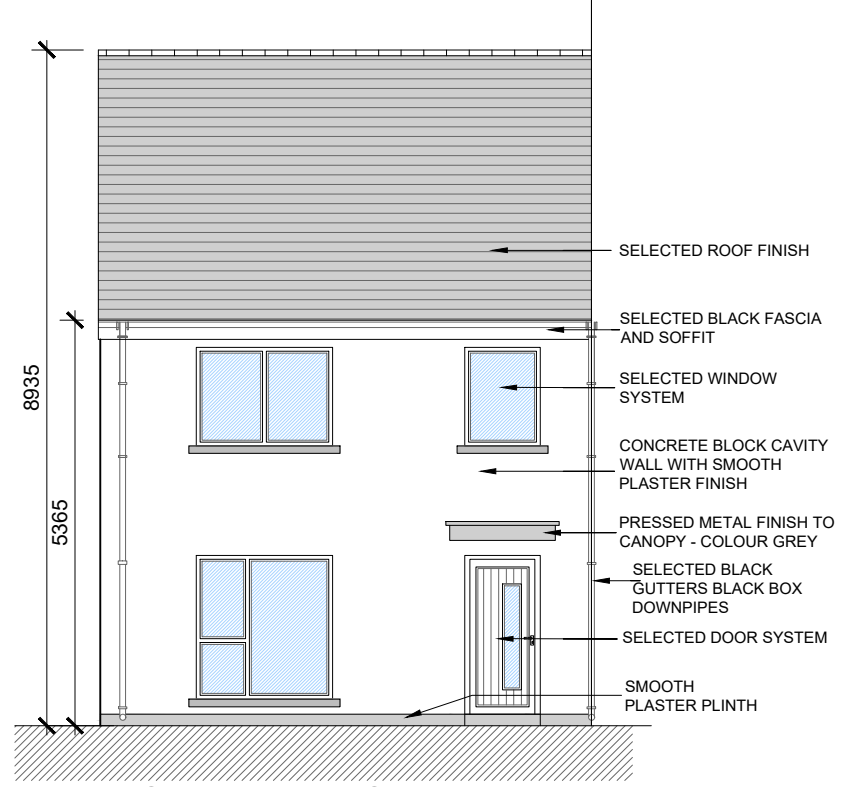


FRONT ELEVATION
 SCALE 1:100 @ A3

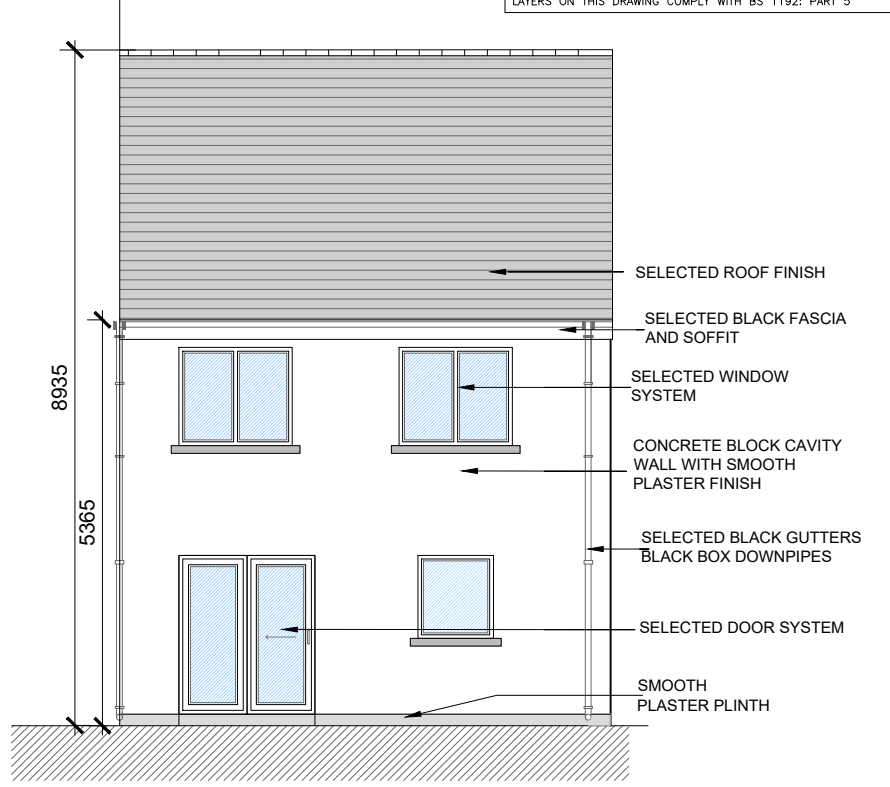

REAR ELEVATION
 SCALE 1:100 @ A3




HOUSE TYPE A2 - 3D RENDER

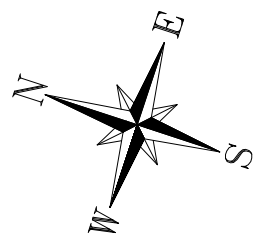

NOTE: HOUSE NO: 05 SHOWN
 FFL: 94.35

NOTE: POSITION OF NORTH POINT AND FFL VARY - CHECK SITE PLAN FOR ORIENTATION - DWG NO. 21144/P/003.

date	rev	name	chk	note
03.03.22	P1	MP	EJG	ISSUE FOR PLANNING

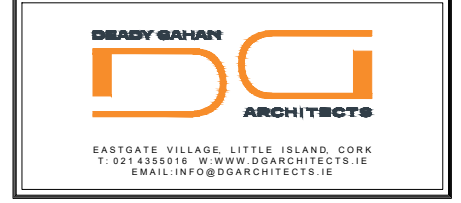


Project: PROPOSED DEVELOPMENT
 AT SCART, GREENVALLEY, DOUGLAS, CORK


Drawing title: HOUSE TYPE A2
 FLOOR PLANS, ELEVATIONS & SECTION A-A

Scale	Drawn	Checked	Date
1:100 @ A3	LM	EJG	21.08.20
Project No.	Dwg. No.	Revision	
21144	21144/P/102	P1	

Information \ Comments: Tender
 Planning: Construction

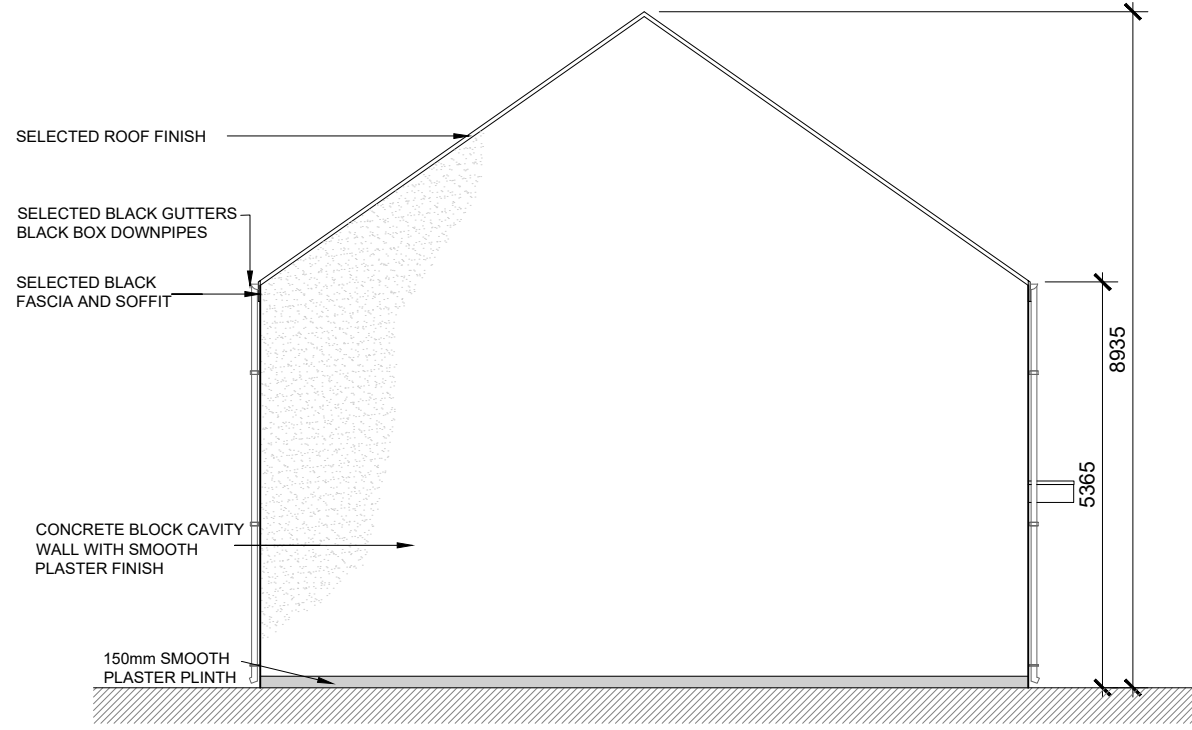

SIDE ELEVATION
 SCALE 1:100 @ A3

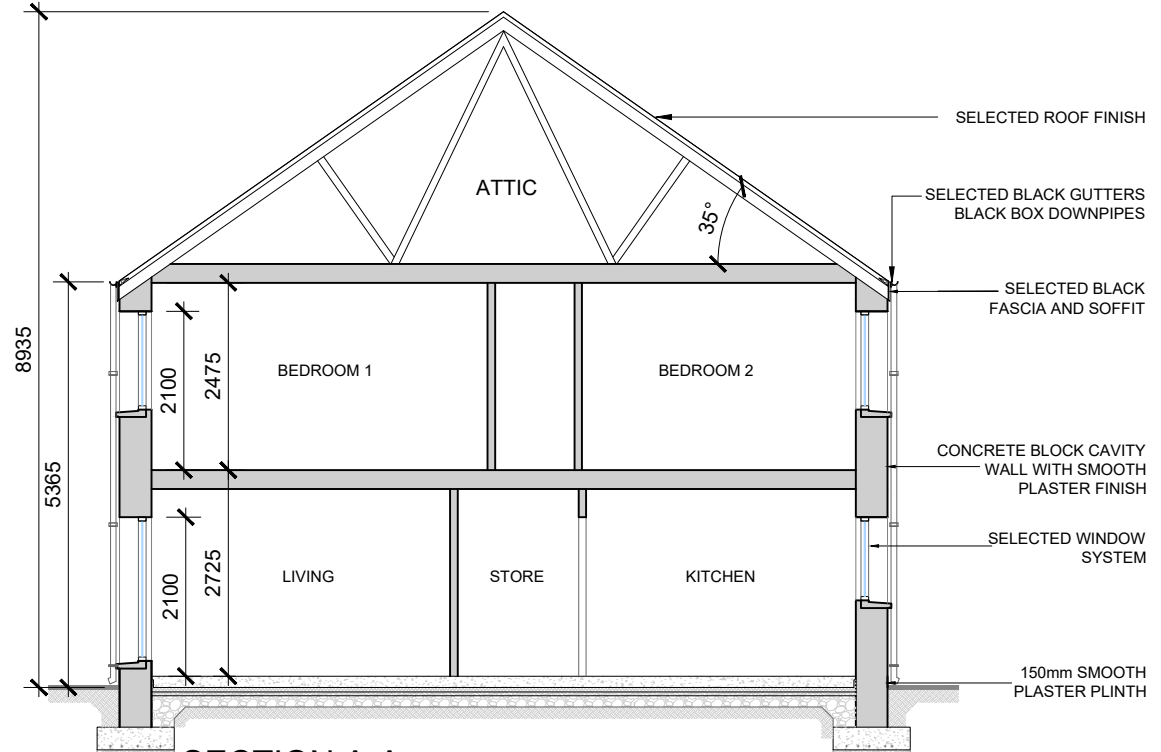

SECTION A-A
 SCALE 1:100