



DO NOT SCALE. WORK TO FIGURED DIMENSIONS ONLY.
 ALL EXISTING DIMENSIONS TO BE CHECKED ON SITE.
 DRAWN ON AUTOCAD R2004 AT DEADY GAHAN ARCHITECTS LTD
 LAYERS ON THIS DRAWING COMPLY WITH BS 1192: PART 5


HOUSE TYPE A3
 AREA: 109.8 SQ.M.
 1,182 SQ.FT.

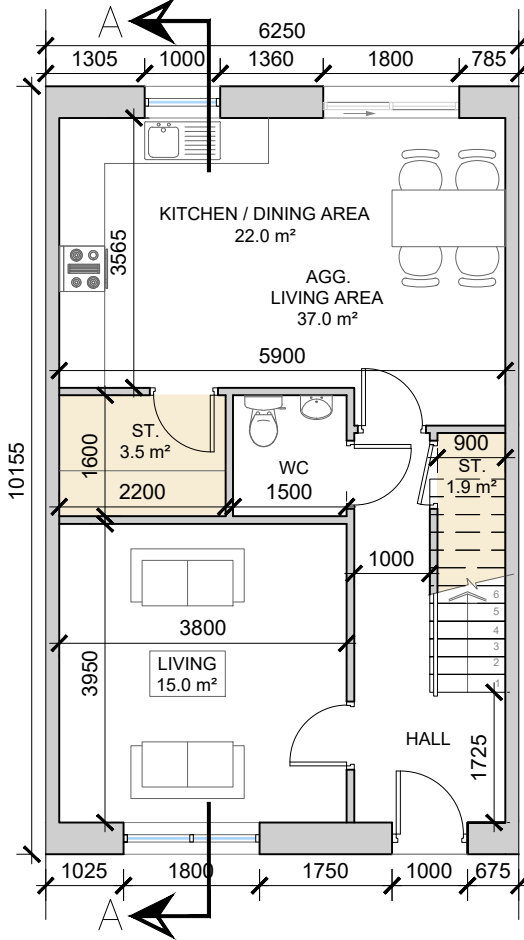


GROUND FLOOR PLAN
 SCALE 1:100 @ A3

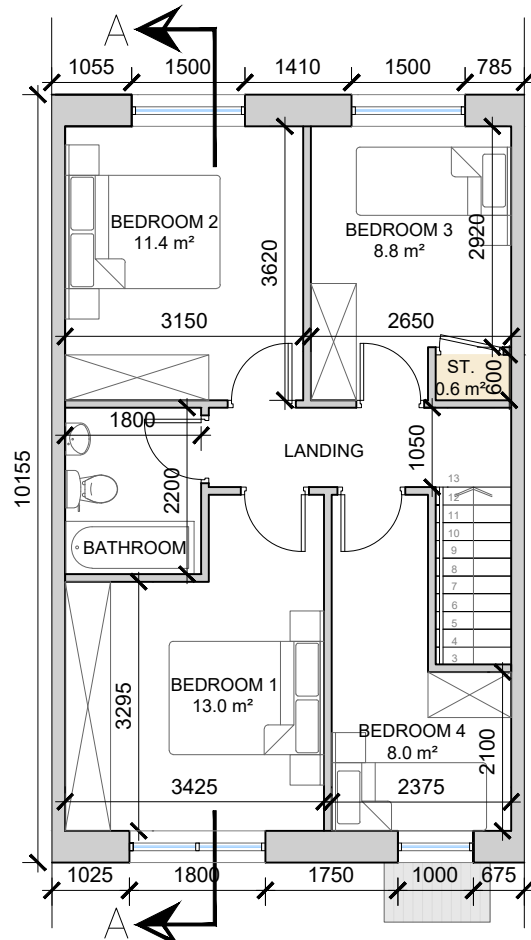


FIRST FLOOR PLAN
 SCALE 1:100 @ A3

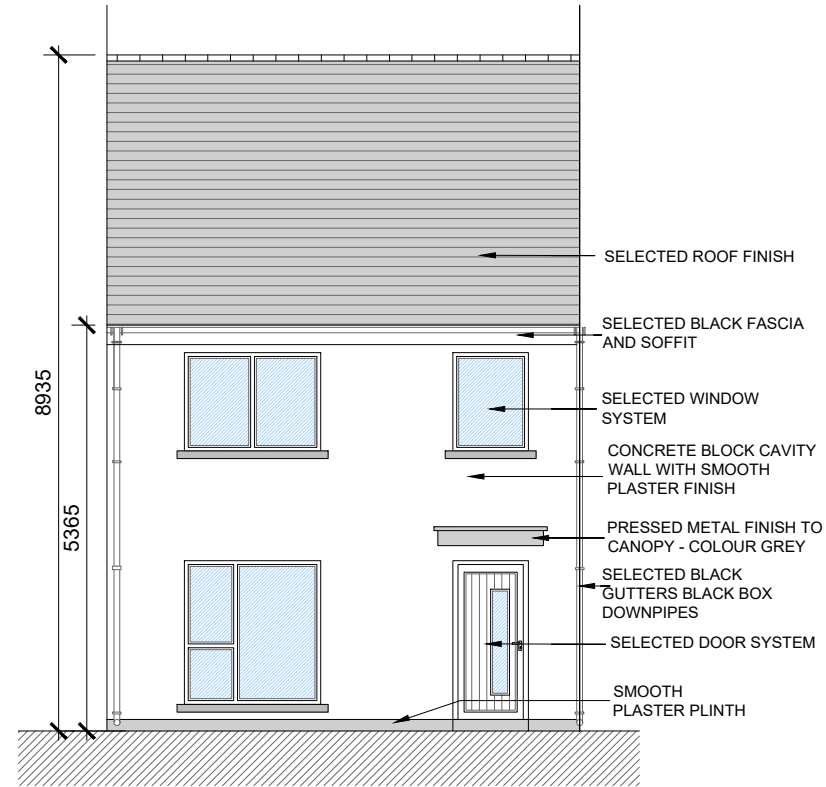

FRONT ELEVATION
 SCALE 1:100 @ A3

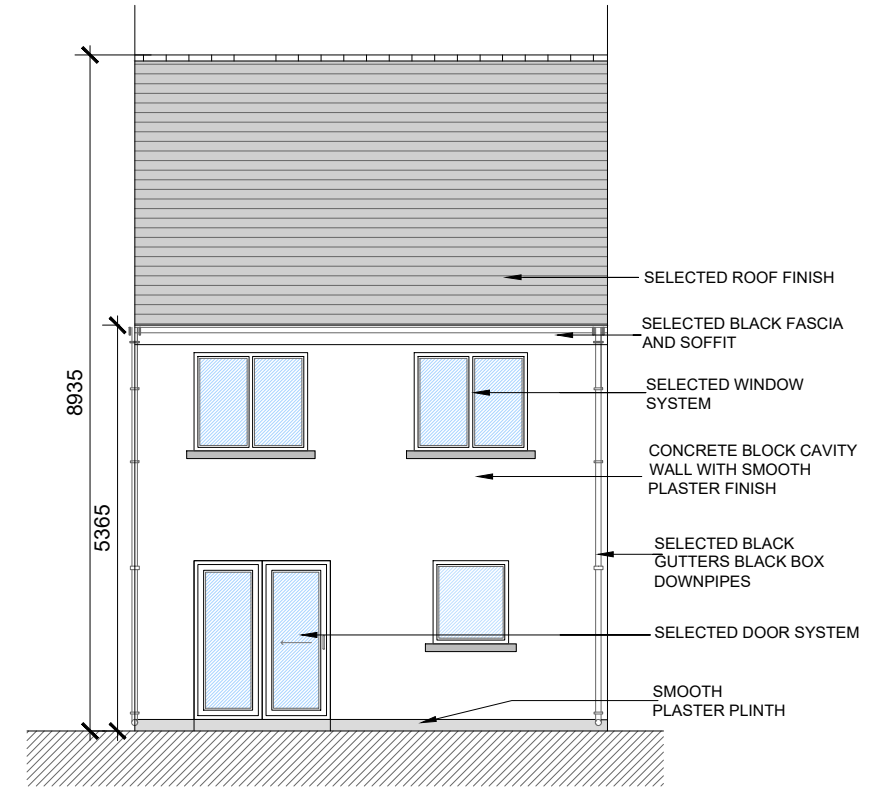


REAR ELEVATION
 SCALE 1:100 @ A3

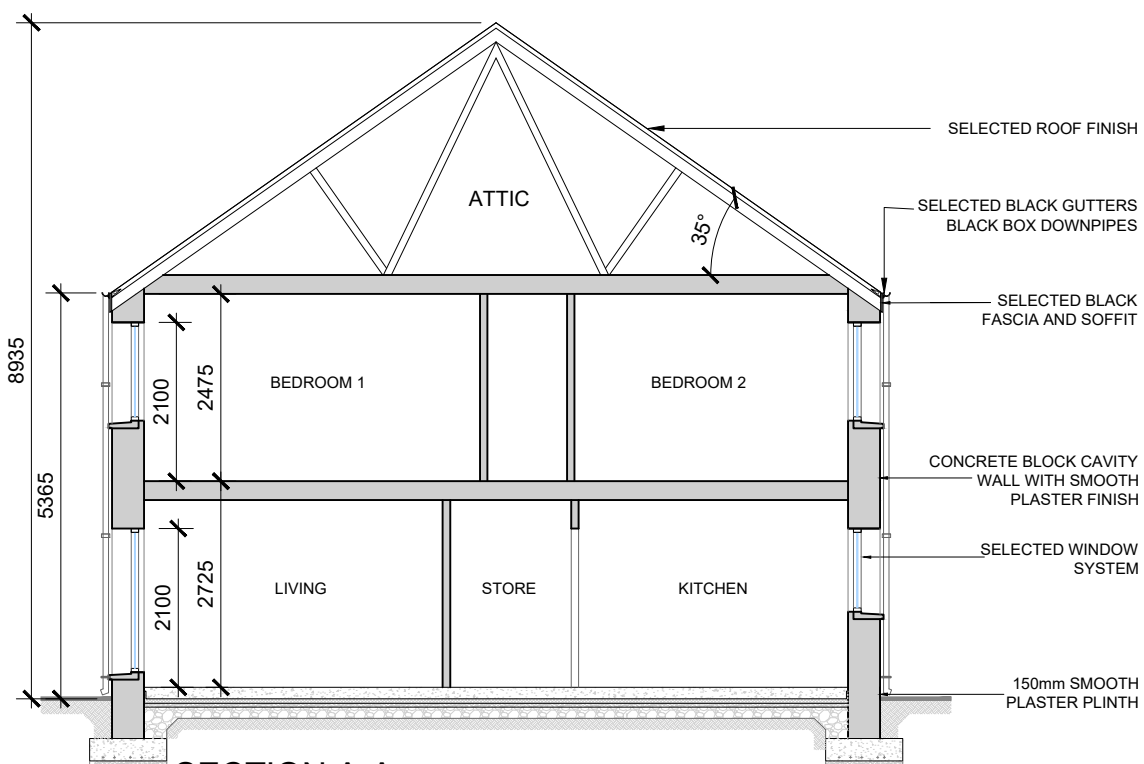

SECTION A-A
 SCALE 1:100




HOUSE TYPE A3 - 3D RENDER

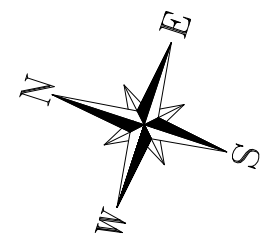

NOTE: HOUSE NO: 06 SHOWN
 FFL: 94.80

NOTE: POSITION OF NORTH POINT AND FFL VARY - CHECK SITE
 PLAN FOR ORIENTATION - DWG NO. 21144/P/003.

date	rev	name	chk	note
03.03.22	P1	MP	EJG	ISSUE FOR PLANNING

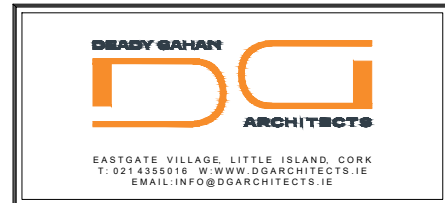

Project
 PROPOSED DEVELOPMENT
 AT SCART, GREENVALLEY, DOUGLAS, CORK

Drawing title			
HOUSE TYPE A3			
FLOOR PLANS, ELEVATIONS & SECTION A-A			
Scale 1:100 @ A3	Drawn LM	Checked EJG	Date 21.08.20
Project No. 21144	Dwg. No. 21144/P/104	Revision P1	
<input type="checkbox"/> Information \ Comments	<input type="checkbox"/> Tender		<input type="checkbox"/> Construction