




**GROUND FLOOR PLAN**  
SCALE 1:100 @ A3

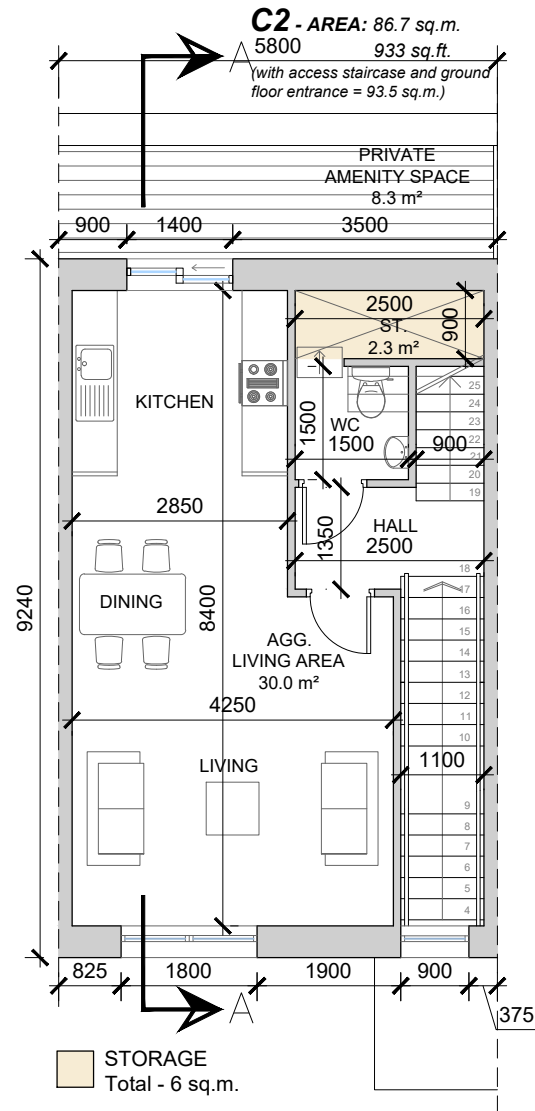

**FIRST FLOOR PLAN**  
SCALE 1:100 @ A3

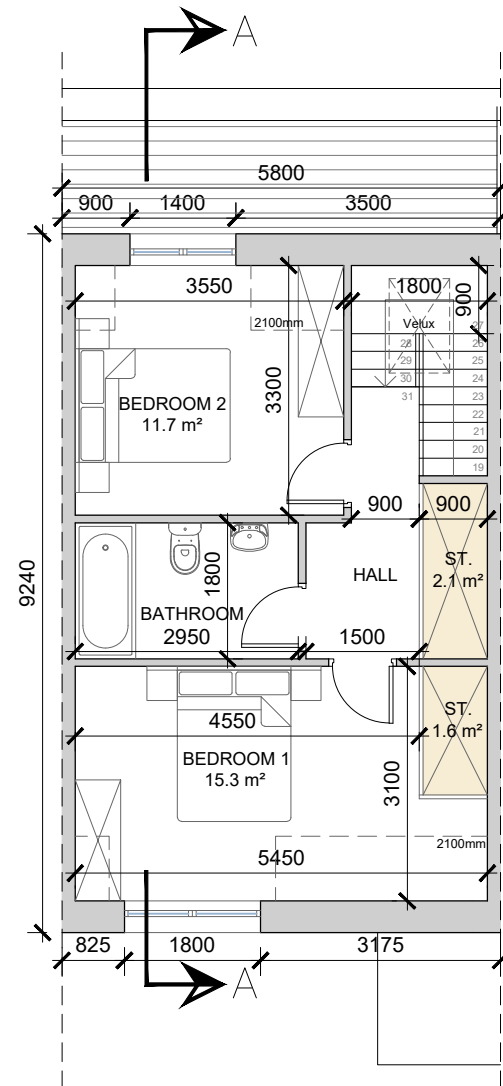


**SECOND FLOOR PLAN**  
SCALE 1:100 @ A3

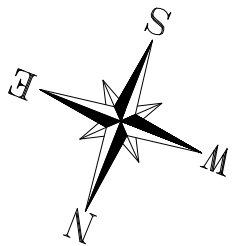

**NOTE: UNITS NO. 14 AND 15 SHOWN**  
FFL: 95.55

**NOTE: POSITION OF NORTH POINT AND FFL VARY - CHECK SITE PLAN FOR ORIENTATION - DWG NO. 21144/P/003.**

date	rev	name	chk	note
14.06.22	P1	MP	EJG	ISSUE FOR PLANNING

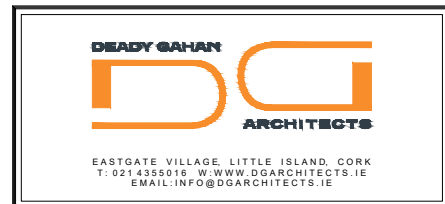

Project  
 PROPOSED RESIDENTIAL DEVELOPMENT  
 AT SCARLT, GREENVALLEY, DOUGLAS, CORK

Drawing title  
 APARTMENT / DUPLEX TYPE C1 AND C2  
 FLOOR PLANS AND RENDER

Scale	Drawn	Checked	Date
1:100 @ A3	MP	EJG	14.06.22

Project No.	Dwg. No.	Revision
21144	21144/P/204	P1

<input type="checkbox"/> Information \ Comments	<input type="checkbox"/> Tender
<input checked="" type="checkbox"/> Planning	<input type="checkbox"/> Construction



**APT / DUPLEX TYPE C1 AND C2 - 3D RENDER**