



FRONT ELEVATION

SCALE 1:100 @ A3

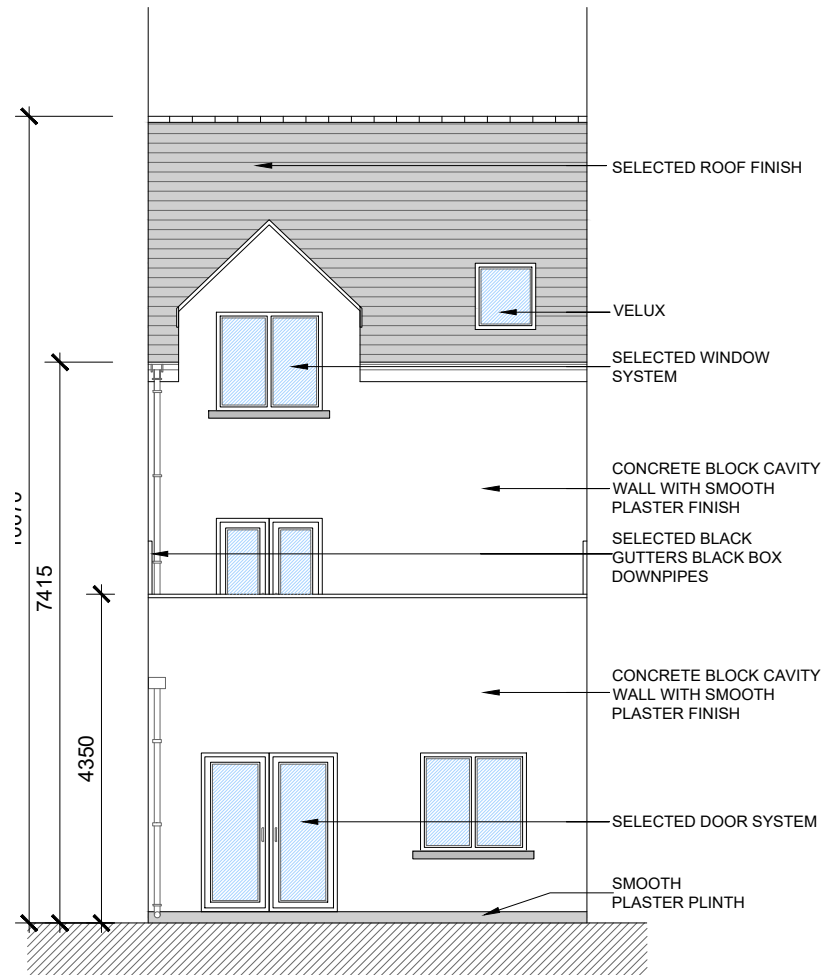

REAR ELEVATION


SCALE 1:100 @ A3

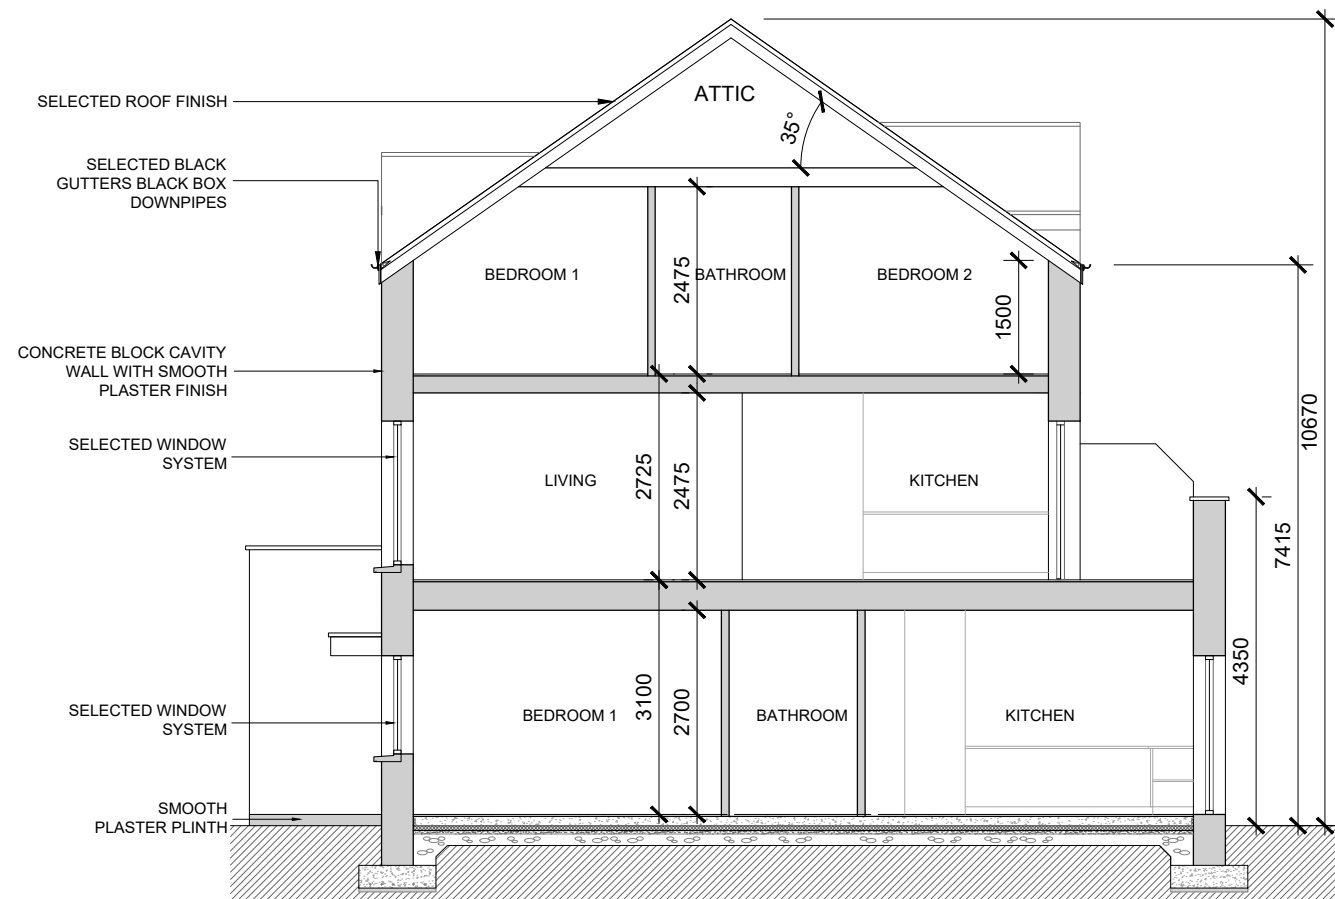

SECTION A-A

SCALE 1:100 @ A3

date	rev	name	chk	note
14.06.22	P1	MP	EJG	ISSUE FOR PLANNING

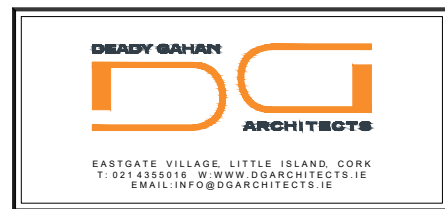

Project
 PROPOSED RESIDENTIAL DEVELOPMENT
 AT SCARTR, GREENVALLEY, DOUGLAS, CORK

Drawing title
 APARTMENT / DUPLEX TYPE C1(m) AND C2(m)
 ELEVATIONS & SECTION A-A

Scale	Drawn	Checked	Date
1:100 @ A3	MP	EJG	14.06.22

Project No.	Dwg. No.	Revision
21144	21144/P/207	P1

<input type="checkbox"/> Information \ Comments	<input type="checkbox"/> Tender
<input checked="" type="checkbox"/> Planning	<input type="checkbox"/> Construction