




All dimensions in meters
Do not scale from drawing

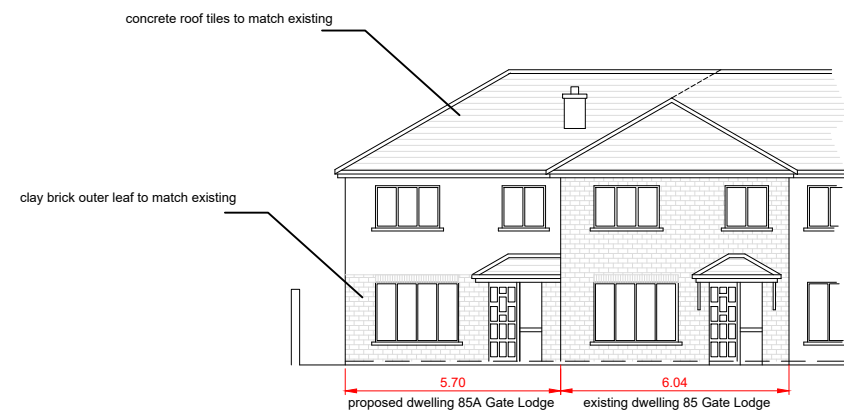


FRONT ELEVATION

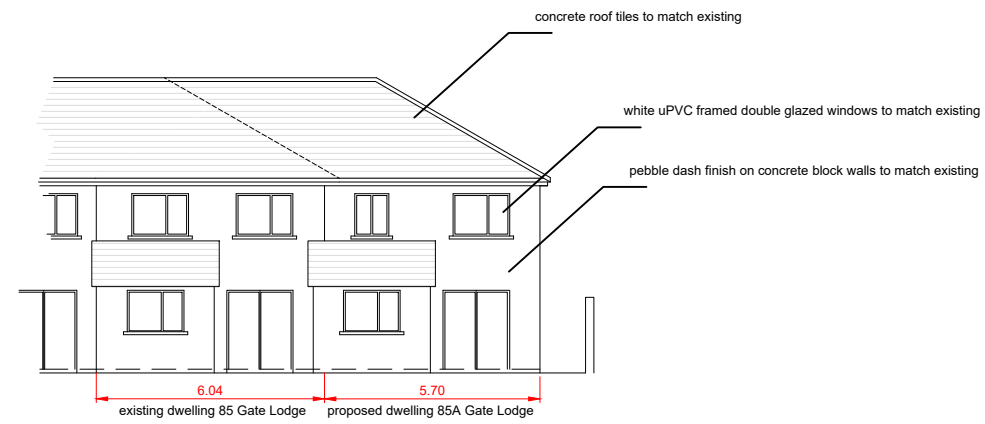

REAR ELEVATION

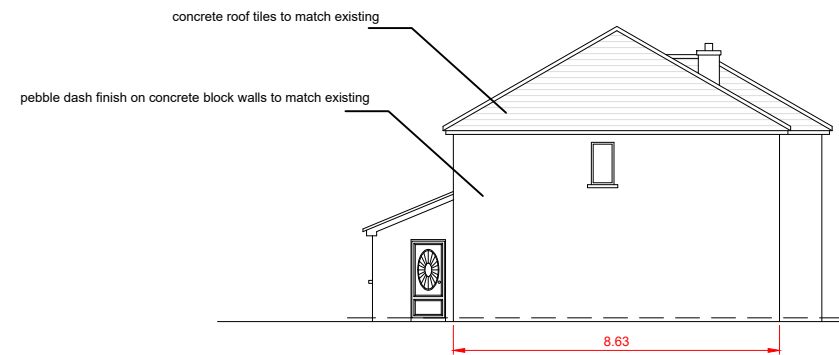

SIDE ELEVATION

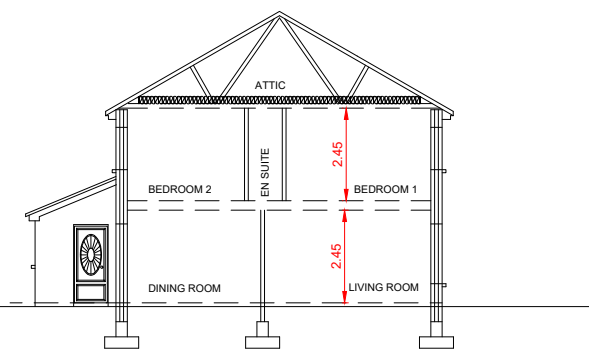

CROSS SECTION

Revision	Description	Date

DRAWING

Proposed Dwelling, 85A, Attached to Existing Dwelling at 85 Gate Lodge, Blackrock, Cork Elevations and Cross Section

Cork City Council



Housing Directorate,
Innishmore Lawn,
Ballincollig,
Cork.

Tel: (021) 4920000
Email: buildingnewhomes@corkcity.ie

File Ref: HCA1229	Date: August 2022	Scale: 1:200 on A3
Drawn By: SQ	Checked:	OSi Ref: 6384-06, 6384-11

File Ref: H:\Housing Capital\Housing Construction Programme\Projects\85A Gate Lodge\Pre-Contract\Part 8 & Planning\PB.Xxx.22_number\Part 8 Package - Drawings - Docs