



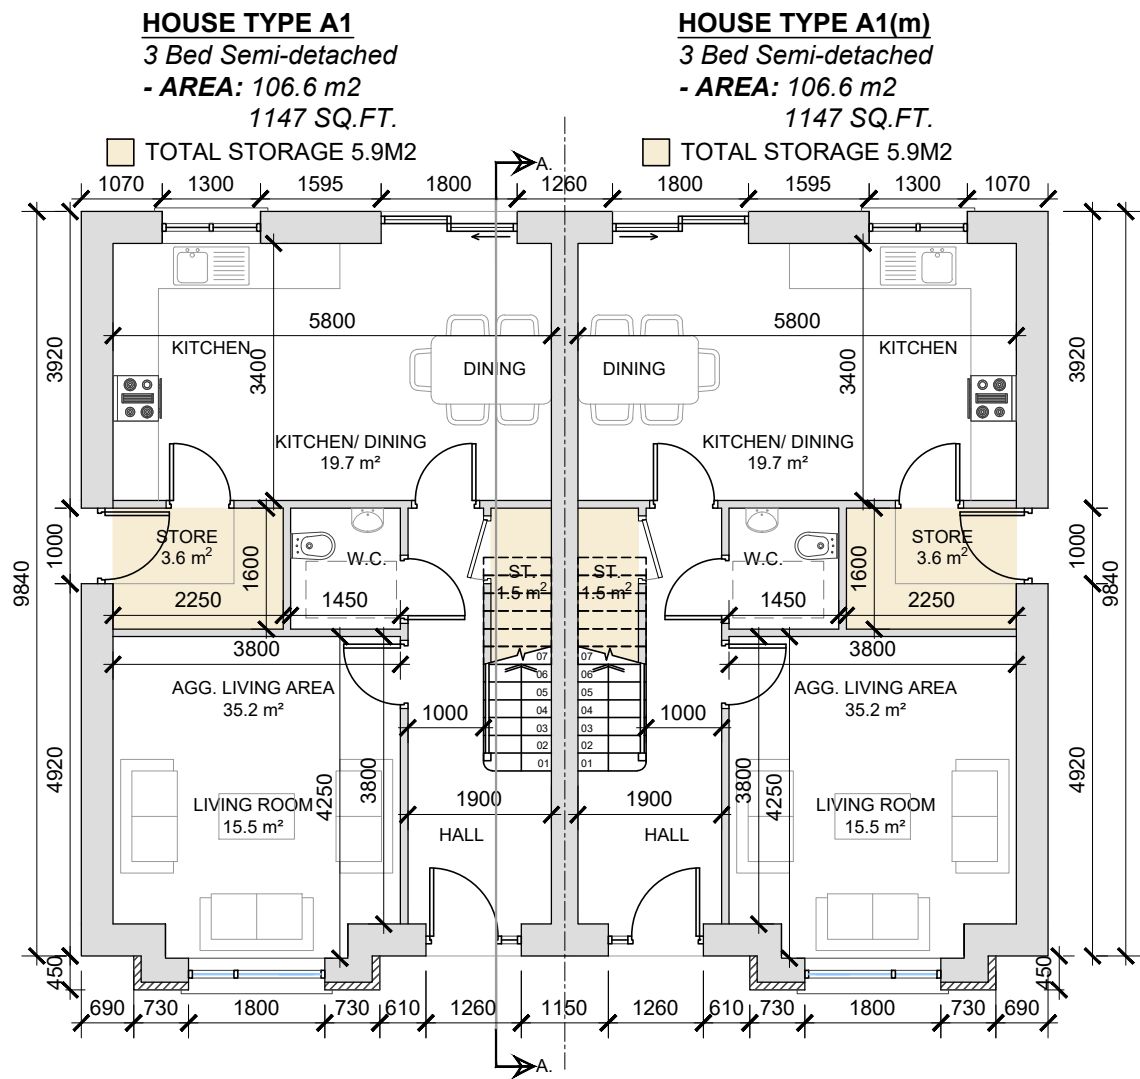


GROUND FLOOR PLAN
SCALE 1:100

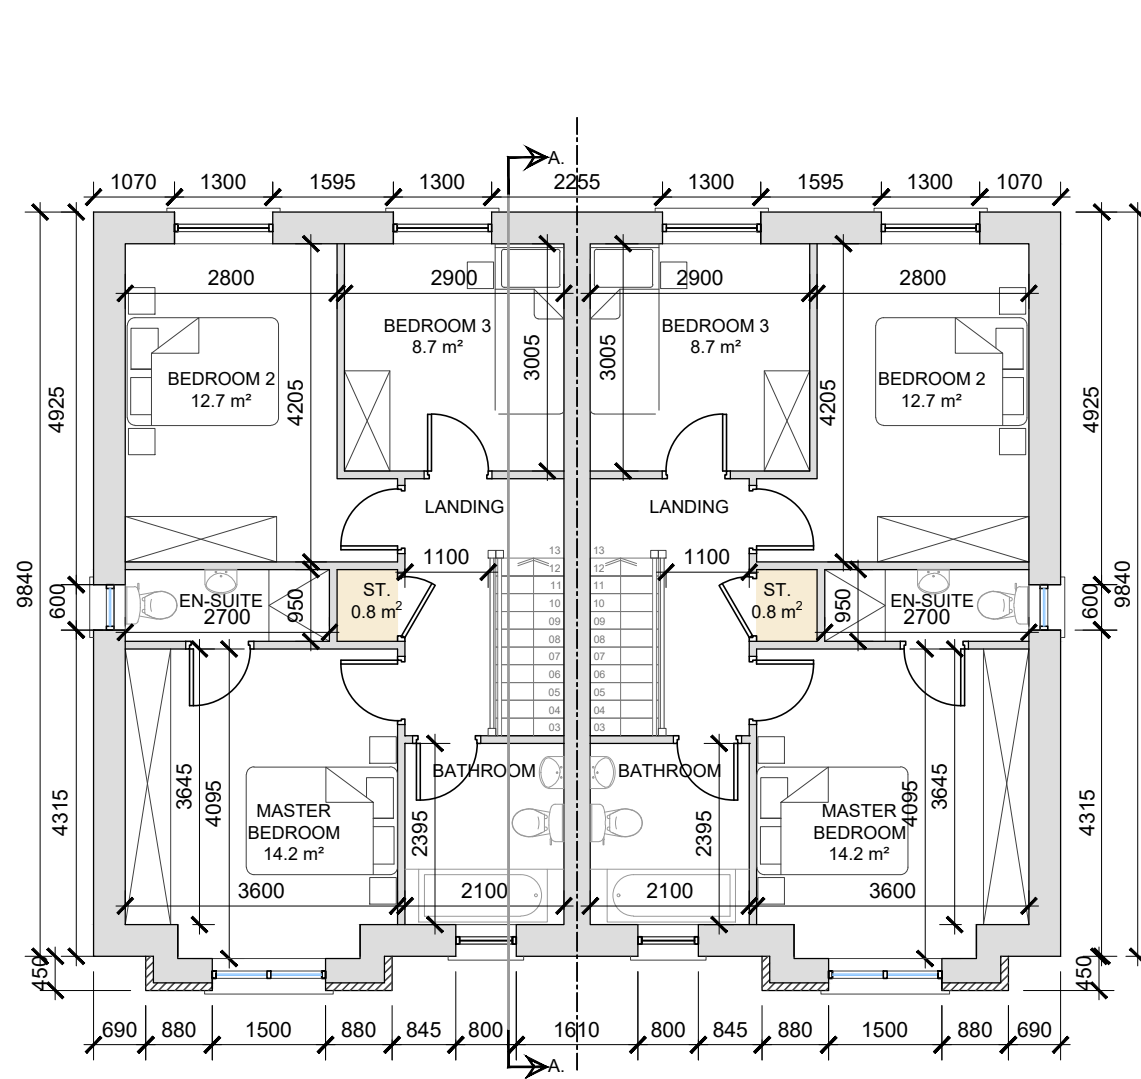

FIRST FLOOR PLAN
SCALE 1:100

UNIT A1/A1(m) - KEY PLAN
SCALE: 1:5000

CHARACTER AREA X - BEIGE
CHARACTER AREA Y - RED
CHARACTER AREA Z - BEIGE

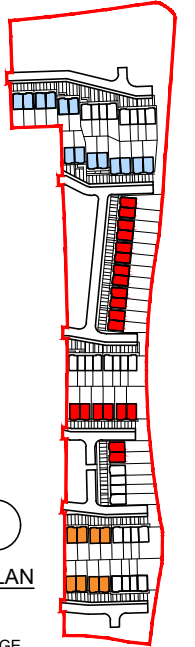

SEMI-DETACHED




CHARACTER AREAS X & Z



CHARACTER AREA Y


NOTE: POSITION OF NORTH POINT AND FFL VARY - CHECK SITE PLAN FOR ORIENTATION - DWG NO. 21133/P/003A.

date	rev	name	chk	note
04.07.23	P1	PC	EJG	ISSUE FOR INFORMATION

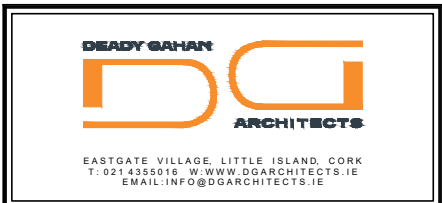

Project
PROPOSED RESIDENTIAL DEVELOPMENT
IN THE TOWNLAND OF CARRIGROHANE, CARRIGNARRA,
BALLINCOLLIG, CO. CORK

Drawing title HOUSE TYPE A1/A1(m) PLANS & 3D RENDER			
Scale 1:100@ A3	Drawn LM	Checked EJG	Date 16.05.23
Project No. 21133	Dr. No. 21133/P/101	Revision P1	
☐ Information \ Comments ☒ Planning			☐ Tender ☒ Construction

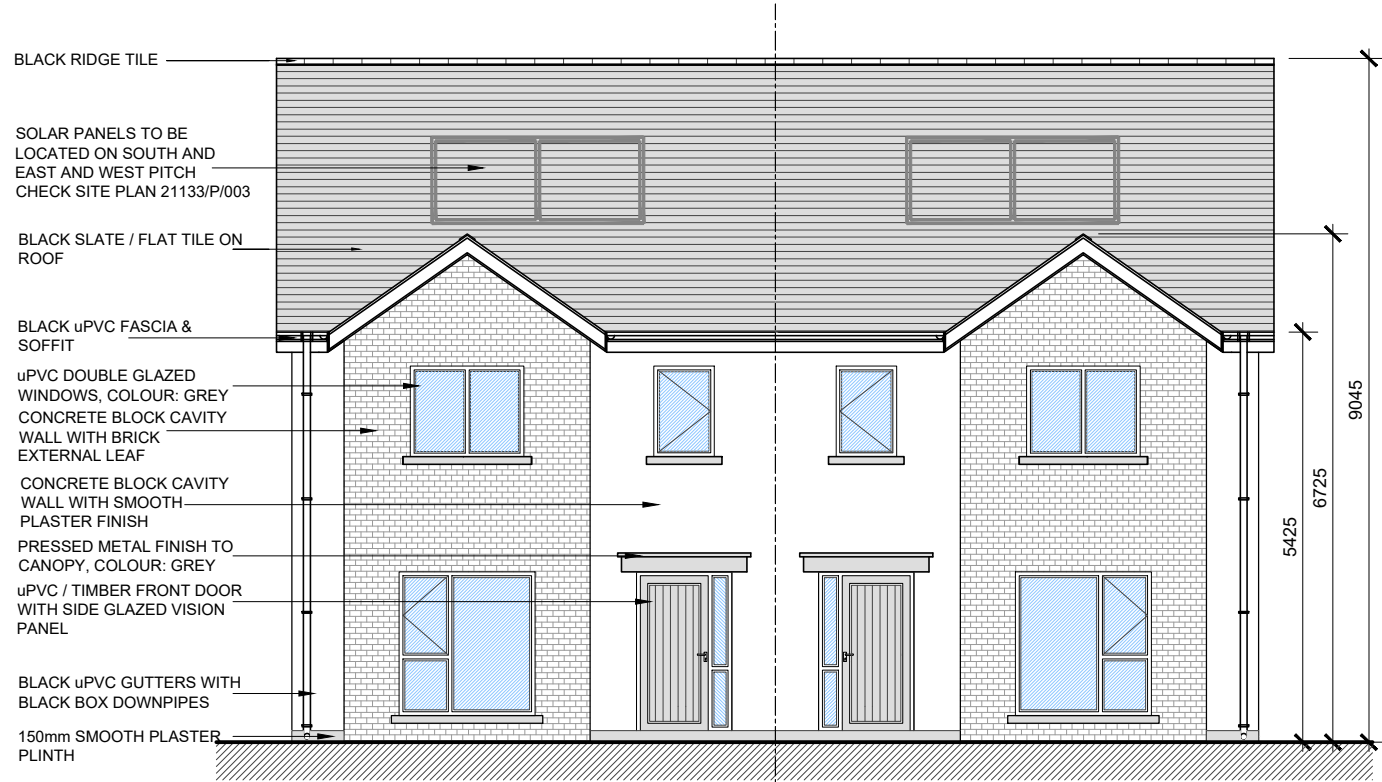

FRONT ELEVATION
SCALE 1:100




REAR ELEVATION
SCALE 1:100

SEMI-DETACHED


NOTE: POSITION OF NORTH POINT AND FFL VARY - CHECK SITE PLAN FOR ORIENTATION - DWG NO. 21133/P/003A.

date	rev	name	chk	note
04.07.23	P1	PC	EJG	ISSUE FOR INFORMATION

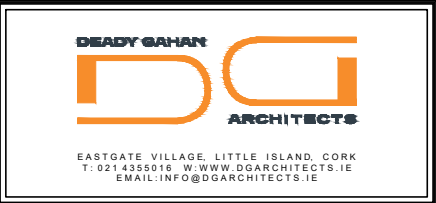


Project
PROPOSED RESIDENTIAL DEVELOPMENT
IN THE TOWNLAND OF CARRIGROHANE, CARRIGNARRA,
BALLINCOLLIG, CO. CORK


Drawing title			
HOUSE TYPE A1/A1(m)			
FRONT & REAR ELEVATIONS			
Scale 1:100@ A3	Drawn LM	Checked EJG	Date 16.05.23
Project No. 21133	Drg. No. 21133/P/102		Revision P1
☐ Information \ Comments			☐ Tender
☒ Planning			☐ Construction

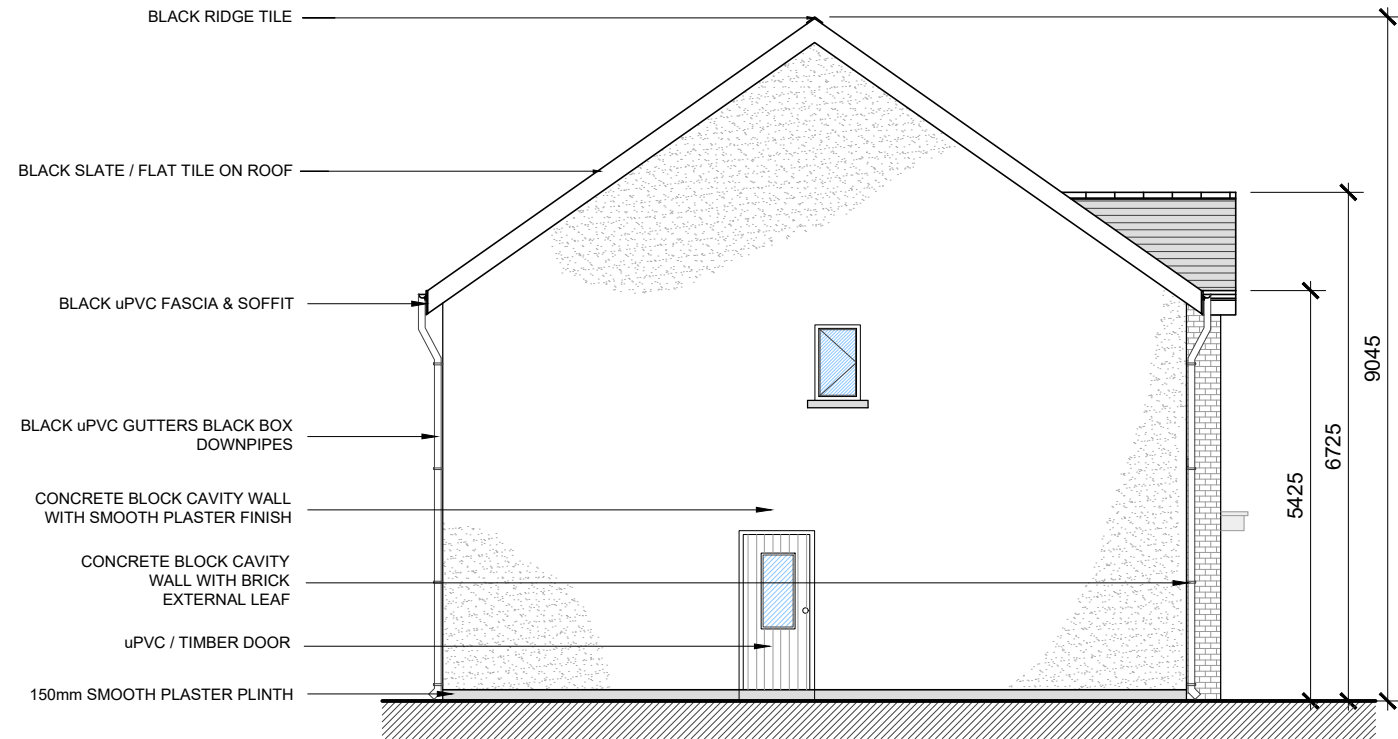

SIDE ELEVATION
SCALE 1:100

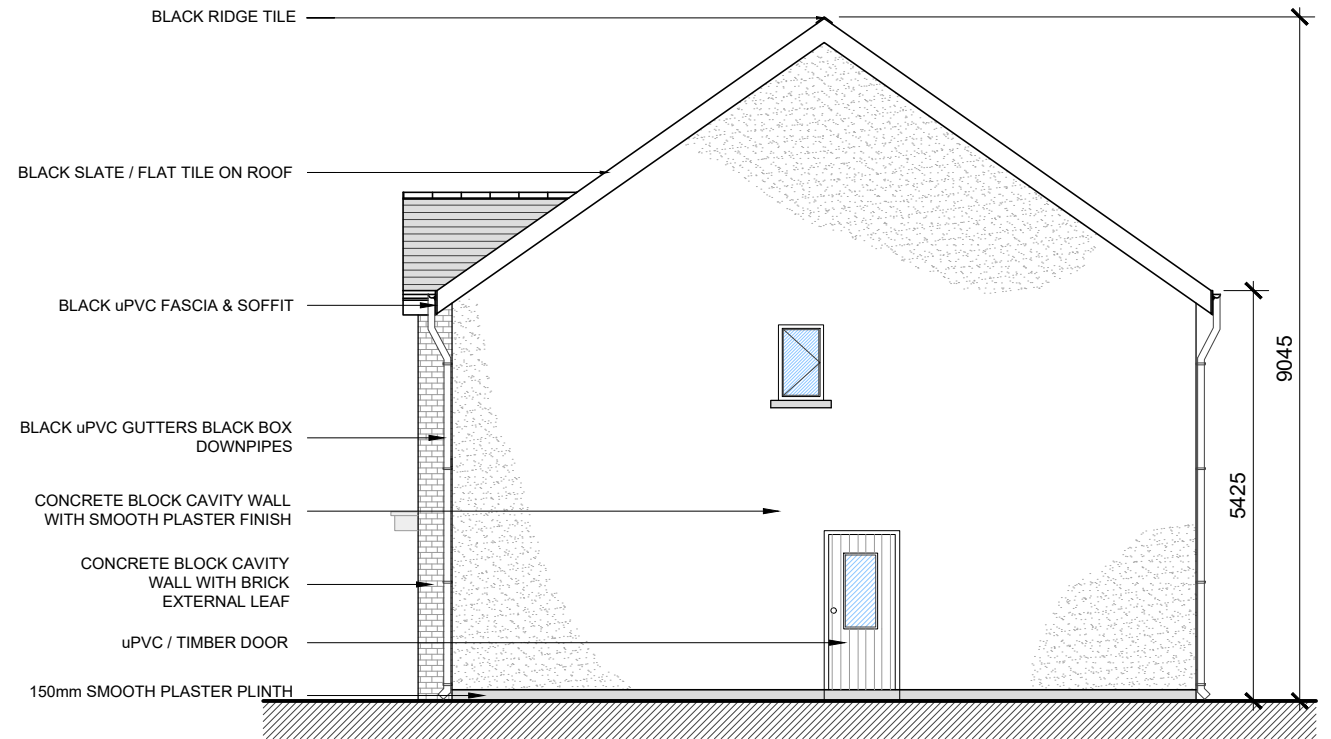

SIDE ELEVATION
SCALE 1:100

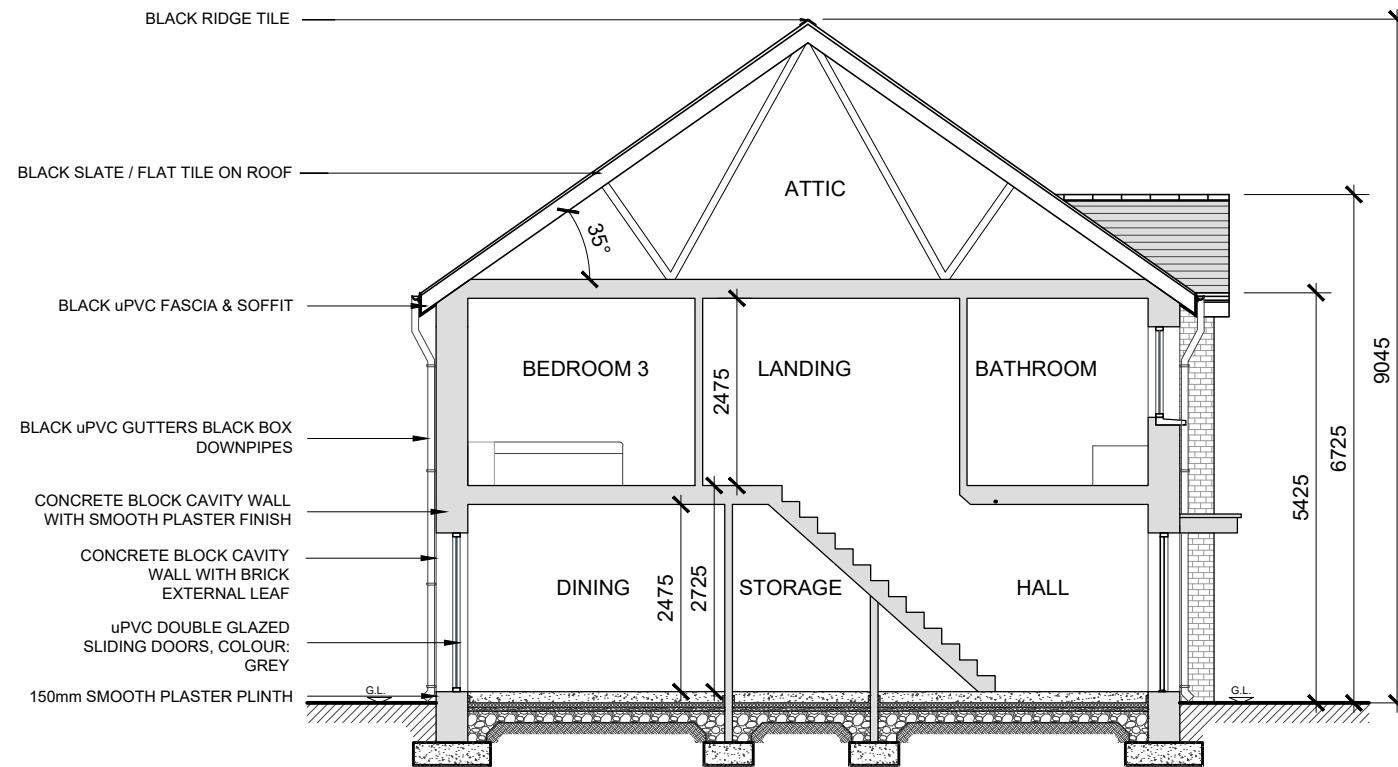


SECTION A-A
SCALE 1:100

SEMI-DETACHED

NOTE: POSITION OF NORTH POINT AND FFL VARY - CHECK SITE
PLAN FOR ORIENTATION - DWG NO. 21133/P/003A.

date	rev	name	chk	note
04.07.23	P1	PC	EJG	ISSUE FOR INFORMATION

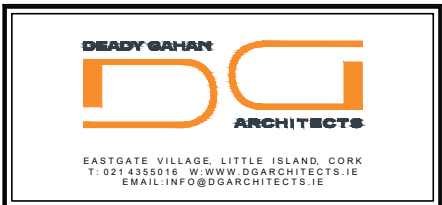

Project
PROPOSED RESIDENTIAL DEVELOPMENT
IN THE TOWNLAND OF CARRIGROHANE, CARRIGNARRA,
BALLINCOLLIG, CO. CORK

Drawing title HOUSE TYPE A1/A1(m) SIDE ELEVATIONS & SECTION A-A			
Scale 1:100@ A3	Drawn LM	Checked EJG	Date 16.05.23
Project No. 21133	Drp. No. 21133/P/103	Revision P1	
☐ Information \ Comments			☐ Tender
☒ Planning			☐ Construction