



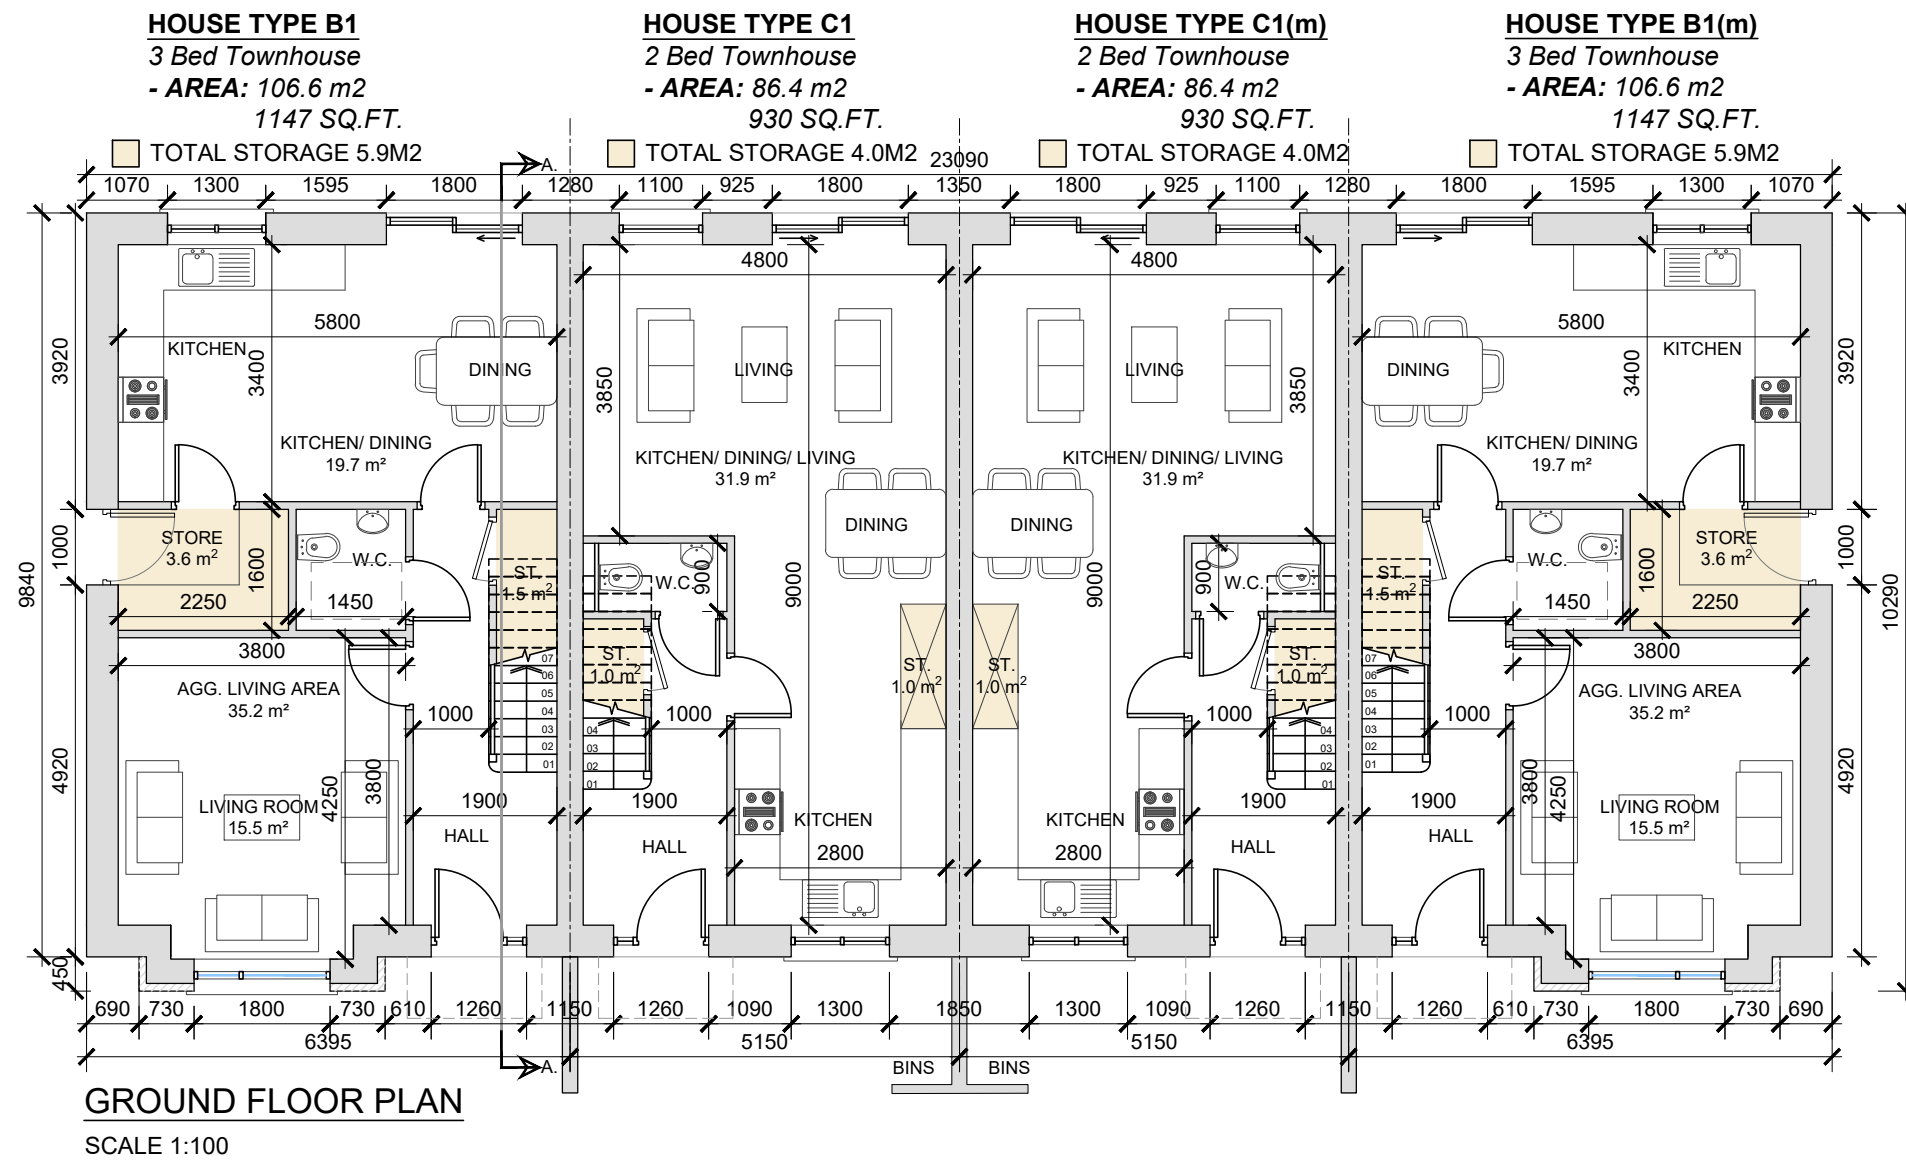

UNIT B1/C1/C1(m)/B1(m) -
KEY PLAN
SCALE: 1:5000
CHARACTER AREA X - BEIGE
CHARACTER AREA Z - BEIGE

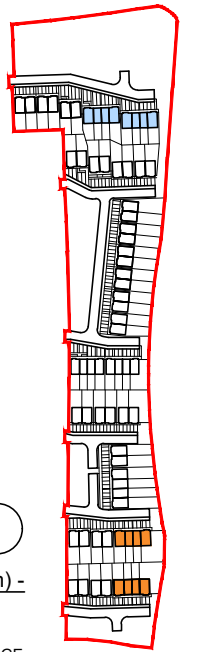


BLOCK 01



CHARACTER AREA X & Z

NOTE: POSITION OF NORTH POINT AND FFL VARY - CHECK SITE
PLAN FOR ORIENTATION - DWG NO. 21133/P/003A.


date	rev	name	chk	note
04.07.23	P1	PC	EJG	ISSUE FOR INFORMATION

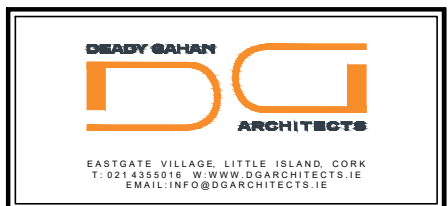


Project
PROPOSED RESIDENTIAL DEVELOPMENT
IN THE TOWNLAND OF CARRIGROHANE, CARRIGNARRA,
BALLINCOLLIG, CO. CORK

Drawing title BLOCK 01 - HOUSE TYPE B1/C1/C1(m)/B1(m) GROUND FLOOR PLAN			
Scale 1:100@ A3	Drawn LM	Checked EJG	Date 16.05.23
Project No. 21133	Dr. No. 21133/P/201	Revision P1	
☐ Information \ Comments		☐ Tender	
☐ Planning		☐ Construction	

DO NOT SCALE. WORK TO FIGURED DIMENSIONS ONLY.
ALL EXISTING DIMENSIONS TO BE CHECKED ON SITE.
DRAWN ON AUTOCAD R2004 AT DEADY GAHAN ARCHITECTS LTD
LAYERS ON THIS DRAWING COMPLY WITH BS 1192: PART 5

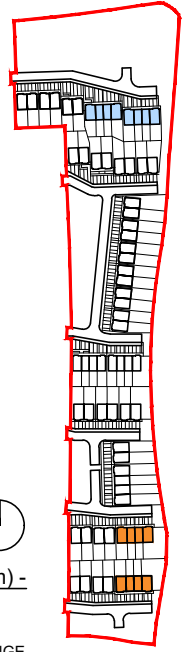

UNIT B1/C1/C1(m)/B1(m) -
KEY PLAN
SCALE: 1:5000
CHARACTER AREA X - BEIGE
CHARACTER AREA Z - BEIGE

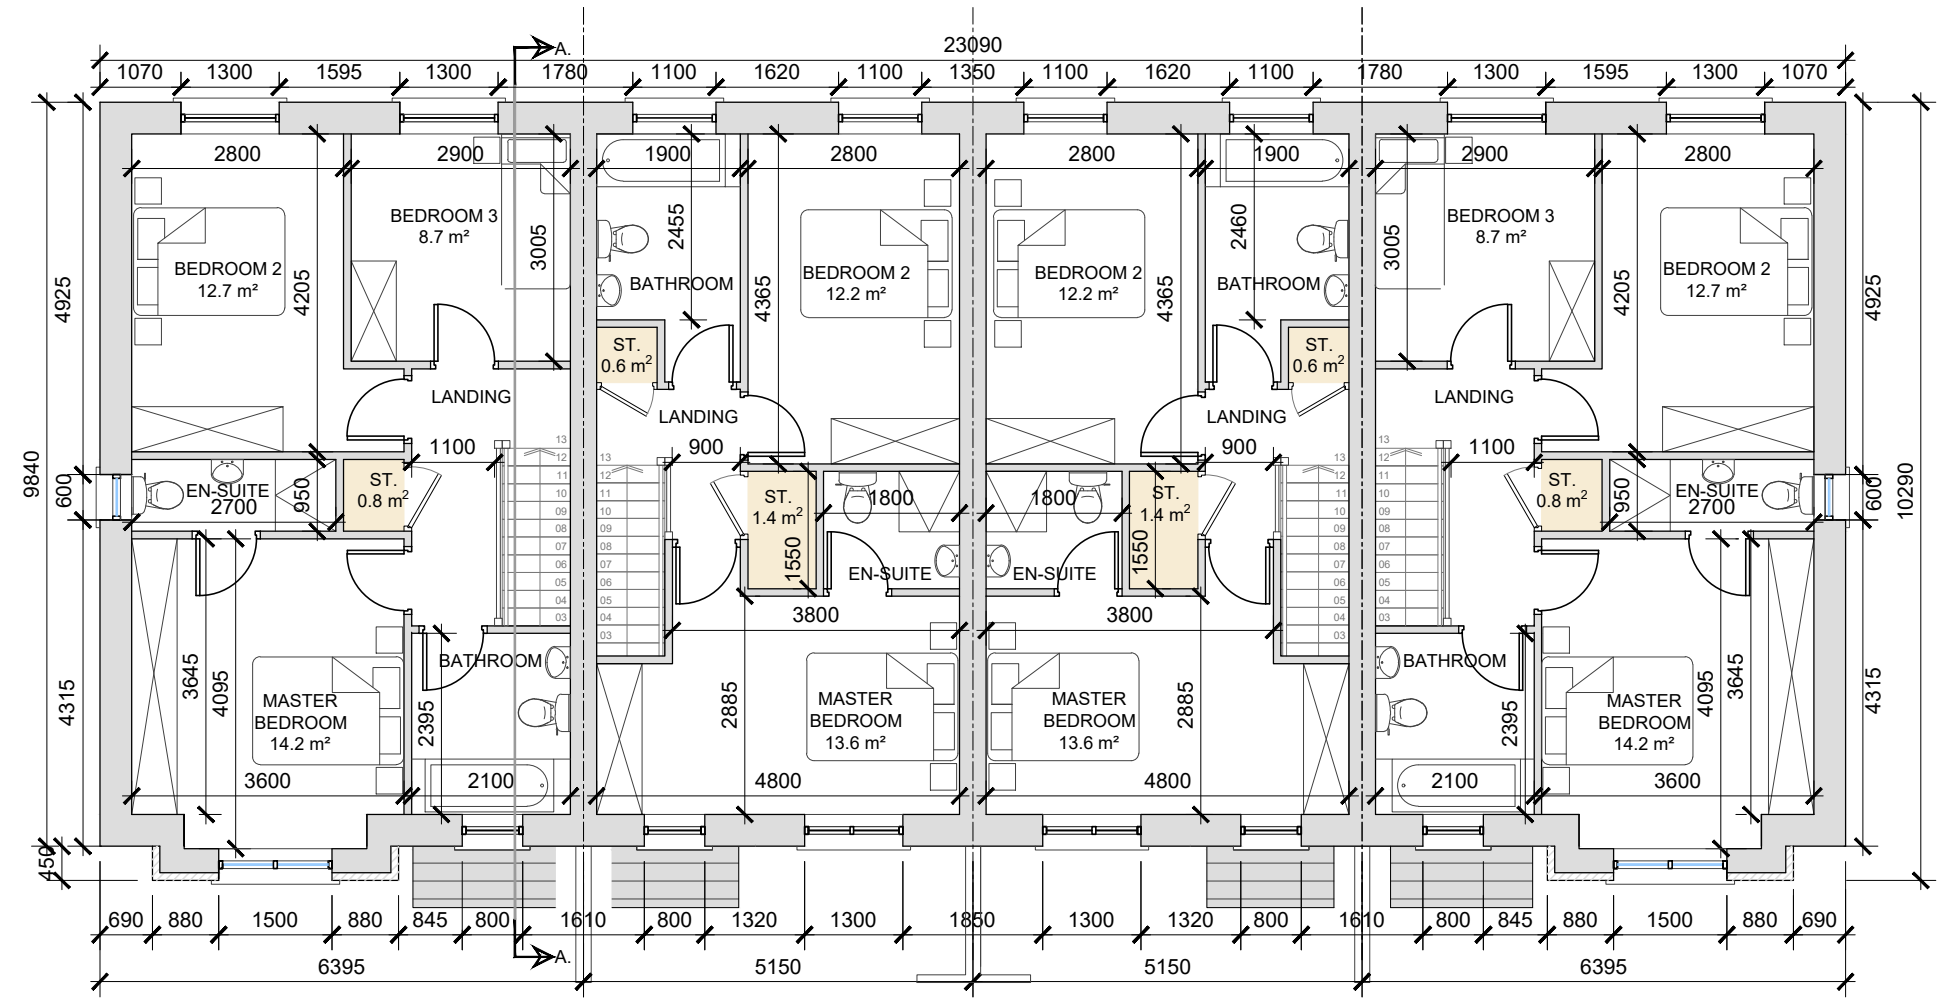

FIRST FLOOR PLAN
SCALE 1:100

NOTE: POSITION OF NORTH POINT AND FFL VARY - CHECK SITE
PLAN FOR ORIENTATION - DWG NO. 21133/P/003A.

date	rev	name	chk	note
04.07.23	P1	PC	EJG	ISSUE FOR INFORMATION

DEADY GAHAN
DG
ARCHITECTS

EASTGATE VILLAGE, LITTLE ISLAND, CORK
T: 021 4385010 W: WWW.DGARCHITECTS.IE
EMAIL: INFO@DGARCHITECTS.IE

Project
PROPOSED RESIDENTIAL DEVELOPMENT
IN THE TOWNLAND OF CARRIGROHANE, CARRIGNARRA,
BALLINCOLLIG, CO. CORK

Drawing title BLOCK 01 - HOUSE TYPE B1/C1/C1(m)/B1(m) FIRST FLOOR PLAN			
Scale 1:100@ A3	Drawn LM	Checked EJG	Date 16.05.23
Project No. 21133	Drg. No. 21133/P/202		Revision P1
Information / Comments Planning			Tender Construction

BLOCK 01



FRONT ELEVATION
SCALE 1:100




REAR ELEVATION
SCALE 1:100

BLOCK 01


NOTE: POSITION OF NORTH POINT AND FFL VARY - CHECK SITE PLAN FOR ORIENTATION - DWG NO. 21133/P/003A.

date	rev	name	chk	note
04.07.23	P1	PC	EJG	ISSUE FOR INFORMATION

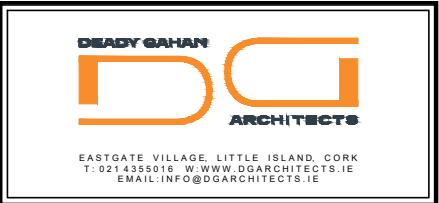


Project
PROPOSED RESIDENTIAL DEVELOPMENT
IN THE TOWNLAND OF CARRIGROHANE, CARRIGNARRA,
BALLINCOLLIG, CO. CORK


Drawing title BLOCK 01 - HOUSE TYPE B1/C1(m)/B1(m) FRONT & REAR ELEVATIONS			
Scale 1:100@ A3	Drawn LM	Checked EJG	Date 16.05.23
Project No. 21133	Dr. No. 21133/P/203	Revision P1	
☐ Information / Comments			☐ Tender
☒ Planning			☐ Construction

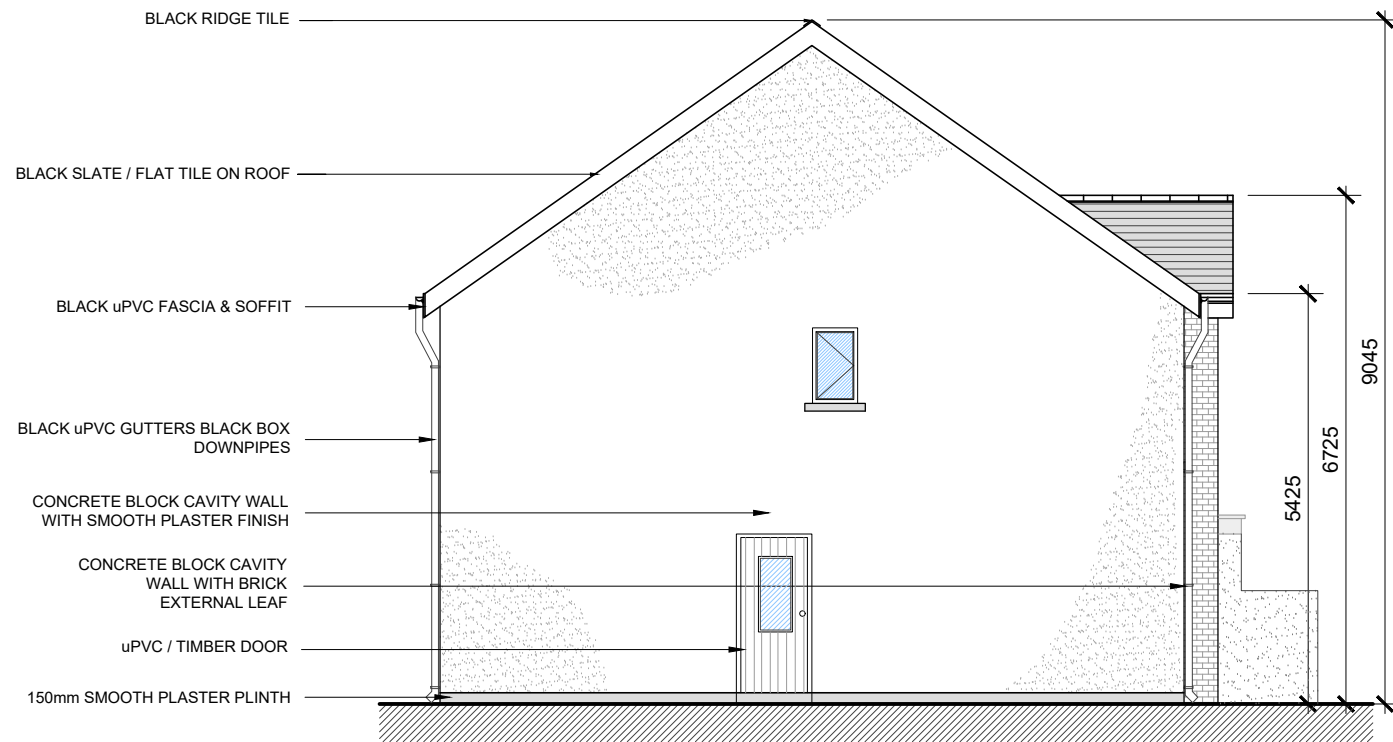

SIDE ELEVATION
SCALE 1:100

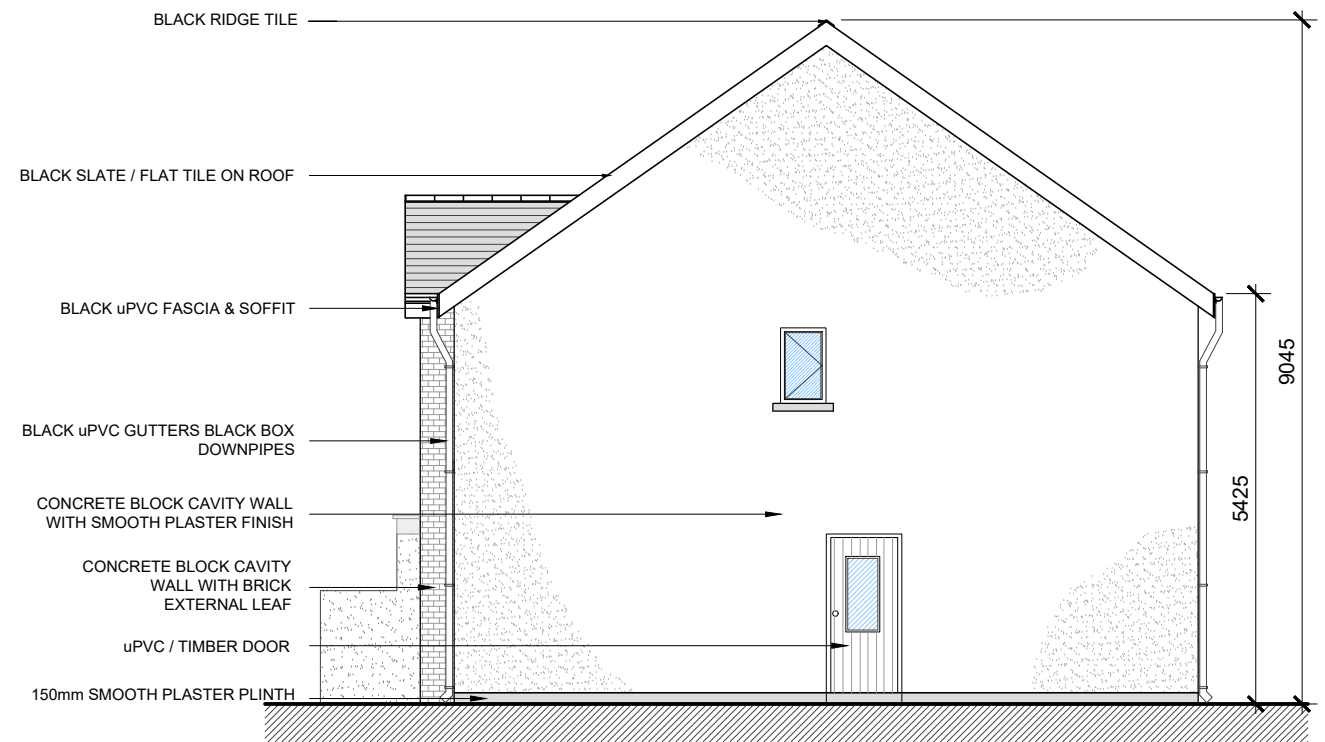


SIDE ELEVATION
SCALE 1:100

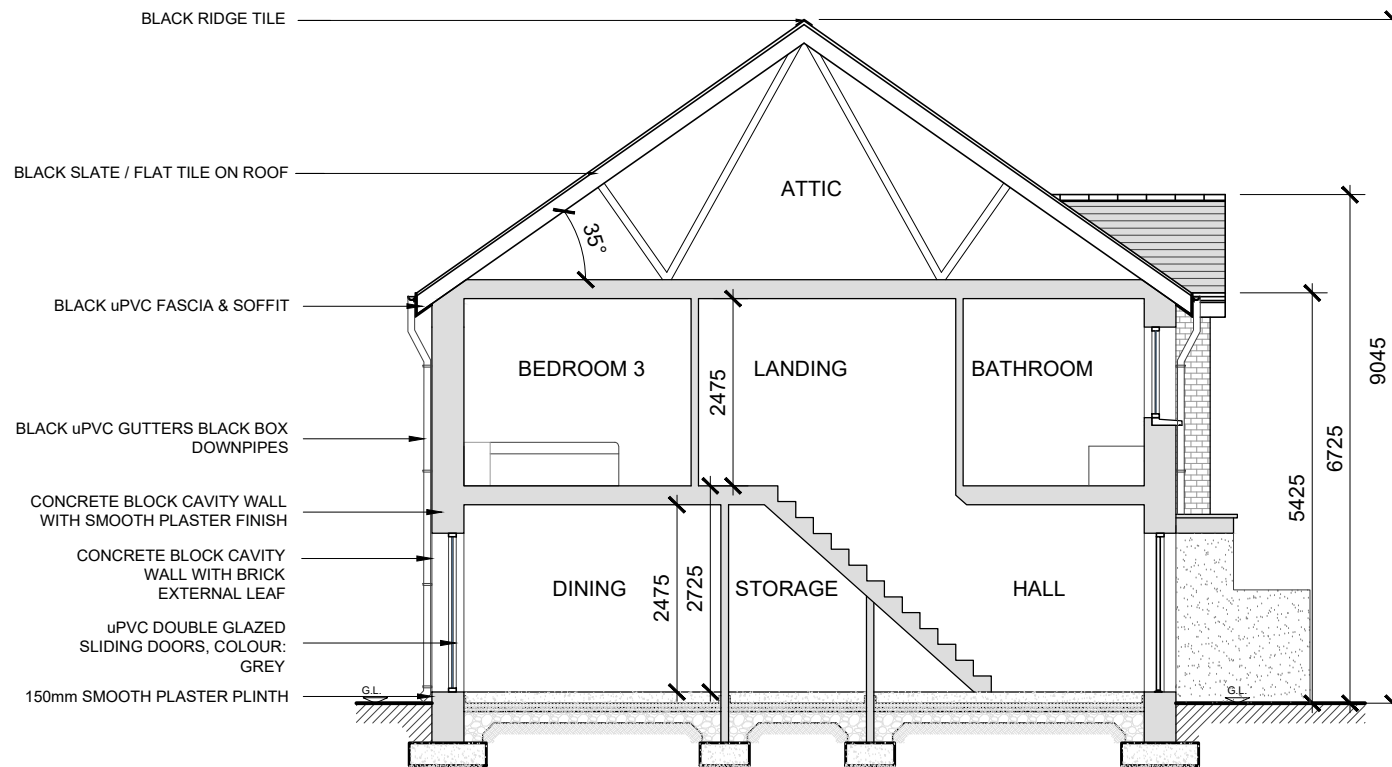

SECTION A-A
SCALE 1:100

NOTE: POSITION OF NORTH POINT AND FFL VARY - CHECK SITE
PLAN FOR ORIENTATION - DWG NO. 21133/P/003A.

date	rev	name	chk	note
04.07.23	P1	PC	EJG	ISSUE FOR INFORMATION

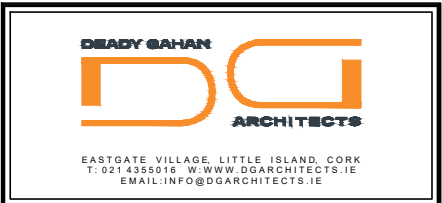

Project
PROPOSED RESIDENTIAL DEVELOPMENT
IN THE TOWNLAND OF CARRIGROHANE, CARRIGNARRA,
BALLINCOLLIG, CO. CORK

Drawing title BLOCK 01 - HOUSE TYPE B1/C1/C1(m)/B1(m) SIDE ELEVATIONS & SECTION A-A			
Scale 1:100@ A3	Drawn LM	Checked EJG	Date 16.05.23
Project No. 21133	Orig. No. 21133/P/204	Revision P1	
☐ Information \ Comments			☐ Tender
☒ Planning			☐ Construction