



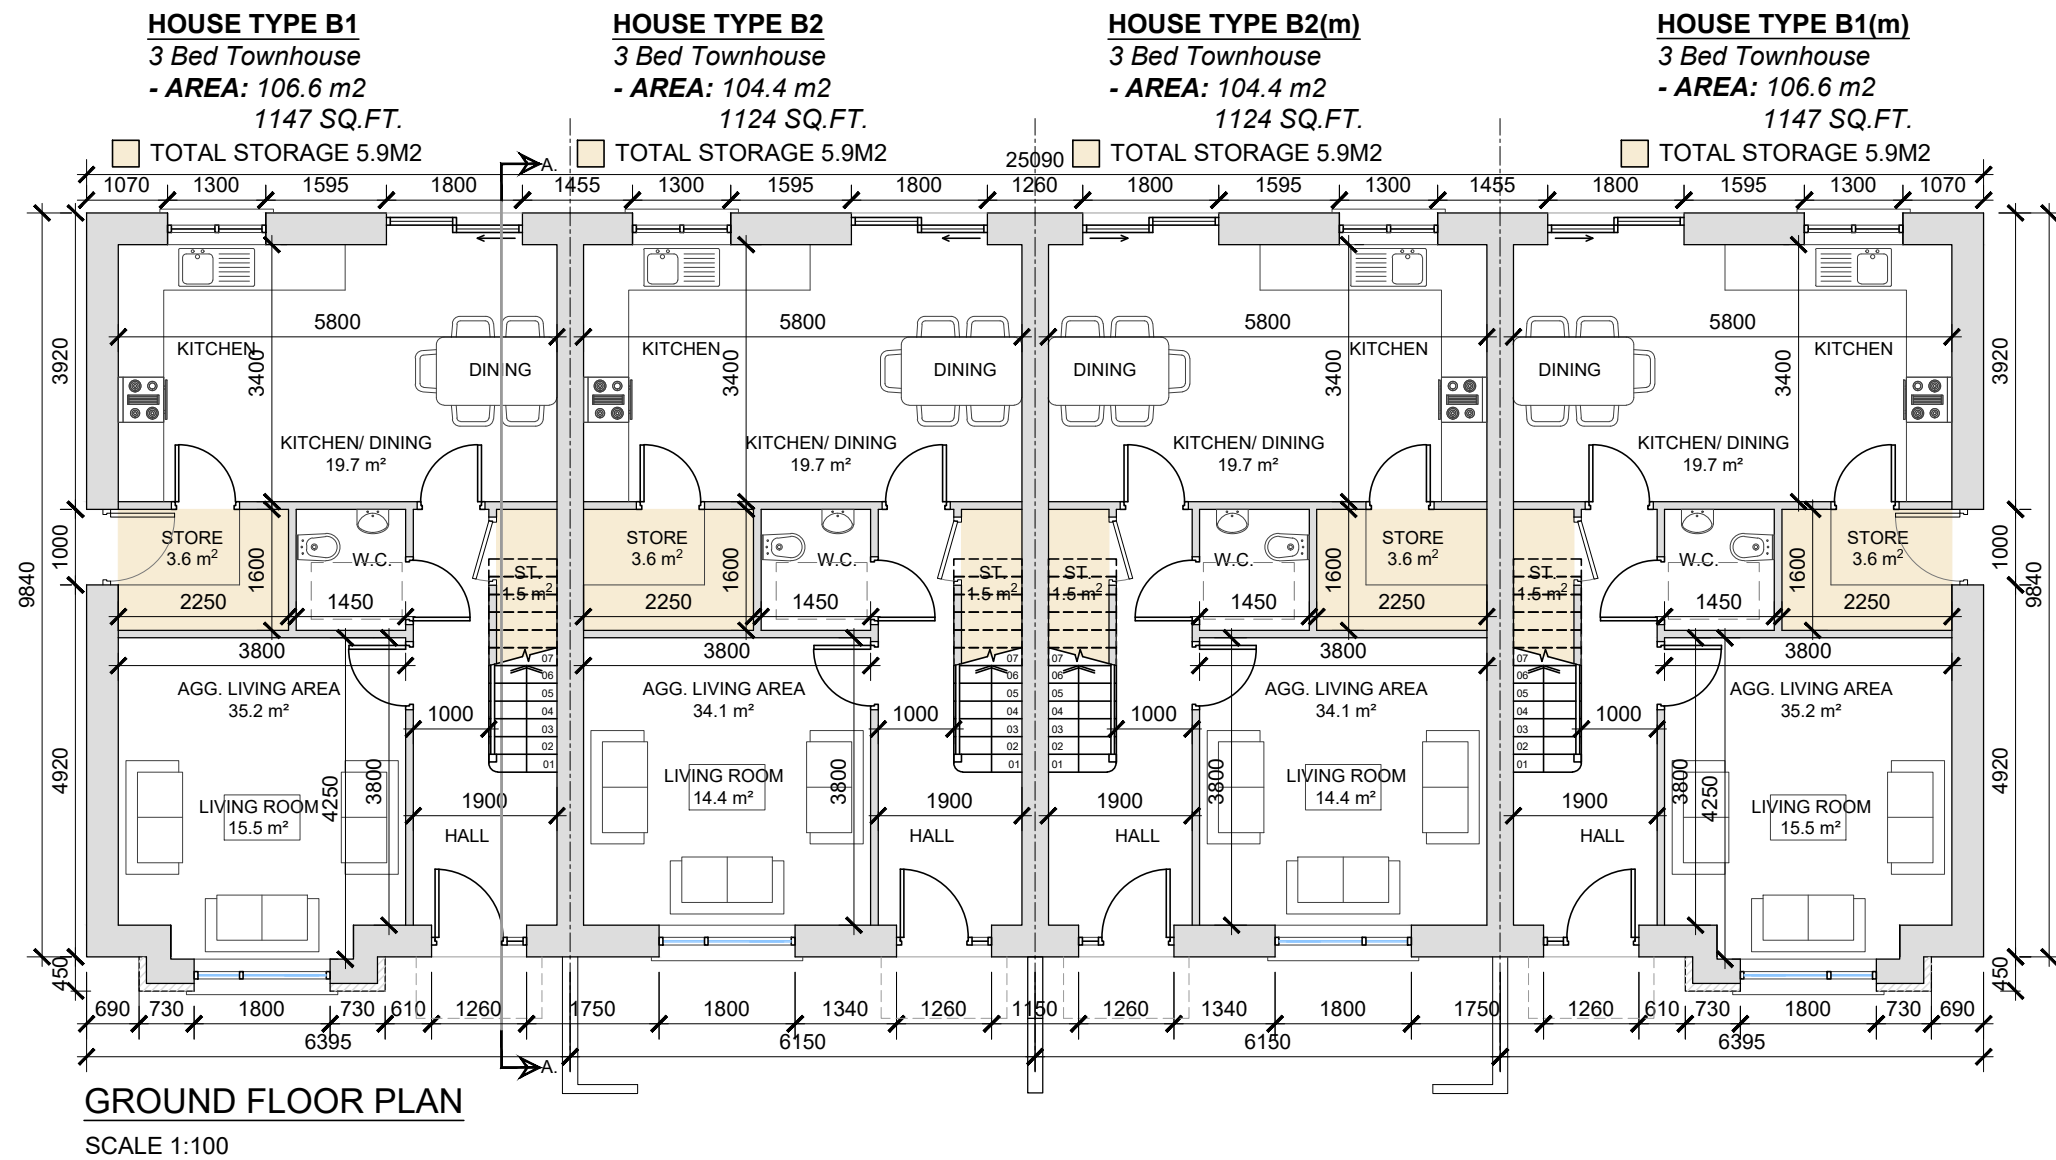


UNIT B1/B2/B2(m)/B1(m) -
KEY PLAN
SCALE: 1:5000
CHARACTER AREA Y - ■ RED

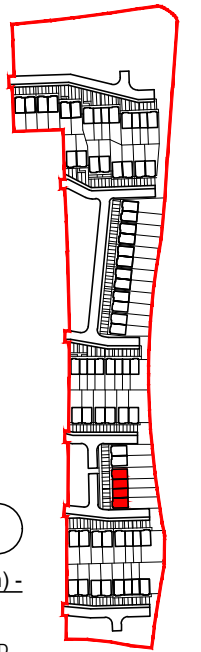

CHARACTER AREA Y

NOTE: POSITION OF NORTH POINT AND FFL VARY - CHECK SITE
PLAN FOR ORIENTATION - DWG NO. 21133/P/003A.

date	rev	name	chk	note
04.07.23	P1	PC	EJG	ISSUE FOR INFORMATION

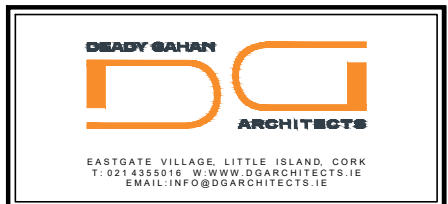


Project
PROPOSED RESIDENTIAL DEVELOPMENT
IN THE TOWNLAND OF CARRIGROHANE, CARRIGNARRA,
BALLINCOLLIG, CO. CORK


Drawing title BLOCK 02 - HOUSE TYPE B1/B2/B2(m)/B1(m) GROUND FLOOR PLAN			
Scale 1:100@ A3	Drawn LM	Checked EJG	Date 16.05.23
Project No. 21133	Dr. No. 21133/P/301	Revision P1	
☐ Information \ Comments		☐ Tender	
☐ Planning		☐ Construction	

BLOCK 02

DO NOT SCALE. WORK TO FIGURED DIMENSIONS ONLY.
ALL EXISTING DIMENSIONS TO BE CHECKED ON SITE.
DRAWN ON AUTOCAD R2004 AT DEADY GAHAN ARCHITECTS LTD
LAYERS ON THIS DRAWING COMPLY WITH BS 1192: PART 5

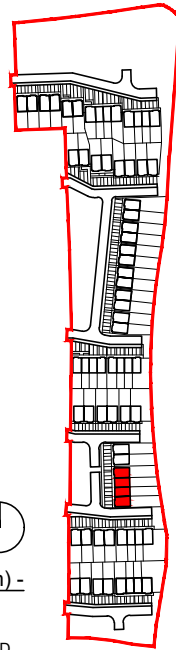

UNIT B1/B2/B2(m)/B1(m) -
KEY PLAN
SCALE: 1:5000
CHARACTER AREA Y - ■ RED

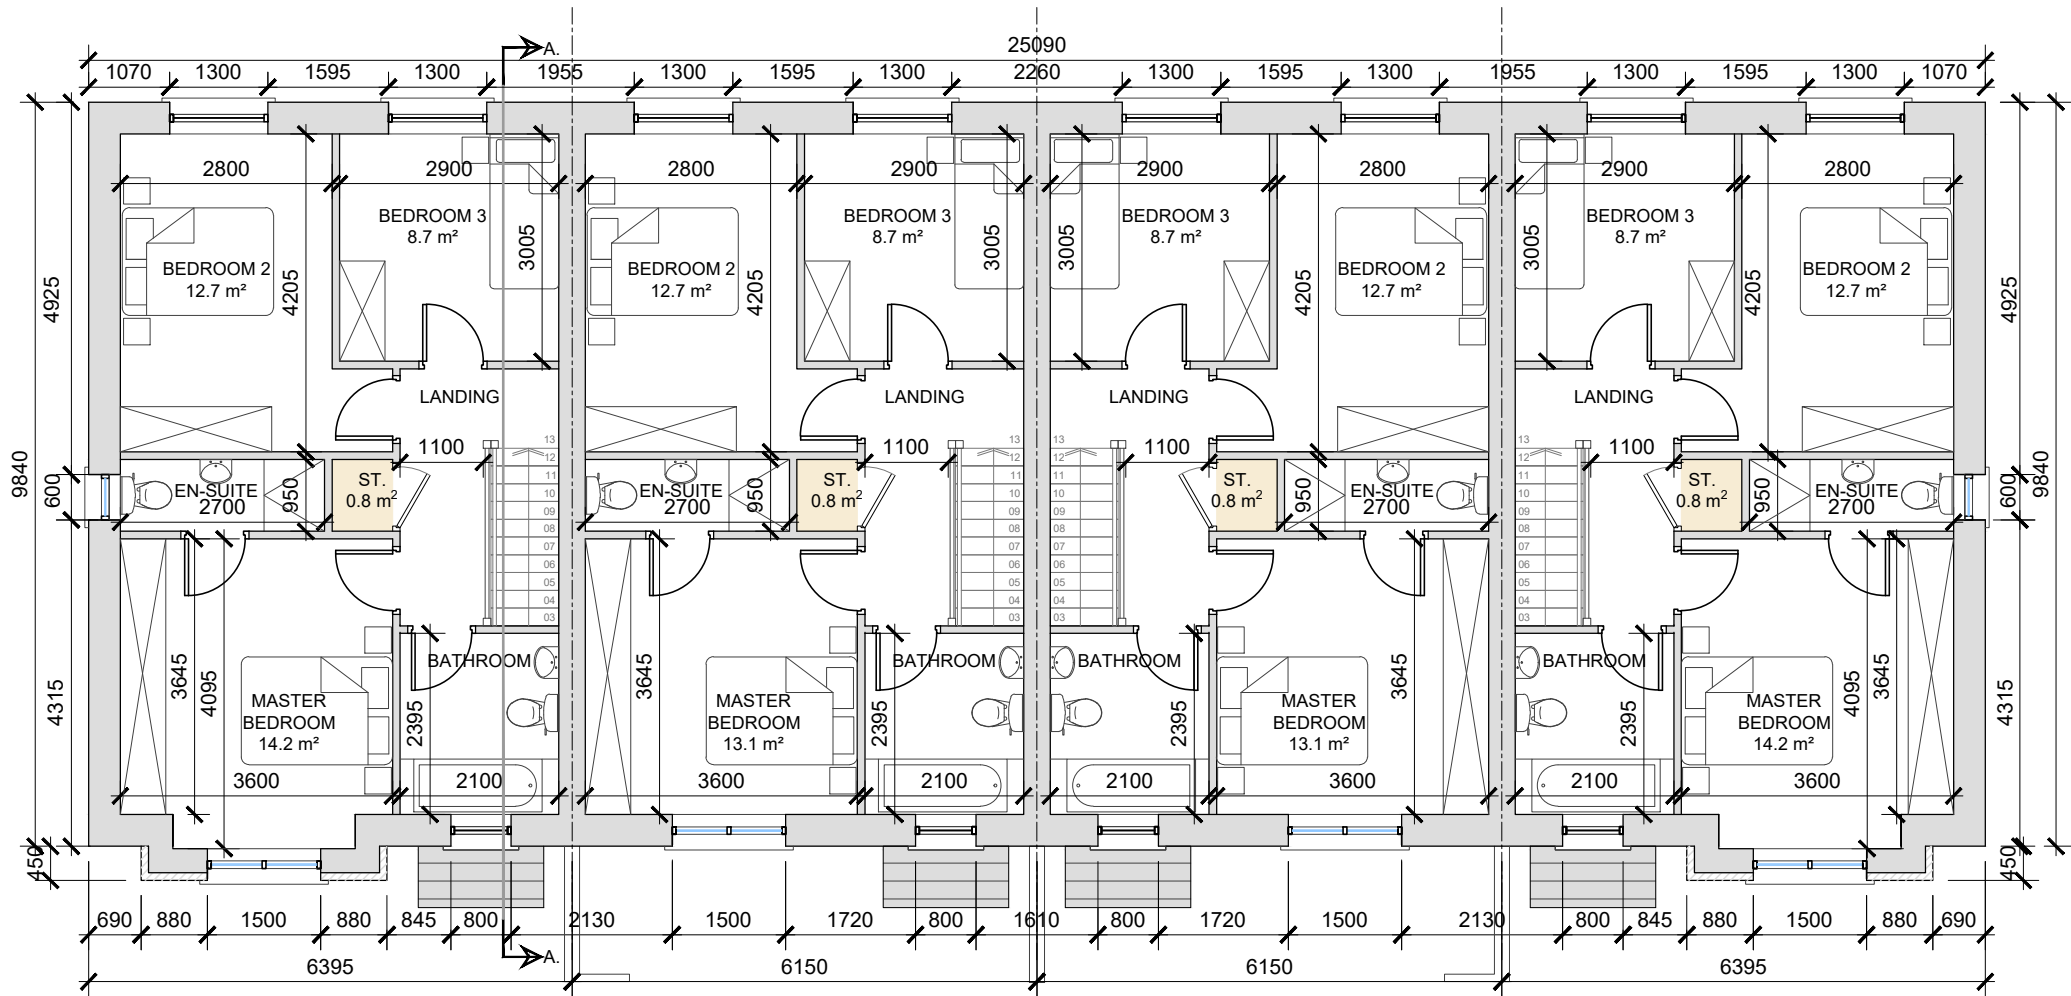

FIRST FLOOR PLAN
SCALE 1:100

NOTE: POSITION OF NORTH POINT AND FFL VARY - CHECK SITE
PLAN FOR ORIENTATION - DWG NO. 21133/P/003A.

date	rev	name	chk	note
04.07.23	P1	PC	EJG	ISSUE FOR INFORMATION

DEADY GAHAN

DDG

ARCHITECTS

EASTGATE VILLAGE, LITTLE ISLAND, CORK
T: 021 4385010 W: WWW.DGARCHITECTS.IE
EMAIL: INFO@DGARCHITECTS.IE

Project
PROPOSED RESIDENTIAL DEVELOPMENT
IN THE TOWNLAND OF CARRIGROHANE, CARRIGNARRA,
BALLINCOLLIG, CO. CORK

Drawing title BLOCK 02 - HOUSE TYPE B1/B2/B2(m)/B1(m) FIRST FLOOR PLAN			
Scale 1:100@ A3	Drawn LM	Checked EJG	Date 16.05.23
Project No. 21133	Drg. No. 21133/P/302		Revision P1
☐ Information \ Comments			☐ Tender
☒ Planning			☐ Construction


BLOCK 02



BLOCK 02


NOTE: POSITION OF NORTH POINT AND FFL VARY - CHECK SITE PLAN FOR ORIENTATION - DWG NO. 21133/P/003A.

date	rev	name	chk	note
04.07.23	P1	PC	EJG	ISSUE FOR INFORMATION

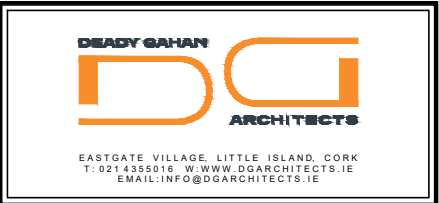


Project
PROPOSED RESIDENTIAL DEVELOPMENT
IN THE TOWNLAND OF CARRIGROHANE, CARRIGNARRA,
BALLINCOLLIG, CO. CORK


Drawing title BLOCK 02 - HOUSE TYPE B1/B2(m)/B1(m) FRONT & REAR ELEVATIONS			
Scale 1:100@ A3	Drawn LM	Checked EJG	Date 16.05.23
Project No. 21133	Dr. No. 21133/P/303	Revision P1	
☐ Information / Comments			☐ Tender
☒ Planning			☐ Construction

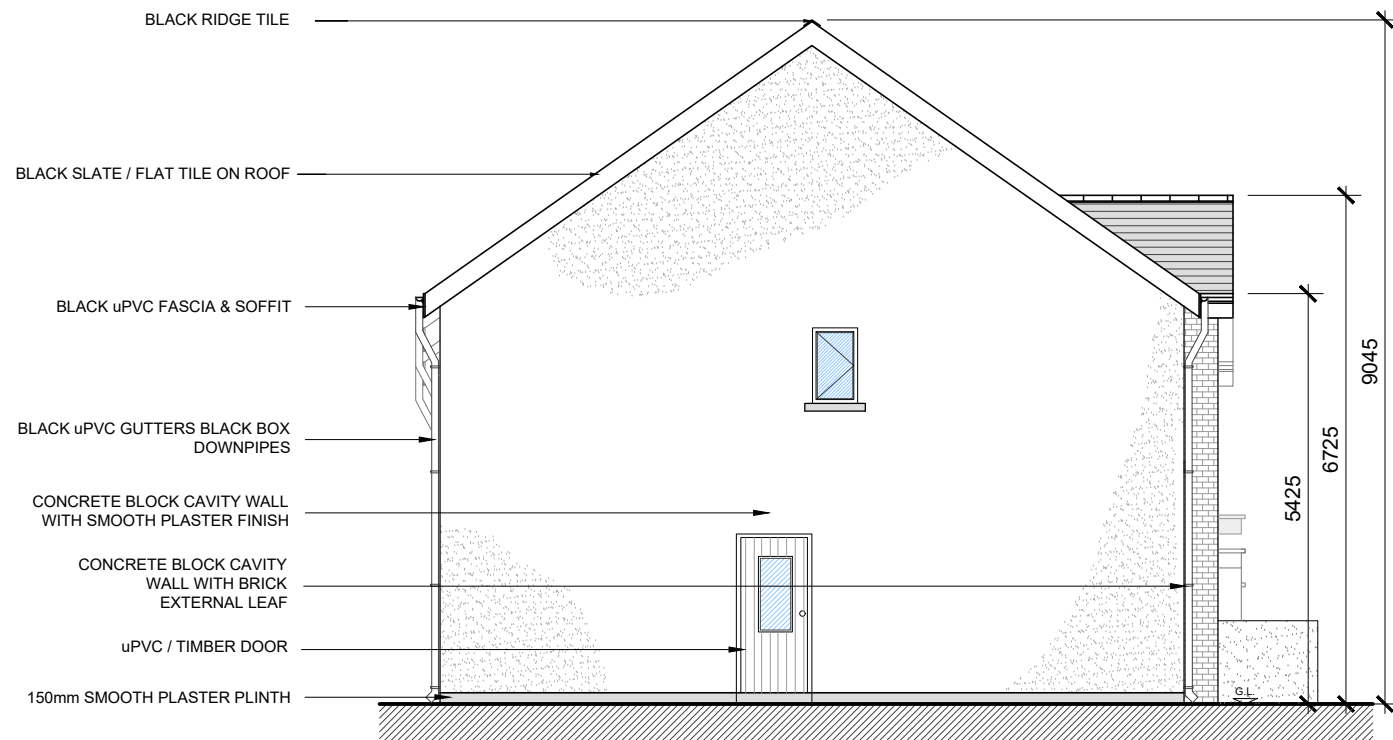

SIDE ELEVATION
SCALE 1:100

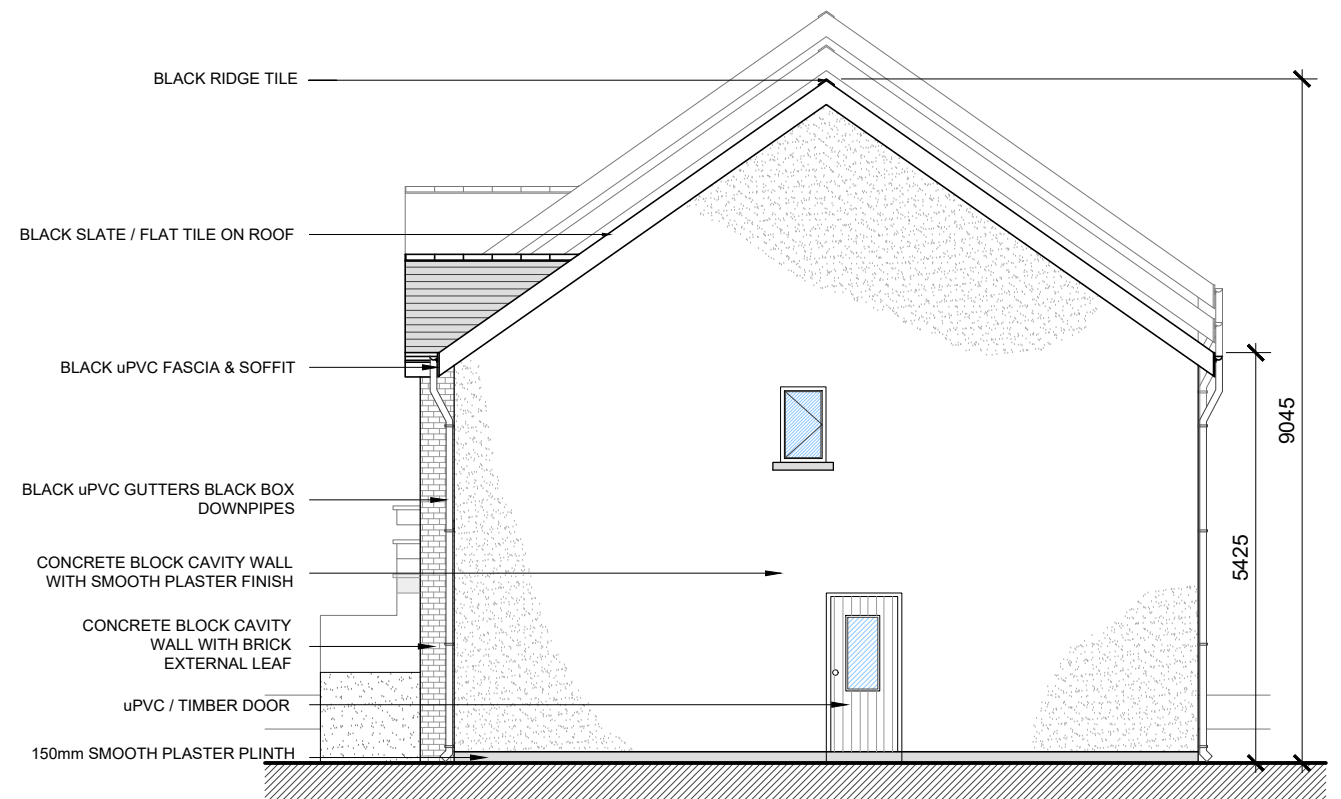


SIDE ELEVATION
SCALE 1:100

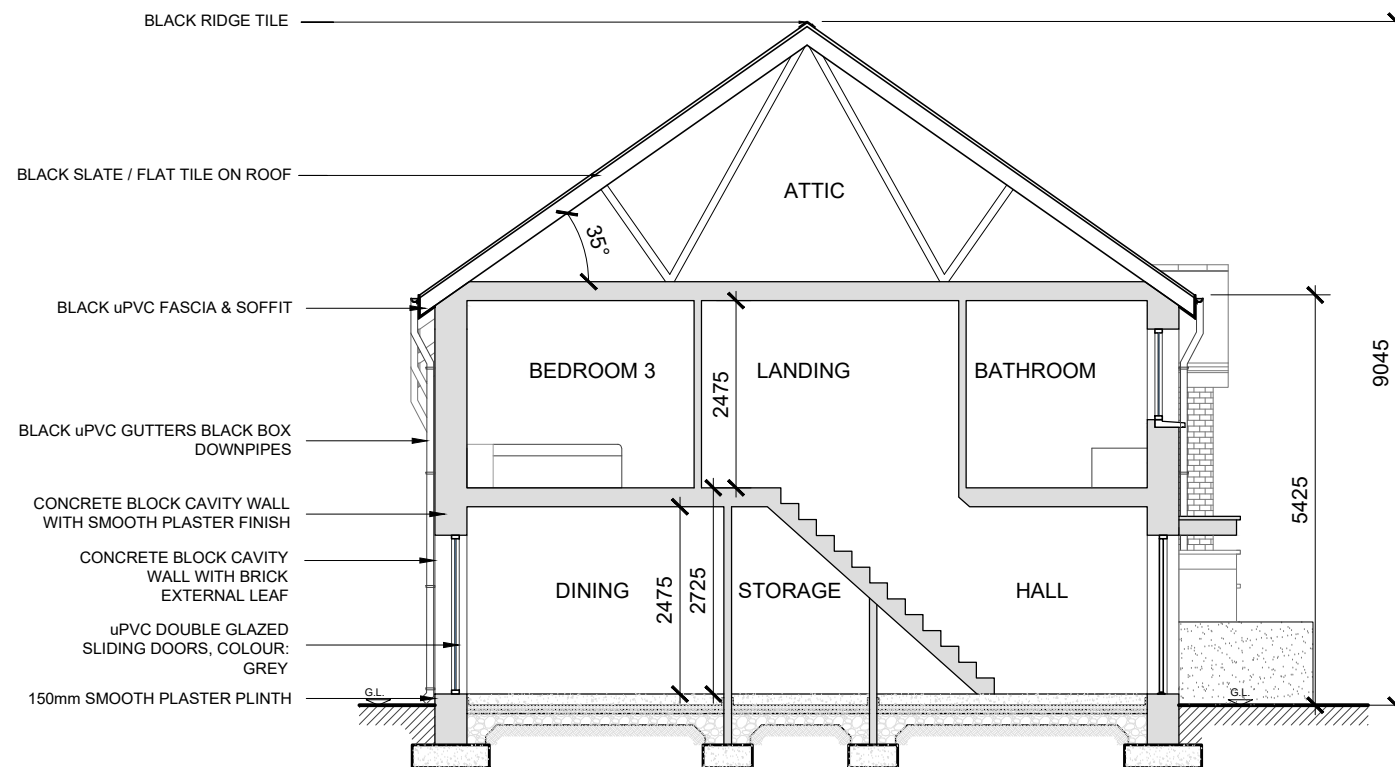

SECTION A-A
SCALE 1:100

NOTE: POSITION OF NORTH POINT AND FFL VARY - CHECK SITE PLAN FOR ORIENTATION - DWG NO. 21133/P/003A.

date	rev	name	chk	note
04.07.23	P1	PC	EJG	ISSUE FOR INFORMATION

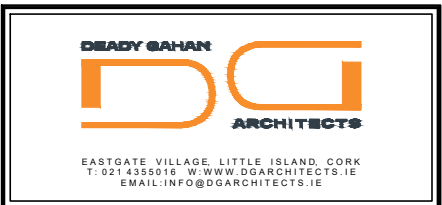

Project
PROPOSED RESIDENTIAL DEVELOPMENT
IN THE TOWNLAND OF CARRIGROHANE, CARRIGNARRA,
BALLINCOLLIG, CO. CORK

Drawing title BLOCK 02 - HOUSE TYPE B1/B2/B2(m)/B1(m) SIDE ELEVATIONS & SECTION A-A			
Scale 1:100@ A3	Drawn LM	Checked EJG	Date 16.05.23
Project No. 21133	Org. No. 21133/P/304	Revision P1	
☐ Information \ Comments			☐ Tender
☒ Planning			☐ Construction