
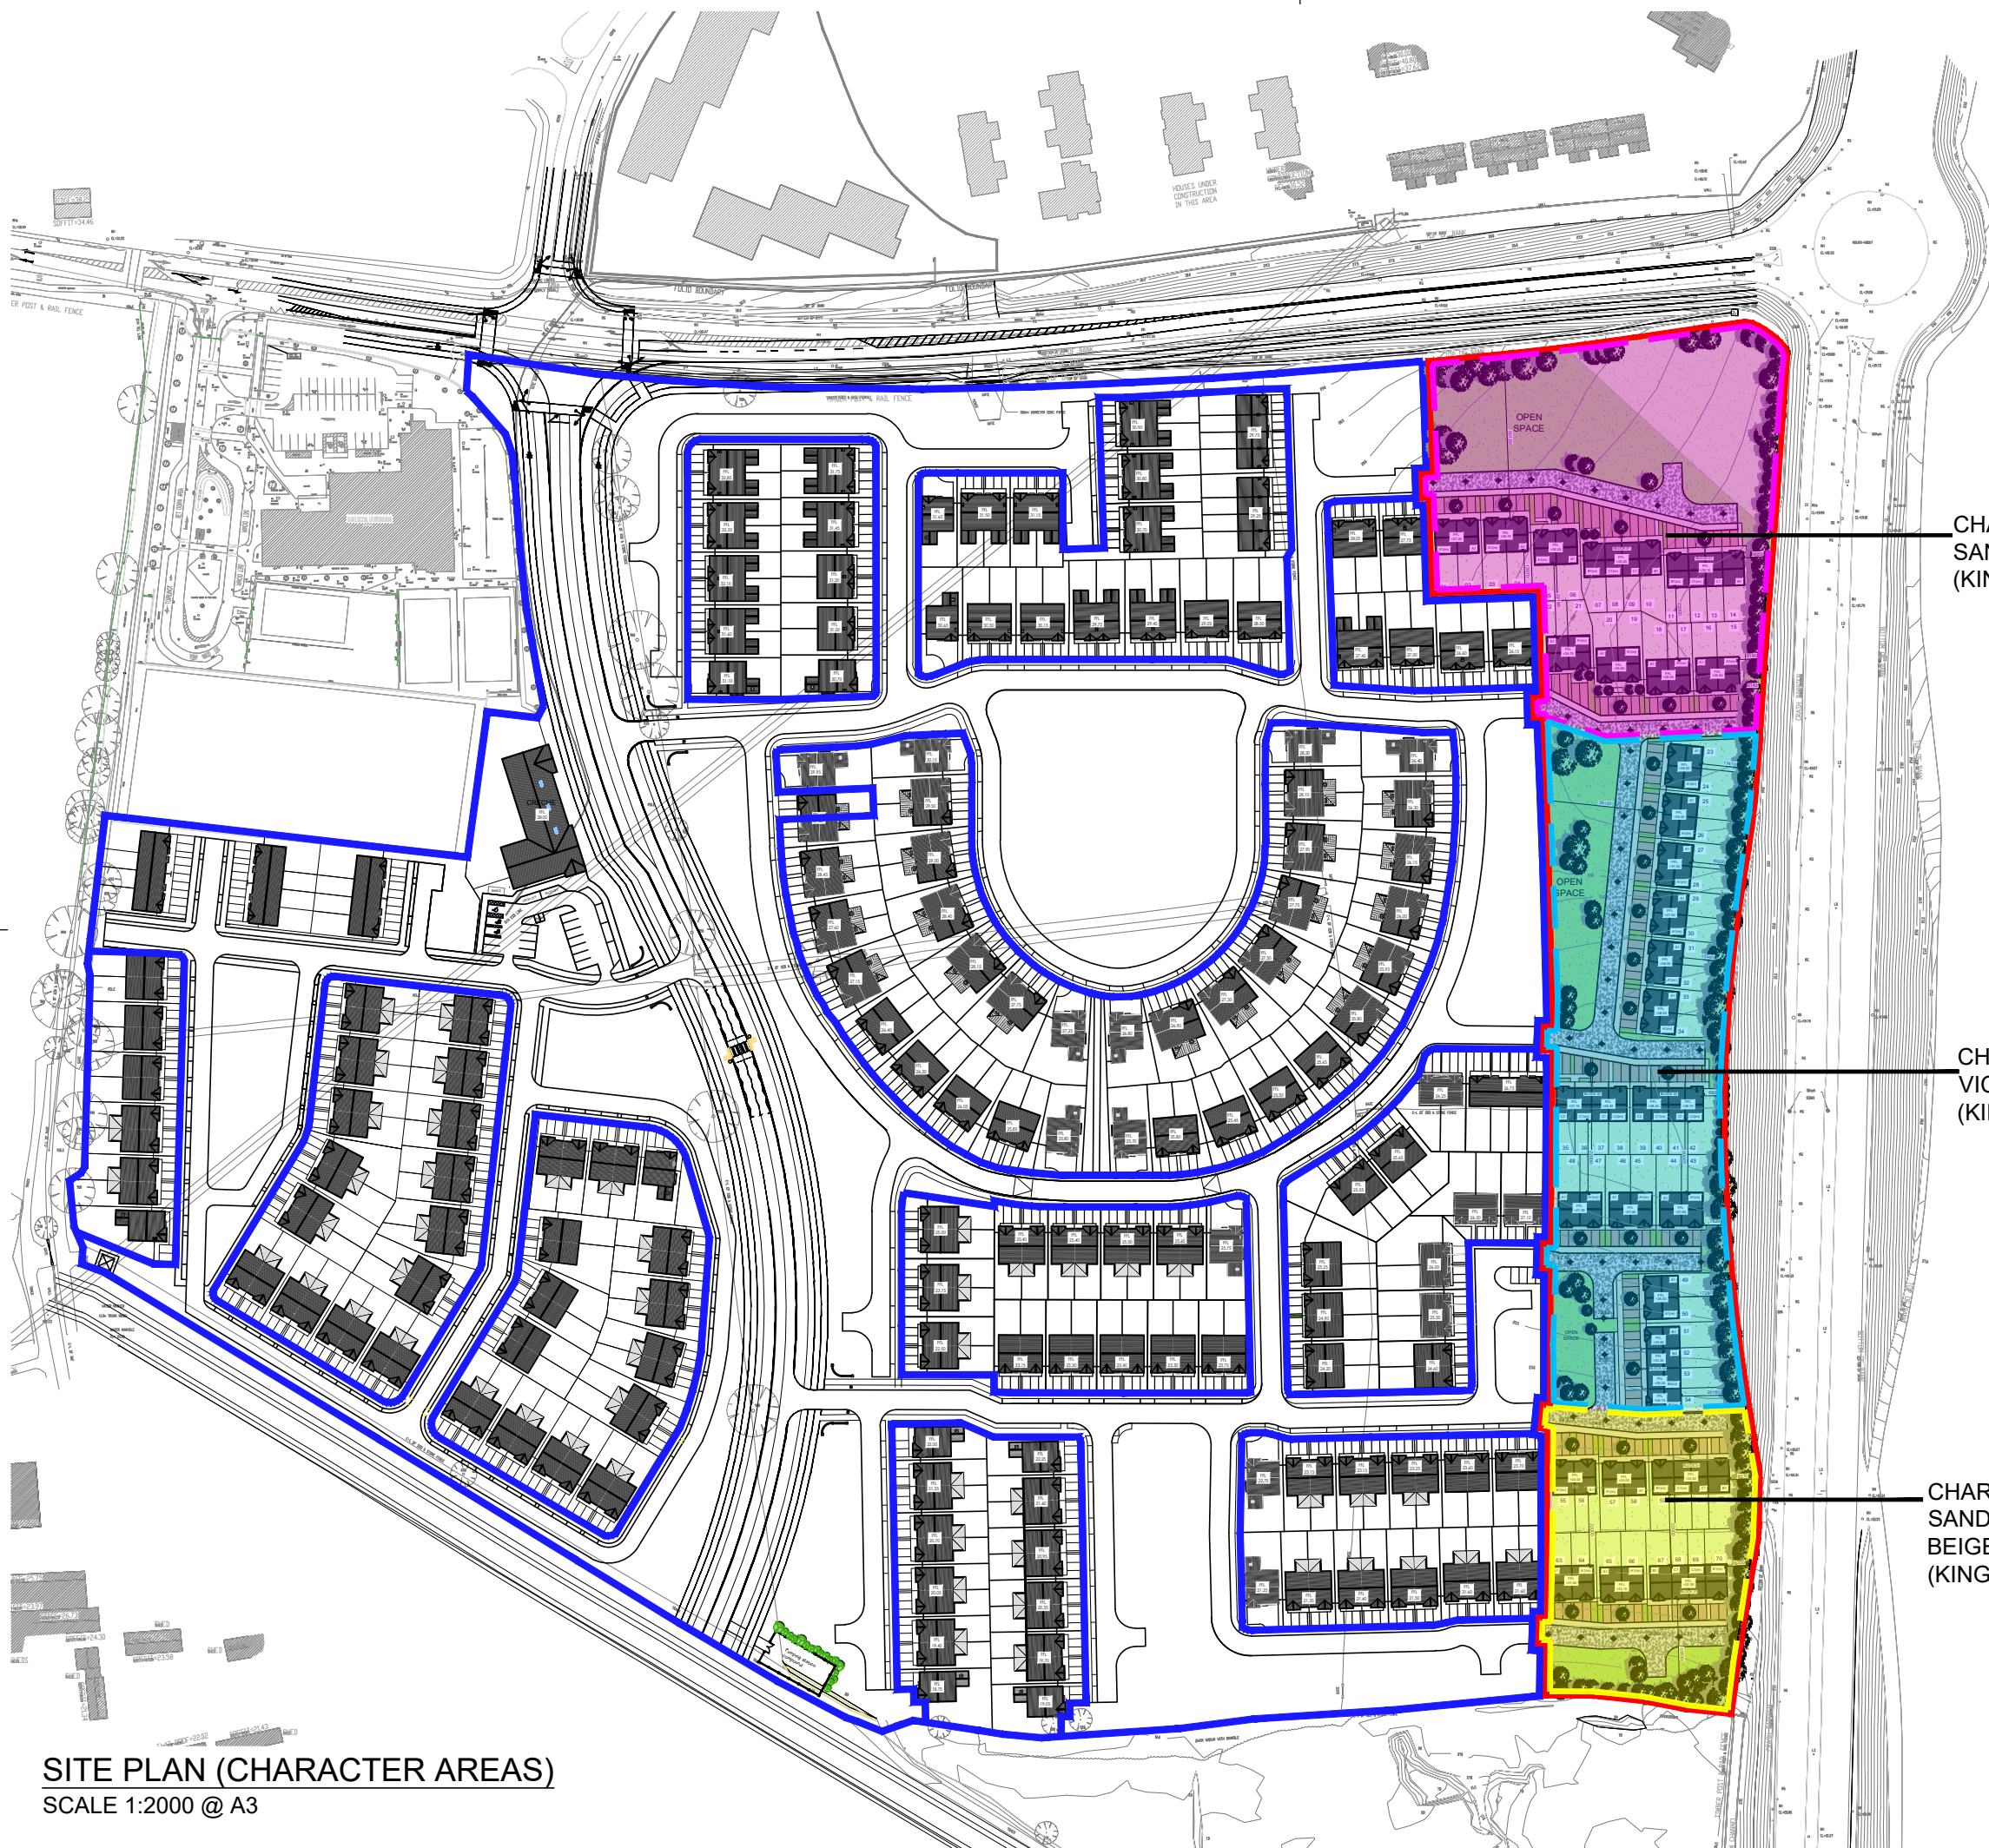


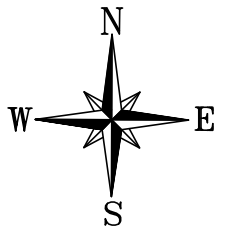

CHARACTER AREA X
SANDALWOOD YELLOW - BEIGE BRICK
(KINGSCOURT)

CHARACTER AREA Y
VICTORIAN RED MULTI - RED BRICK
(KINGSCOURT)

CHARACTER AREA Z
SANDALWOOD YELLOW -
BEIGE BRICK
(KINGSCOURT)

date	rev	name	chk	note
05.07.23	P1	PC	EJG	ISSUE FOR PLANNING



EASTGATE VILLAGE, LITTLE ISLAND, CORK
T: 021 4355016 W: WWW.DGARCHITECTS.IE
EMAIL: INFO@DGARCHITECTS.IE

Project
RESIDENTIAL DEVELOPMENT
IN THE TOWNLAND OF CARRIGROHANE,
CARRIGANARRA, BALLINCOLLIG, CO. CORK

Drawing title
SITE PLAN (CHARACTER AREAS)

Scale	Drawn	Checked	Date
1:2000@A3	LM	EJG	10.02.23
Project No.	Org. No.	Revision	
21133	21133P/005	P1	

☐ Information / Comments	☐ Tender
☒ Planning	☐ Construction

SITE PLAN (CHARACTER AREAS)
SCALE 1:2000 @ A3