



Type 2BM: 1-bedroom accessible permanent modular unit adapted from Type 2AM
Side Elevation

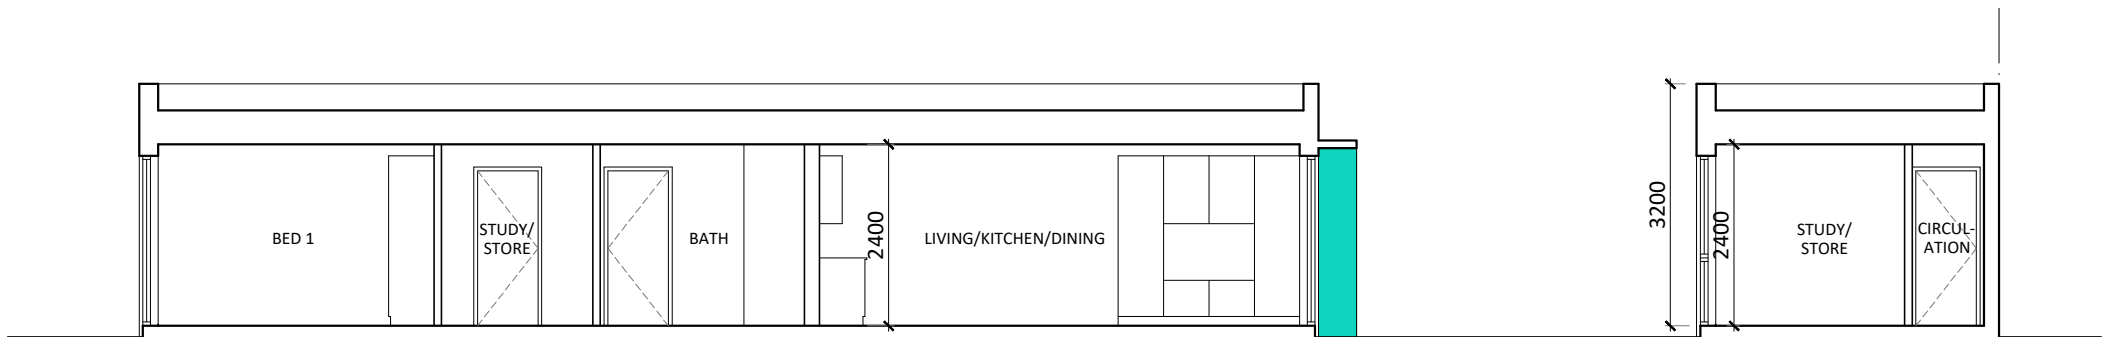

Type 2BM: 1-bedroom accessible permanent modular unit adapted from Type 2AM
Section AA

Type 2BM: 1-bedroom accessible permanent modular unit adapted from Type 2AM
Section BB

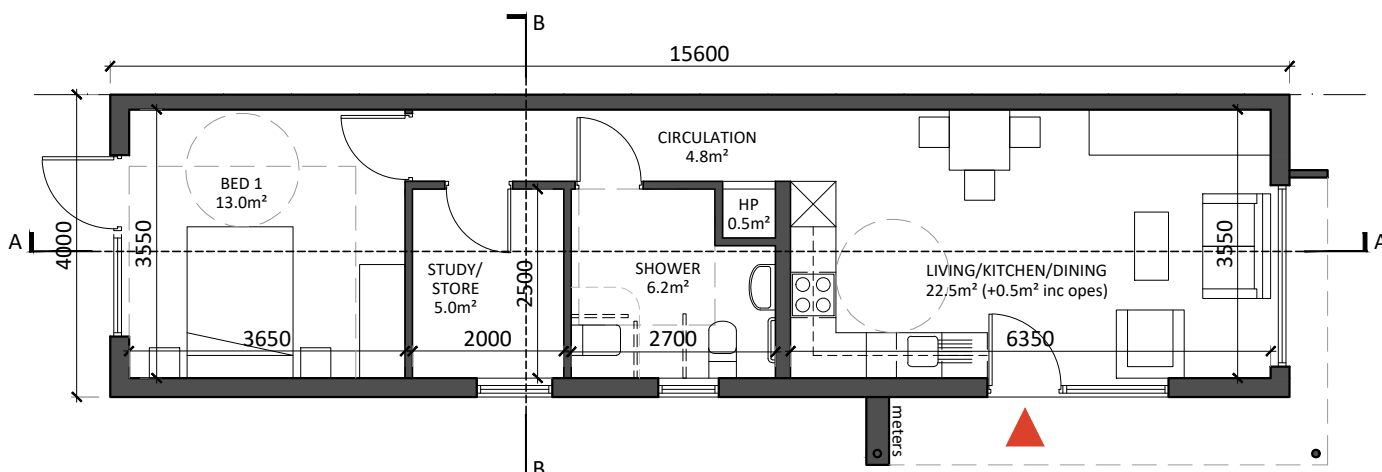

Type 2BM: 1-bedroom accessible permanent modular unit adapted from Type 2AM
Ground Floor Plan
53.6m²

Proposed Unit Plans, Sections & Elevations - Sheet 10

Please refer to proposed site layout plan for locations, orientations and proposed finished ground floor levels of units.

OS MAP REF: 6384-16; 6384-21
Copyright Ordnance Survey Ireland and Government of Ireland
Ordnance Survey Ireland Licence no. CYAL50378517

All dimensions in millimeters.
All levels (in metres) are related to Malin Head datum.



Revision Description	Date	Rev. No.	Issued by
Issued for Planning	13-06-2024	C01	MW
Any reference to fire safety design or performance is presented for coordination purposes only. Refer only to the granted Fire Safety Certificate, and fire consultant's information for fire safety design, specification and performance.			
Figured dimensions only to be used. This drawing is copyright of O'Mahony Pike Architects Ltd. All information is shared as per approved use in accordance with ISO19650-2:2018, Table 5; Standard Codes for Suitability of Models and Documents and the BEP. If the 'Status' field is empty, this information has been shared at SO - WIP.			



architecture | urban design
email: info@omahonypike.com
tel: +353 1 202 7400
fax: +353 1 283 0822
www.omahonypike.com

Dublin
The Chapel
Mount St. Anne's
Milltown, Dublin 6

Cork
One South Mall
Cork City
Co. Cork
D06 XN52 Ireland
T12 CCN3 Ireland

Project: Estuary Way
Location: St. Michael's Drive, Mahon, Cork
Client: Cork City Council

Drawing Title: Proposed Unit Plans, Sections & Elevations - Sheet 10
Drawing No.: 20001B-OMP-ZZ-DR-A-1010

Project Code: ----
Project Lead: AS
Drawn By: AR
Job No.: 20001B
Purpose: Issued for Planning

Scale @ A3: 1:100
Date Printed: 13-06-2024
Current Rev.: C01
Status: A3