



HOUSE TYPE E1
1-bed Ground Floor Apartment (2 person)
AREA: 54.9 SQ.M.
591 SQ.FT.
STORAGE total - 5.3 sq.m.

HOUSE TYPE E2
1-bed Ground Floor Apartment (2 person)
AREA: 54.9 SQ.M.
591 SQ.FT.
STORAGE total - 5.3 sq.m.

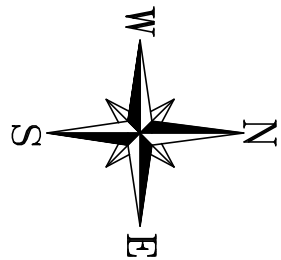


FFL:
+ 62.25

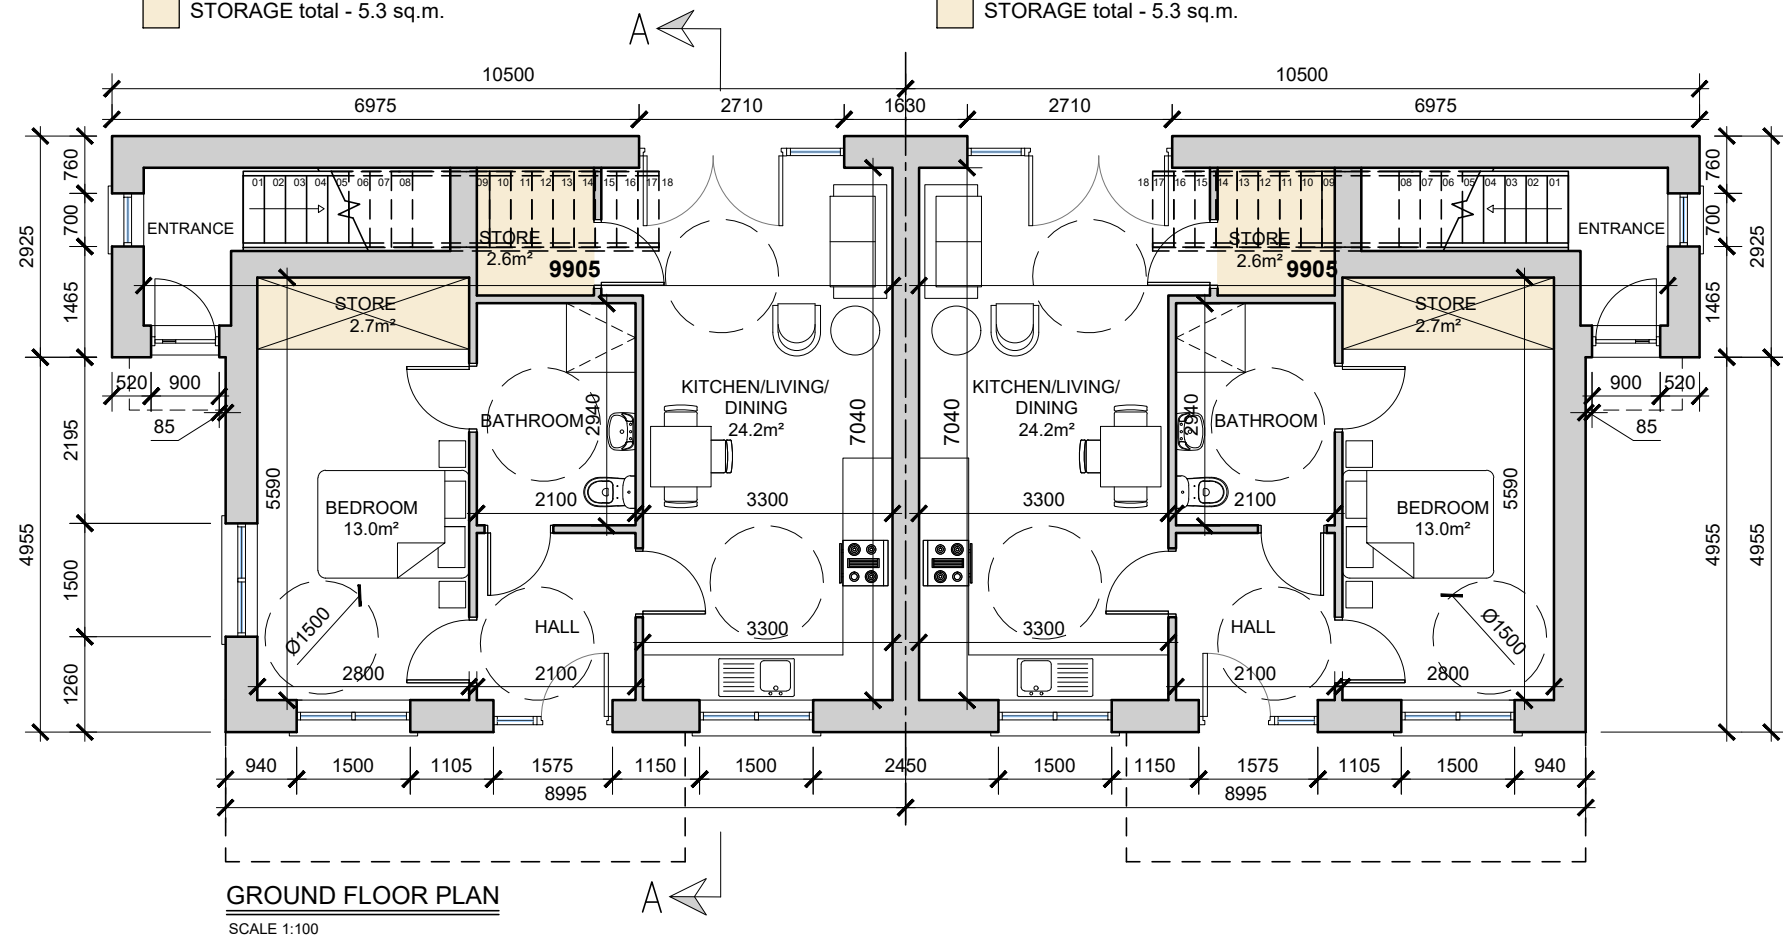

3D RENDER

date	rev	name	chk	note
23.07.24	P1	KL	EJG	ISSUE FOR PLANNING

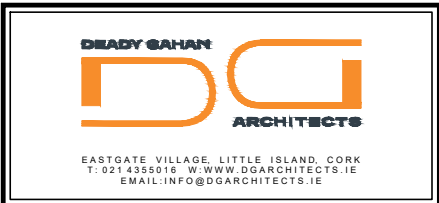


Project
PROPOSED RESIDENTIAL DEVELOPMENT
AT OLD WHITECHURCH RD.
CORK

Drawing title
HOUSE TYPES E1/F1 - E2/F2
3D RENDER & GROUND FLOOR PLAN

Scale 1:100 @ A3	Drawn KL	Checked EJG	Date 21.05.21
Project No. 21051	Org. No. 21051/P/401	Revision P1	

☐ Information \ Comments
☒ Planning
☐ Tender
☐ Construction


DO NOT SCALE. WORK TO FIGURED DIMENSIONS ONLY.
ALL EXISTING DIMENSIONS TO BE CHECKED ON SITE.
DRAWN ON AUTOCAD R2004 AT DEADY GAHAN ARCHITECTS LTD
LAYERS ON THIS DRAWING COMPLY WITH BS 1192: PART 5

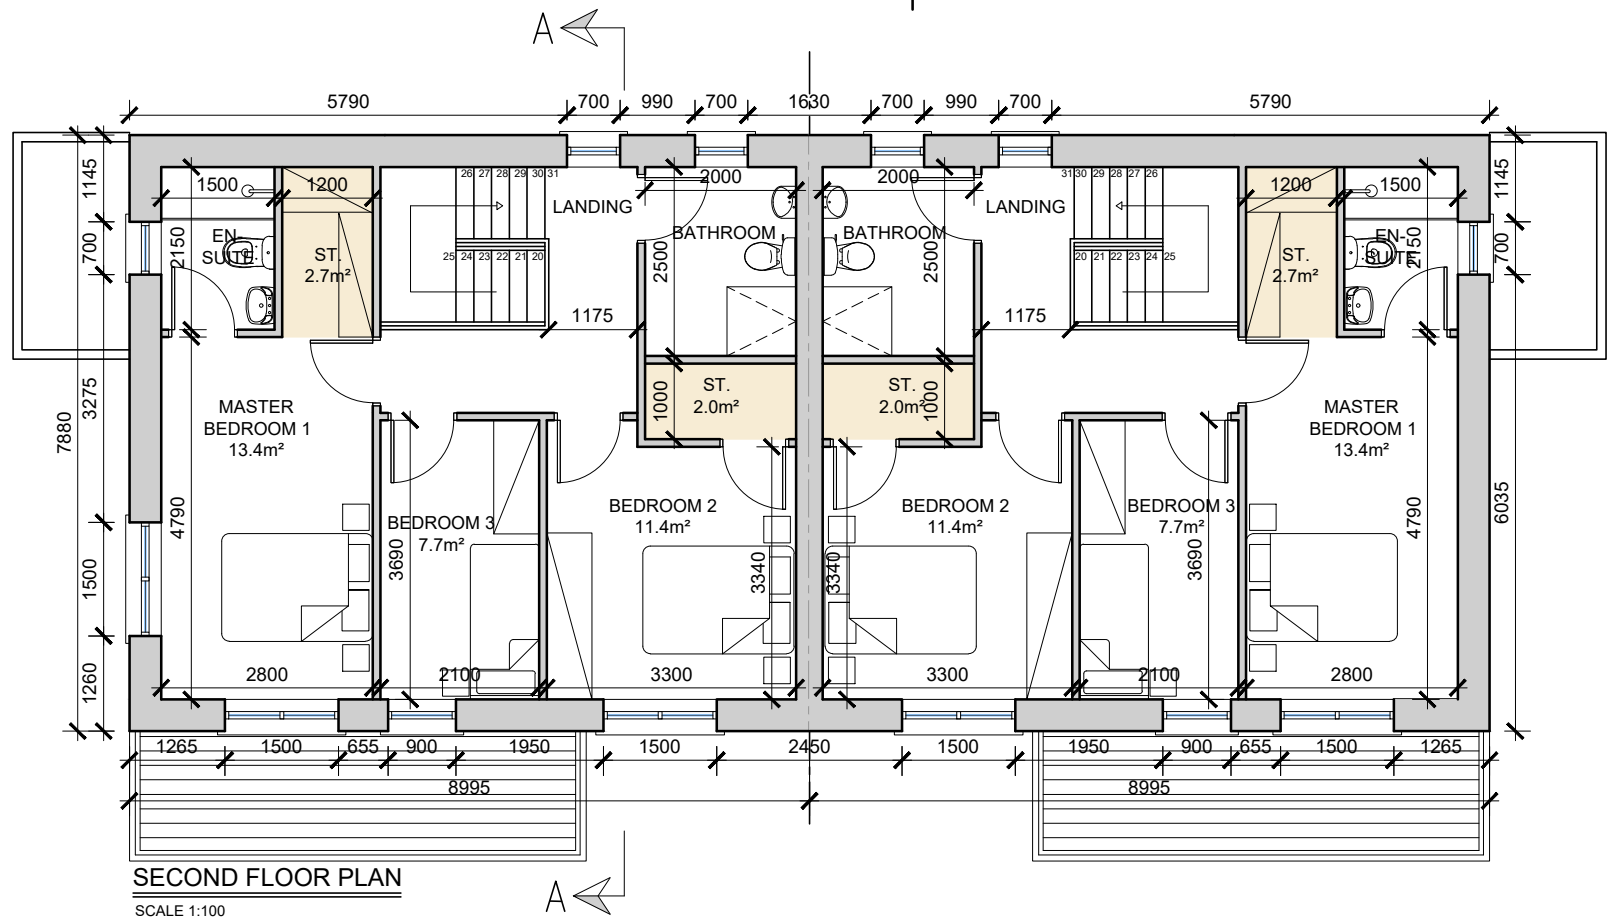


SECOND FLOOR PLAN
SCALE 1:100

HOUSE TYPE F1
3-bed Duplex Apartment (5 person)
AREA: 112.4 SQ.M.
1209 SQ.FT.
STORAGE total - 9.2 sq.m.
(with access staircase and ground floor entrance = 120.8 SQ.M.)

HOUSE TYPE F2
3-bed Duplex Apartment (5 person)
AREA: 112.4 SQ.M.
1209 SQ.FT.
STORAGE total - 9.2 sq.m.
(with access staircase and ground floor entrance = 120.8 SQ.M.)

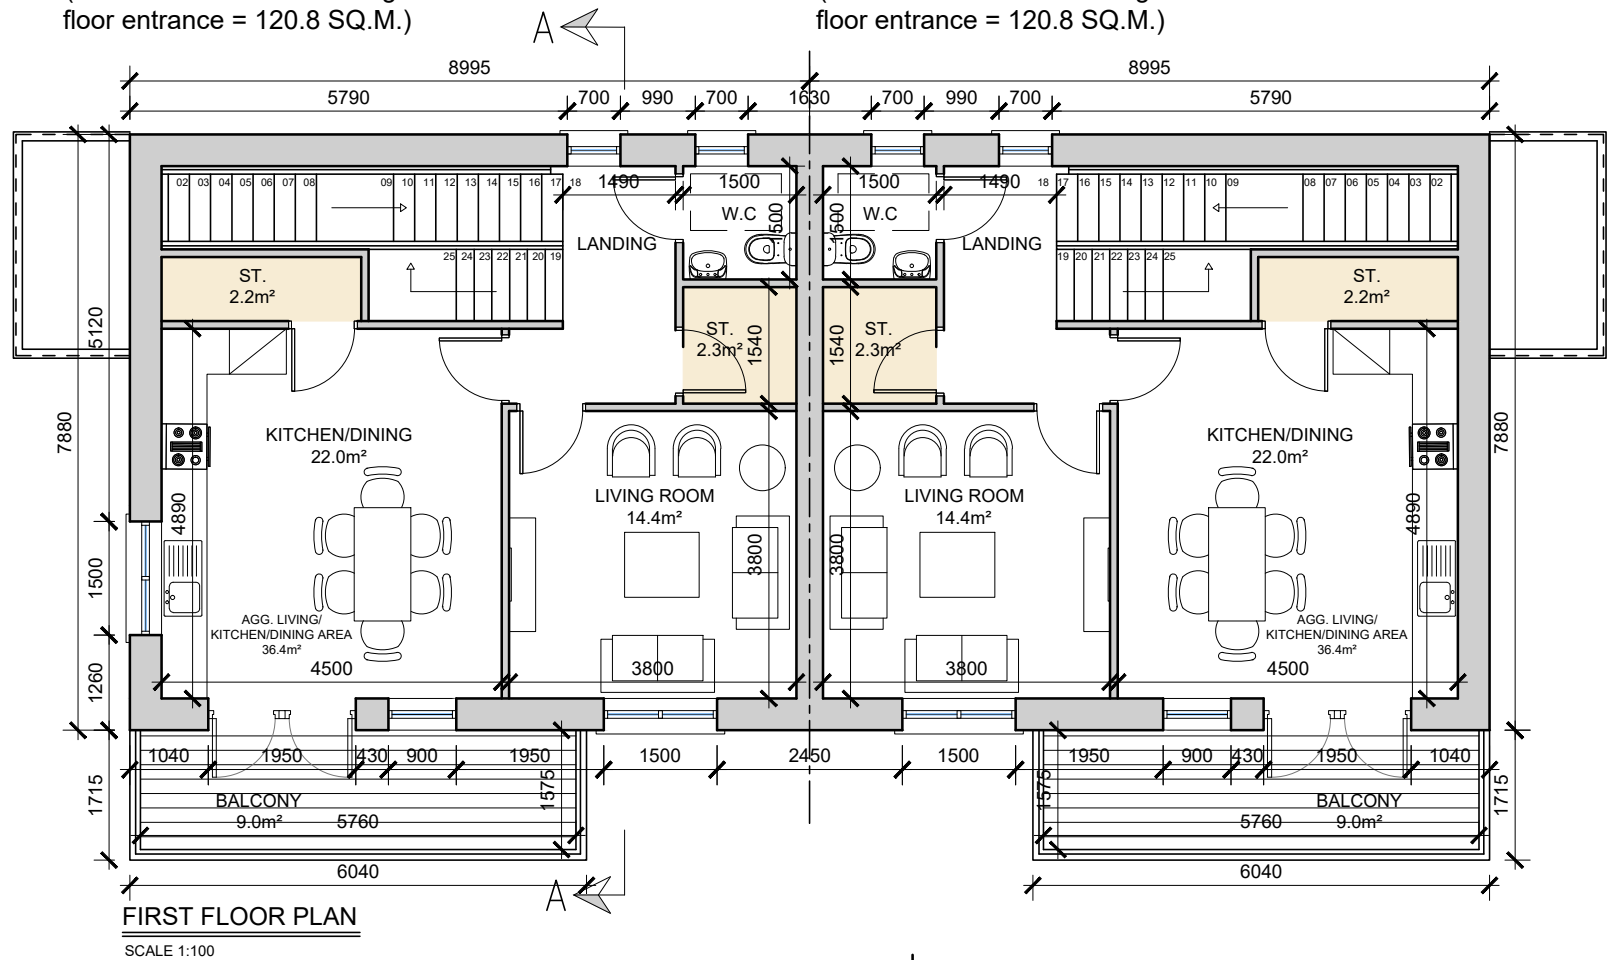

FIRST FLOOR PLAN
SCALE 1:100

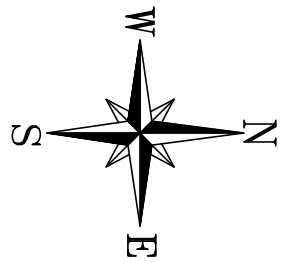

FFL:
+ 65.35

date	rev	name	chk	note
23.07.24	P1	KL	EJG	ISSUE FOR PLANNING

DEADY GAHAN
DO
ARCHITECTS

EASTGATE VILLAGE, LITTLE ISLAND, CORK
T: 021 4355016 W: WWW.DGARCHITECTS.IE
EMAIL: INFO@DGARCHITECTS.IE

Project
PROPOSED RESIDENTIAL DEVELOPMENT
AT OLD WHITECHURCH RD.
CORK

Drawing title HOUSE TYPES E1/F1 - E2/F2 FIRST & SECOND FLOOR PLANS			
Scale 1:100 @ A3	Drawn JB	Checked EJG	Date 21.05.21
Project No. 21051	Org. No. 21051/P/402	Revision P1	
☐ Information \ Comments			☐ Tender
☒ Planning			☐ Construction

DO NOT SCALE. WORK TO FIGURED DIMENSIONS ONLY.
ALL EXISTING DIMENSIONS TO BE CHECKED ON SITE.
DRAWN ON AUTOCAD R2004 AT DEADY GAHAN ARCHITECTS LTD
LAYERS ON THIS DRAWING COMPLY WITH BS 1192: PART 5




Front Elevation
SCALE 1:100 @ A3



Rear Elevation
SCALE 1:100 @ A3

date	rev	name	chk	note
23.07.24	P1	KL	EJG	ISSUE FOR PLANNING

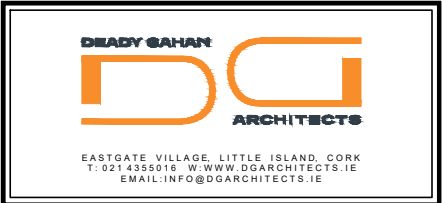


Project
PROPOSED RESIDENTIAL DEVELOPMENT AT OLD WHITECHURCH RD. CORK

Drawing title
HOUSE TYPES E1/F1 - E2/F2 FRONT & REAR ELEVATIONS


Scale 1:100 @ A3	Drawn JB	Checked EJG	Date 21.05.21
Project No. 21051	Org. No. 21051/P/403	Revision P1	

☐ Information \ Comments	☐ Tender
☒ Planning	☐ Construction


DO NOT SCALE. WORK TO FIGURED DIMENSIONS ONLY.
ALL EXISTING DIMENSIONS TO BE CHECKED ON SITE.
DRAWN ON AUTOCAD R2004 AT DEADY GAHAN ARCHITECTS LTD
LAYERS ON THIS DRAWING COMPLY WITH BS 1192: PART 5

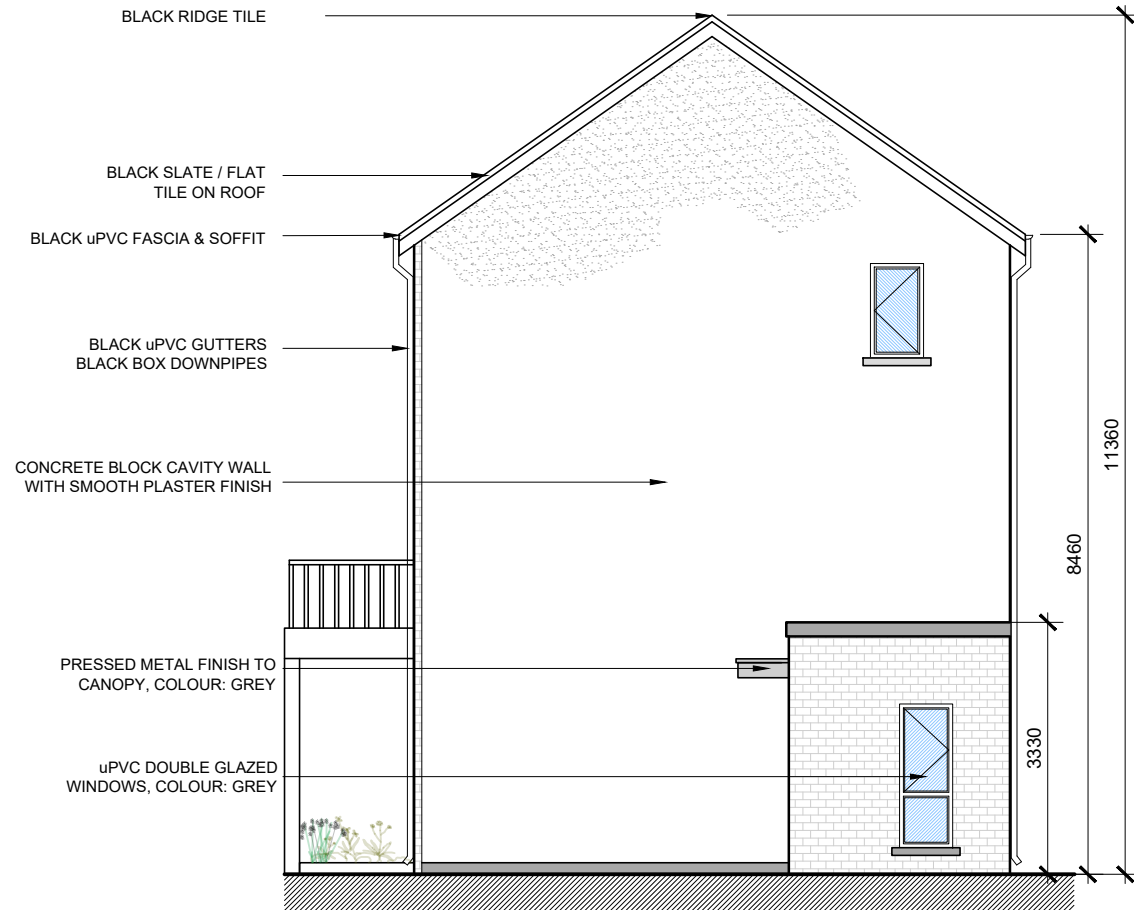

Side Elevation
SCALE 1:100 @ A3

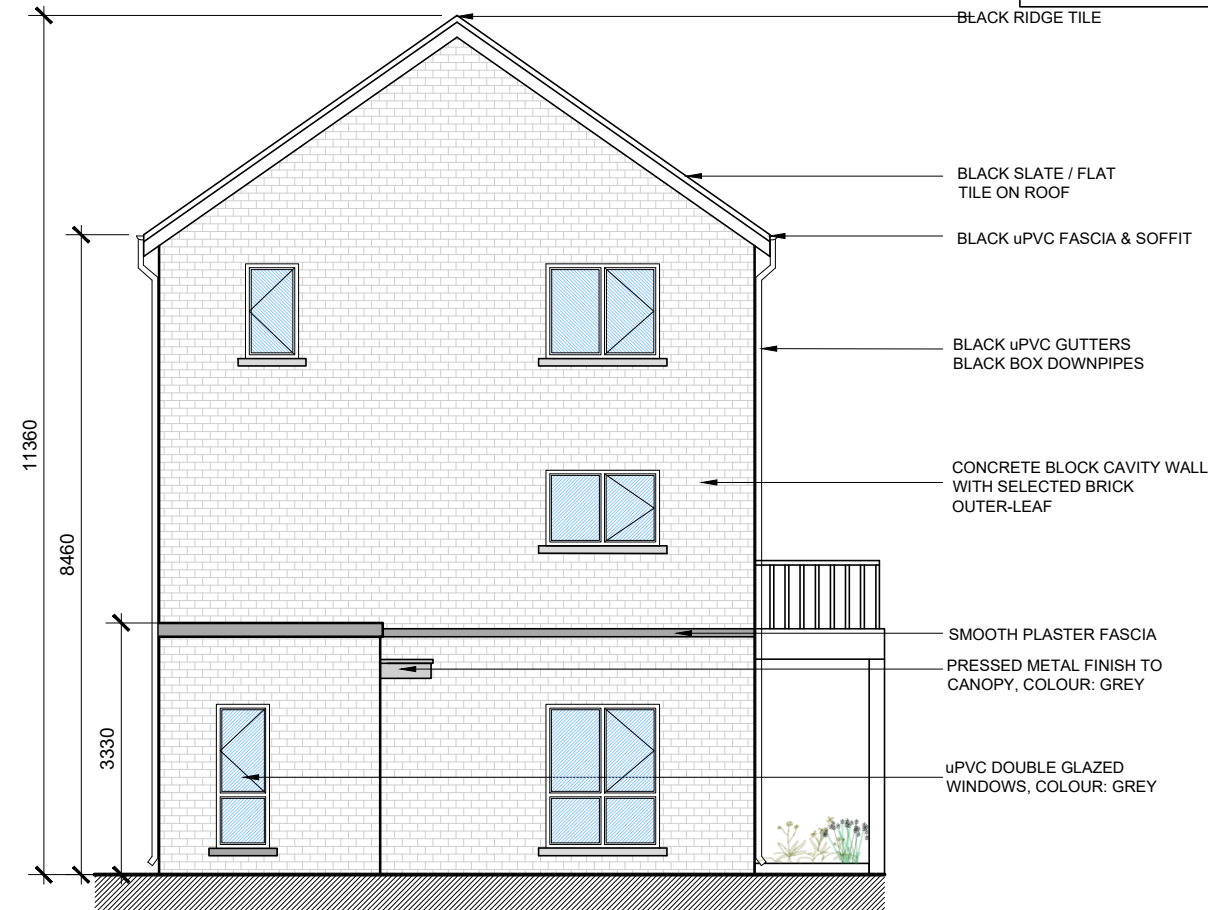


Side Elevation
SCALE 1:100 @ A3

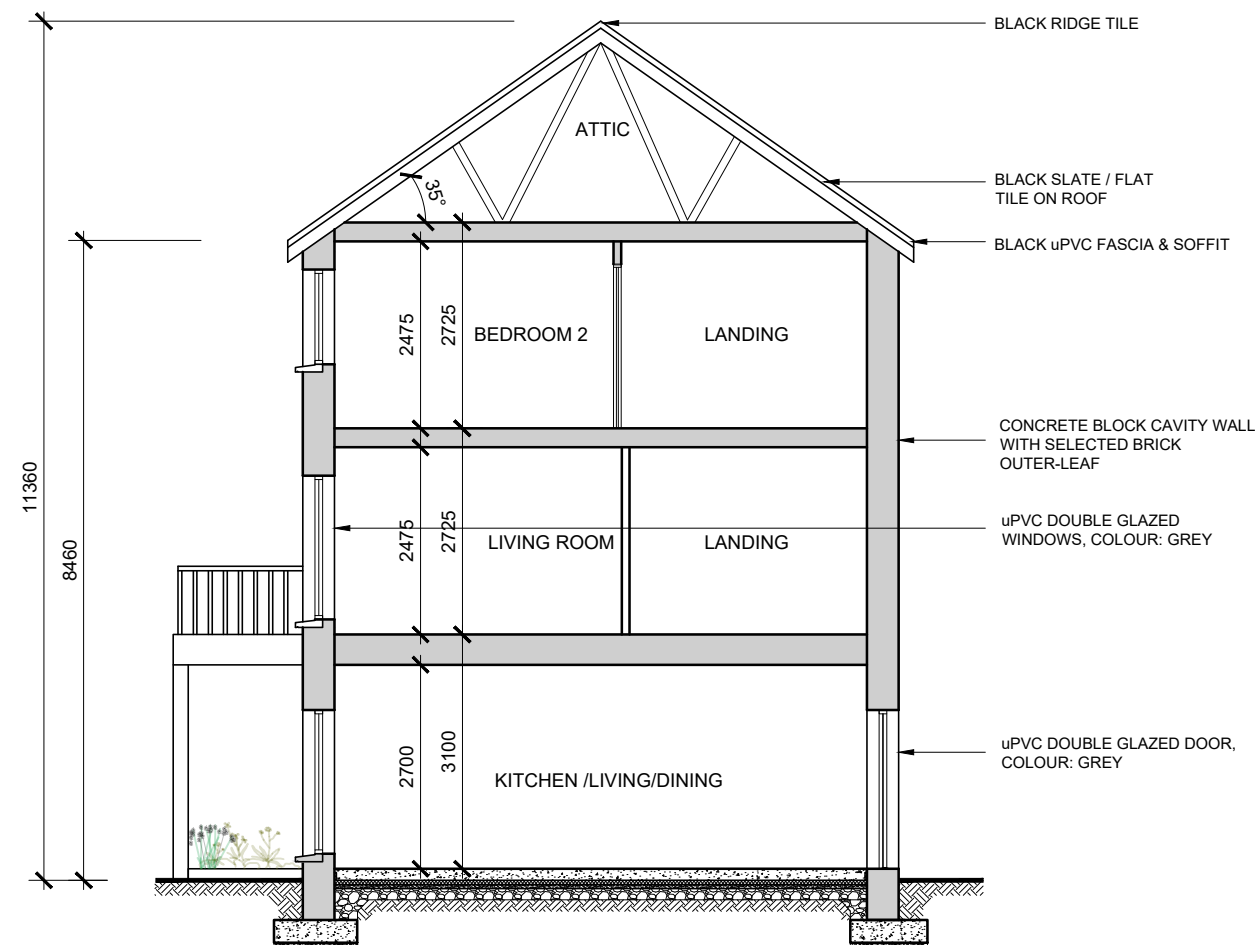

Section A-A
SCALE 1:100 @ A3

date	rev	name	chk	note
23.07.24	P1	KL	EJG	ISSUE FOR PLANNING

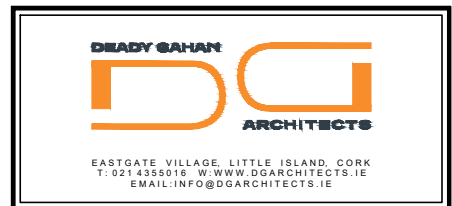

Project
PROPOSED RESIDENTIAL DEVELOPMENT
AT OLD WHITECHURCH RD.
CORK

Drawing title
HOUSE TYPE E1/F1 - E2/F2
SIDE ELEVATIONS & SECTION A-A

Scale 1:100 @ A3	Drawn JB	Checked EJG	Date 21.05.21
Project No. 21051	Org. No. 21051/P/404	Revision P1	

☐ Information \ Comments	☐ Tender
☒ Planning	☐ Construction