



DO NOT SCALE. WORK TO FIGURED DIMENSIONS ONLY.
 ALL EXISTING DIMENSIONS TO BE CHECKED ON SITE.
 DRAWN ON AUTOCAD R2004 AT DEADY GAHAN ARCHITECTS LTD
 LAYERS ON THIS DRAWING COMPLY WITH BS 1192: PART 5

HOUSE TYPE E2(m)
 1-bed Ground Floor Apartment (2 person)
AREA: 54.9 SQ.M.
591 SQ.FT.
 STORAGE total - 5.3 sq.m.

HOUSE TYPE E1(m)
 1-bed Ground Floor Apartment (2 person)
AREA: 54.9 SQ.M.
591 SQ.FT.
 STORAGE total - 5.3 sq.m.

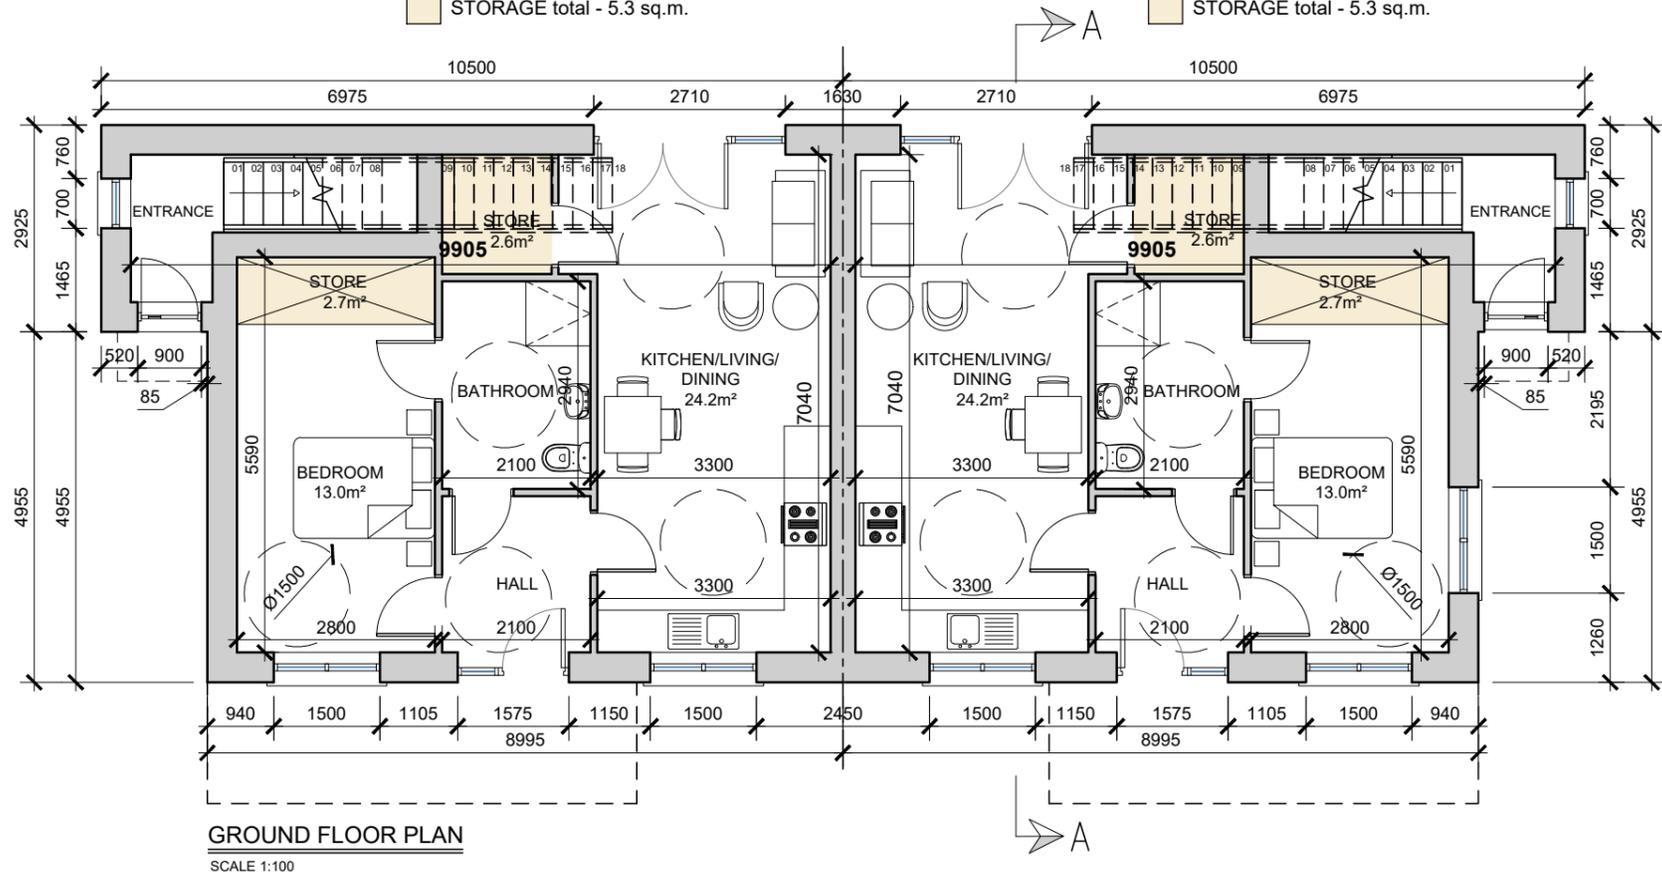

GROUND FLOOR PLAN
 SCALE 1:100

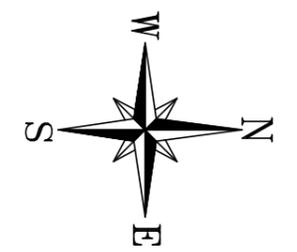

FFL:
+ 61.00



3D RENDER

date	rev	name	chk	note
23.07.24	P1	KL	EJG	ISSUE FOR PLANNING

DEADY GAHAN
DDG
ARCHITECTS

EASTGATE VILLAGE, LITTLE ISLAND, CORK
 T: 021 4355016 W: WWW.DGARCHITECTS.IE
 EMAIL: INFO@DGARCHITECTS.IE

Project
 PROPOSED RESIDENTIAL DEVELOPMENT
 AT OLD WHITECHURCH RD.
 CORK

Drawing title
 HOUSE TYPES E1(m)/F1(m) - E2(m)/F2(m)
 3D RENDER & GROUND FLOOR PLAN

Scale 1:100 @ A3	Drawn KL	Checked EJG	Date 10.07.24
Project No. 21051	Orig. No. 21051/P/405	Revision P1	

<input type="checkbox"/> Information \ Comments	<input type="checkbox"/> Tender
<input checked="" type="checkbox"/> Planning	<input type="checkbox"/> Construction

DO NOT SCALE. WORK TO FIGURED DIMENSIONS ONLY.
 ALL EXISTING DIMENSIONS TO BE CHECKED ON SITE.
 DRAWN ON AUTOCAD R2004 AT DEADY GAHAN ARCHITECTS LTD
 LAYERS ON THIS DRAWING COMPLY WITH BS 1192: PART 5



Front Elevation
 SCALE 1:100 @ A3



Rear Elevation
 SCALE 1:100 @ A3

date	rev	name	chk	note
23.07.24	P1	KL	EJG	ISSUE FOR PLANNING




Project
 PROPOSED RESIDENTIAL DEVELOPMENT
 AT OLD WHITECHURCH RD.
 CORK

Drawing title
 HOUSE TYPES E1(m)F1(m) - E2(m)F2(m)
 FRONT & REAR ELEVATIONS

Scale 1:100 @ A3	Drawn KL	Checked EJG	Date 10.07.24
Project No. 21051	Orig. No. 21051/P/407	Revision P1	

<input type="checkbox"/> Information \ Comments	<input type="checkbox"/> Tender
<input checked="" type="checkbox"/> Planning	<input type="checkbox"/> Construction


DO NOT SCALE. WORK TO FIGURED DIMENSIONS ONLY.
 ALL EXISTING DIMENSIONS TO BE CHECKED ON SITE.
 DRAWN ON AUTOCAD R2004 AT DEADY GAHAN ARCHITECTS LTD
 LAYERS ON THIS DRAWING COMPLY WITH BS 1192: PART 5

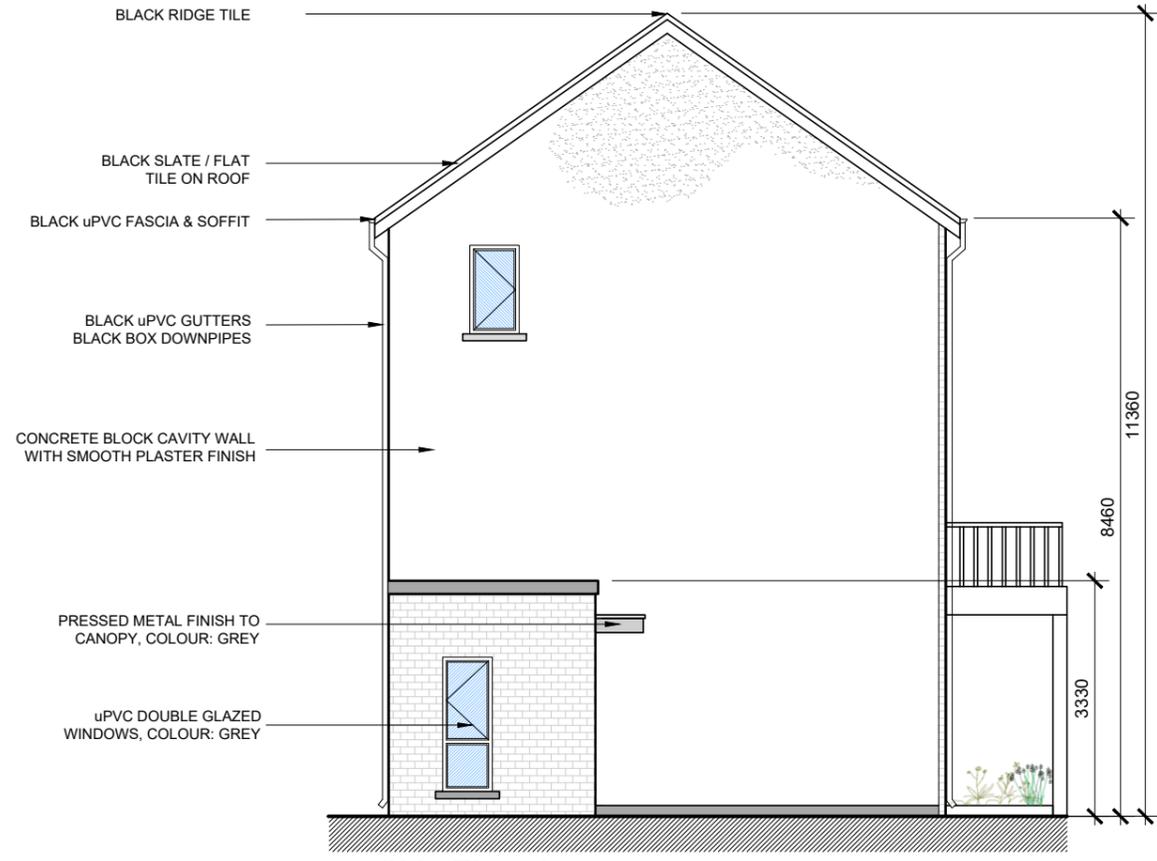

Side Elevation
 SCALE 1:100 @ A3



Side Elevation
 SCALE 1:100 @ A3

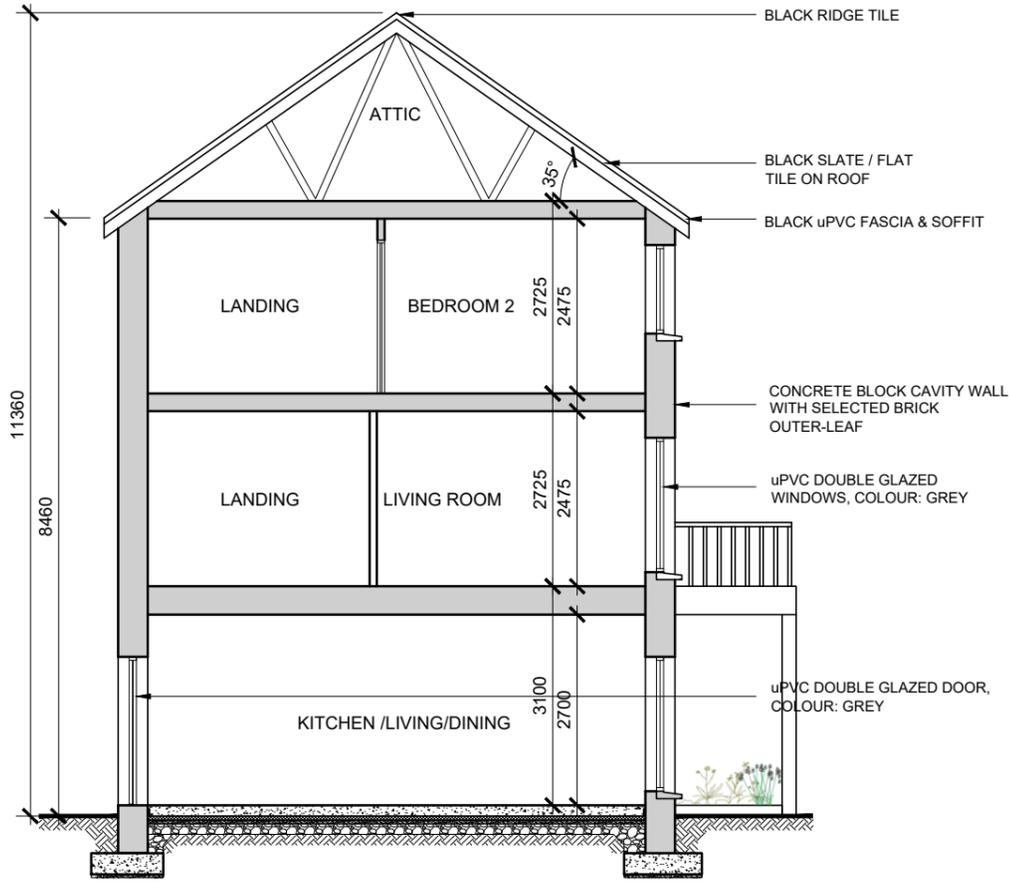

Section A-A
 SCALE 1:100 @ A3

date	rev	name	chk	note
23.07.24	P1	KL	EJG	ISSUE FOR PLANNING



Project
 PROPOSED RESIDENTIAL DEVELOPMENT
 AT OLD WHITECHURCH RD.
 CORK

Drawing title
 HOUSE TYPE E1(m)/F1(m) - E2(m)/F2(m)
 SIDE ELEVATIONS & SECTION A-A

Scale 1:100 @ A3	Drawn KL	Checked EJG	Date 10.07.24
Project No. 21051	Drig. No. 21051/P1/08	Revision P1	

Information \ Comments Tender
 Planning Construction