


DO NOT SCALE. WORK TO FIGURED DIMENSIONS ONLY.  
 ALL EXISTING DIMENSIONS TO BE CHECKED ON SITE.  
 DRAWN ON AUTOCAD R2004 AT DEADY GAHAN ARCHITECTS LTD  
 LAYERS ON THIS DRAWING COMPLY WITH BS 1192: PART 5

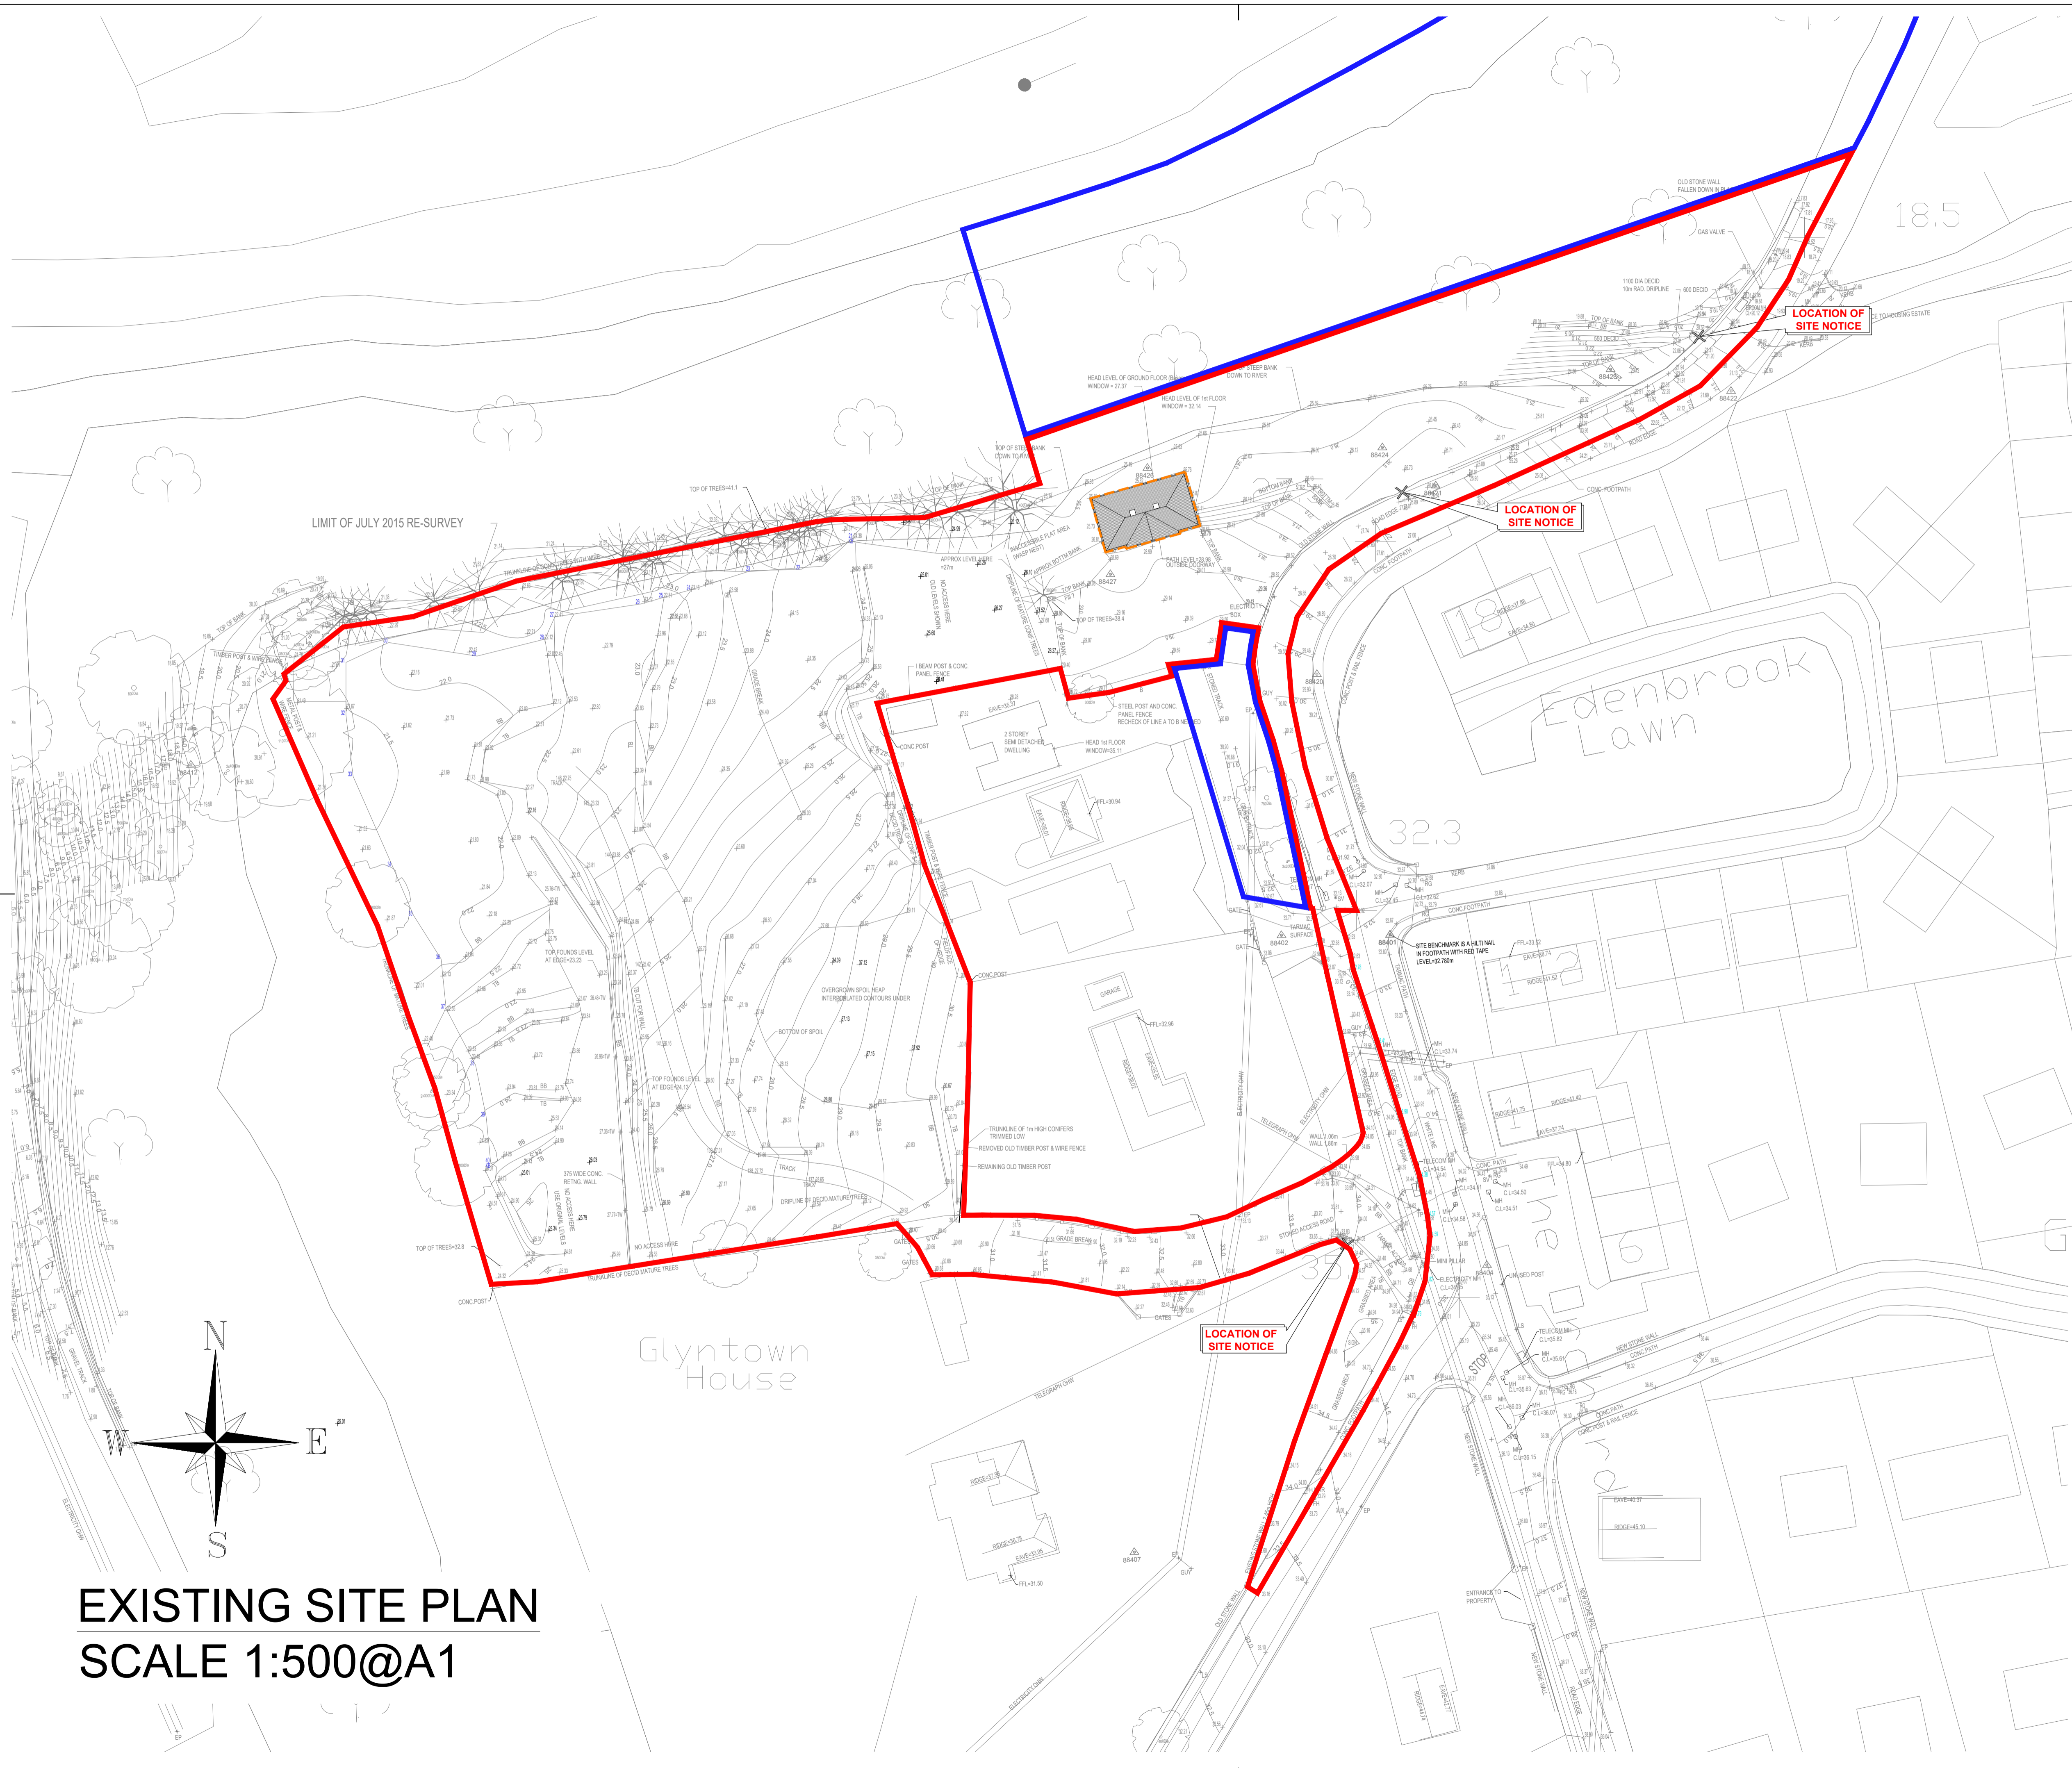

LIMIT OF JULY 2015 RE-SURVEY

LOCATION OF SITE NOTICE

LOCATION OF SITE NOTICE

LOCATION OF SITE NOTICE

**LEGEND**

- SITE BOUNDARY (1.69 HA)
- LAND WITHIN APPLICANTS OWNERSHIP
- - - EXISTING COACH HOUSE (TO BE RETAINED & CONVERTED)

date	rev	name	chk	note
04.03.25	P1	LM	EJG	ISSUE FOR PLANNING

**DEADY GAHAN ARCHITECTS**


EASTGATE VILLAGE, LITTLE ISLAND, CORK  
 T: 021 4355016 W: WWW.DGARCHITECTS.IE  
 EMAIL: INFO@DGARCHITECTS.IE

Project  
 PROPOSED RESIDENTIAL DEVELOPMENT  
 AT GLYNTOWN, GLANMIRE,  
 CORK

Drawing title  
 EXISTING SITE PLAN

Scale 1:500 @A1	Drawn PD	Checked E,JG	Date 04.03.25
Project No. 21061	Dwg. No. 21061/P/003C	Revision P1	

Information | Comments | Tender |  
 Planning | Construction

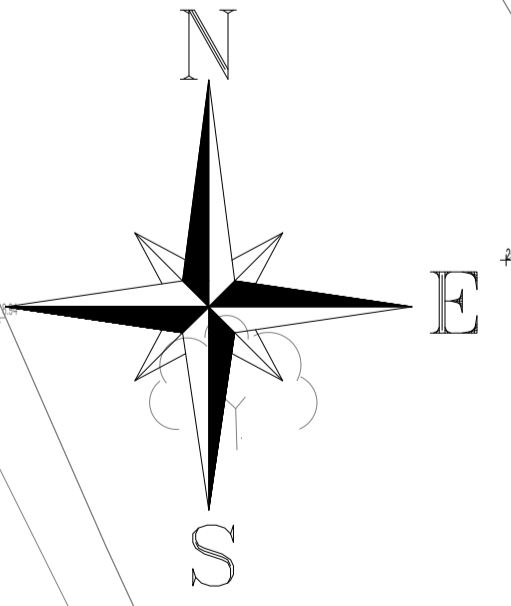

**EXISTING SITE PLAN**  
**SCALE 1:500@A1**