


DO NOT SCALE. WORK TO FIGURED DIMENSIONS ONLY.
 ALL EXISTING DIMENSIONS TO BE CHECKED ON SITE.
 DRAWN ON AUTOCAD R2004 AT DEADY GAHAN ARCHITECTS LTD
 LAYERS ON THIS DRAWING COMPLY WITH BS 1192: PART 5

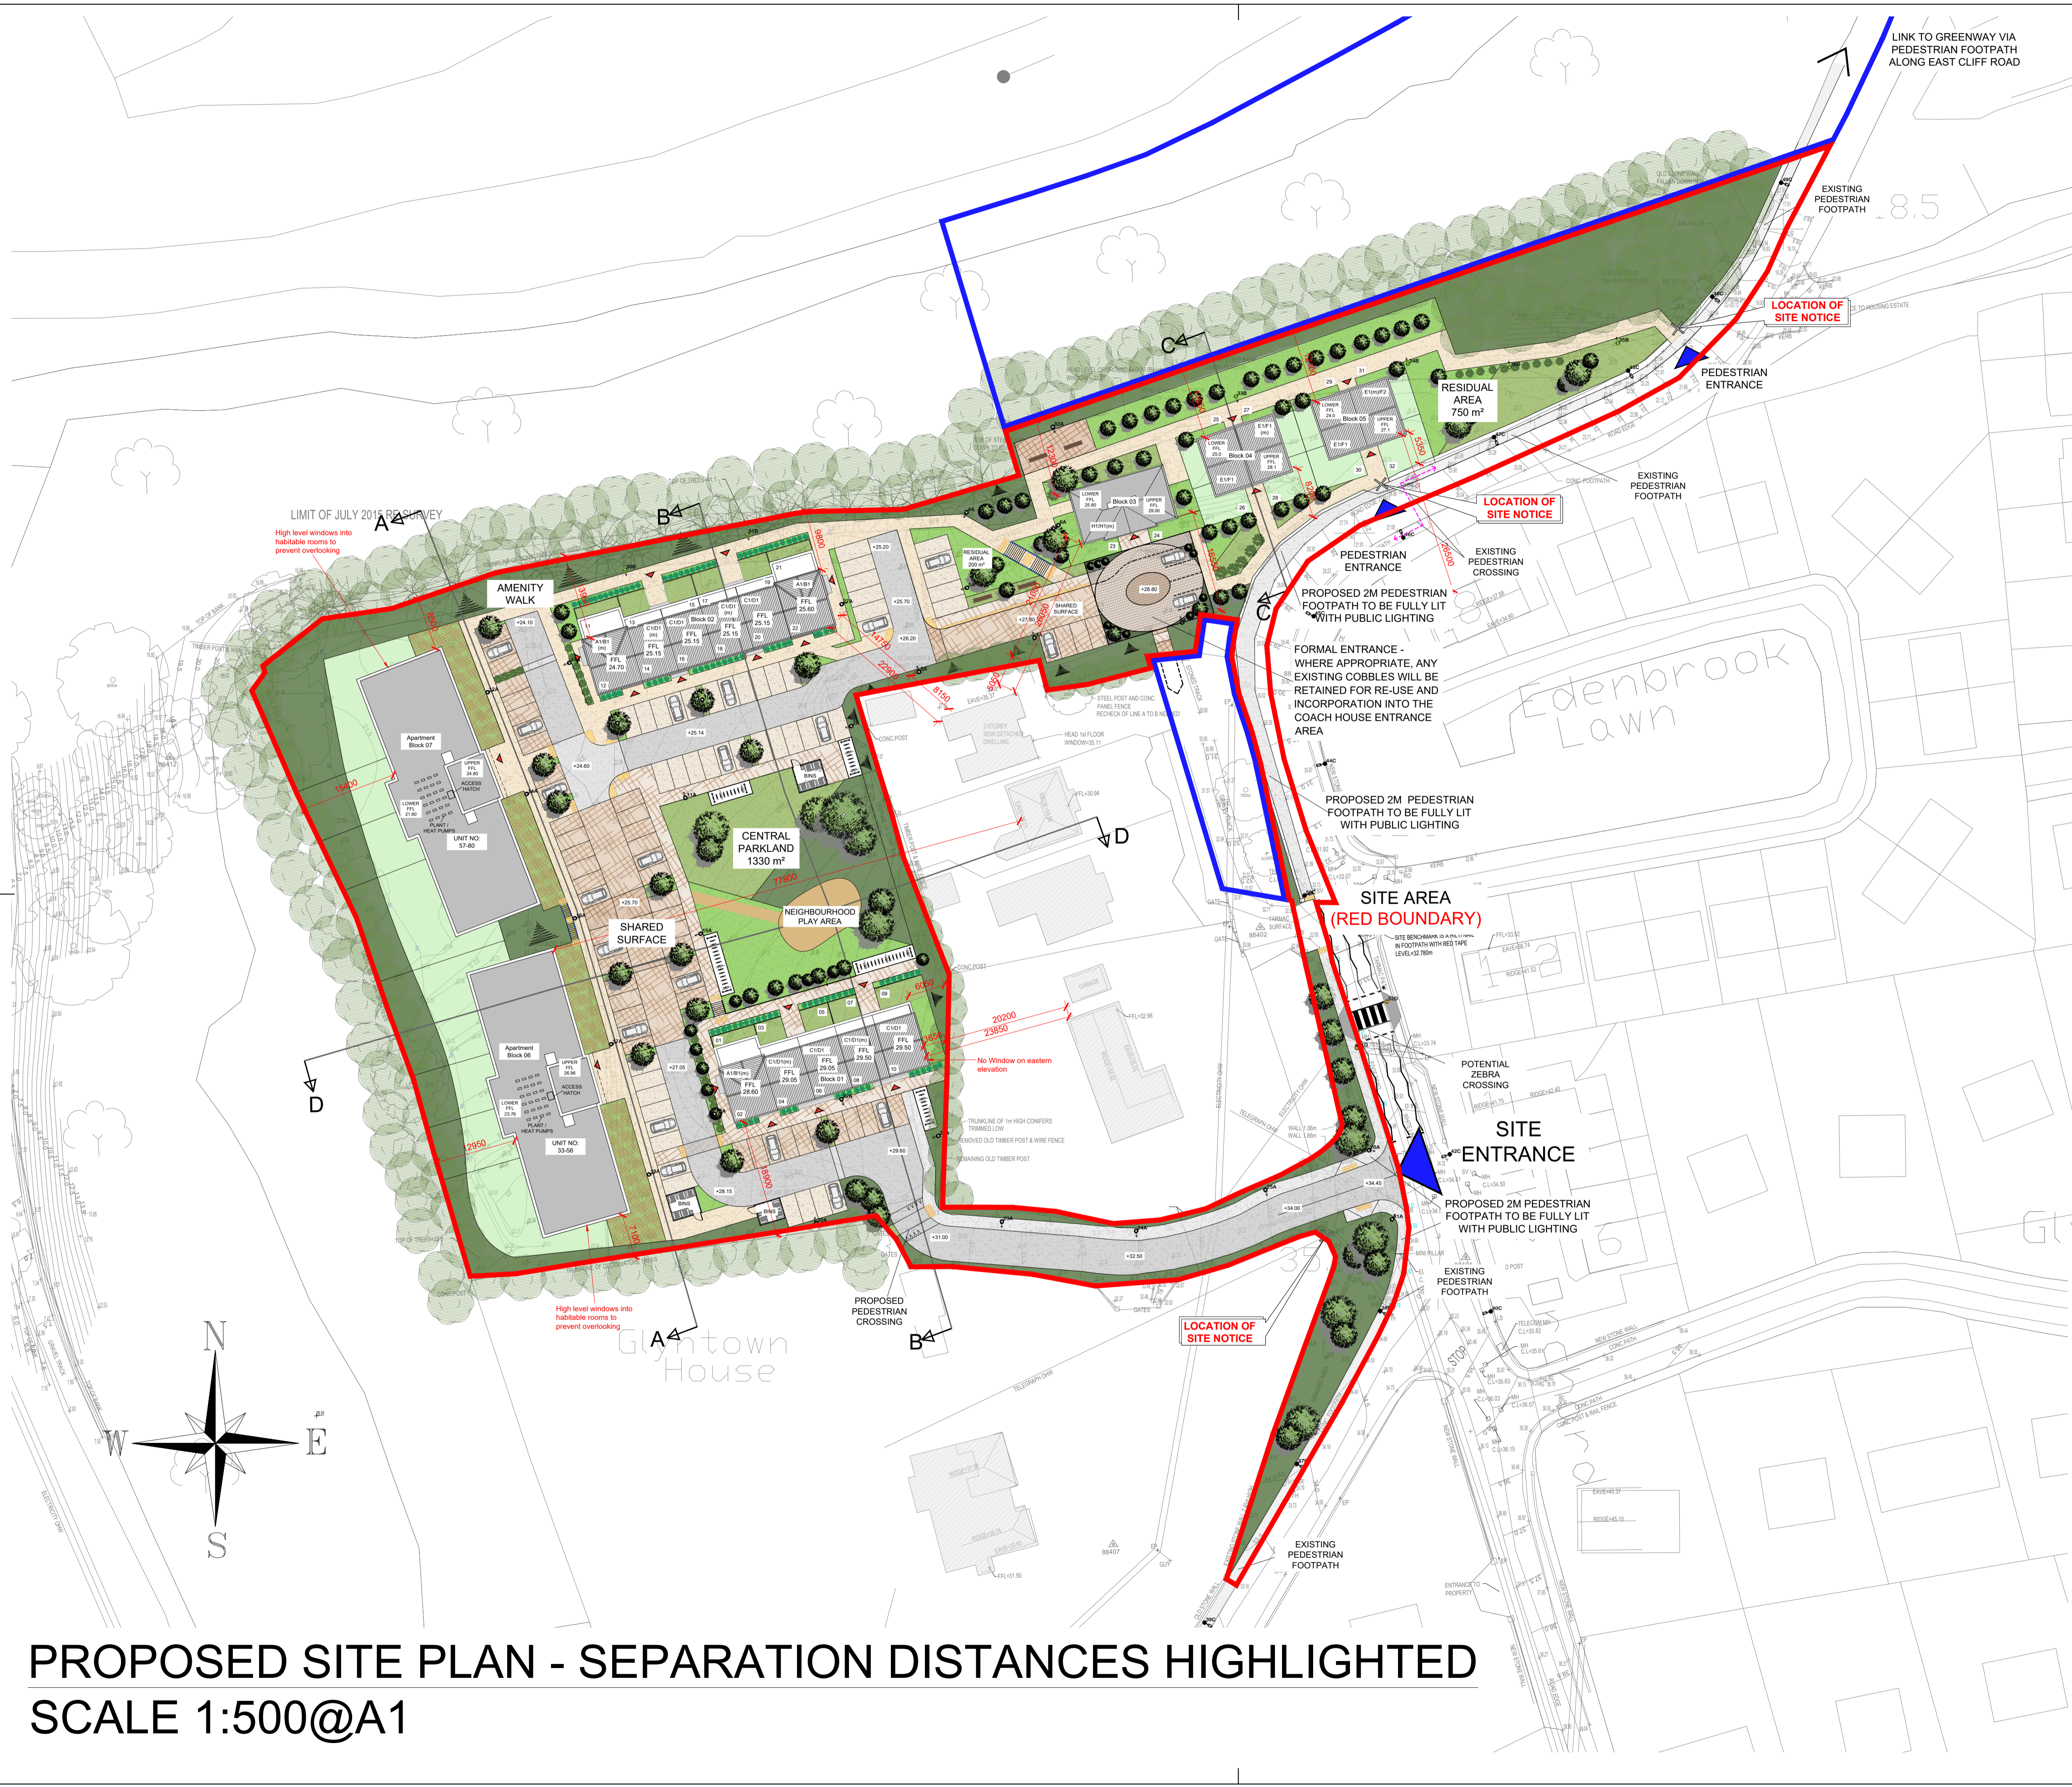

PROPOSED SITE PLAN - SEPARATION DISTANCES HIGHLIGHTED
SCALE 1:500@A1

date	rev	name	chk	note
04.03.25	P1	LM	EJG	ISSUE FOR PLANNING

DEADY GAHAN ARCHITECTS

EASTGATE VILLAGE, LITTLE ISLAND, CORK
 T: 021 4355016 W: WWW.DGARCHITECTS.IE
 EMAIL: INFO@DGARCHITECTS.IE

Project
 PROPOSED RESIDENTIAL DEVELOPMENT
 AT GLYNTOWN, GLANMIRE,
 CORK

Drawing title
 PROPOSED SITE PLAN - SEPARATION DISTANCES HIGHLIGHTED

Scale 1:500 @A1	Drawn PD	Checked EJG	Date 04.03.25
Project No. 21061	Dwg. No. 21061/P/003E	Revision P1	

<input type="checkbox"/> Information / Comments	<input type="checkbox"/> Tender
<input checked="" type="checkbox"/> Planning	<input type="checkbox"/> Construction