



DO NOT SCALE. WORK TO FIGURED DIMENSIONS ONLY.
 ALL EXISTING DIMENSIONS TO BE CHECKED ON SITE.
 DRAWN ON AUTOCAD R2004 AT DEADY GAHAN ARCHITECTS LTD
 LAYERS ON THIS DRAWING COMPLY WITH BS 1192: PART 5

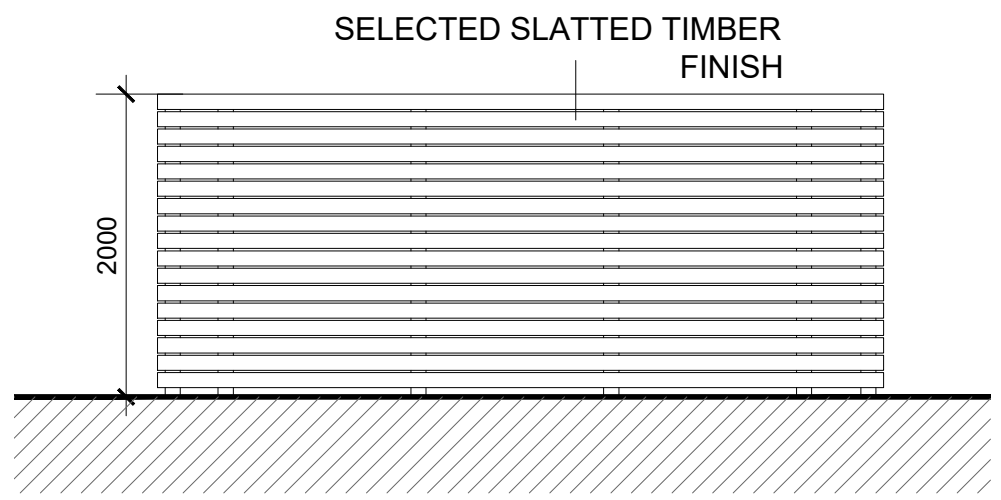


REAR ELEVATION
 Scale 1:50

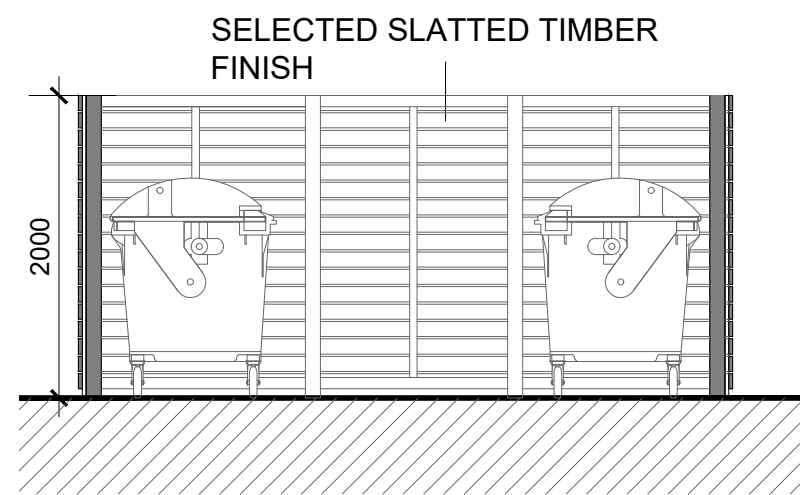


SECTION A-A
 Scale 1:50



BIN STORE
 SAMPLE IMAGE (SLATTED TIMBER FINISH)

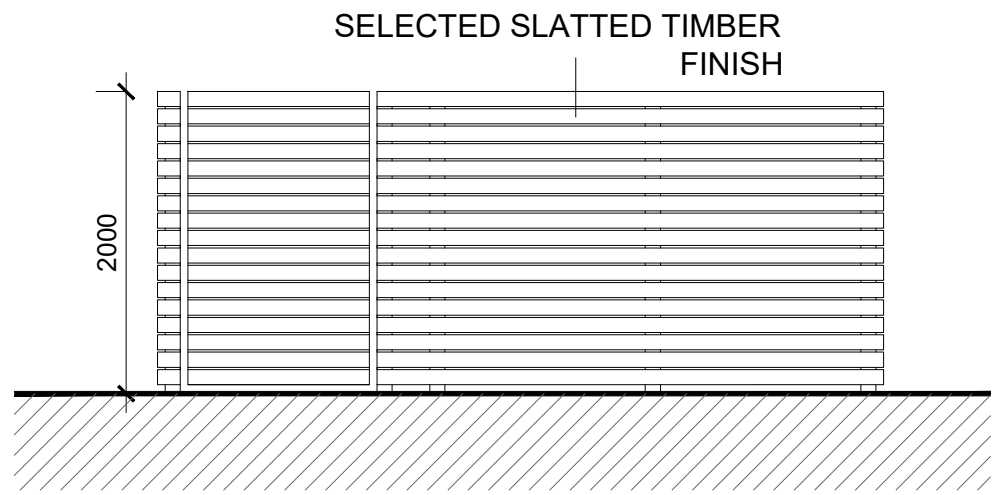


FRONT ELEVATION
 Scale 1:50

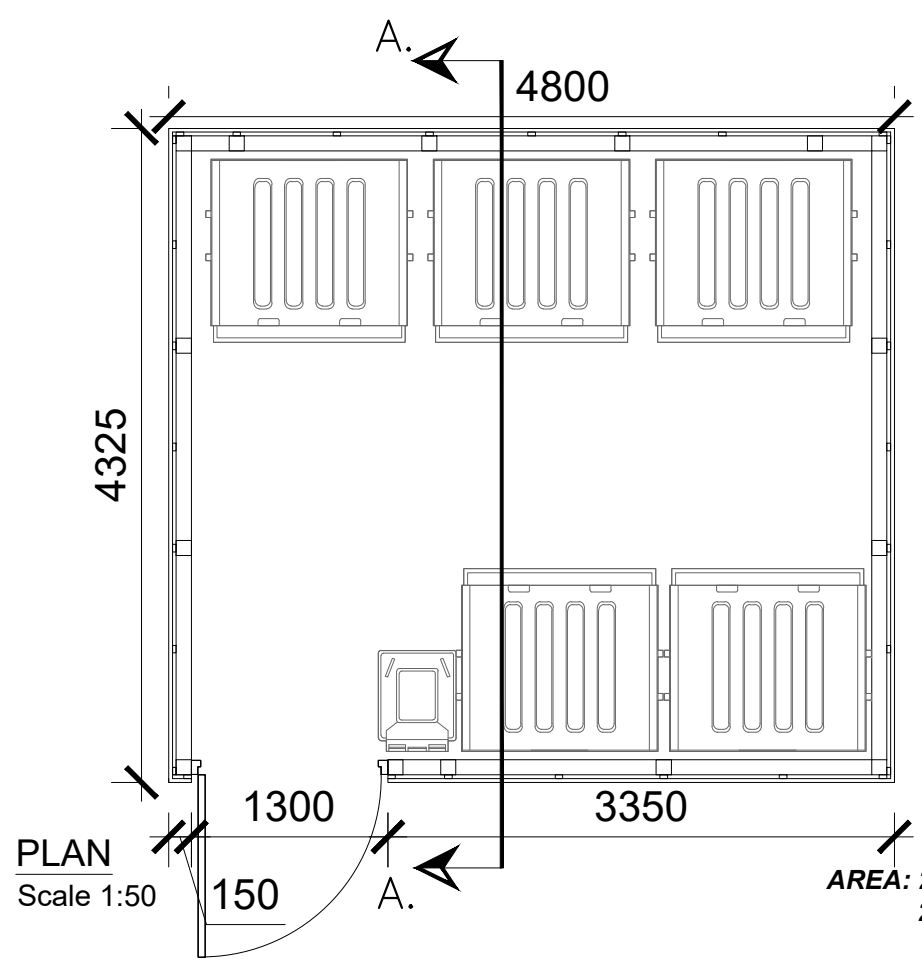

PLAN
 Scale 1:50

AREA: 20.8 SQ.M.
 224 SQ.FT.

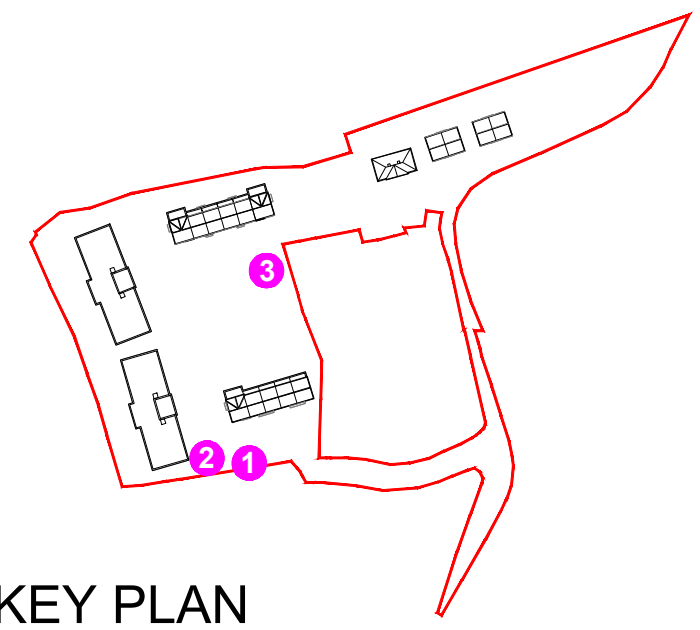


KEY PLAN
 NTS @ A3



SIDE ELEVATIONS
 Scale 1:50

PROPOSED TYPICAL BIN STORE
 SCALE 1:50 @ A3

date	rev	name	chk	note
04.03.25	P1	MP	EJG	ISSUE FOR PLANNING

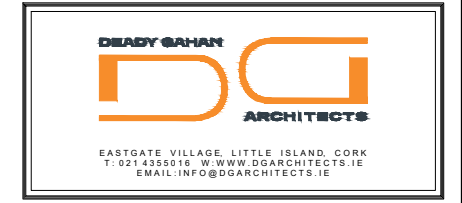

Project
 PROPOSED RESIDENTIAL DEVELOPMENT
 AT GYLNTOWN, GLANMIRE, CORK

Drawing title			
PROPOSED TYPICAL BIN STORE			
Scale	Drawn	Checked	Date
1:50 @A3	PD	EJG	04.03.25
Project No.	Drg. No.	Revision	
21061	21061/P/006	P1	
Information Comments			Tender
Planning			Construction