

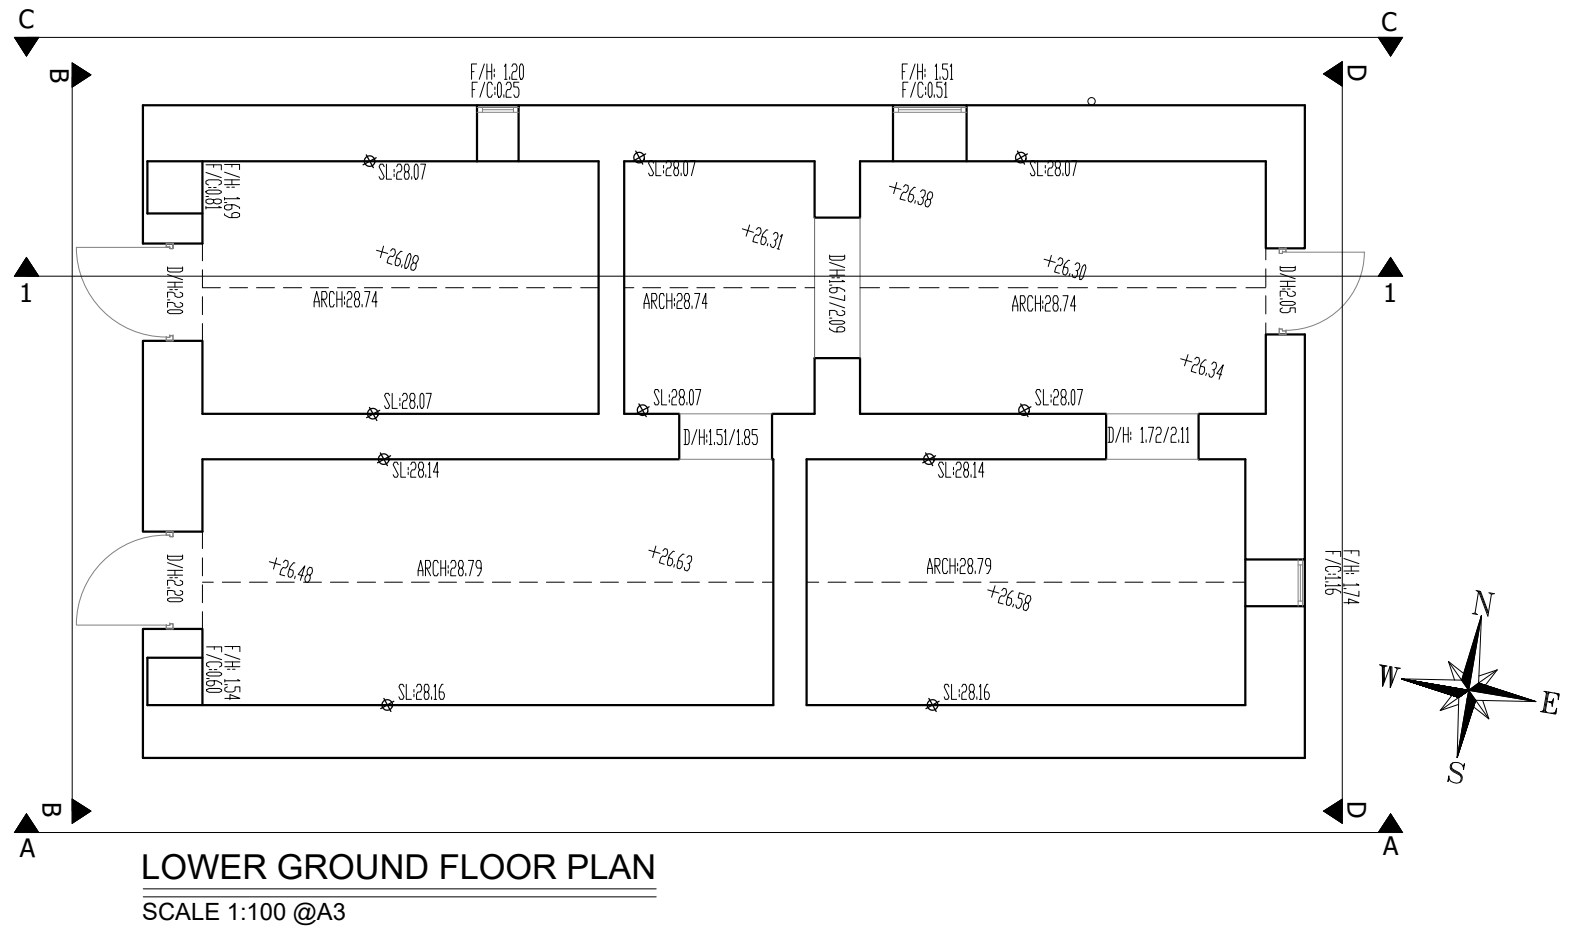


DO NOT SCALE. WORK TO FIGURED DIMENSIONS ONLY.
 ALL EXISTING DIMENSIONS TO BE CHECKED ON SITE.
 DRAWN ON AUTOCAD R2004 AT DEADY GAHAN ARCHITECTS LTD
 LAYERS ON THIS DRAWING COMPLY WITH BS 1192: PART 5

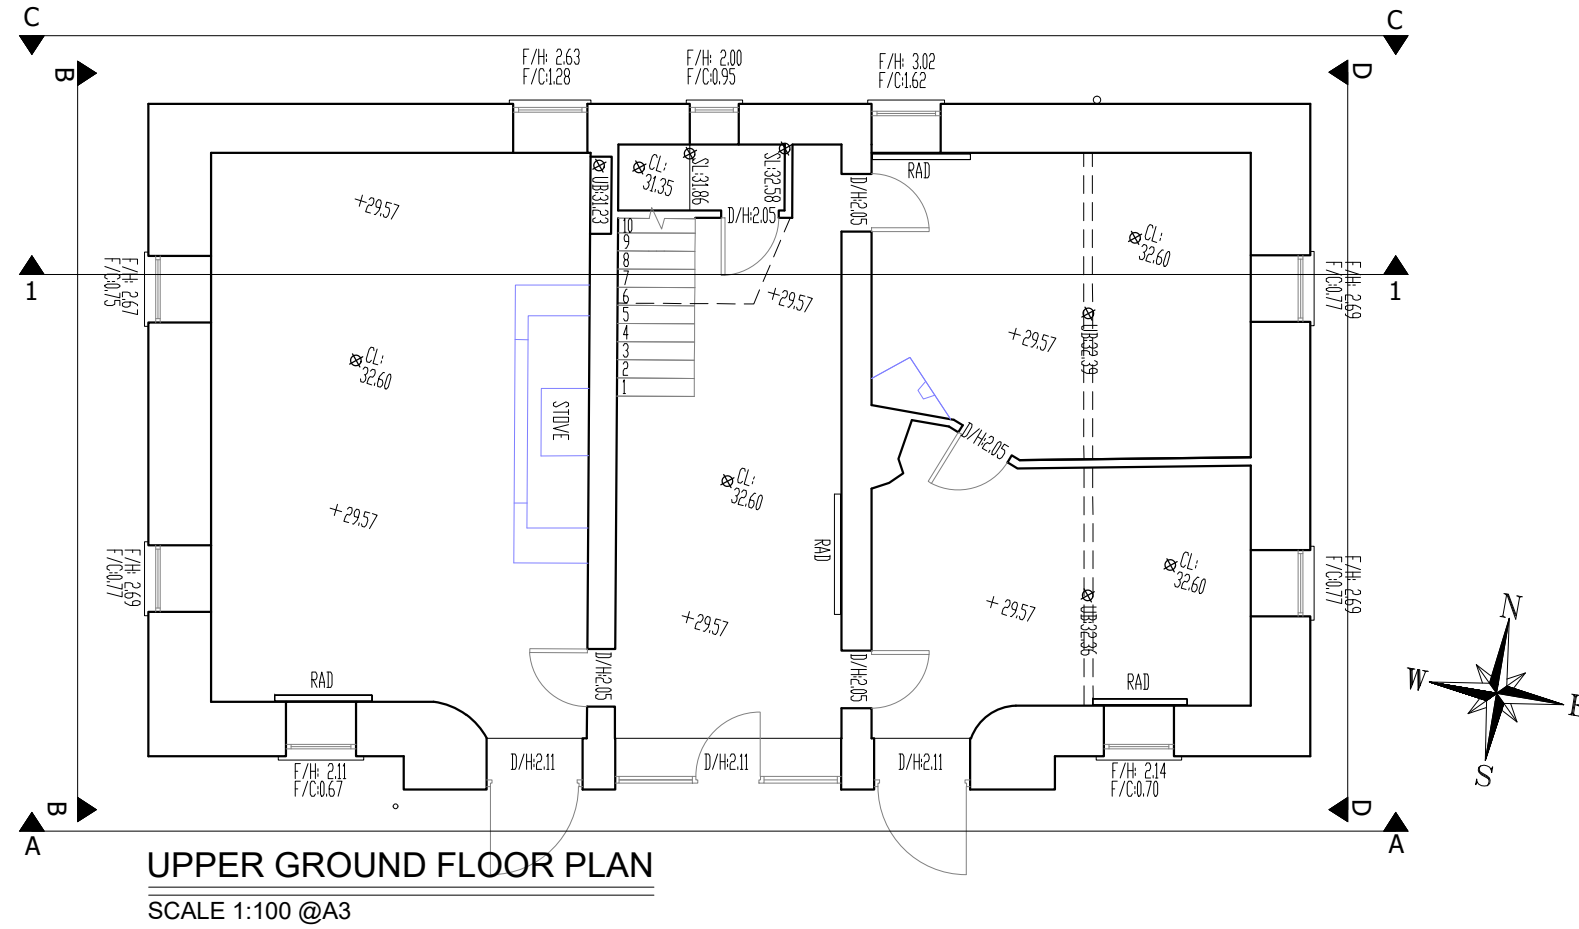

date	rev	name	chk	note
04.03.25	P1	MP	EJG	ISSUE FOR PLANNING

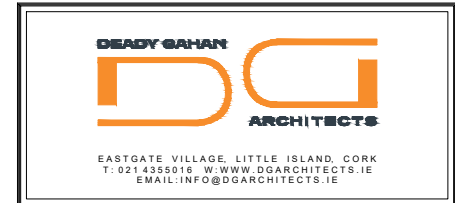


Project
 PROPOSED RESIDENTIAL DEVELOPMENT
 AT GLYNTOWN, GLANMIRE,
 CORK

Drawing title
 BLOCK 03: EXISTING COACH HOUSE DWELLING (SURVEY)
 EXISTING GROUND & FIRST FLOOR PLAN


Scale 1:100 @A3	Drawn PD	Checked EJG	Date 04.03.25
Project No. 21061	Dwg. No. 21061/P/301	Revision P1	

<input type="checkbox"/> Information / Comments	<input type="checkbox"/> Tender
<input checked="" type="checkbox"/> Planning	<input type="checkbox"/> Construction

DO NOT SCALE. WORK TO FIGURED DIMENSIONS ONLY.
 ALL EXISTING DIMENSIONS TO BE CHECKED ON SITE.
 DRAWN ON AUTOCAD R2004 AT DEADY GAHAN ARCHITECTS LTD
 LAYERS ON THIS DRAWING COMPLY WITH BS 1192: PART 5

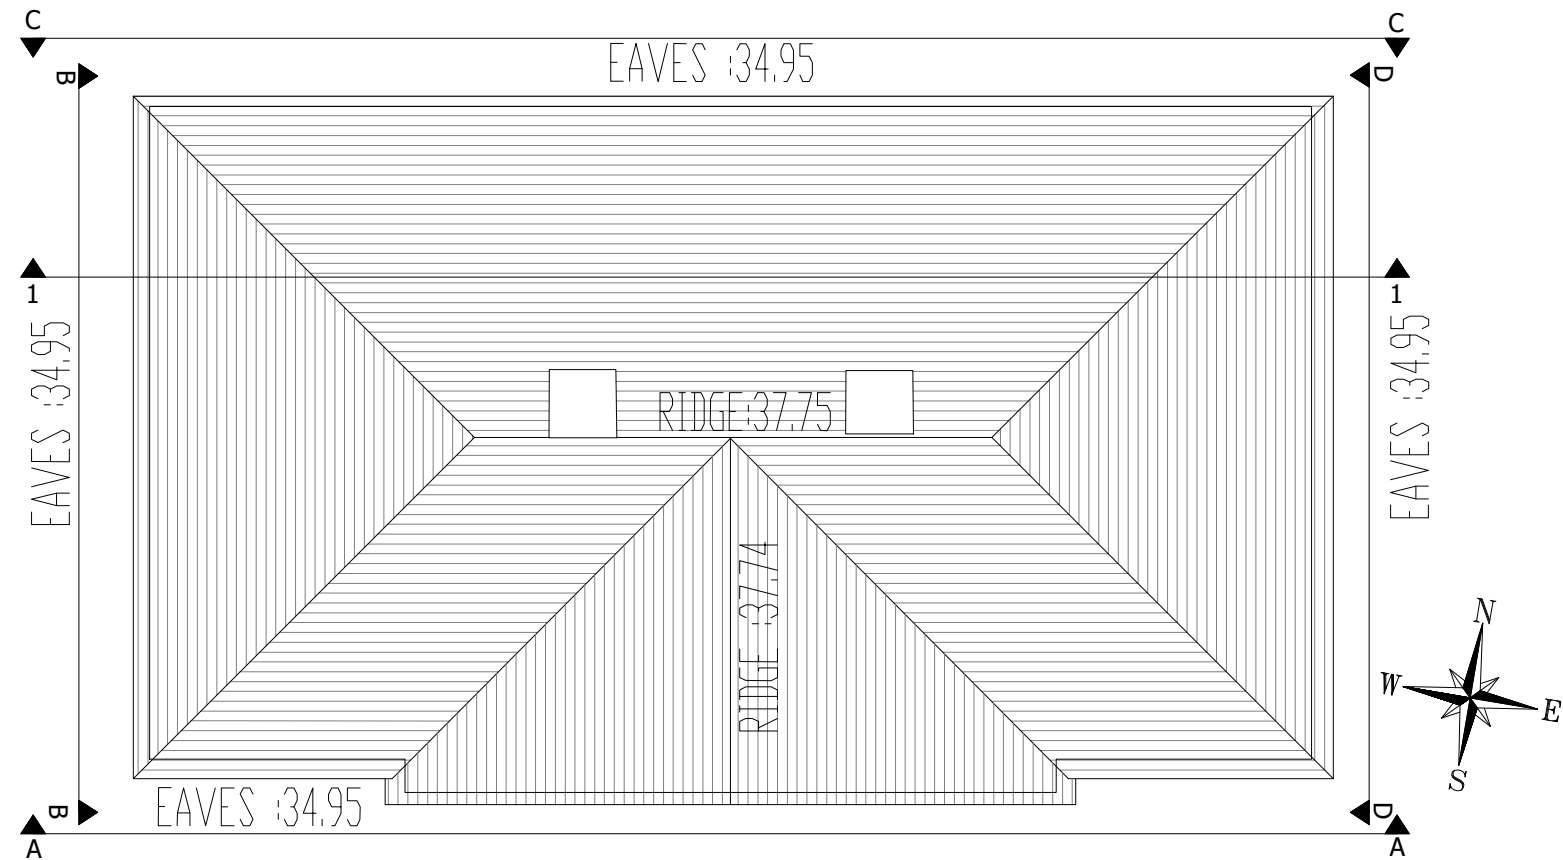


ROOF PLAN
 SCALE 1:100 @A3

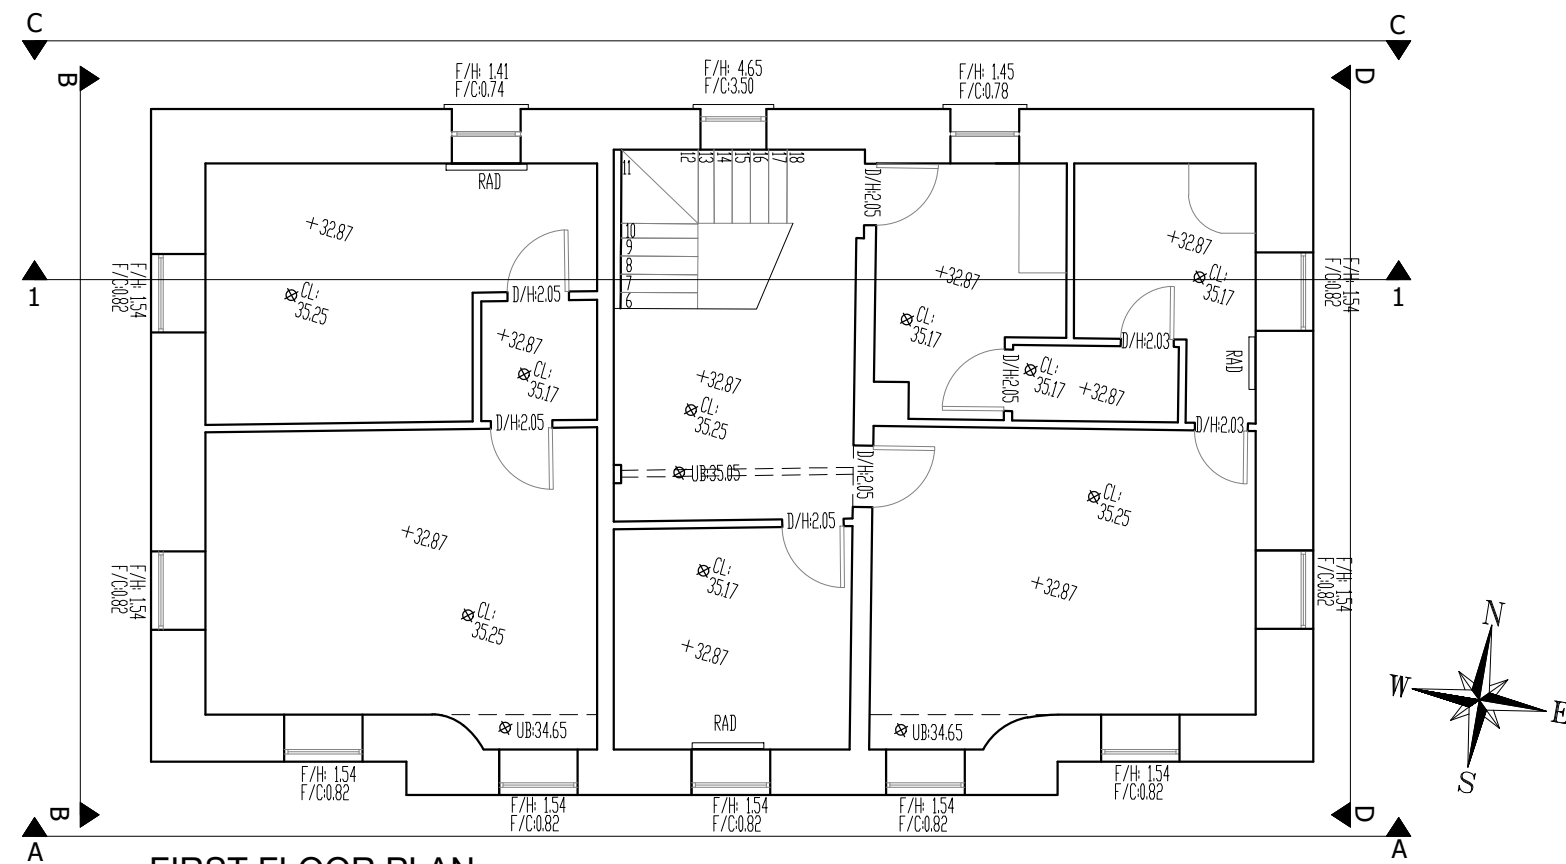

FIRST FLOOR PLAN
 SCALE 1:100 @A3

date	rev	name	chk	note
04.03.25	P1	MP	EJG	ISSUE FOR PLANNING

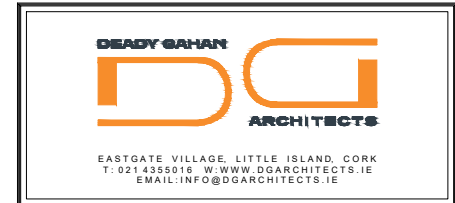



Project
 PROPOSED RESIDENTIAL DEVELOPMENT
 AT GLYNTOWN, GLANMIRE,
 CORK

Drawing title
 BLOCK 03: EXISTING COACH HOUSE DWELLING (SURVEY)
 EXISTING SECOND FLOOR PLAN & ROOF PLAN


Scale 1:100 @A3	Drawn PD	Checked EJG	Date 04.03.25
Project No. 21061	Drw. No. 21061/P/302	Revision P1	

<input type="checkbox"/> Information / Comments	<input type="checkbox"/> Tender
<input checked="" type="checkbox"/> Planning	<input type="checkbox"/> Construction

DO NOT SCALE. WORK TO FIGURED DIMENSIONS ONLY.
 ALL EXISTING DIMENSIONS TO BE CHECKED ON SITE.
 DRAWN ON AUTOCAD R2004 AT DEADY GAHAN ARCHITECTS LTD
 LAYERS ON THIS DRAWING COMPLY WITH BS 1192: PART 5

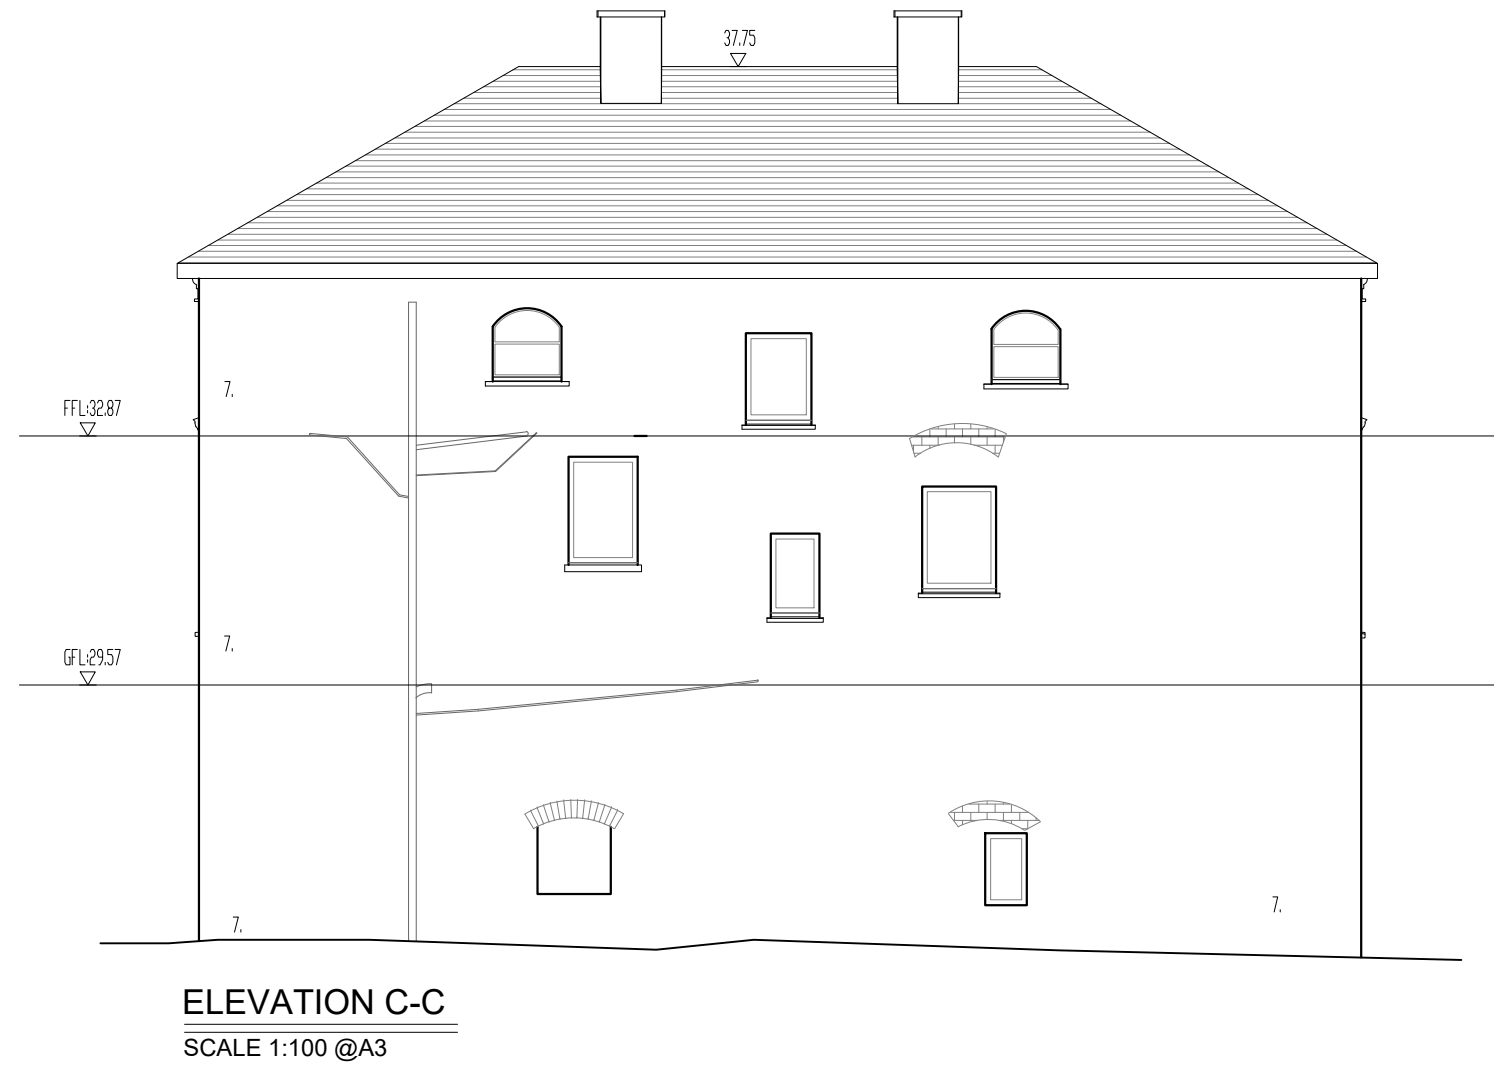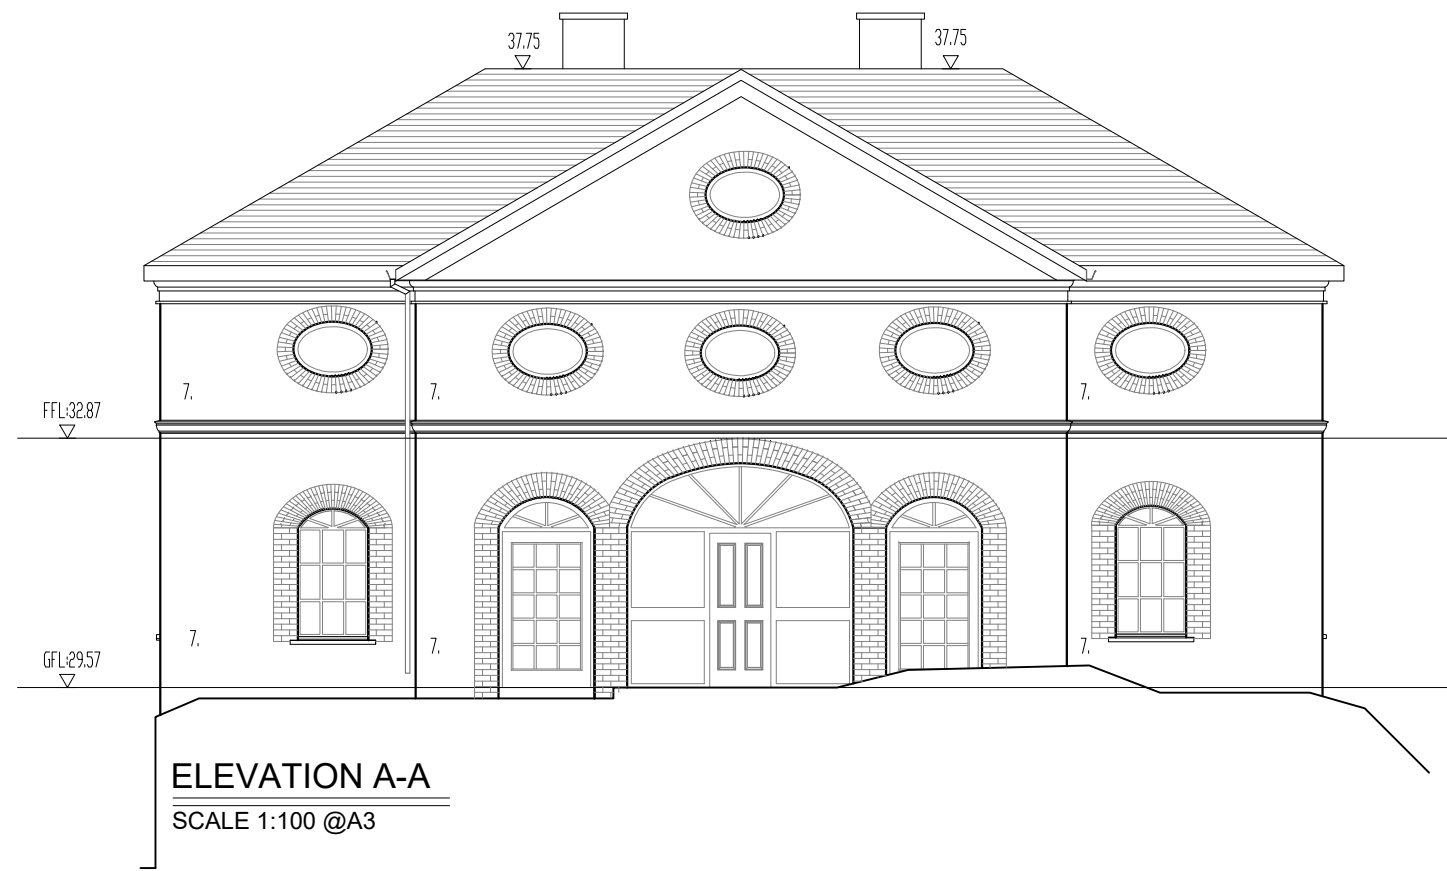

date	rev	name	chk	note
04.03.25	P1	MP	EJG	ISSUE FOR PLANNING

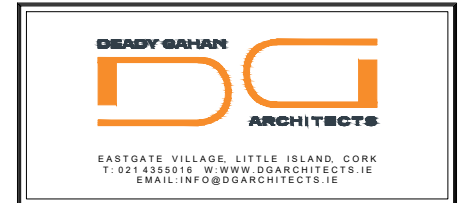


Project
 PROPOSED RESIDENTIAL DEVELOPMENT
 AT GLYNTOWN, GLANMIRE,
 CORK

Drawing title
 BLOCK 03: EXISTING COACH HOUSE DWELLING (SURVEY)
 EXISTING FRONT & REAR ELEVATION


Scale 1:100 @A3	Drawn PD	Checked EJG	Date 04.03.25
Project No. 21061	Drg. No. 21061/P/303		Revision P1

<input type="checkbox"/> Information \ Comments	<input type="checkbox"/> Tender
<input checked="" type="checkbox"/> Planning	<input type="checkbox"/> Construction


DO NOT SCALE. WORK TO FIGURED DIMENSIONS ONLY.
 ALL EXISTING DIMENSIONS TO BE CHECKED ON SITE.
 DRAWN ON AUTOCAD R2004 AT DEADY GAHAN ARCHITECTS LTD
 LAYERS ON THIS DRAWING COMPLY WITH BS 1192: PART 5

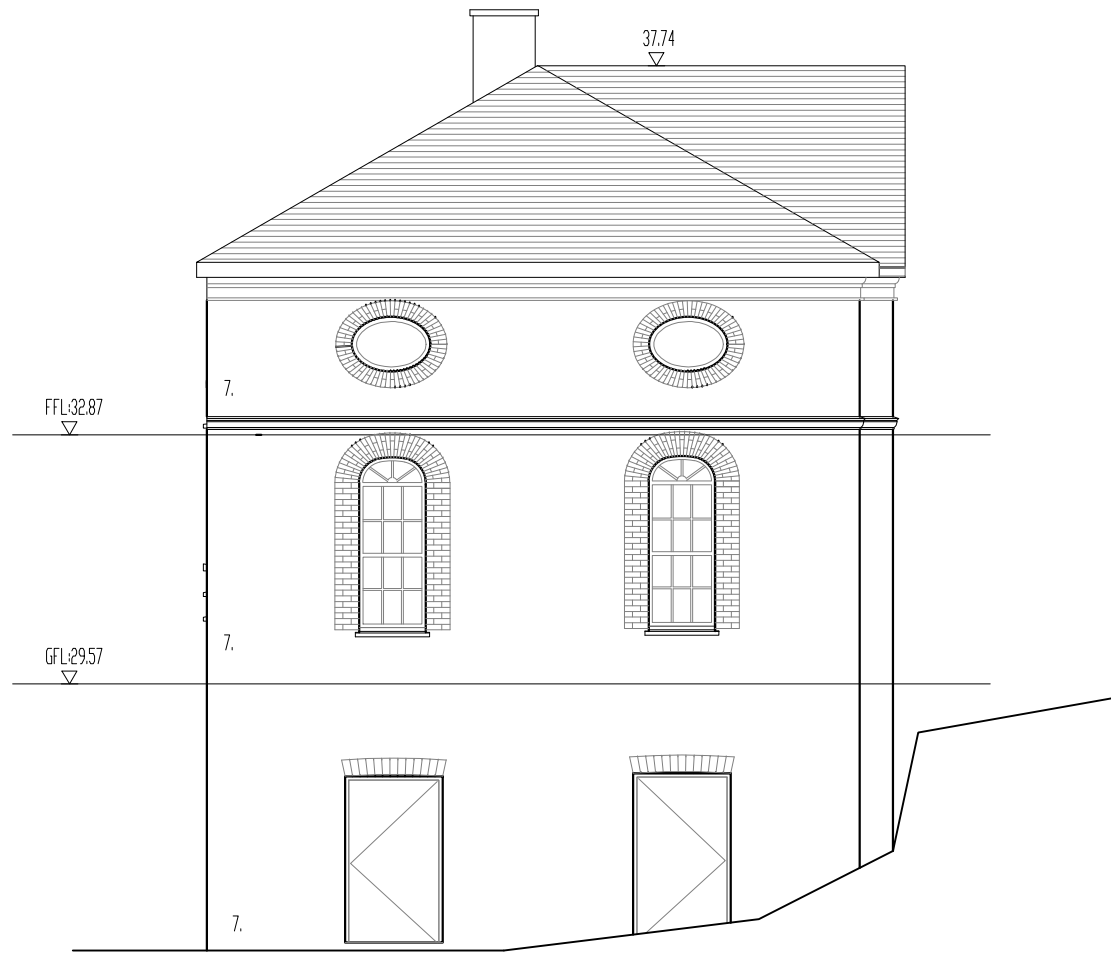

ELEVATION B-B
 SCALE 1:100 @A3

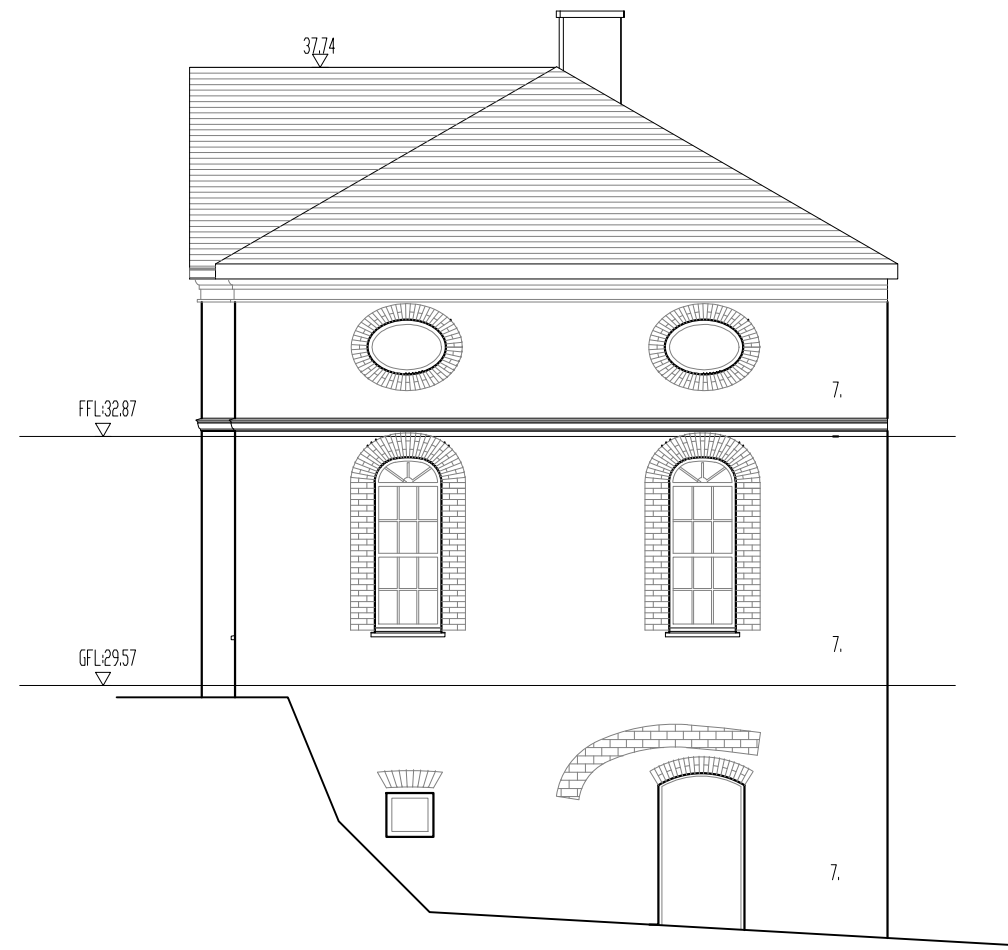


ELEVATION D-D
 SCALE 1:100 @A3

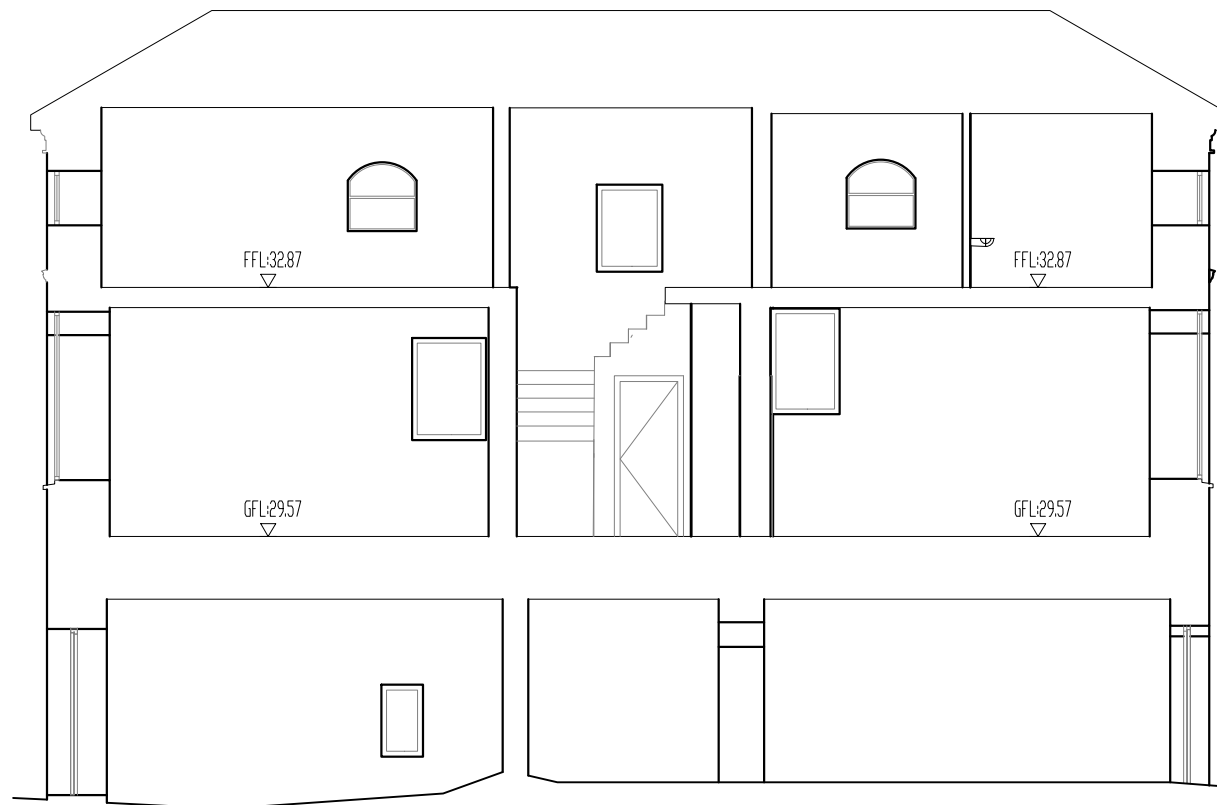

SECTION 1-1
 SCALE 1:100 @A3

date	rev	name	chk	note
04.03.25	P1	MP	EJG	ISSUE FOR PLANNING

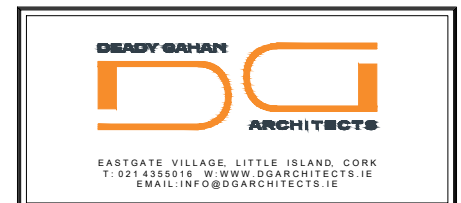


Project
 PROPOSED RESIDENTIAL DEVELOPMENT
 AT GLYNTOWN, GLANMIRE,
 CORK

Drawing title
 BLOCK 03: EXISTING COACH HOUSE DWELLING (SURVEY)
 EXISTING SIDE ELEVATIONS & SECTION


Scale 1:100 @A3	Drawn PD	Checked EJG	Date 04.03.25
Project No. 21061	Dwg. No. 21061/P/304	Revision P1	

Information \ Comments Tender
 Planning Construction

DO NOT SCALE. WORK TO FIGURED DIMENSIONS ONLY.
 ALL EXISTING DIMENSIONS TO BE CHECKED ON SITE.
 DRAWN ON AUTOCAD R2004 AT DEADY GAHAN ARCHITECTS LTD
 LAYERS ON THIS DRAWING COMPLY WITH BS 1192: PART 5

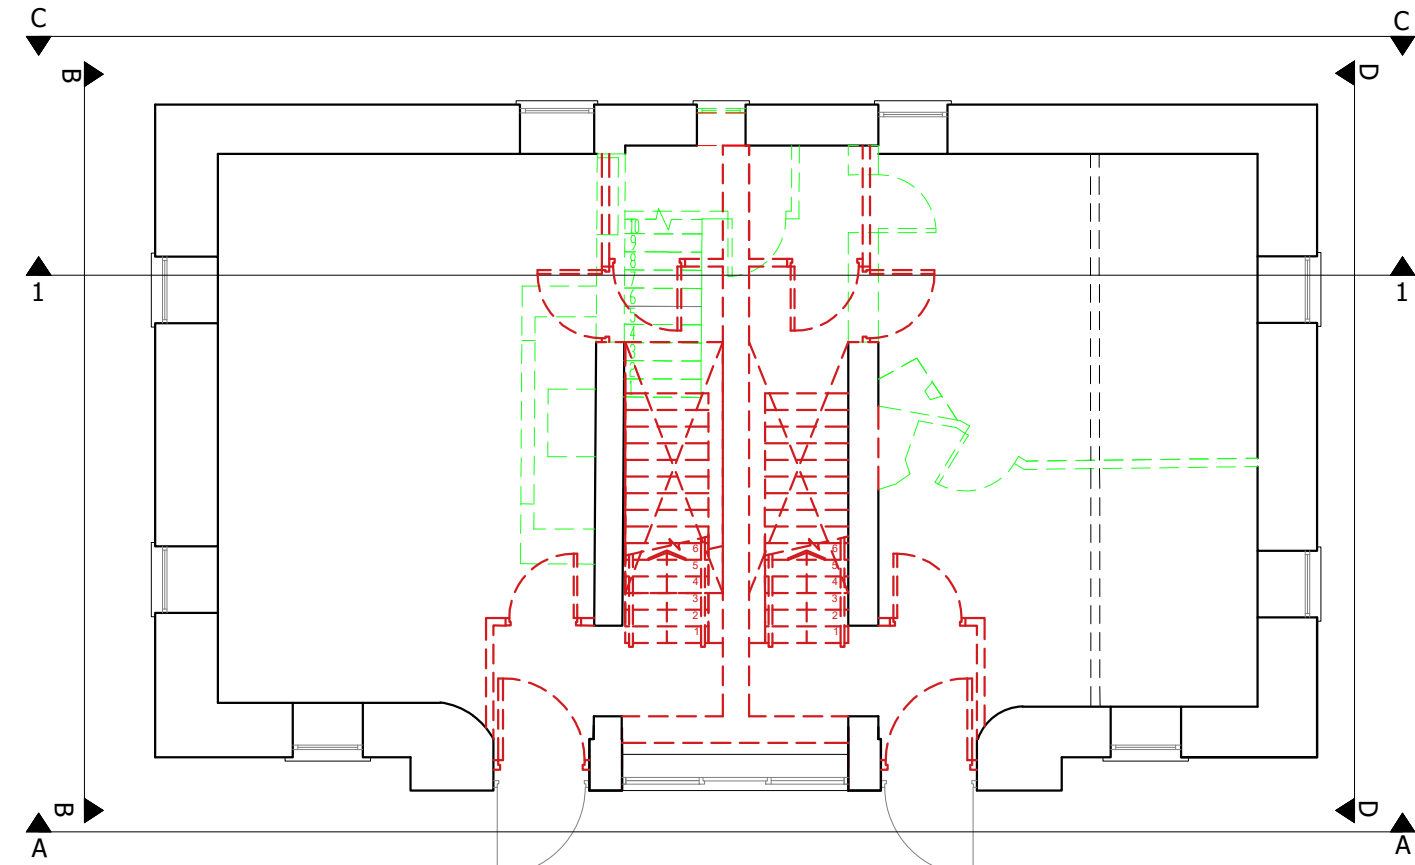


UPPER GROUND FLOOR PLAN
 SCALE 1:100 @A3

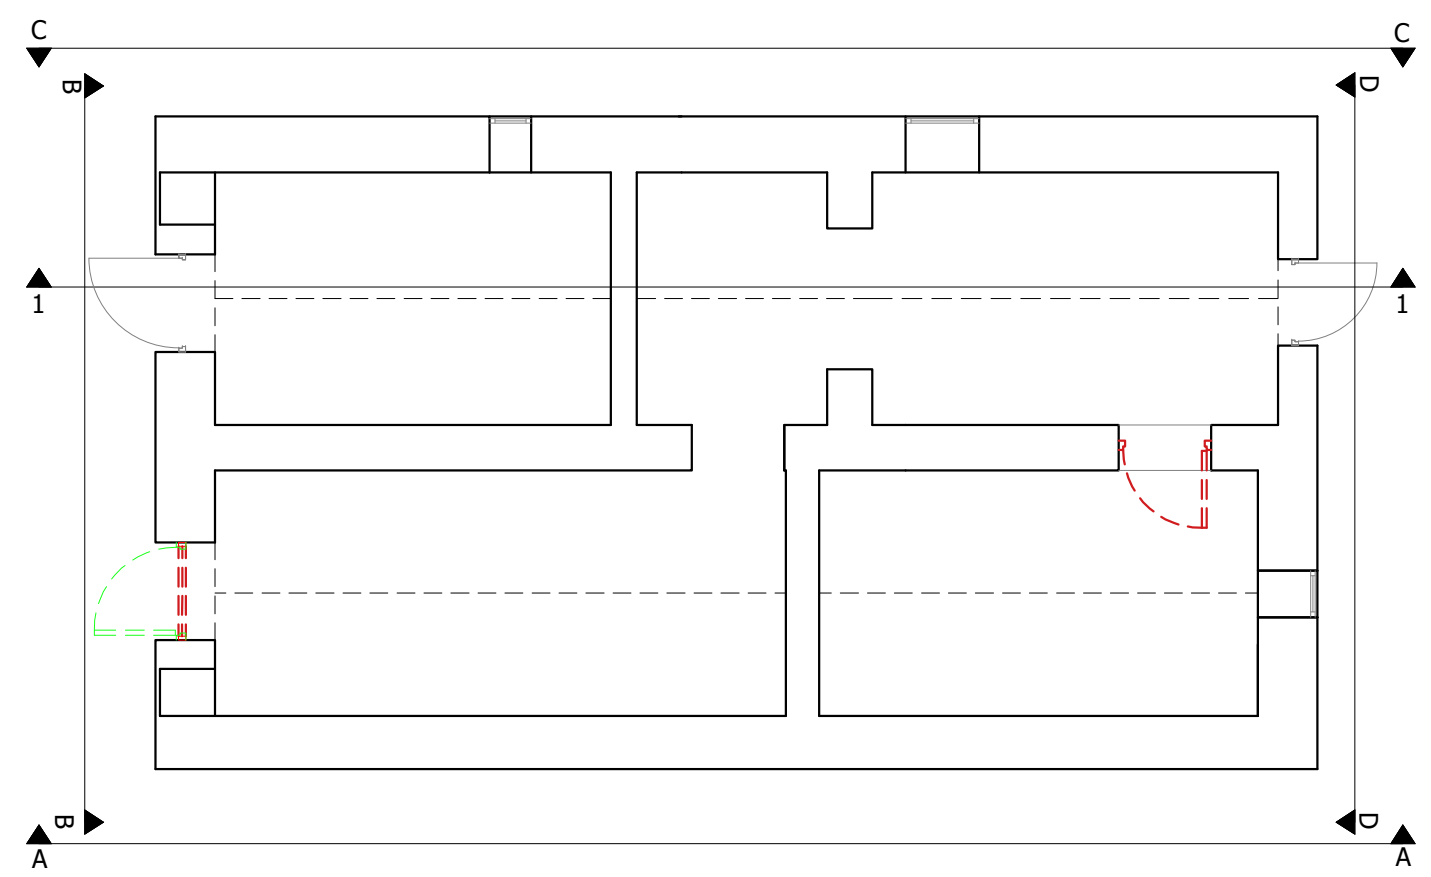

LOWER GROUND FLOOR PLAN
 SCALE 1:100 @A3

ELEMENTS TO BE REMOVED/BLOCKED UP
 ELEMENTS TO BE ADDED / ALTERED

date	rev	name	chk	note
04.03.25	P1	MP	EJG	ISSUE FOR PLANNING

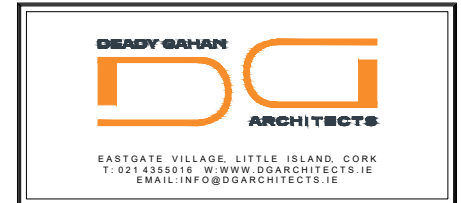


Project
 PROPOSED RESIDENTIAL DEVELOPMENT
 AT GLYNTOWN, GLANMIRE,
 CORK

Drawing title
 BLOCK 03: EXISTING COACH HOUSE DWELLING
 PROPOSED CHANGES: DEMOLITION & CONSTRUCTION PLANS


Scale 1:100 @A3	Drawn PD	Checked EJG	Date 04.03.25
Project No. 21061	Drw. No. 21061/P/305	Revision P1	

Information / Comments
 Planning
 Tender
 Construction

DO NOT SCALE. WORK TO FIGURED DIMENSIONS ONLY.
 ALL EXISTING DIMENSIONS TO BE CHECKED ON SITE.
 DRAWN ON AUTOCAD R2004 AT DEADY GAHAN ARCHITECTS LTD
 LAYERS ON THIS DRAWING COMPLY WITH BS 1192: PART 5

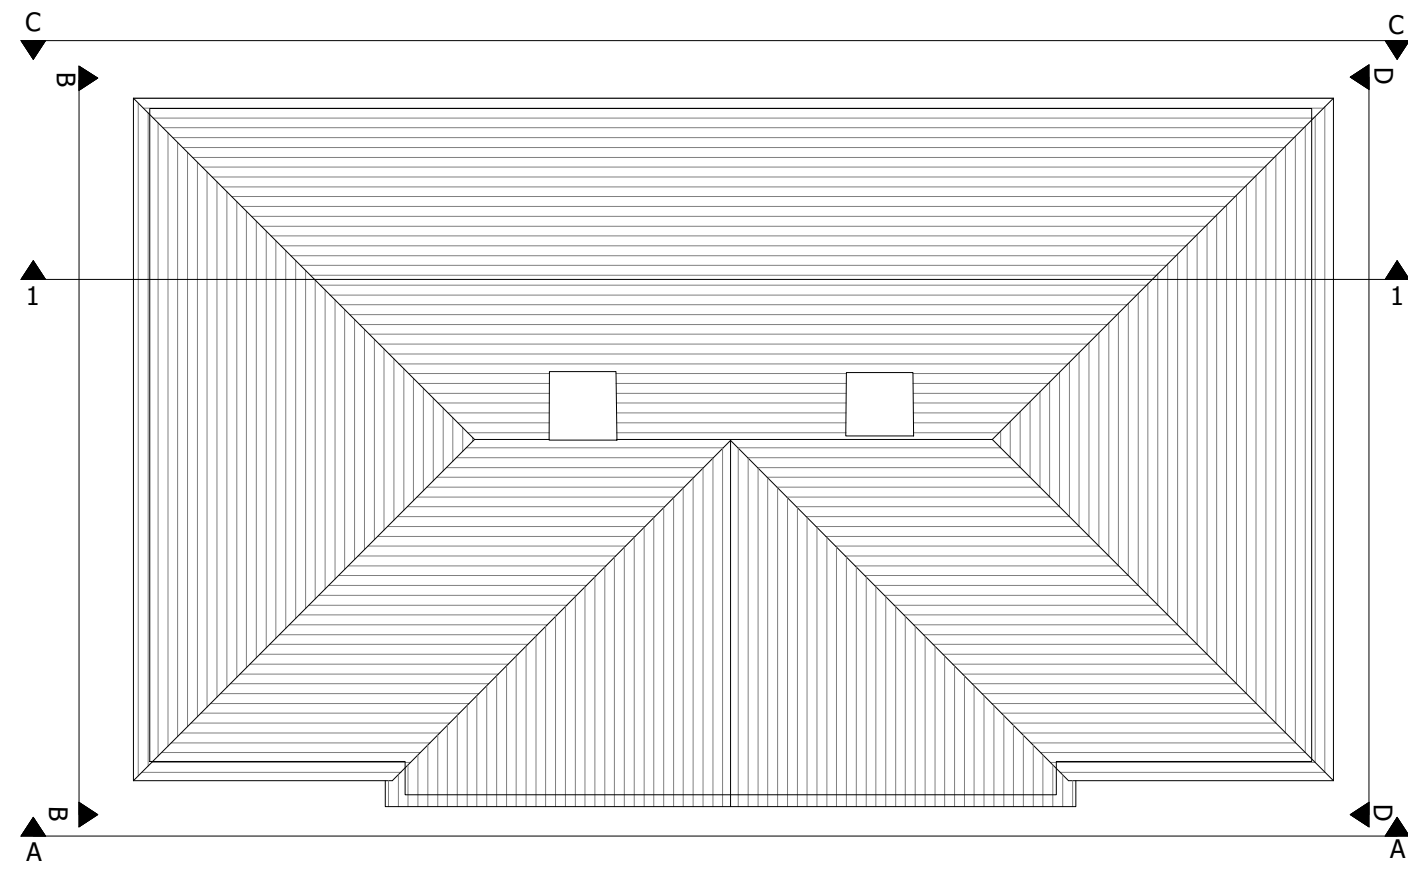

ROOF PLAN
 SCALE 1:100 @A3

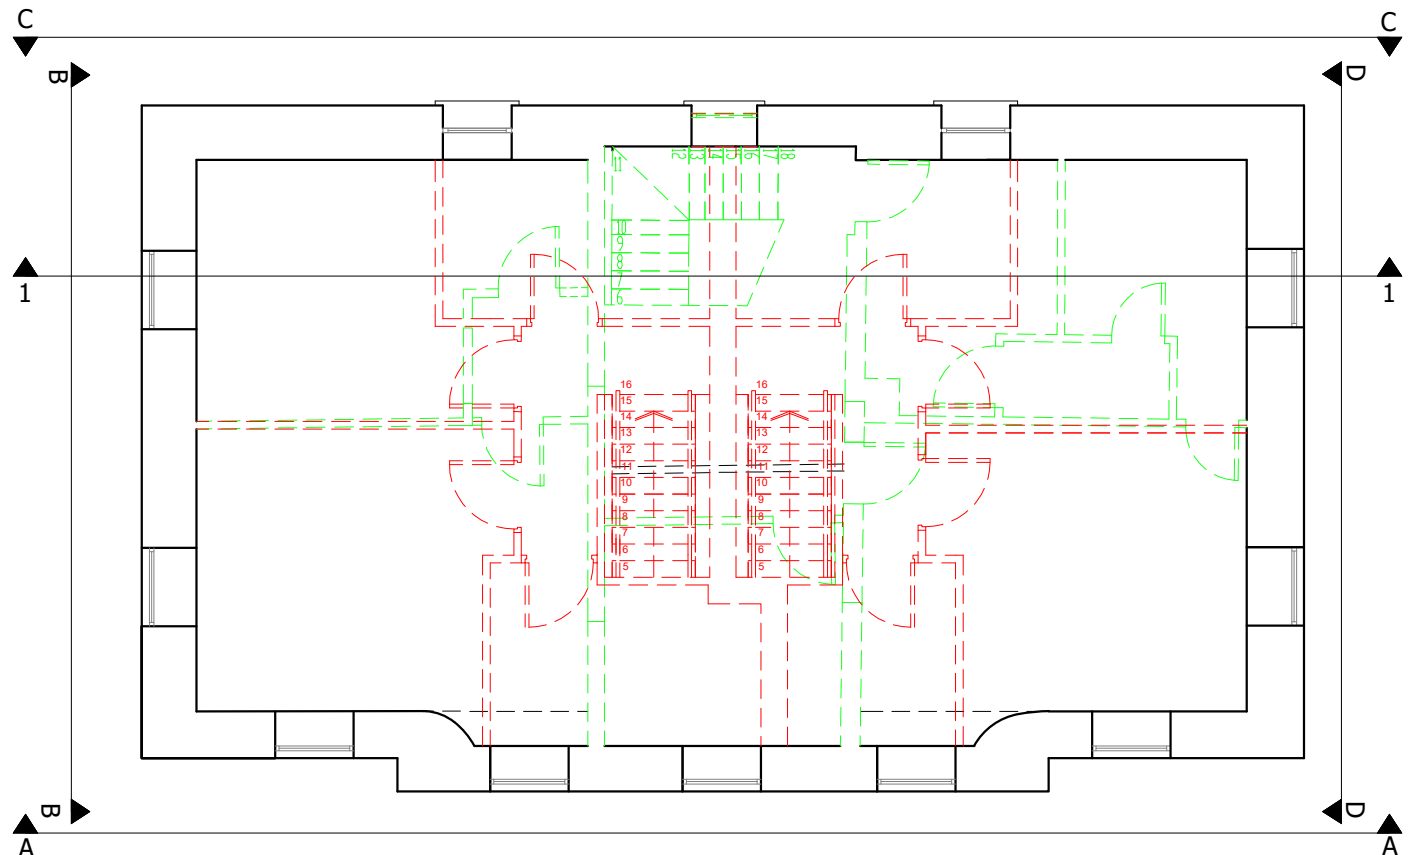

FIRST FLOOR PLAN
 SCALE 1:100 @A3

ELEMENTS TO BE REMOVED/BLOCKED UP
 ELEMENTS TO BE ADDED / ALTERED

date	rev	name	chk	note
04.03.25	P1	MP	EJG	ISSUE FOR PLANNING

DEADY GAHAN

ARCHITECTS
 EASTGATE VILLAGE, LITTLE ISLAND, CORK
 T: 021 4355016 W: WWW.DGARCHITECTS.IE
 EMAIL: INFO@DGARCHITECTS.IE


Project
 PROPOSED RESIDENTIAL DEVELOPMENT
 AT GLYNTOWN, GLANMIRE,
 CORK

Drawing title
 BLOCK 03: EXISTING COACH HOUSE DWELLING
 PROPOSED CHANGES: DEMOLITION & CONSTRUCTION PLANS


Scale 1:100 @A3	Drawn PD	Checked EJG	Date 04.03.25
Project No. 21061	Drg. No. 21061/P/306		Revision P1

Information / Comments Tender
 Planning Construction

DO NOT SCALE. WORK TO FIGURED DIMENSIONS ONLY.
 ALL EXISTING DIMENSIONS TO BE CHECKED ON SITE.
 DRAWN ON AUTOCAD R2004 AT DEADY GAHAN ARCHITECTS LTD
 LAYERS ON THIS DRAWING COMPLY WITH BS 1192: PART 5

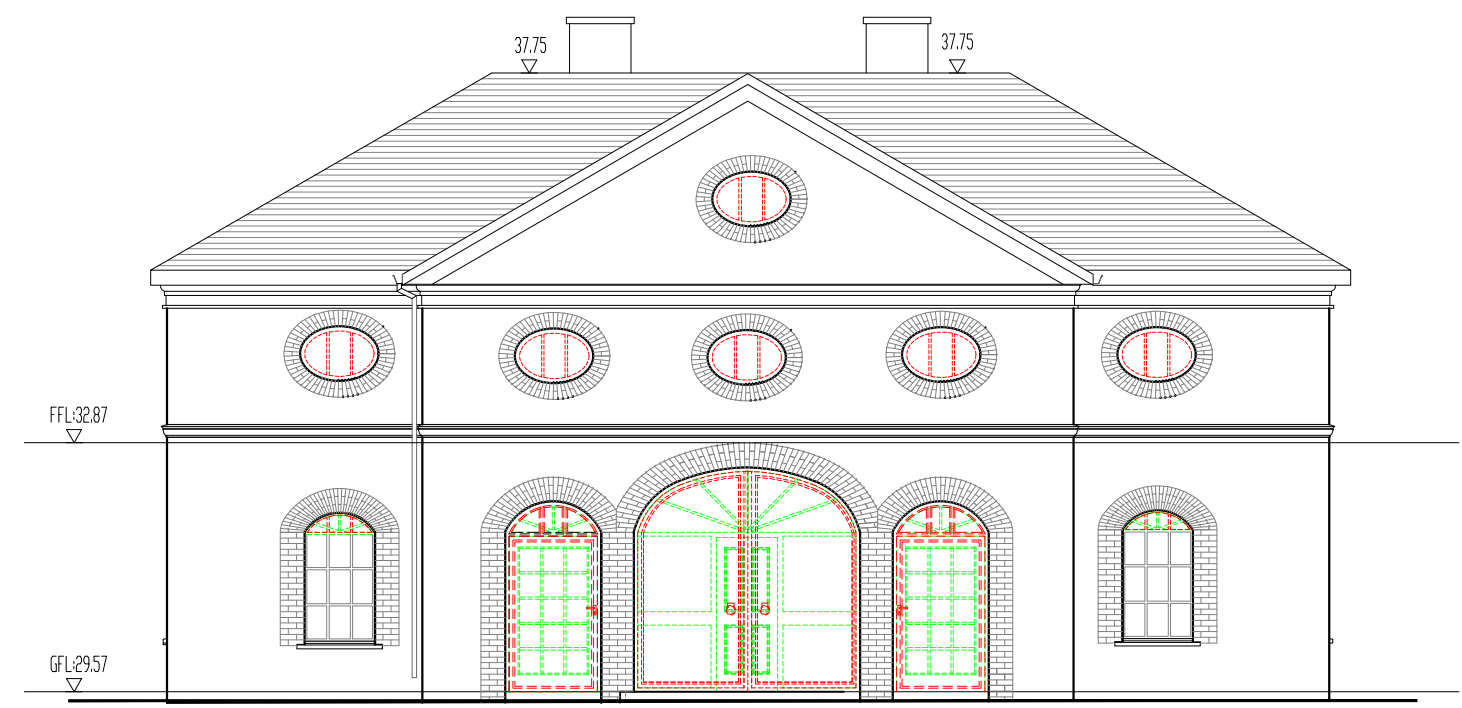

ELEVATION A-A
 SCALE 1:100 @A3

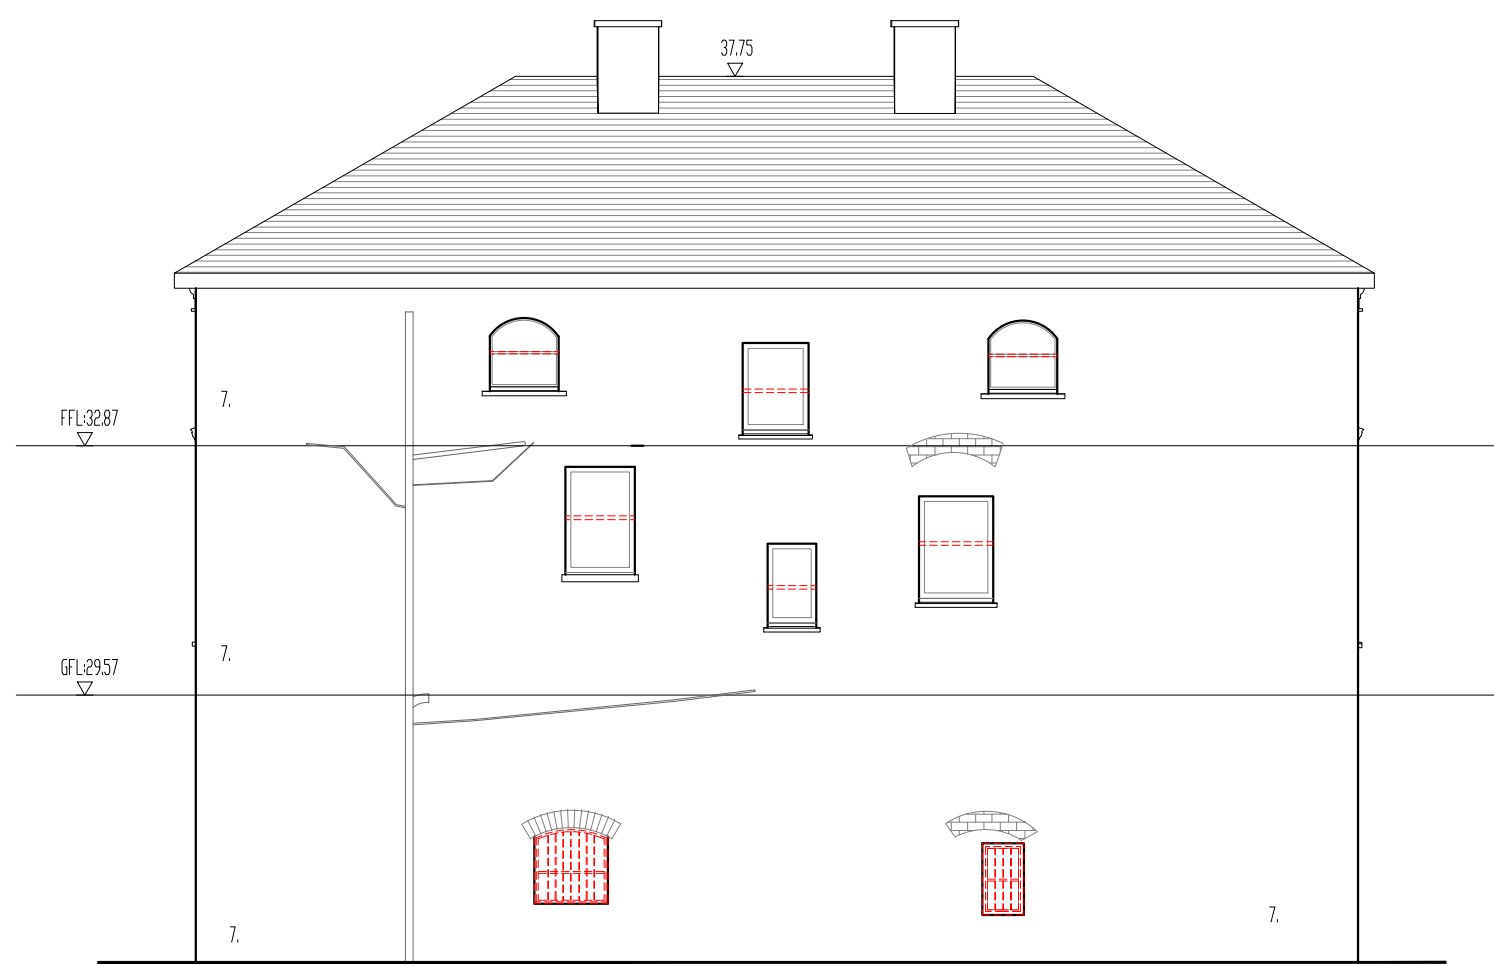

ELEVATION C-C
 SCALE 1:100 @A3

ELEMENTS TO BE REMOVED/BLOCKED UP

ELEMENTS TO BE ADDED / ALTERED

date	rev	name	chk	note
04.03.25	P1	MP	EJG	ISSUE FOR PLANNING

DEADY GAHAN
DDG
ARCHITECTS

EASTGATE VILLAGE, LITTLE ISLAND, CORK
 T: 021 4355016 W: WWW.DGARCHITECTS.IE
 EMAIL: INFO@DGARCHITECTS.IE

Project
 PROPOSED RESIDENTIAL DEVELOPMENT
 AT GLYNTOWN, GLANMIRE,
 CORK


Drawing title
 BLOCK 03: EXISTING COACH HOUSE DWELLING
 PROPOSED CHANGES: DEMOLITION & CONSTRUCTION ELEVATIONS

Scale 1:100@A3	Drawn PD	Checked EJG	Date 04.03.25
Project No. 21061	Dwg. No. 21061/P/307	Revision P1	


Information \ Comments Tender

Planning Construction


DO NOT SCALE. WORK TO FIGURED DIMENSIONS ONLY.
 ALL EXISTING DIMENSIONS TO BE CHECKED ON SITE.
 DRAWN ON AUTOCAD R2004 AT DEADY GAHAN ARCHITECTS LTD
 LAYERS ON THIS DRAWING COMPLY WITH BS 1192: PART 5

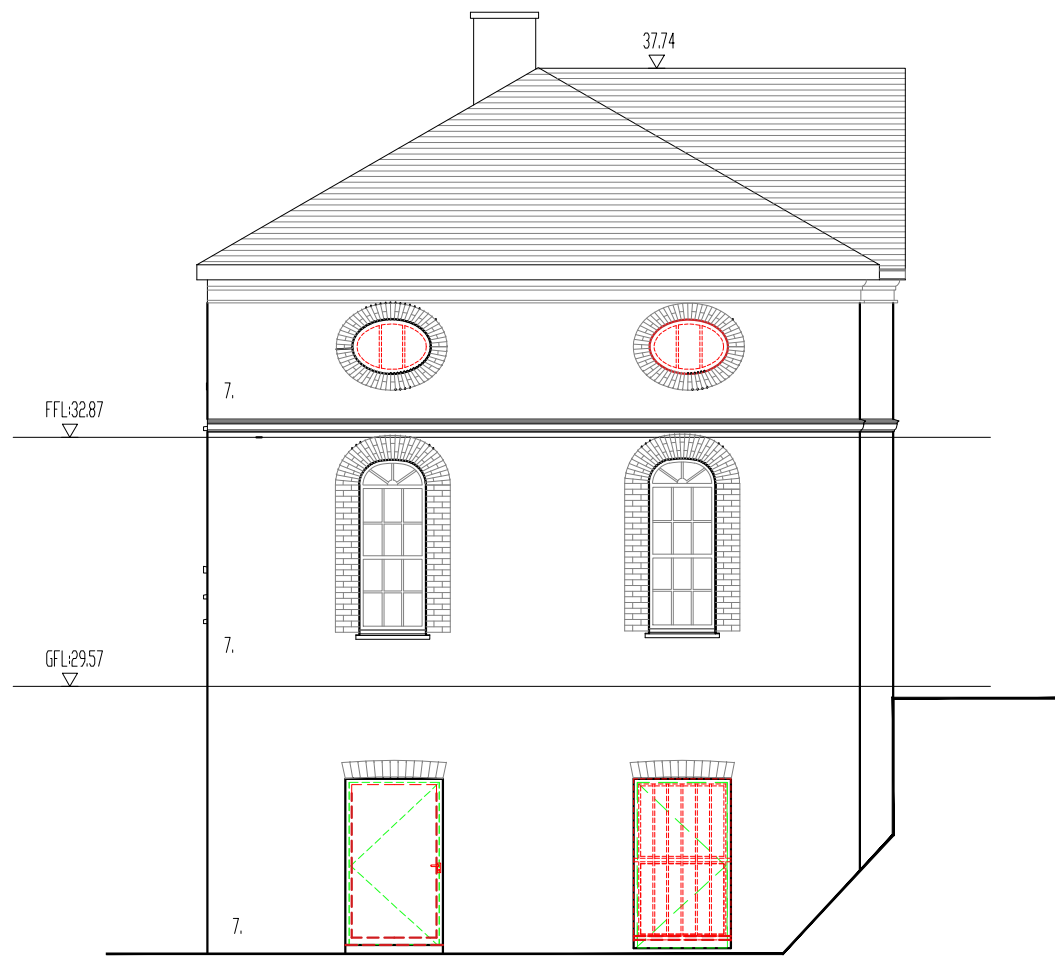

ELEVATION B-B
 SCALE 1:100 @A3

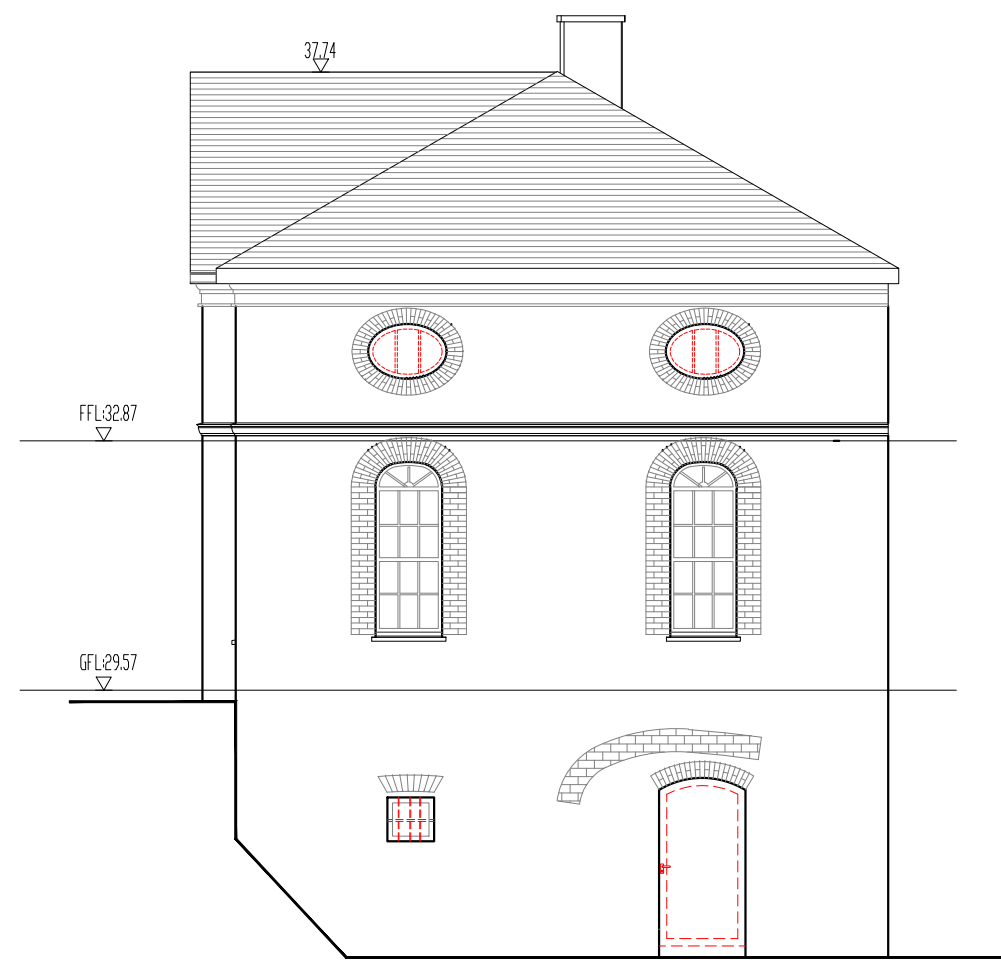

ELEVATION D-D
 SCALE 1:100 @A3

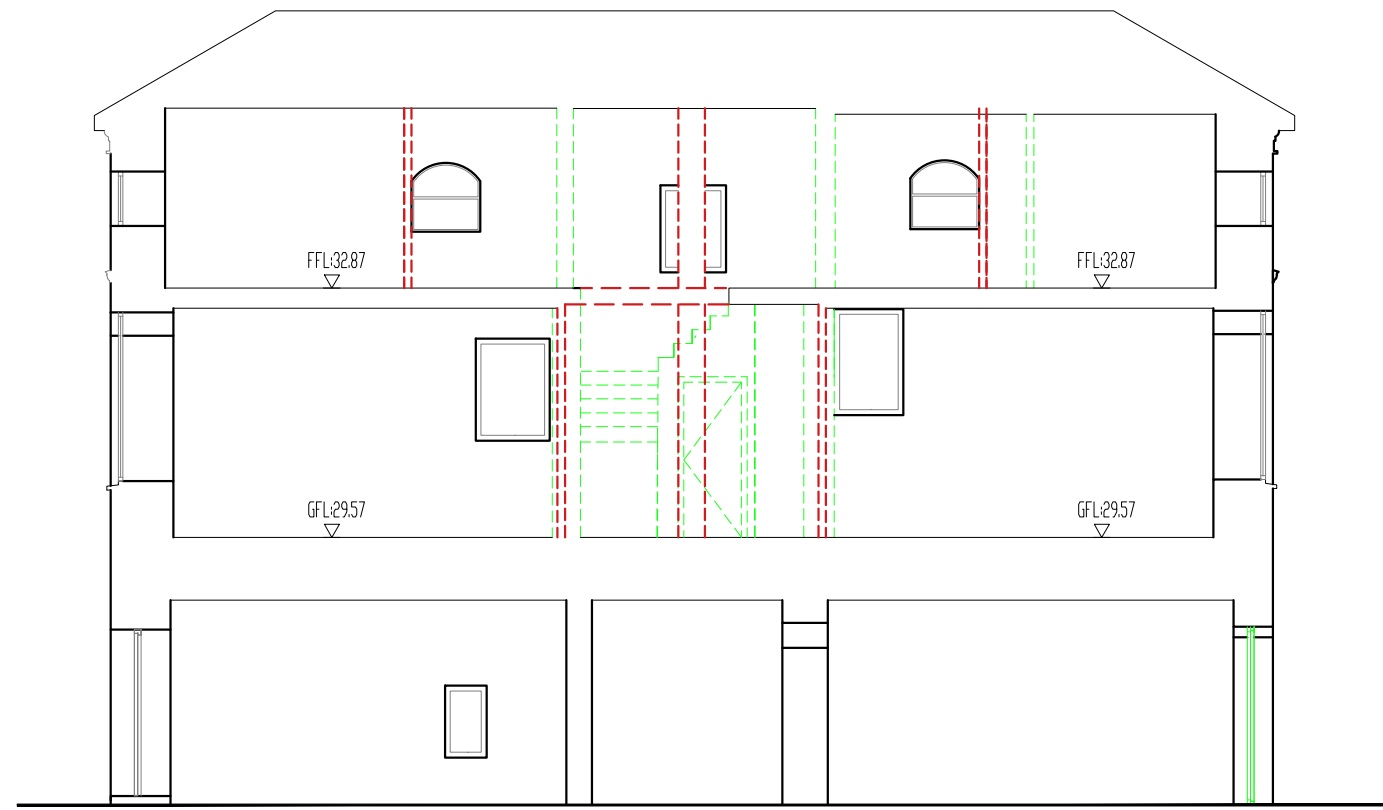

SECTION 1-1
 SCALE 1:100 @A3

ELEMENTS TO BE REMOVED/BLOCKED UP
 ELEMENTS TO BE ADDED / ALTERED

date	rev	name	chk	note
04.03.25	P1	MP	EJG	ISSUE FOR PLANNING

DEADY GAHAN
DG
ARCHITECTS

EASTGATE VILLAGE, LITTLE ISLAND, CORK
 T: 021 4355016 W: WWW.DGARCHITECTS.IE
 EMAIL: INFO@DGARCHITECTS.IE

Project
 PROPOSED RESIDENTIAL DEVELOPMENT
 AT GLYNTOWN, GLANMIRE,
 CORK

Drawing title
 BLOCK 03: EXISTING COACH HOUSE DWELLING
 PROPOSED CHANGES: DEMOLITION & CONSTRUCTION ELEVATIONS

Scale	Drawn	Checked	Date
1:100@A3	PD	EJG	04.03.25
Project No.	Drg. No.	Revision	
21061	21061/P/308	P1	

Information / Comments
 Planning

Tender
 Construction