



FRONT ELEVATION

SCALE 1:100 @ A3

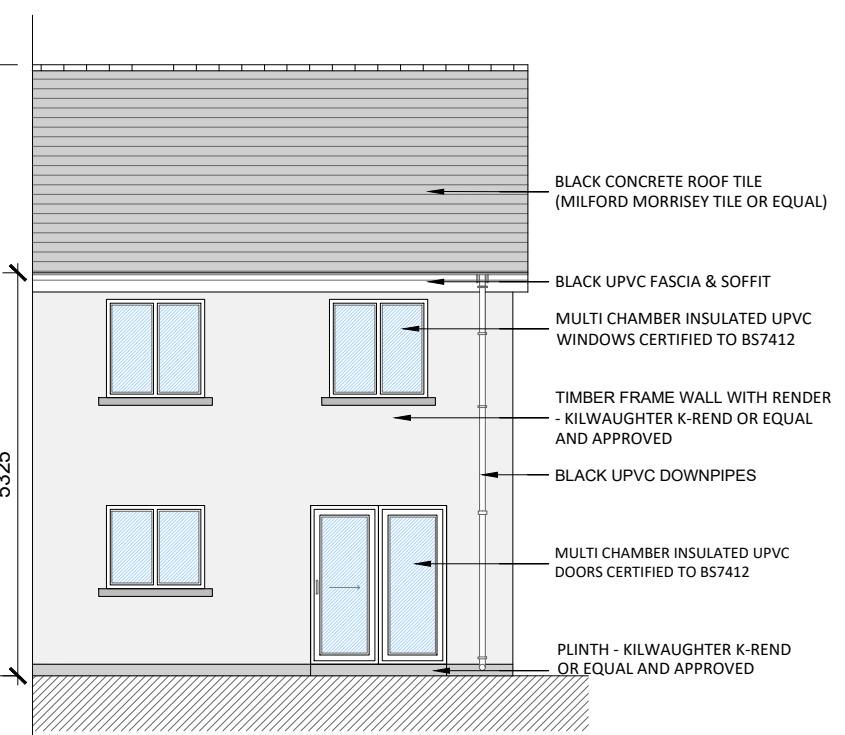

REAR ELEVATION


SCALE 1:100 @ A3

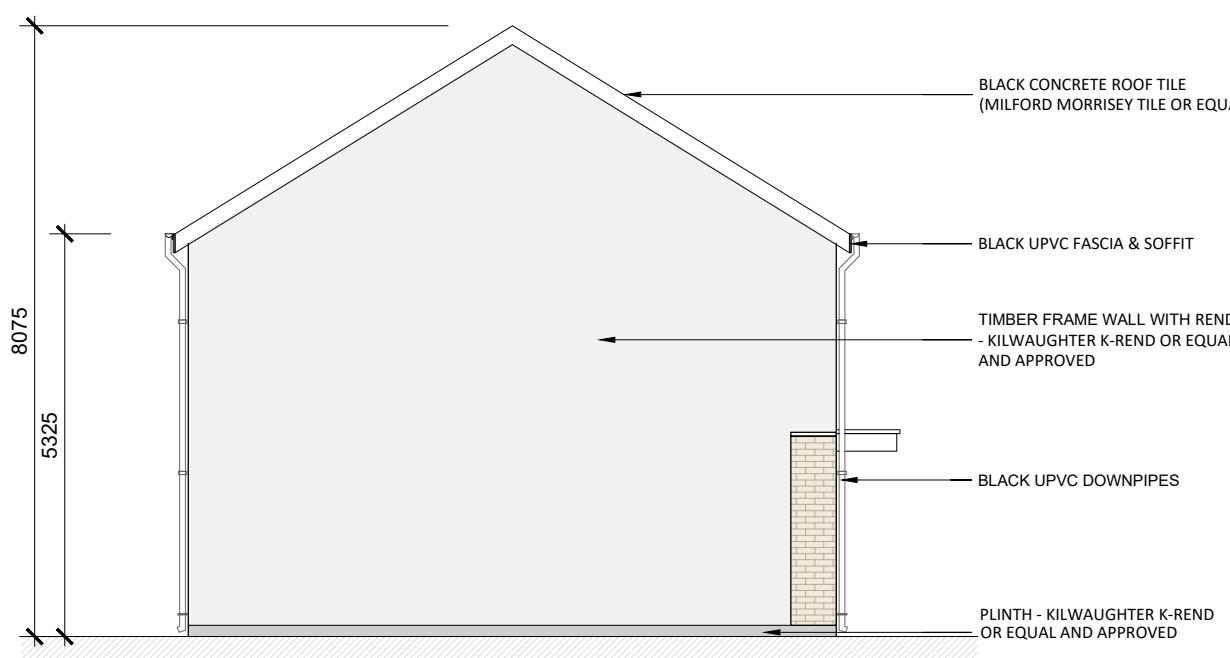

SIDE ELEVATION

SCALE 1:100 @ A3

UNIT TYPE A2
SCALE 1:100@A3

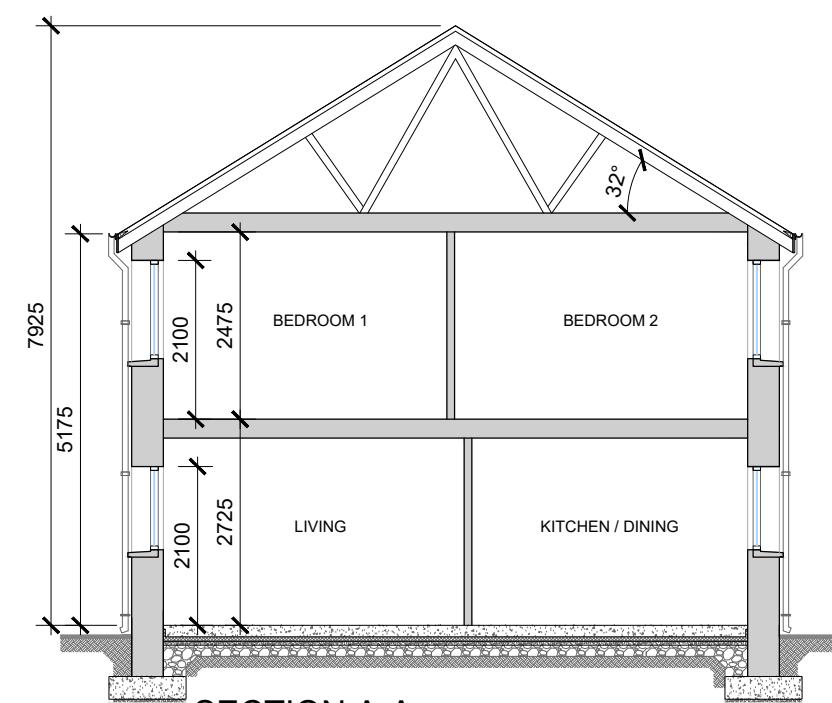

SECTION A-A

SCALE 1:100



RENDER

date 05.12.24 rev P1 name SM chk EJG note ISSUE FOR PLANNING



Project PROPOSED RESIDENTIAL DEVELOPMENT AT INNISHMORE, BALLINCOLLIG, CORK

Drawing title PROPOSED UNIT TYPE A2
PLANS, ELEVATIONS, AND SECTION A-A

Scale	Drawn	Checked	Date
1:100 @ A3	MC	EJG	17.06.24
Project No.	Org. No.		Revision
22131	22131/P/105		P1
Information \ Comments		Tender	
		Planning	Construction

NOTE: (m) REFERS TO MIRRORED VERSION OF UNIT TYPE

Information \ Comments
Planning

DO NOT SCALE. WORK TO FIGURED DIMENSIONS ONLY.
ALL EXISTING DIMENSIONS TO BE CHECKED ON SITE.
DRAWN ON AUTOCAD R2004 AT DEADY GAHAN ARCHITECTS LTD
LAYERS ON THIS DRAWING COMPLY WITH BS 1192: PART 5