



Section A-A

East Elevation

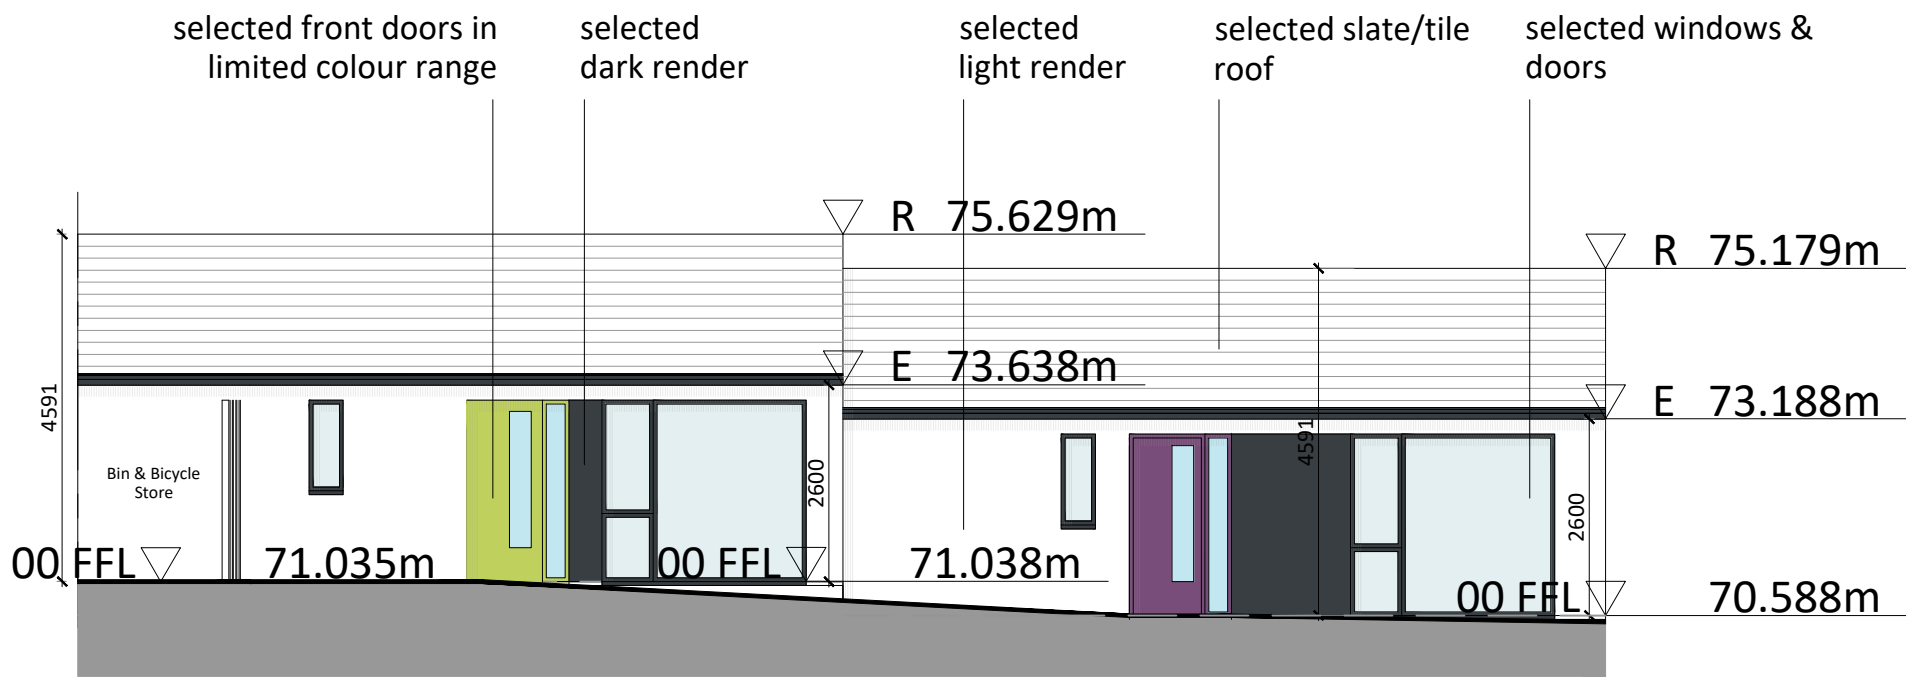

South Elevation

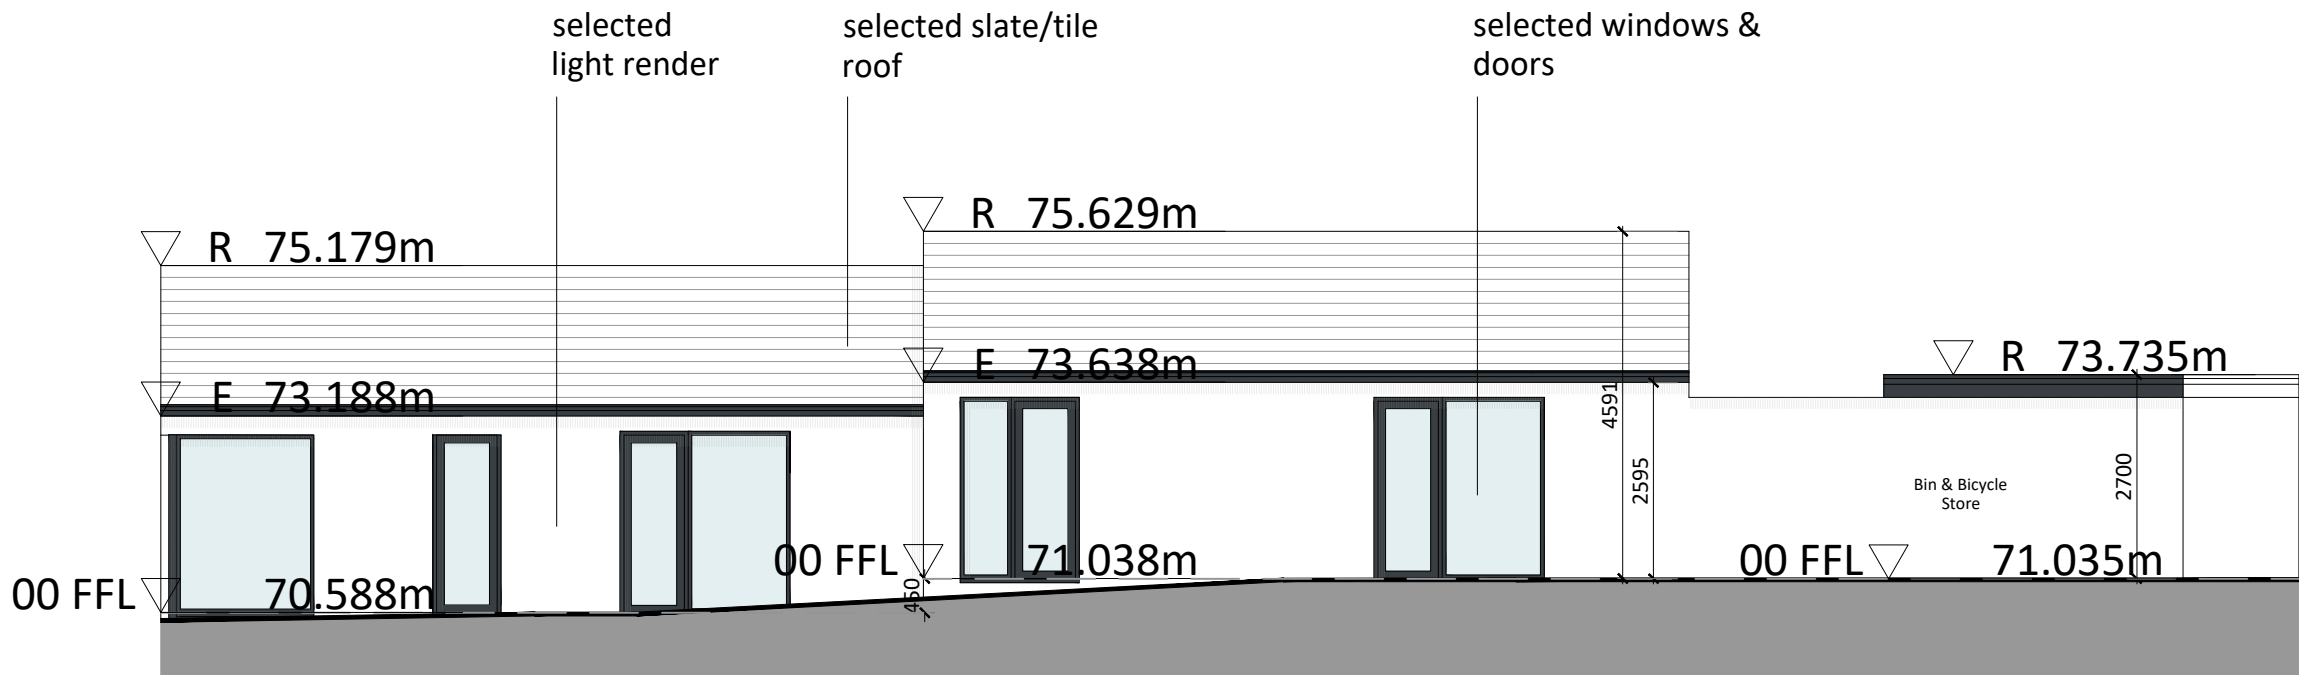

North Elevation

Single Storey Dwellings, Bins and Bicycle Storage - Section and Elevations

Revision Description	Date	Rev. No.	Issued by	mahony pike		Project Code: ----	Scale @ A2: 1:100
						Project Lead: AR	Date Printed: 19-06-2025
						Drawn By: AR	Current Rev.: A3-C02
						Job No.: 23034	Status: A3
						Purpose: For Planning	
Project: Sheltered Housing							
Location: Cooney's Lane, Grange, Cork							
Client: Lyonshall Ltd.							
Drawing Title: Single Storey Dwellings, Bins and Bicycle Storage - Section and Elevations							
Drawing No.: 23034-OMP-XX-XX-DR-A-1002							