



COMMUNAL BIN STORE

SCALE 1:50 @ A3

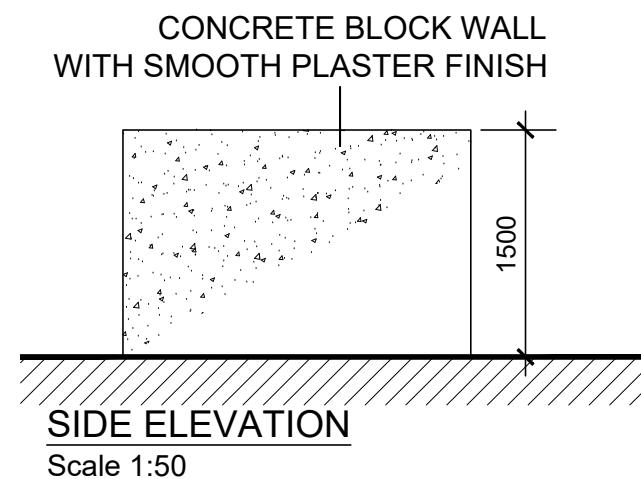

Note: Please refer to Site Plan drawing no. 21175/P/003 for orientation.

date 18.06.25 rev P1 name LM chk EJG note ISSUE FOR PLANNING

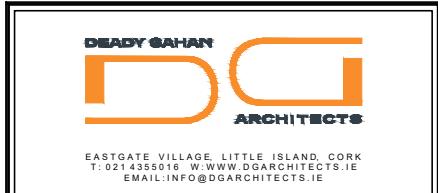

Project
PROPOSED RESIDENTIAL DEVELOPMENT
AT LEHENAGHMORE,
CO. CORK.

Drawing title
COMMUNAL BIN STORE

Scale 1:50 @ A3	Drawn LM	Checked EJG	Date 01.07.24
Project No. 21175	Org. No. 21175/P/009C	Revision P1	
<input type="checkbox"/> Information \ Comments		<input type="checkbox"/> Tender	
<input checked="" type="checkbox"/> Planning		<input type="checkbox"/> Construction	