


PLAN

SCALE 1:75 @ A3

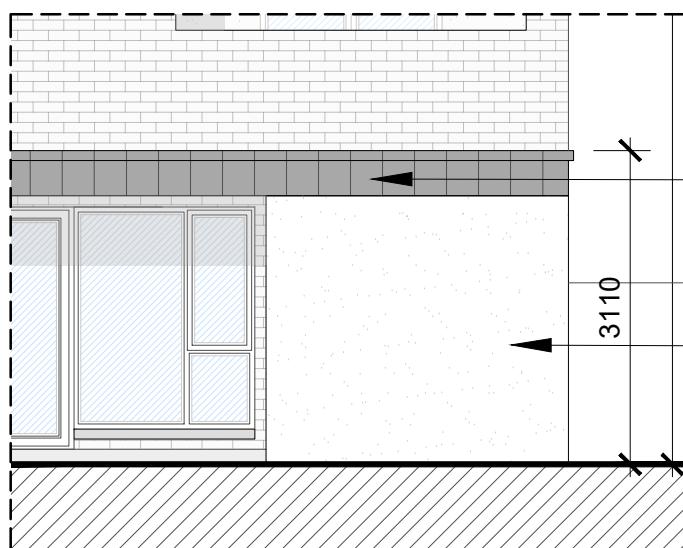


SIDE ELEVATION

SCALE 1:75 @ A3


CRÉCHE BIN & BIKE STORE

SCALE 1:75 @ A3

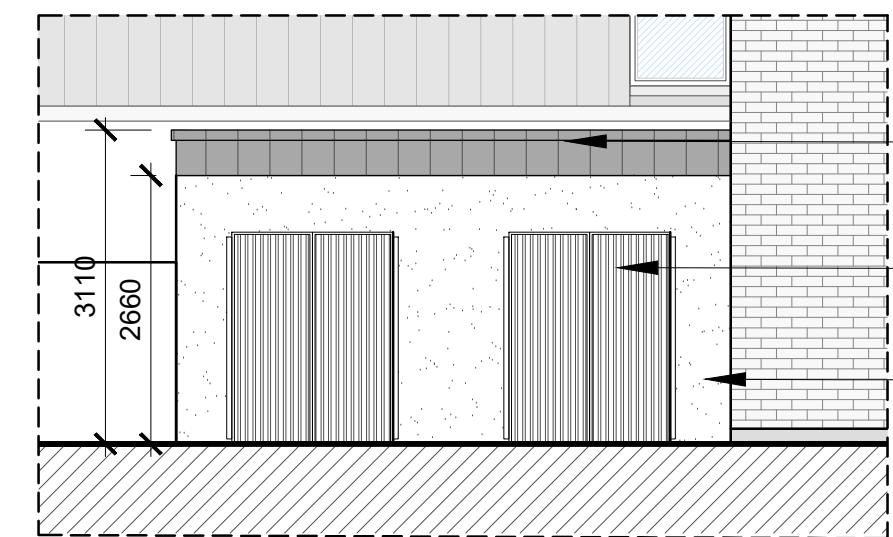


FRONT ELEVATION

SCALE 1:75 @ A3

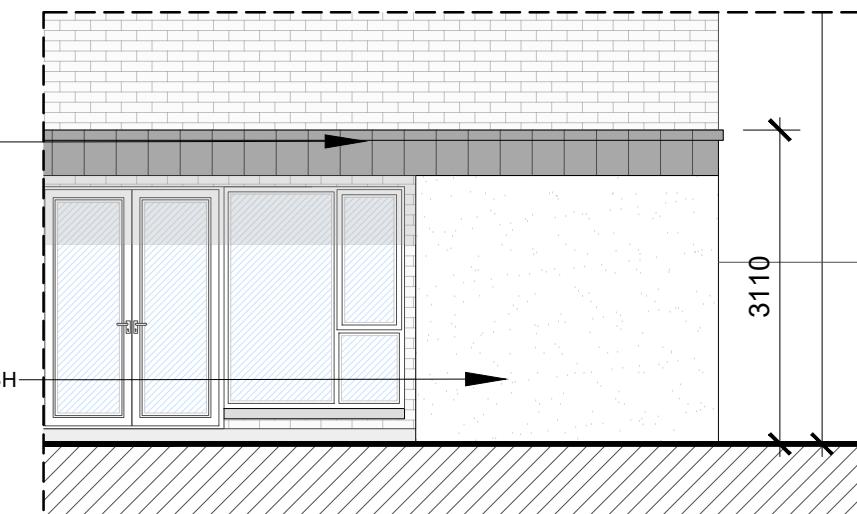

SIDE ELEVATION

SCALE 1:75 @ A3

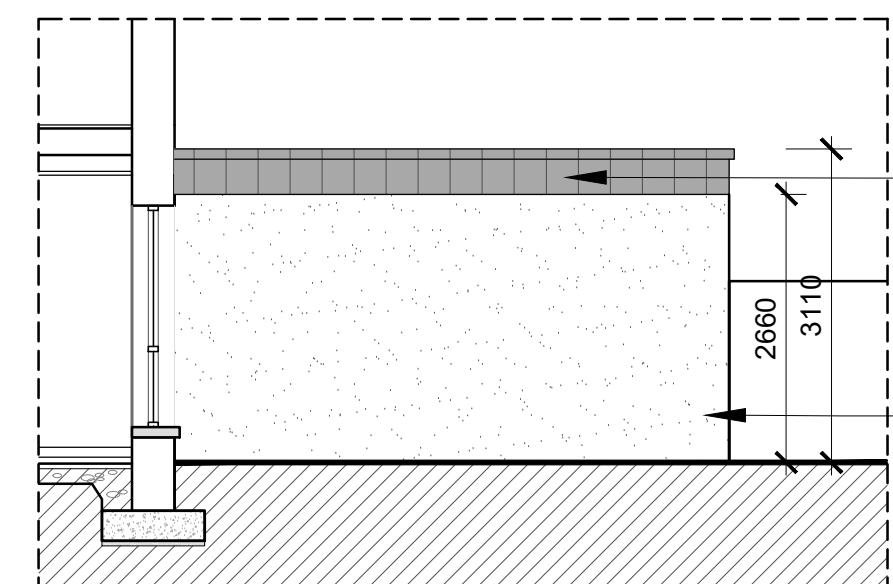

REAR ELEVATION

SCALE 1:75 @ A3



Note: Please refer to Site Plan drawing no. 21175/P/003 for orientation and F.F.L.

date 03.10.24 rev P1 name PC chk EJG note ISSUE FOR PLANNING

DEADY GAHAN
ARCHITECTS
EASTGATE VILLAGE, LITTLE ISLAND, CORK
T: 021 4355016 W: WWW.DGARCHITECTS.IE
EMAIL: INFO@DGARCHITECTS.IE

Project
PROPOSED RESIDENTIAL DEVELOPMENT
LEHENAGHMORE, CO. CORK

Drawing title
CRÈCHE BIN & BIKE STORE - 12 BIKES

Scale 1:75 @ A3 Drawn AL Checked EJG Date 30.09.24

Project No. 21175 Drg. No. 21175/P/0090 Revision P1

Information \ Comments Tender

Planning Construction