


Comhairle Cathrach Chorcaí  
Cork City Council

Rossa Avenue, Allendale Avenue & Foxford Avenue  
Active Travel Scheme

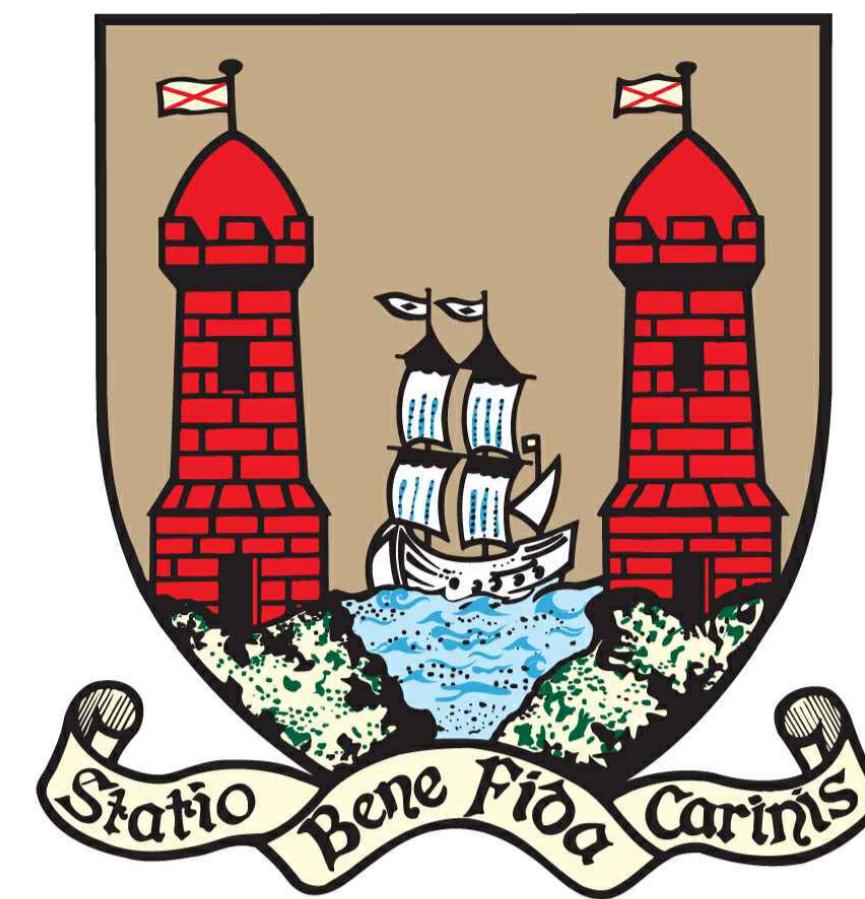

**SECTION 38**  
AUGUST 2025





## Comhairle Cathrach Chorcaí Cork City Council




### Rossa Avenue, Allendale Avenue & Foxford Avenue Active Travel Scheme

<u>DRAWING NO.</u>	<u>TITLE</u>
C2057-DR-CCC-C-PL-0100	SITE LOCATION MAP
C2057-DR-CCC-C-PL-0101	SITE PLAN, SECTION & PERSPECTIVE VIEW
C2057-DR-CCC-C-PL-0102	SITE PLAN, SECTION & PERSPECTIVE VIEW
C2057-DR-CCC-C-PL-0103	SITE PLAN, SECTION & PERSPECTIVE VIEW
C2057-DR-CCC-C-PL-0104	SITE PLAN, SECTIONS & PERSPECTIVE VIEW



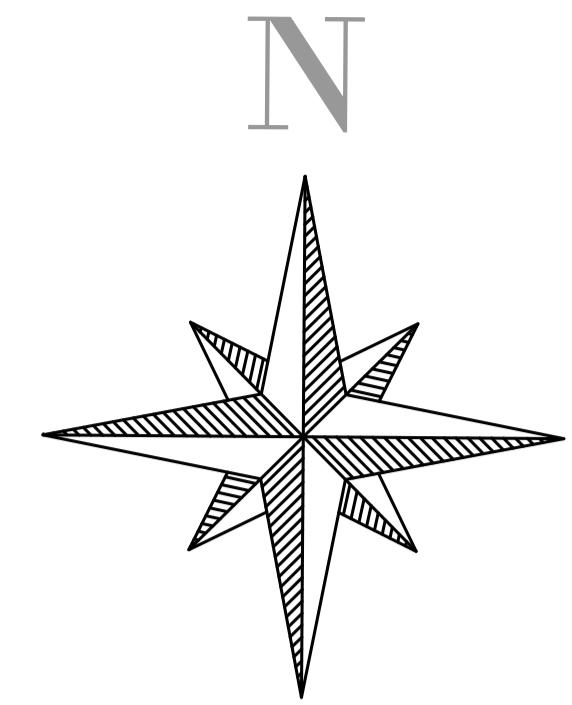
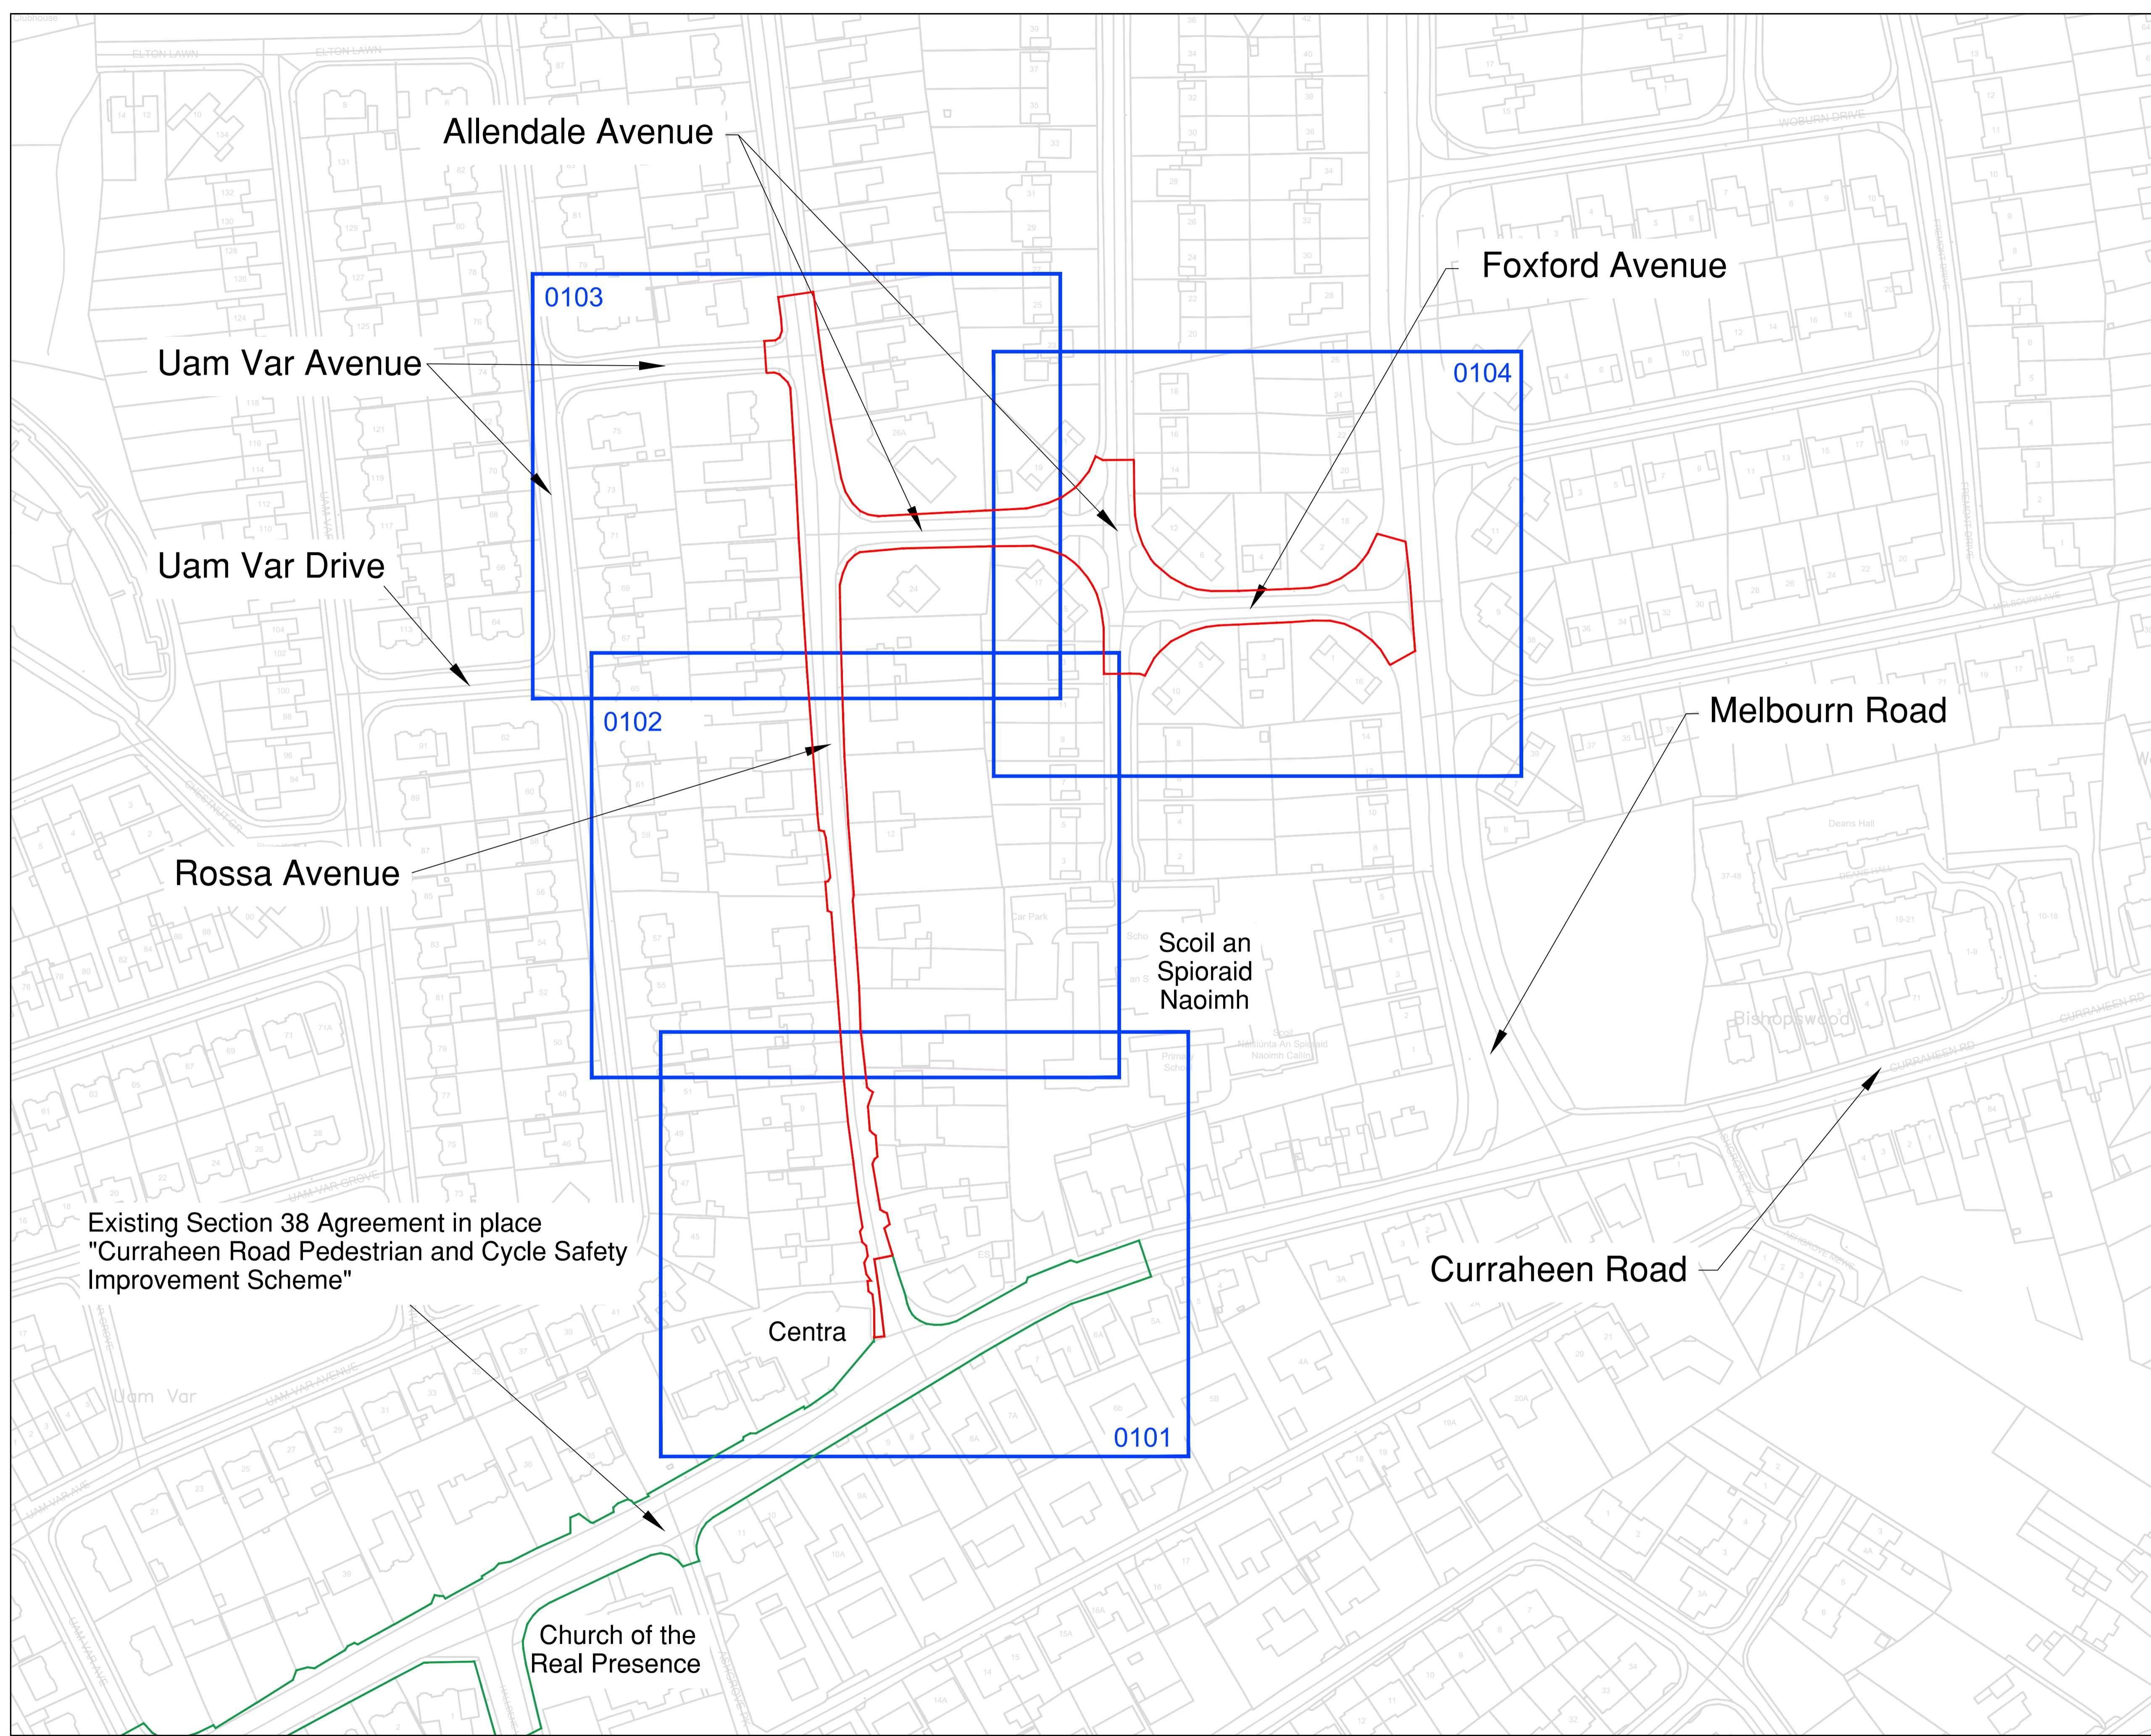


Rev. No.	Rev. By	Date	Revision Description
<b>CORK CITY COUNCIL</b> Comhairle Cathrach Choráí Infrastructure Development Directorate Second Floor, Cork City Hall Anglesea Street, Cork. Tel: (021) 492 4000			
Ordnance Survey of Ireland Licence No. CYAL50441117 © National Mapping Division of Tánaiste Éireann.			
UNAUTHORISED REPRODUCTION INFRINGES ORDNANCE SURVEY IRELAND AND GOVERNMENT OF IRELAND COPYRIGHT.			
Project Title: ROSSA AVENUE, ALLENDALE AVENUE & FOXFORD AVENUE ACTIVE TRAVEL SCHEME			
Drawing Title: SITE LOCATION MAP			
Dwg. No.:	C2057-DR-CCC-C-PL-0100	Issue For:	PLANNING
Scale:	1:1000	Date:	AUGUST 2025
Drawn:	CG	Checked / Approved:	BOL

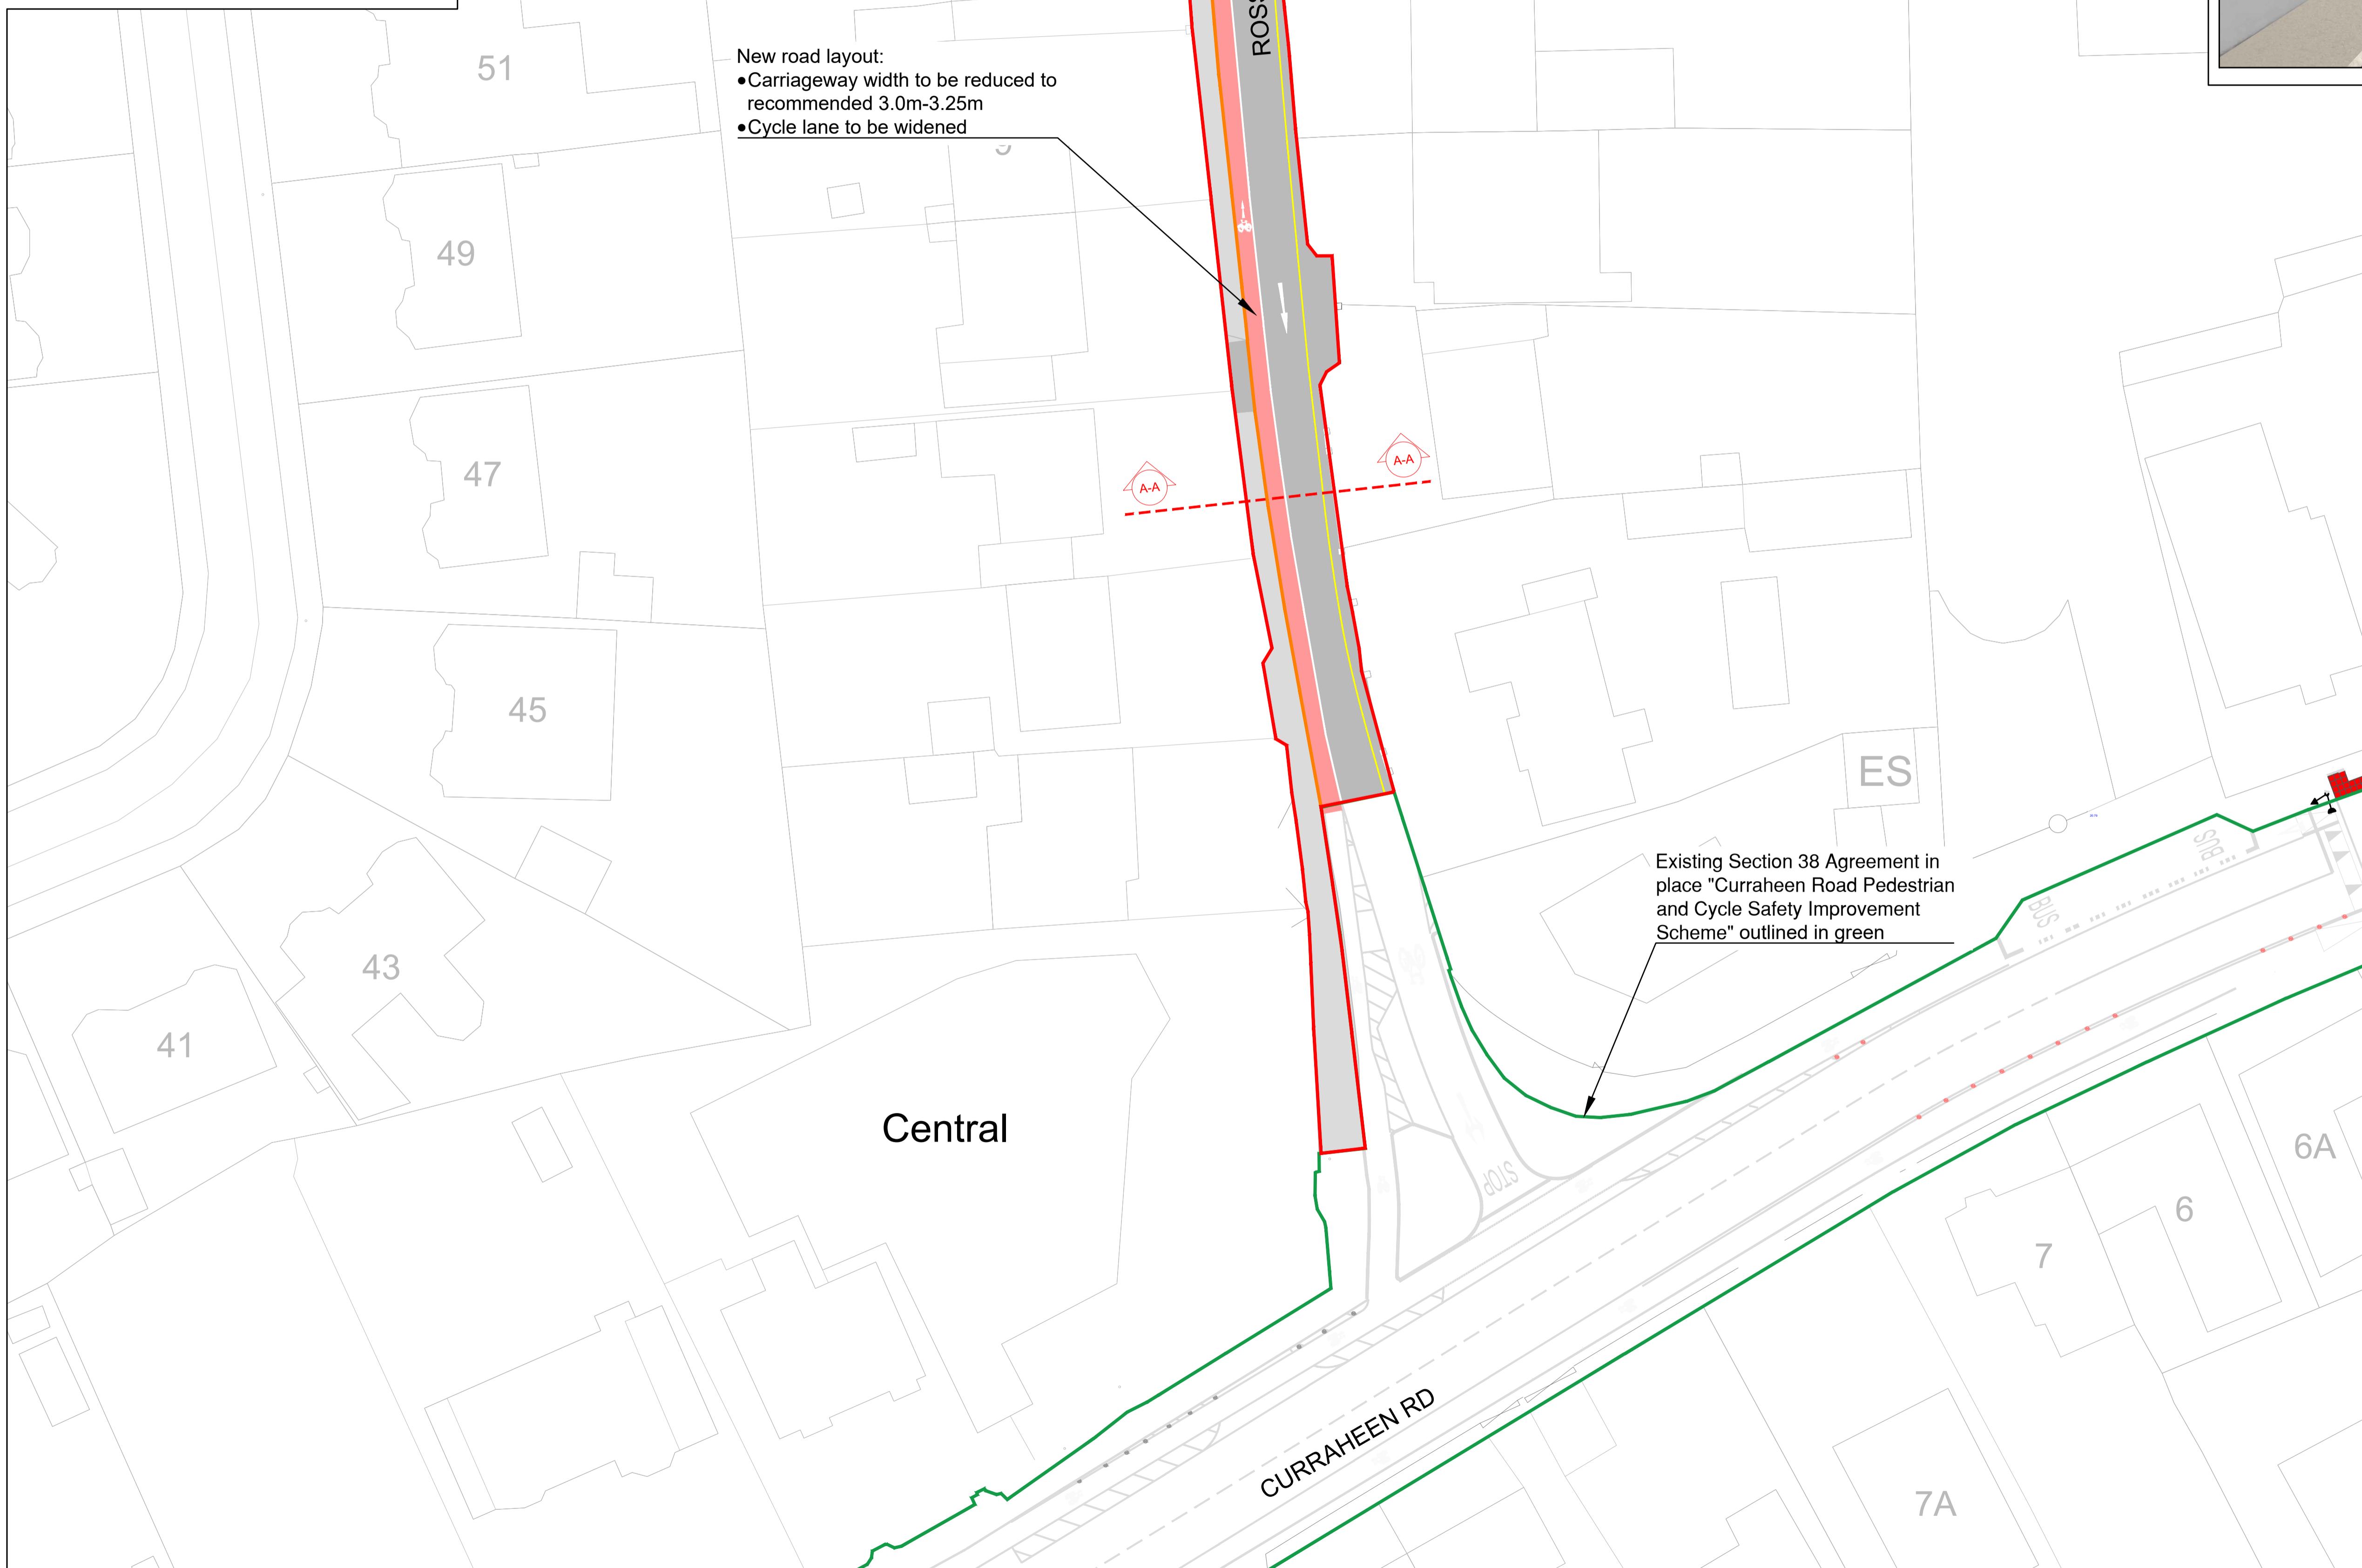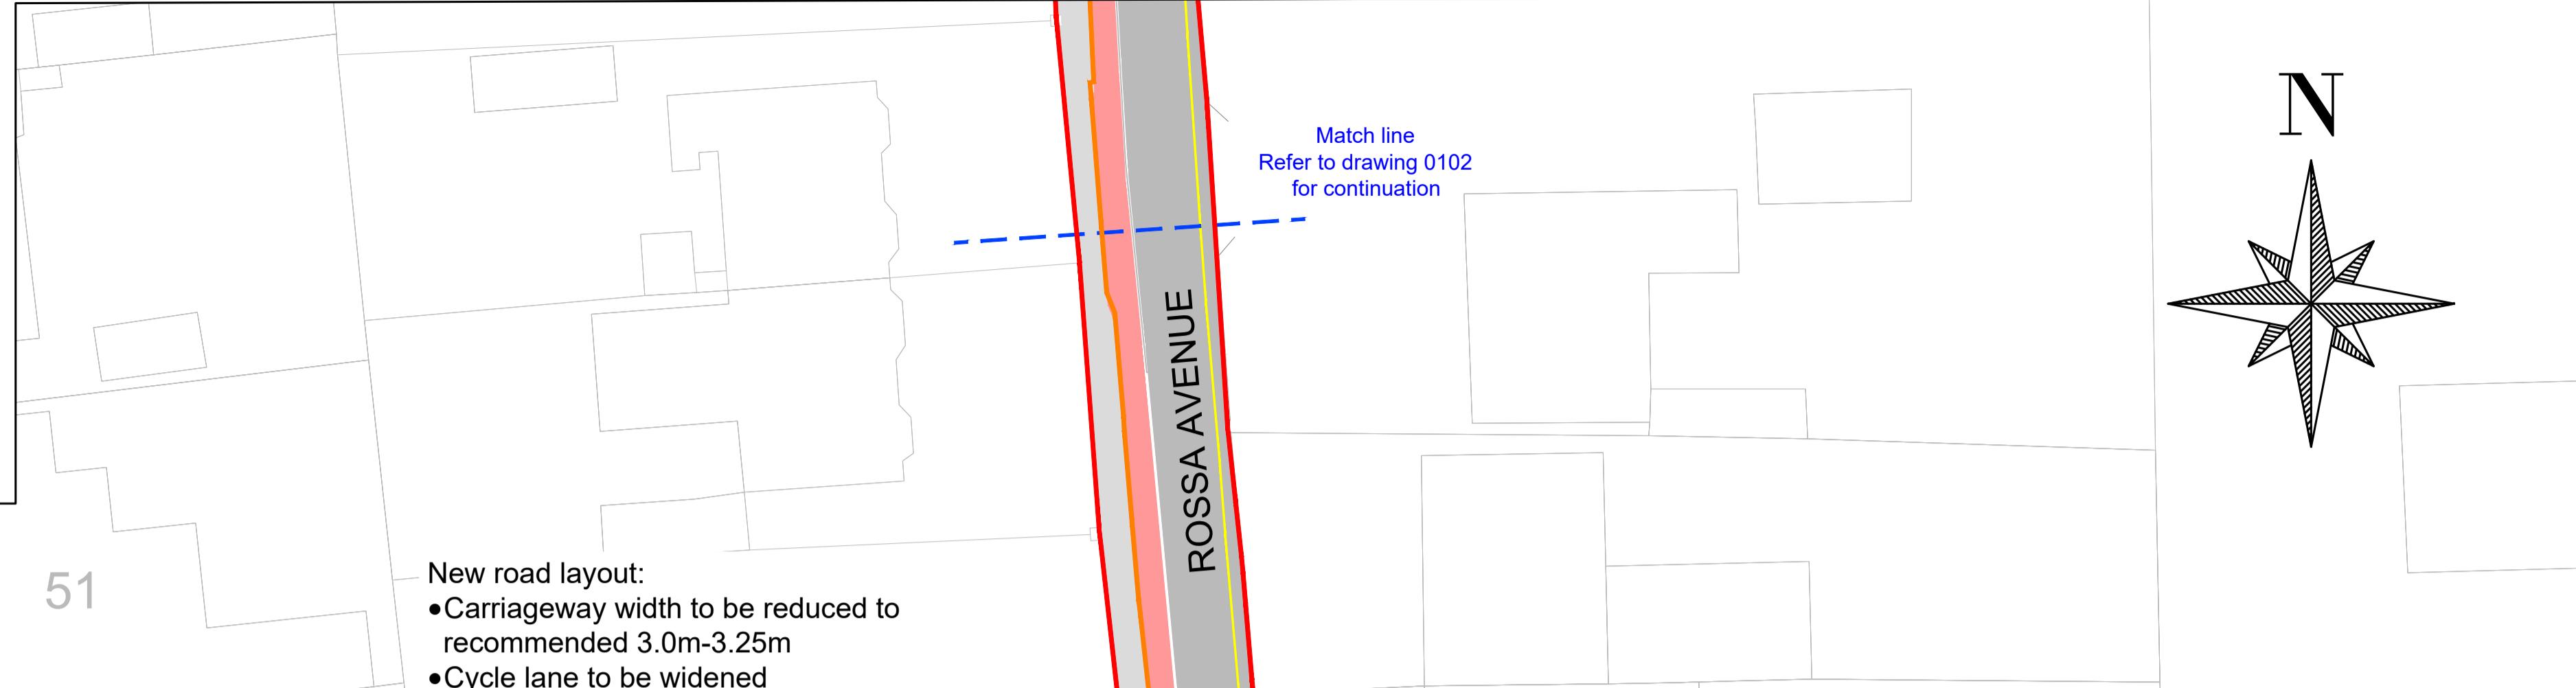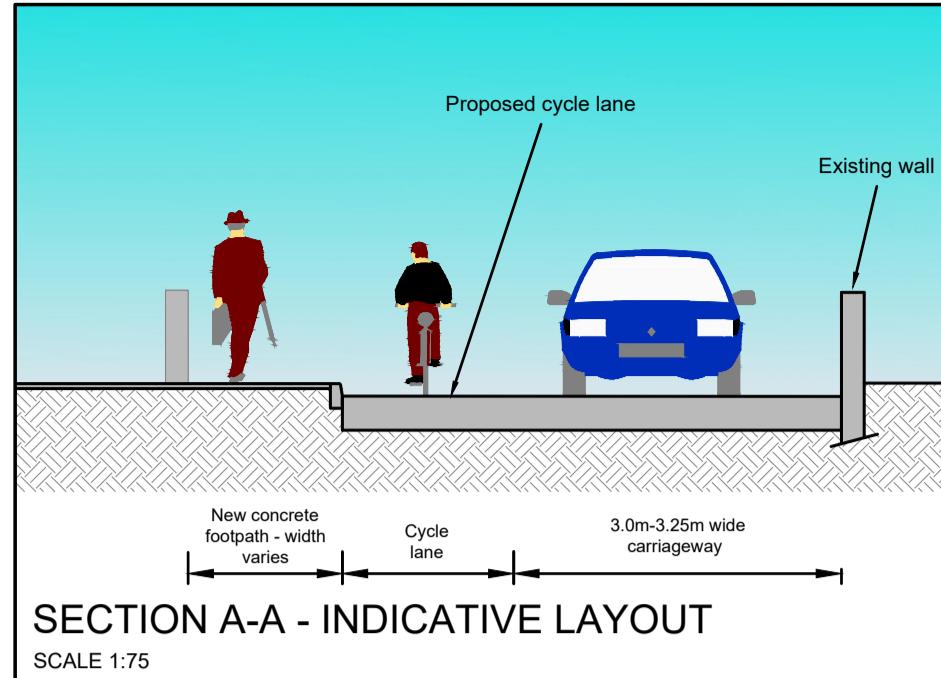




LEGEND											
Road Surface	Concrete Footpath	Buff blister tactile paving [uncontrolled]	Red blister tactile paving [controlled]	Yellow Flat bar paving	Cycle track - SMA 6mm - RAL 3013	Raised Table Crossing	Verge / Green Area	Landscaped / Planted Area	Existing Tree To be Retained	Existing Tree To be Removed	New Tree
Proposed timber bollards	New Kerb Line	Existing Kerb Line	Outline of project extents	Existing Section 38 Agreement							

Rev. No.	Rev. By	Date	Revision Description
<b>CORK CITY COUNCIL</b> Comhairle Cathrach Chorcail Infrastructure Development Directorate Second Floor, Cork City Hall Anglesea Street, Cork. Tel: (021) 492 4000			
Ordnance Survey of Ireland Licence No. CYAL5044117 © National Mapping Division of Táití Éireann. UNAUTHORISED REPRODUCTION INFRINGES ORDNANCE SURVEY IRELAND AND GOVERNMENT OF IRELAND COPYRIGHT.			
Project Title: <b>ROSSA AVENUE, ALLENDALE AVENUE &amp; FOXFORD AVENUE ACTIVE TRAVEL SCHEME</b>			
Drawing Title: <b>SITE PLAN, SECTION &amp; PERSPECTIVE VIEW</b>			
Dwg. No.:	C2057-DR-CCC-C-PL-0101	Issue For:	PLANNING
Scale:	1:75 & 1:250	Date:	AUGUST 2025
Drawn:	CG	Checked / Approved:	BOL


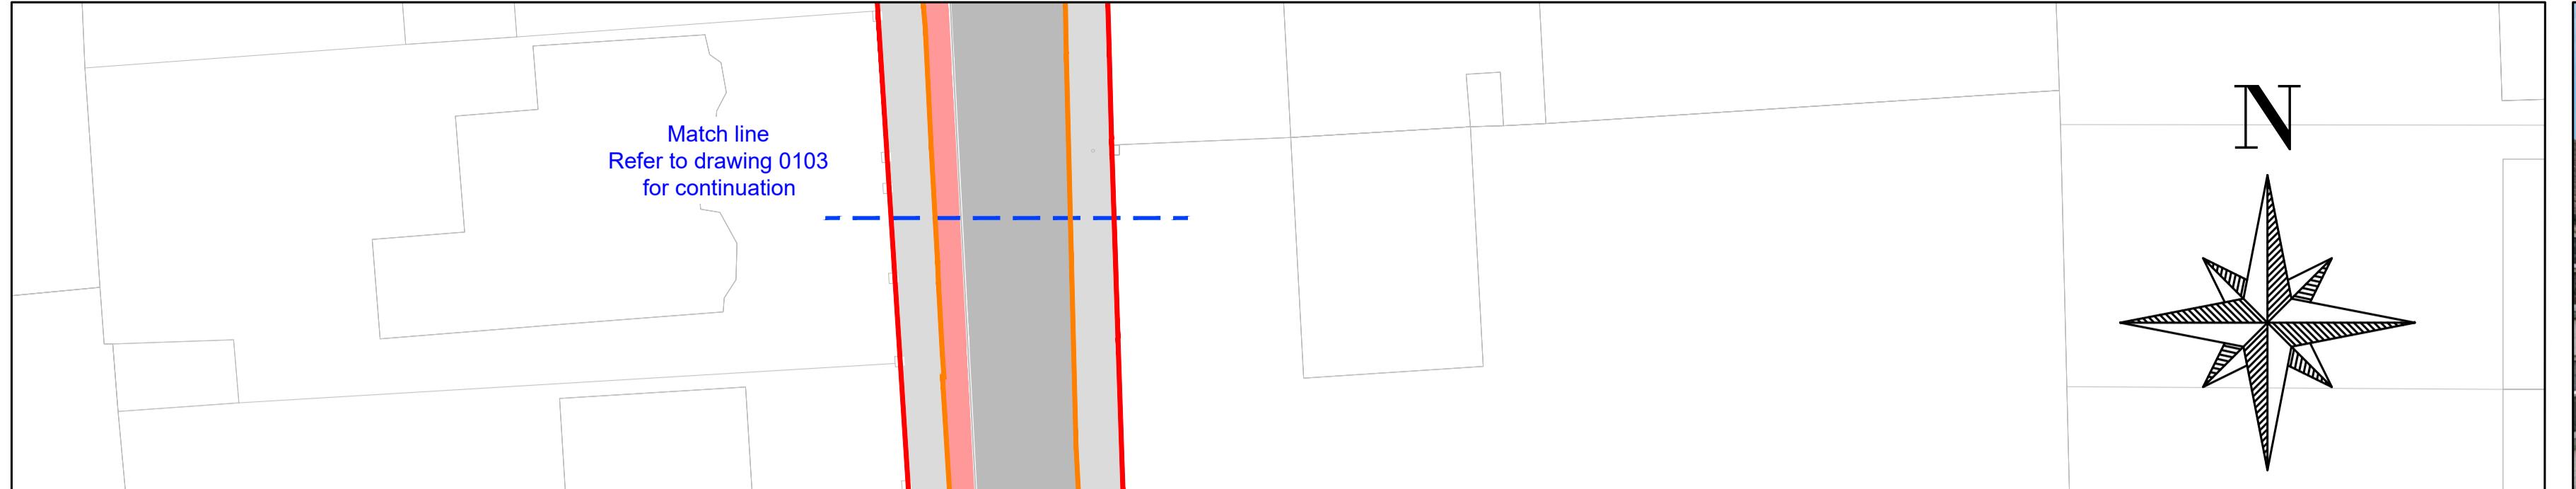
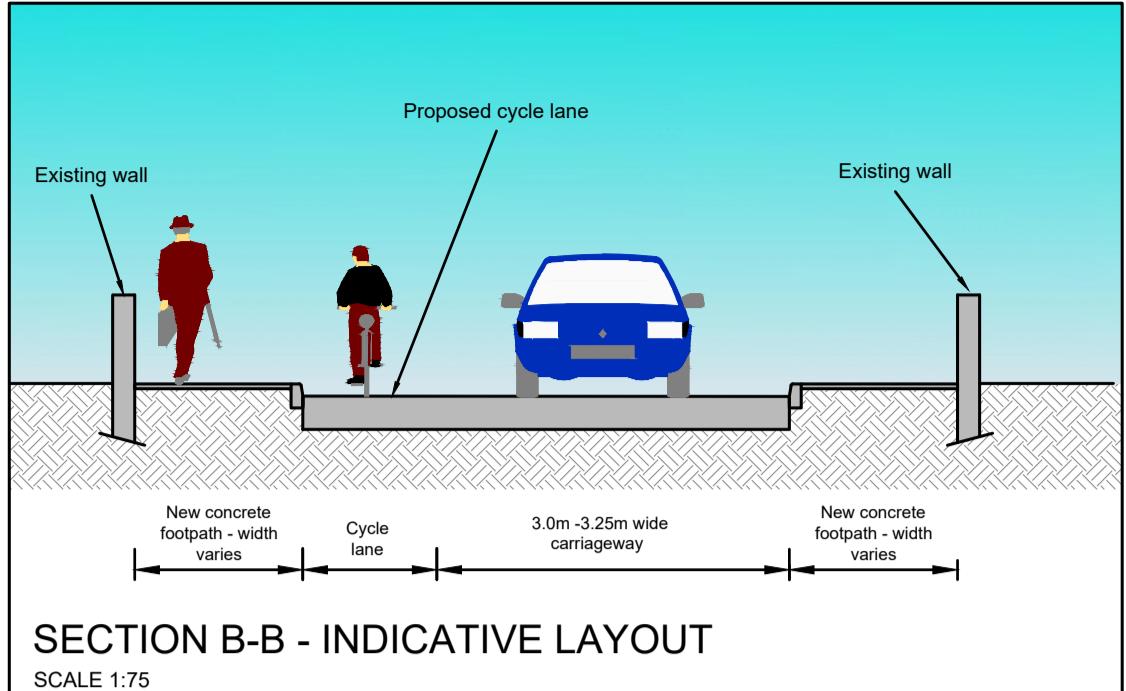


LEGEND	
Road Surface	
Concrete Footpath	
Buff blister tactile paving [uncontrolled]	
Red blister tactile paving [controlled]	
Yellow Flat bar paving	
Cycle track - SMA 6mm - RAL 3013	
Raised Table Crossing	
Verge / Green Area	
Landscaped / Planted Area	
Existing Tree To be Retained	
Existing Tree To be Removed	
New Tree	
Proposed timber bollards	
New Kerb Line	
Existing Kerb Line	
Outline of project extents	
Existing Section 38 Agreement	

Rev. No.	Rev. By	Date	Revision Description
<b>CORK CITY COUNCIL</b> Comhairle Cathrach Chorcaí Infrastructure Development Directorate Second Floor, Cork City Hall Anglesea Street, Cork. Tel: (021) 492 4000			
Ordnance Survey of Ireland Licence No. CYAL50441117 © National Mapping Division of Tálois Éireann. UNAUTHORISED REPRODUCTION INFRINGES ORDNANCE SURVEY IRELAND AND GOVERNMENT OF IRELAND COPYRIGHT.			
Project Title: <b>ROSSA AVENUE, ALLENDALE AVENUE &amp; FOXFORD AVENUE ACTIVE TRAVEL SCHEME</b>			
Drawing Title: <b>SITE PLAN, SECTION &amp; PERSPECTIVE VIEW</b>			
Dwg. No.:	C2057-DR-CCC-C-PL-0102	Issue For:	PLANNING
Scale:	1:75 & 1:250	Date:	AUGUST 2025
Drawn:	CG	Checked / Approved:	BOL

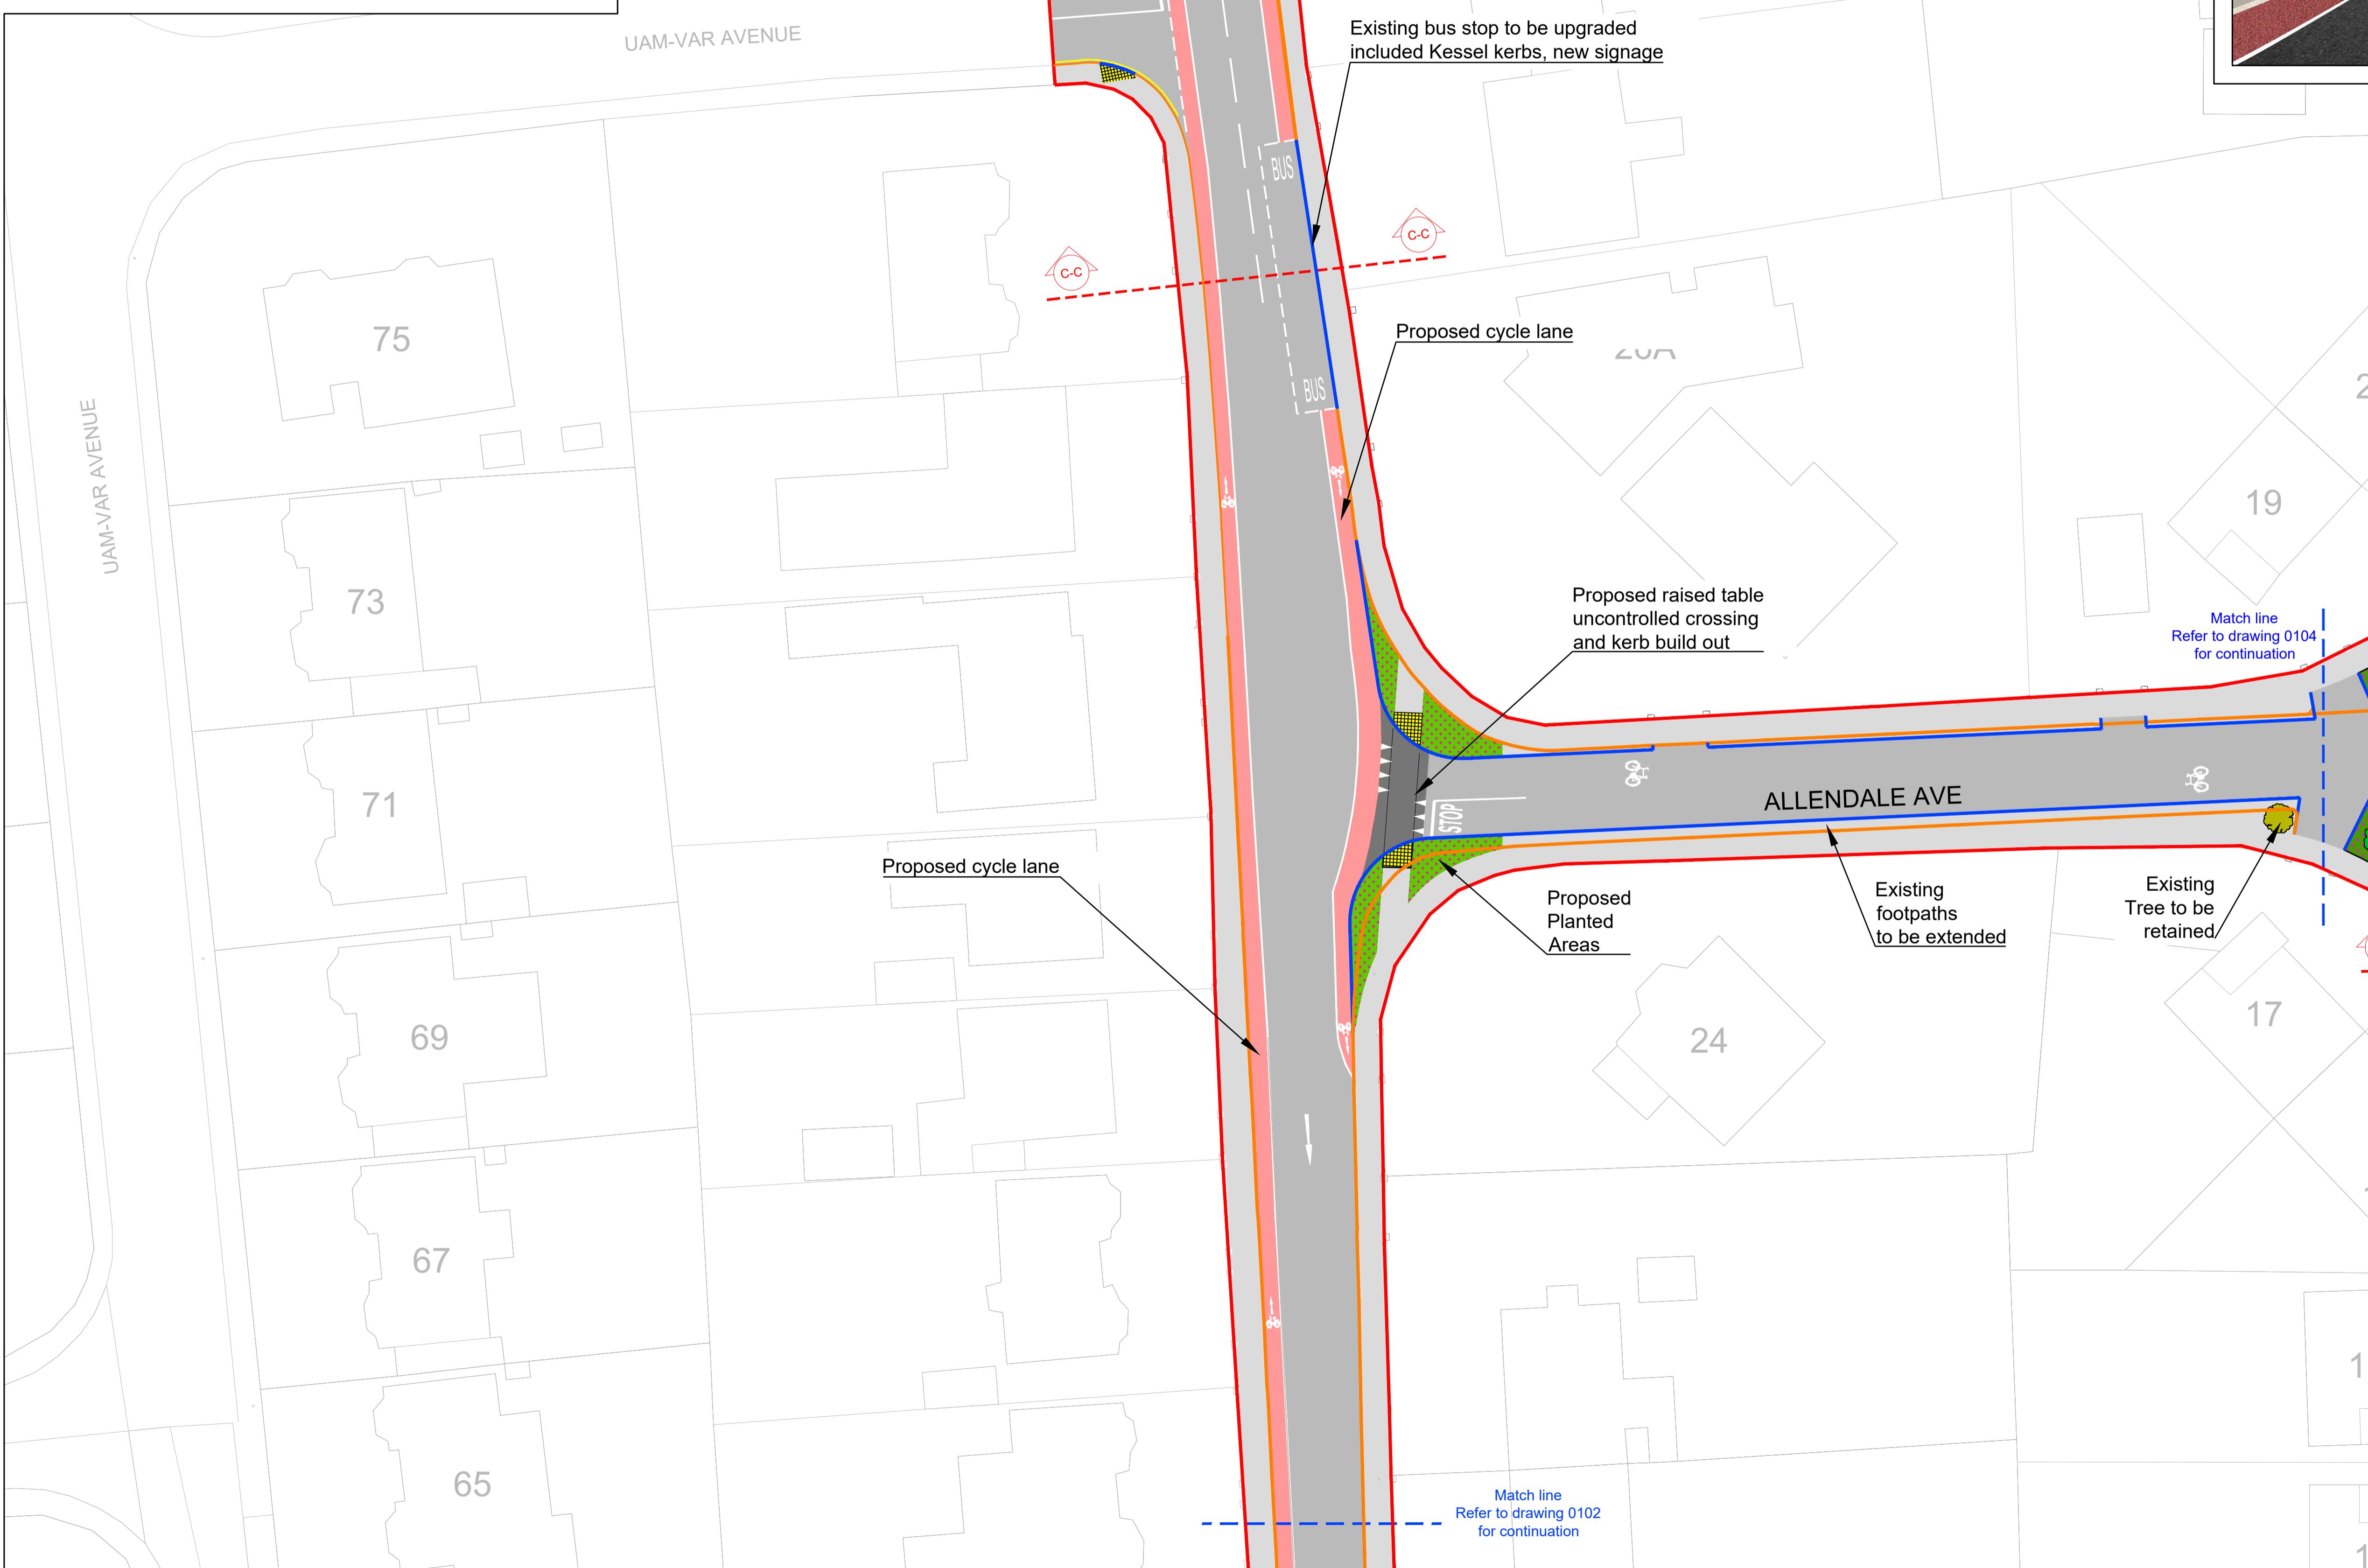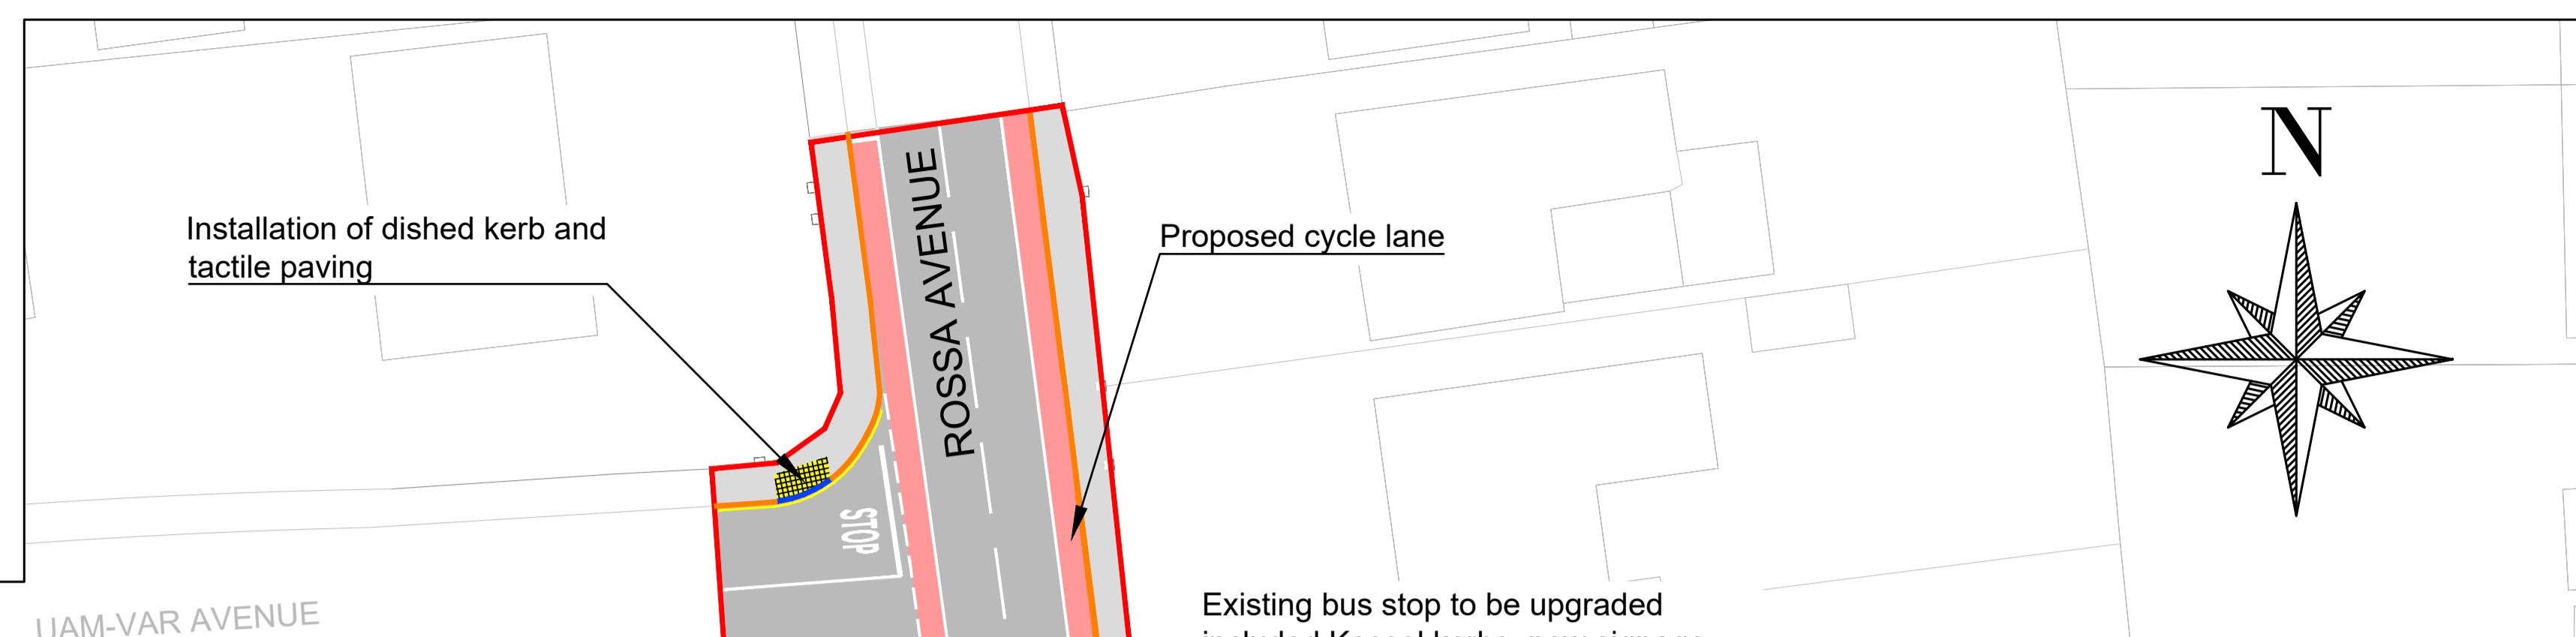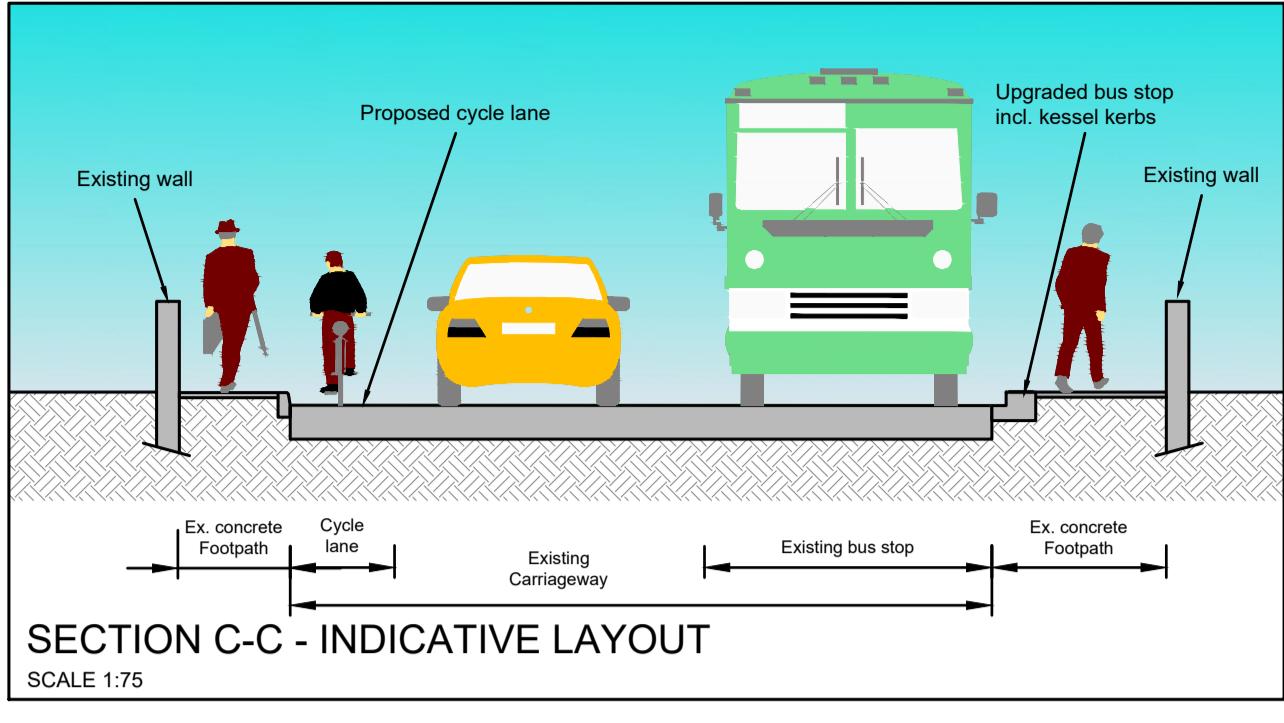

Rev. No.	Rev. By	Date	Revision Description
			CORK CITY COUNCIL Comhairle Cathrach Chorcaí Infrastructure Development Directorate Second Floor, Cork City Hall Anglesea Street, Cork. Tel: (021) 492 4000
Ordnance Survey of Ireland Licence No. CYAL5044117 © National Mapping Division of Tánaiste Éireann. UNAUTHORISED REPRODUCTION INFRINGES ORDNANCE SURVEY IRELAND AND GOVERNMENT OF IRELAND COPYRIGHT.			
Project Title: ROSSA AVENUE, ALLENDALE AVENUE & FOXFORD AVENUE ACTIVE TRAVEL SCHEME			
Drawing Title: SITE PLAN, SECTION & PERSPECTIVE VIEW			
Dwg. No.:	C2057-DR-CCC-C-PL-0103	Issue For:	PLANNING
Scale:	1:75 & 1:250	Date:	AUGUST 2025
Drawn:	CG	Checked / Approved:	BOL

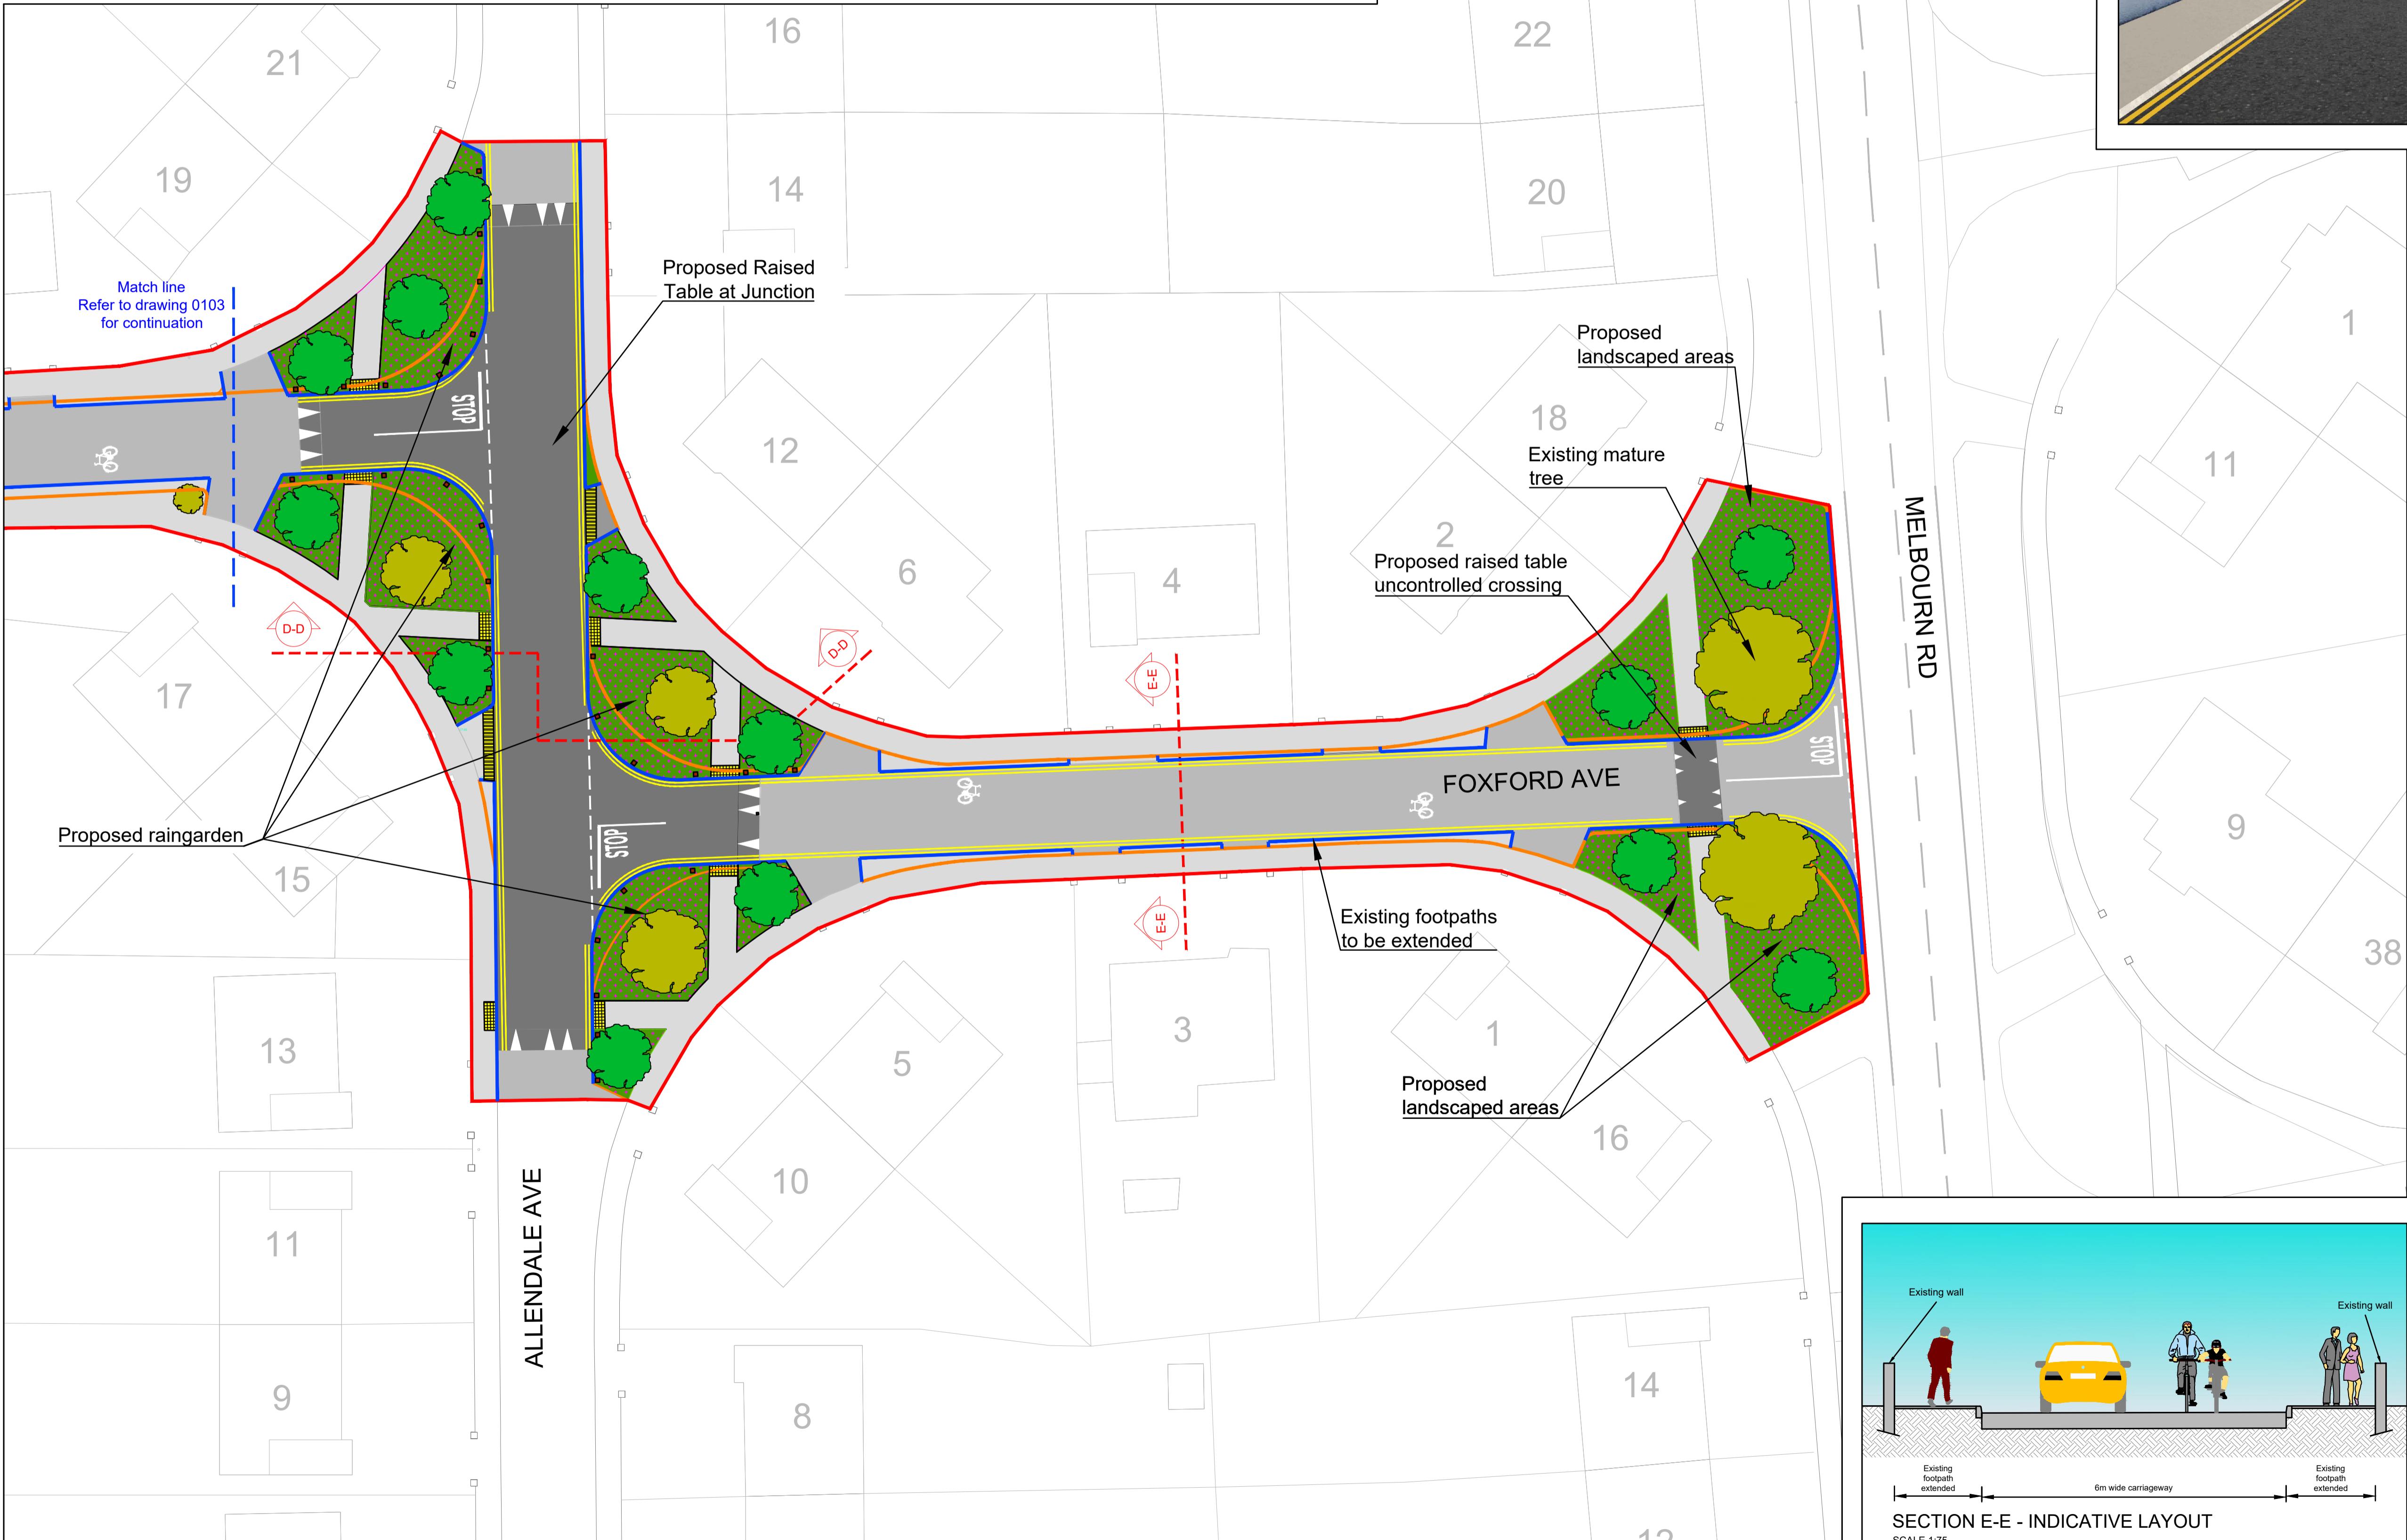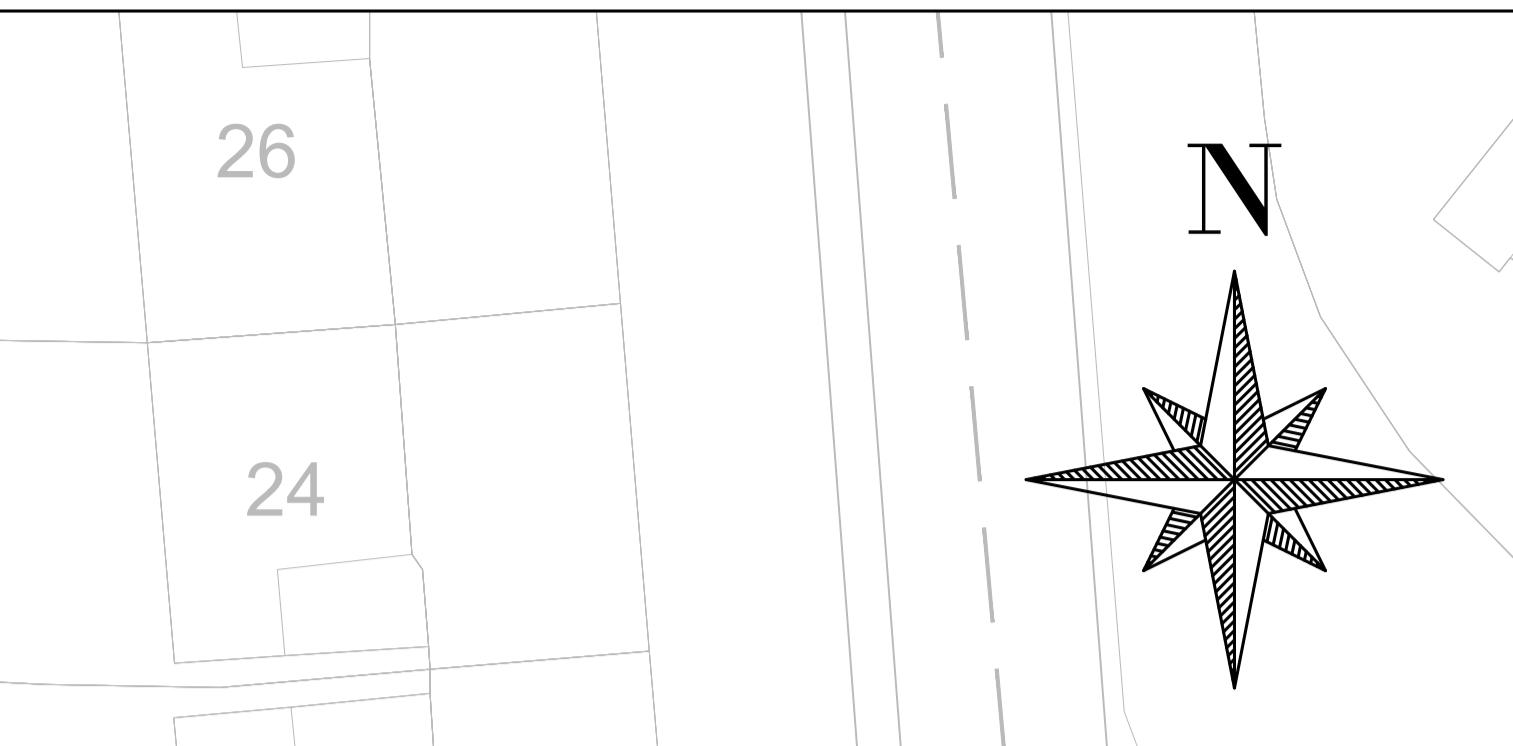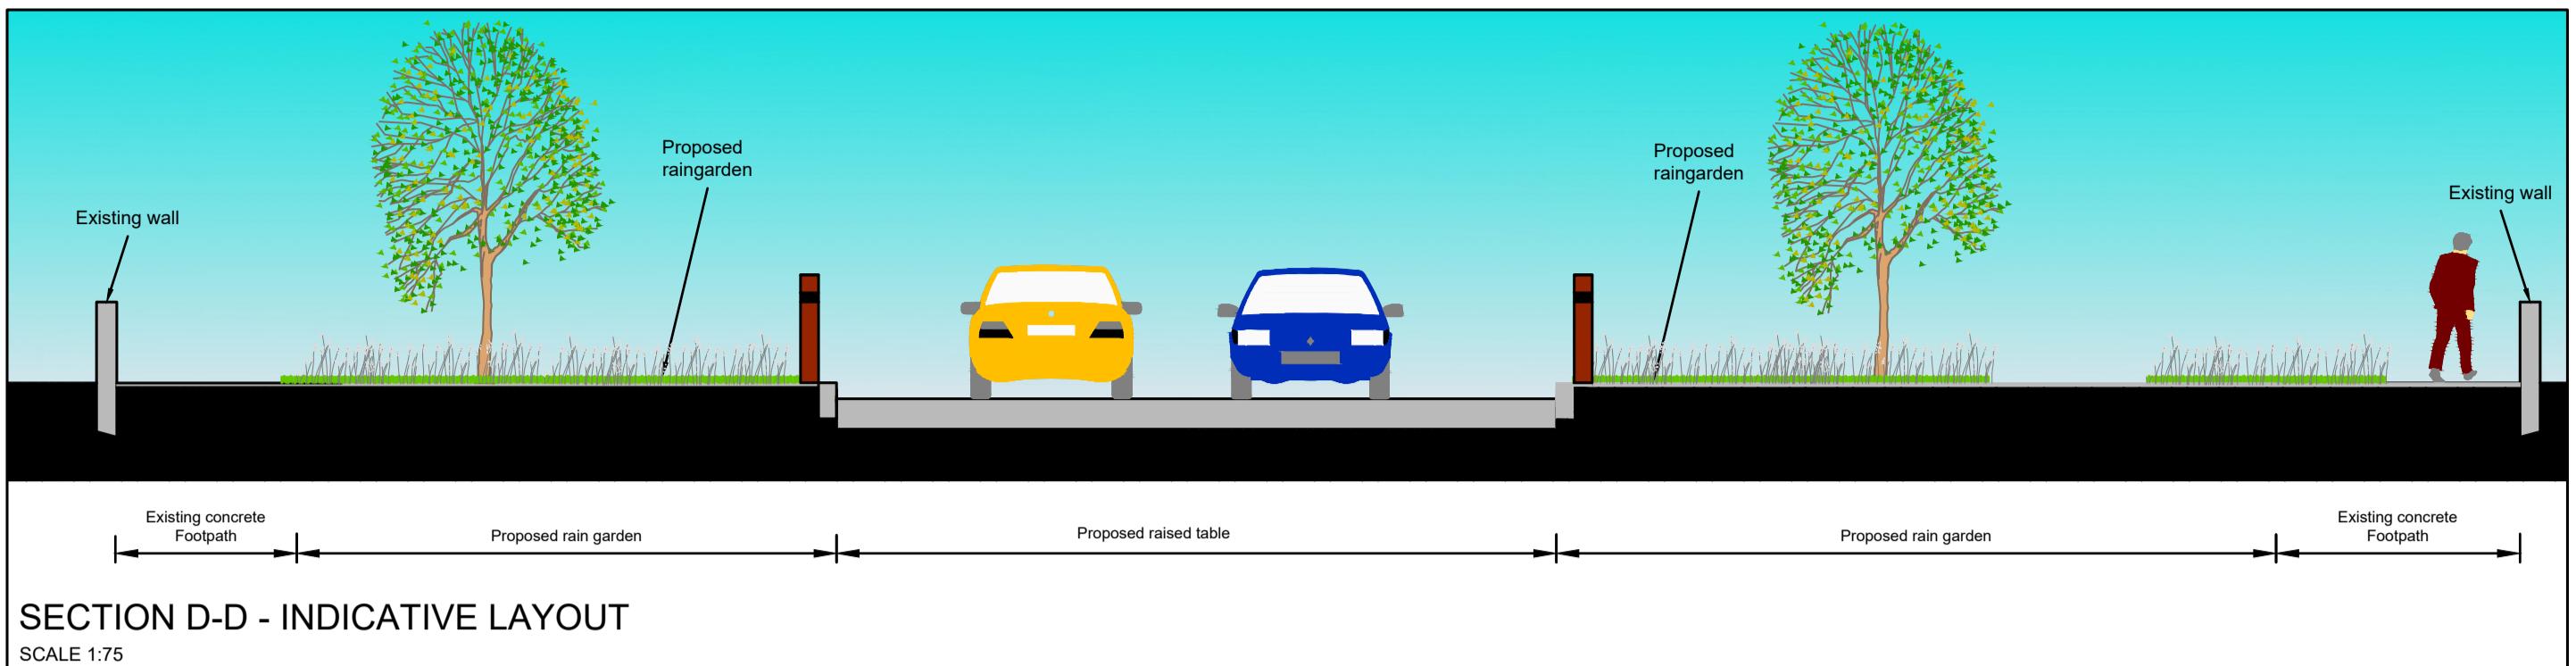

Rev. No.	Rev. By	Date	Revision Description
<b>CORK CITY COUNCIL</b> Comhairle Cathrach Chorcaí Infrastructure Development Directorate Second Floor, Cork City Hall Anglesea Street, Cork. Tel: (021) 492 4000			
Ordnance Survey of Ireland Licence No. CYAL50441117 © National Mapping Division of Tánaiste Éireann. UNAUTHORISED REPRODUCTION INFRINGES ORDNANCE SURVEY IRELAND AND GOVERNMENT OF IRELAND COPYRIGHT.			
Project Title: <b>ROSSA AVENUE, ALLENDALE AVENUE &amp; FOXFORD AVENUE ACTIVE TRAVEL SCHEME</b>			
Drawing Title: <b>SITE PLAN, SECTION &amp; PERSPECTIVE VIEW</b>			
Dwg. No.: <b>C2057-DR-CCC-C-PL-0104</b>	Issue For: <b>PLANNING</b>	Scale: <b>1:75 &amp; 1:250</b>	Date: <b>AUGUST 2025</b>
Drawn: <b>CG</b>	Checked / Approved: <b>BOL</b>		