


01 EXISTING SITE PLAN
Scale 1:500@A1


- SITE BOUNDARY
- EXISTING RIGHT OF WAY
- EXISTING TO BE DEMOLISHED

SITE LOCATION BASED ON
ORDNANCE SURVEY OF IRELAND MAP
ORDNANCE SURVEY OF IRELAND LICENCE NO AR
0069525 OSI and the Government of Ireland

- | | |
|---|---|
| 1 | Bunscoil Christ Ri Building One |
| 2 | Bunscoil Christ Ri Building Two |
| 3 | Bus Depot |
| 4 | Existing Annex to Convent Building |
| 5 | Existing Convent Building |
| 6 | Existing Chapel |
| 7 | Existing Gate (Section shown dotted has already been removed) |
| 8 | Only stumps remaining - to be replaced with new trees |

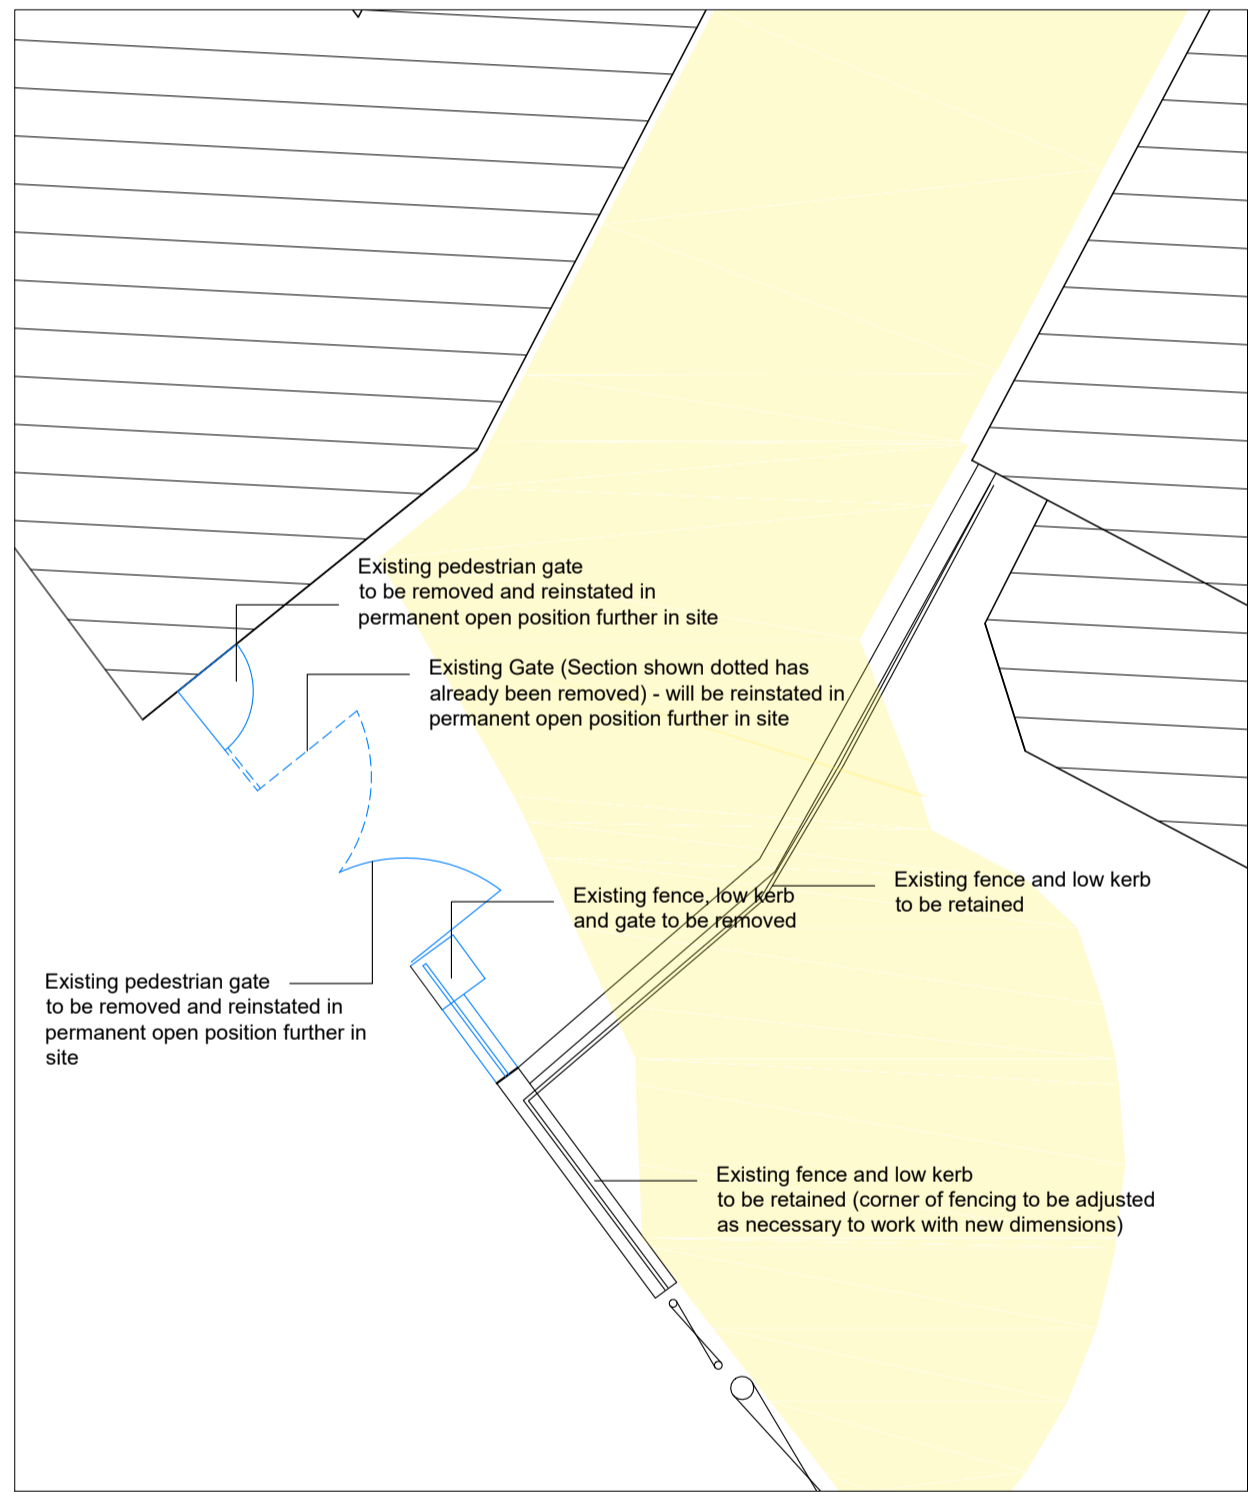

02 DETAILED PLAN OF EXISTING GATEWAY
Scale 1:100@A1

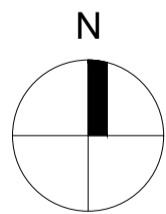

P01	ISSUED FOR PLANNING	SEPT 2025
Rev	Description	Date

Project DOMESTIC VIOLENCE REFUGE AND SOCIAL HOUSING TURNER'S CROSS, CORK		
Title SITE LAYOUT PLAN - EXISTING		
Project No.	22TXC	Drawing No.
Scale	1:500@A1	PP01
Date	9/23/25	
28 South Mall, Cork, T12 X6CP t: 021 4847123 e: admin@conarchitects.net w: conarchitects.net		
This drawing and any design herein is the copyright of the Architects and must not be reproduced without their consent. Drawings remain the property of the Architects. Do not scale off drawings. Use written dimensions.		