
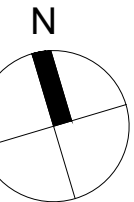


EXISTING  
NEW

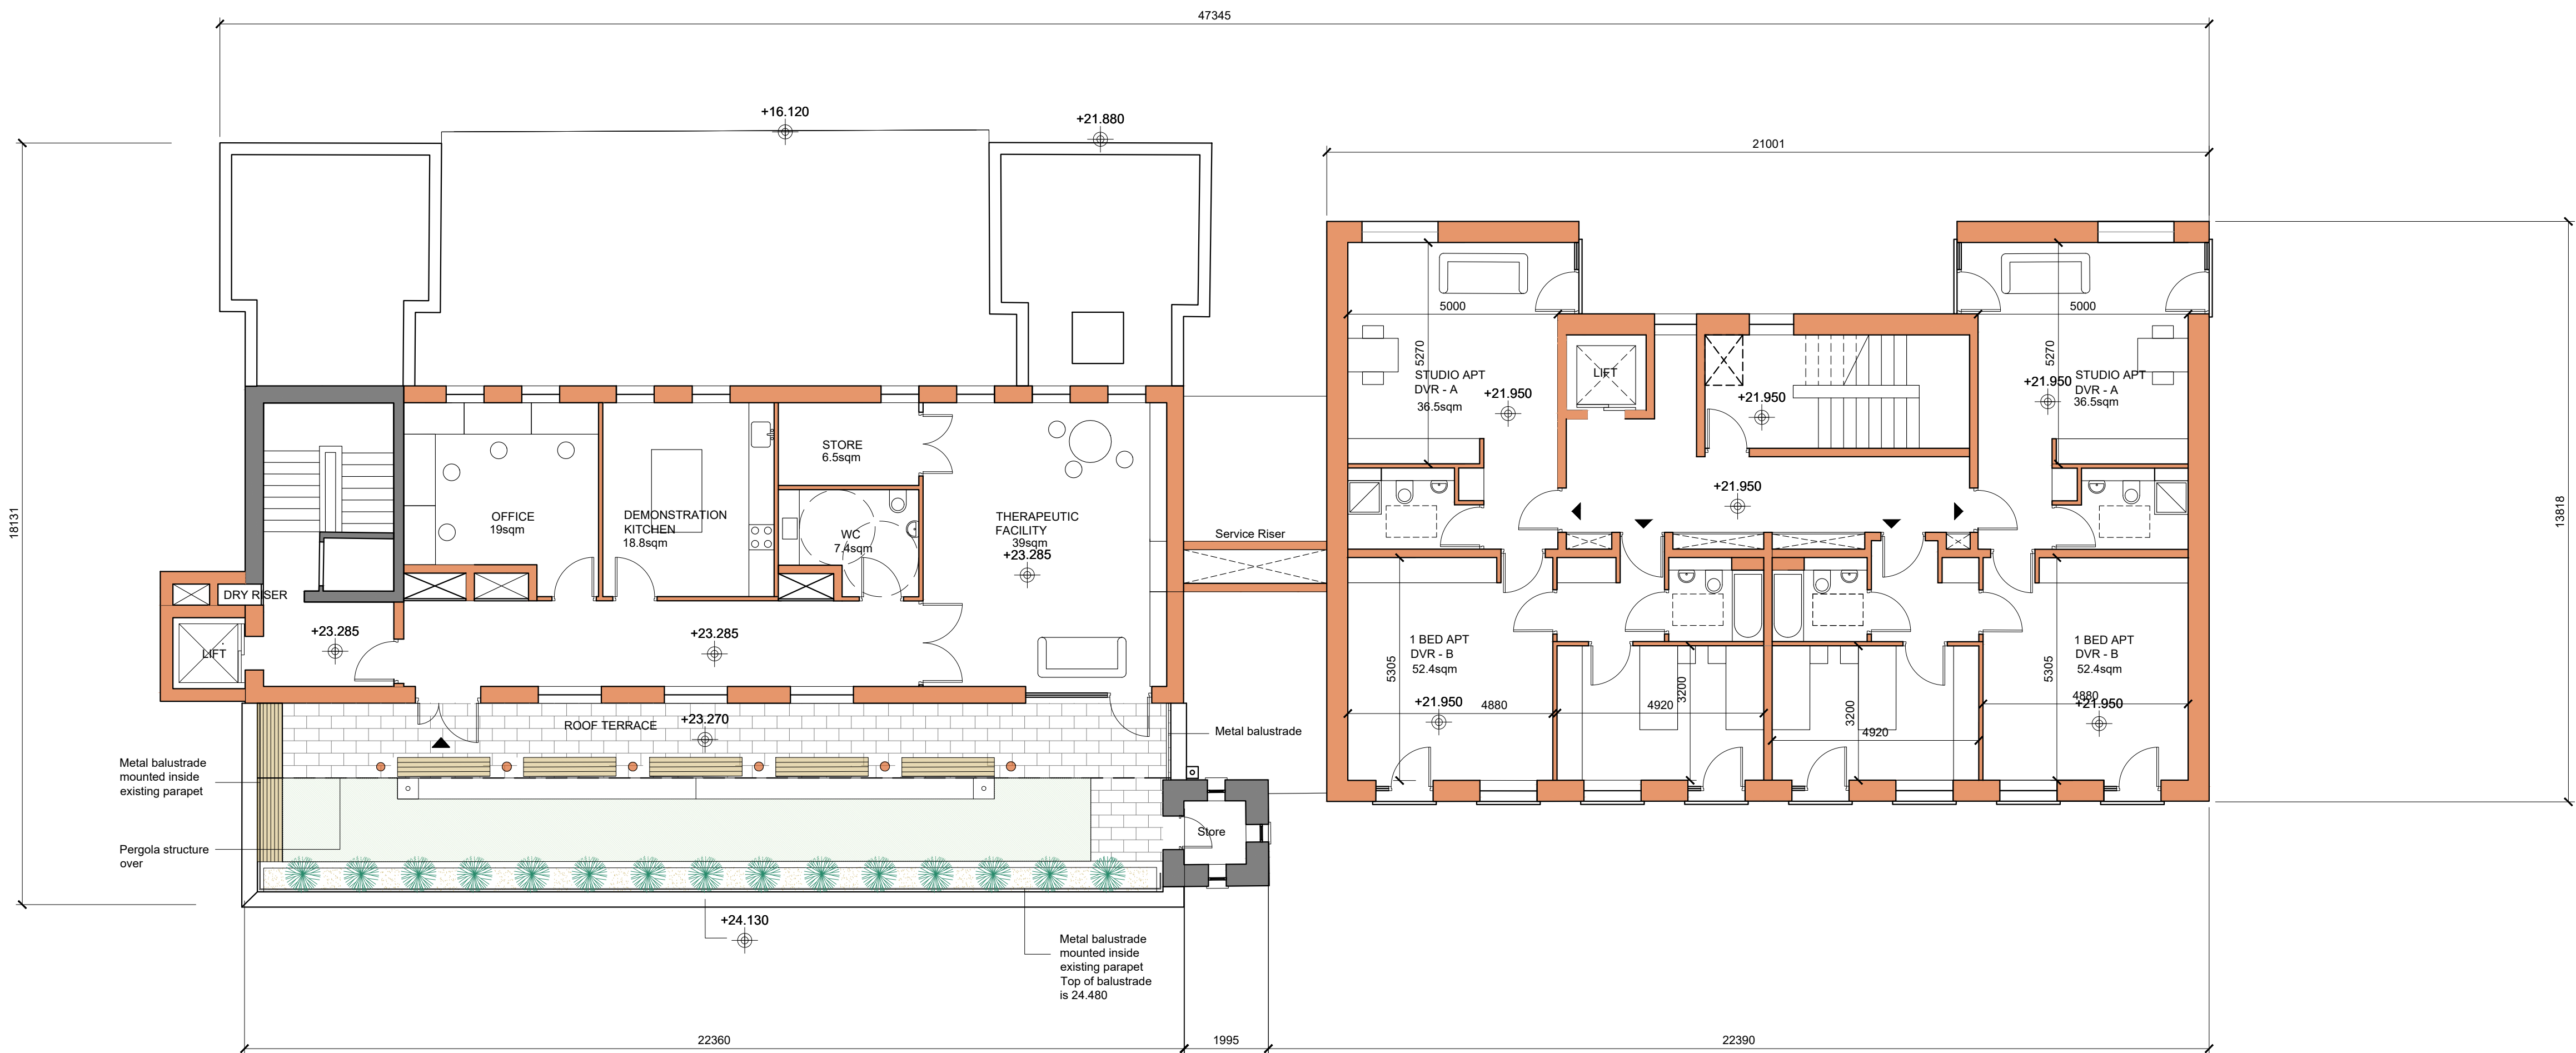

UNIT TYPE	NO. BEDRMS	NO OF UNITS
DVR-A	STUDIO	8
DVR-B	1	5
DVR-B-UD	1	2
DVR-C	NOT USED	
DVR-D	1	1
DVR-E	STUDIO	1
DVR-F	STUDIO	1
DVR-G	STUDIO	1
DVR-H	1	1
TOTAL		20

Rev	Description	Date
P01	ISSUED FOR PLANNING APPROVAL	SEPT 2025

Project		DOMESTIC VIOLENCE REFUGE AND SOCIAL HOUSING TURNER'S CROSS, CORK
Title		PROPOSED THIRD FLOOR PLAN - CONVENT
Project No.	22TXC	Drawing No.
Scale	1:100@A1	PP11
Date	9/23/25	
28 South Mall, Cork, T12 X6CP t: 021 4847123 e: admin@conarchitects.net w: conarchitects.net		COTTER & NAESSENS ARCHITECTS
This drawing and any design hereon is the copyright of the Architects and must not be reproduced without their consent. Drawings remain the property of the Architects. Do not scale off drawings. Use written dimensions.		