
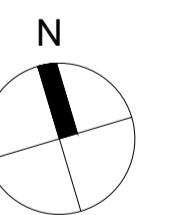


1 ROOF ACCESS HATCH (AOV)
2 WATER TANK
3 CONDENSER UNIT ON ANTI-VIBRATION PLATFORM
4 PAVING
5 GREEN ROOF
6 LIFT OVERRUN
7 MEMBRANE ROOF
8 MECHANICAL VENTILATION TO SMOKE SHAFT

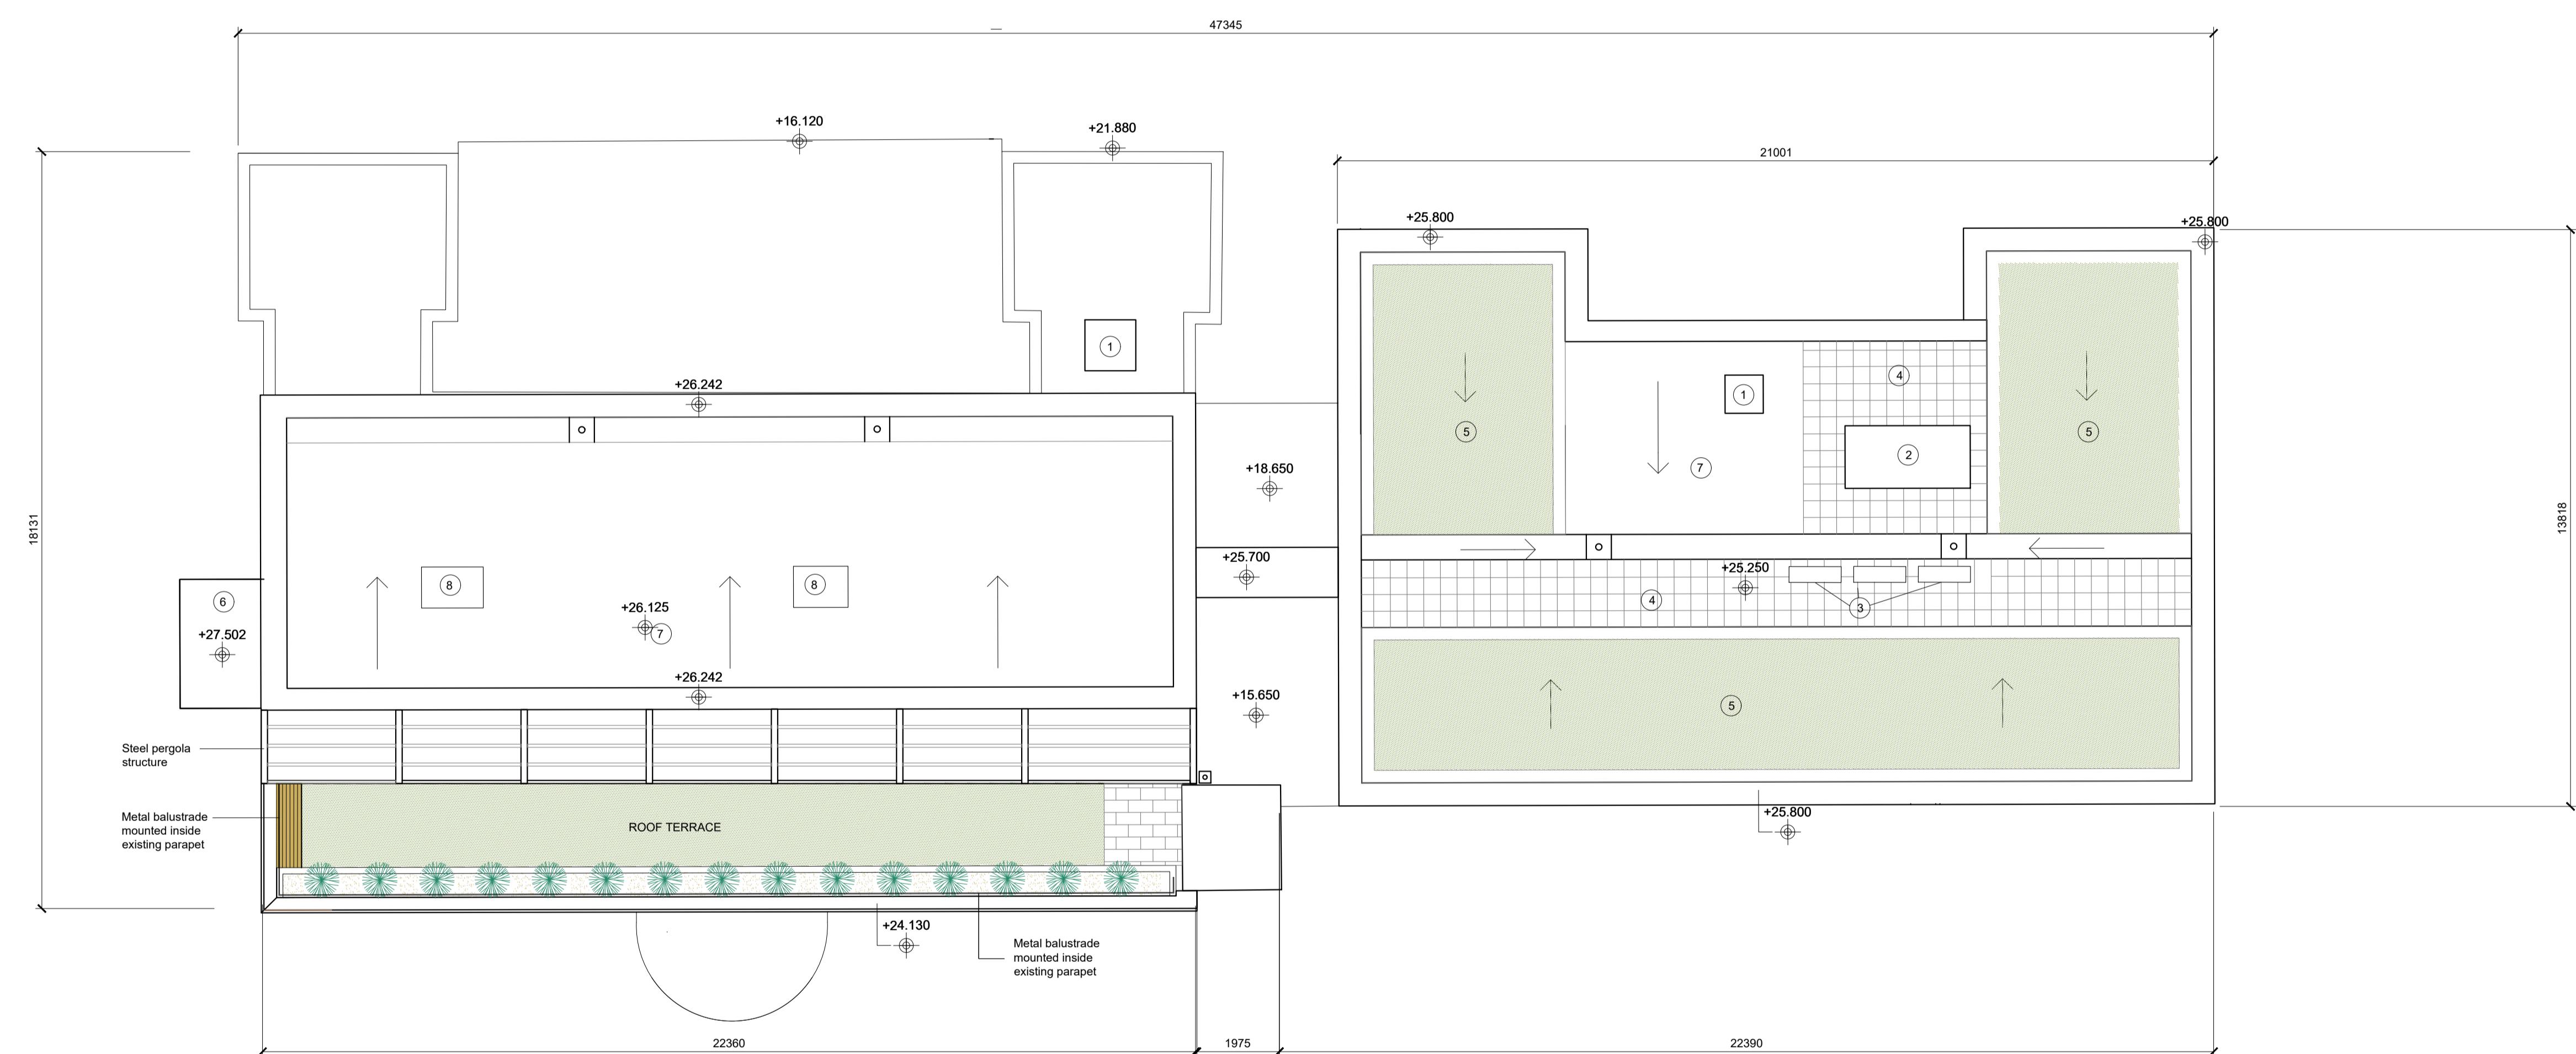

P01	ISSUED FOR PLANNING APPROVAL SEPT 2025	
Rev	Description	Date
Project		
DOMESTIC VIOLENCE REFUGE AND SOCIAL HOUSING TURNER'S CROSS, CORK		
Title		
PROPOSED ROOF PLAN - DVR		
Project No.	22TXC	Drawing No.
Scale	1:100@A1	
Date	9/23/25	PP12
28 South Mall, Cork, T12 X6CP		
t: 021 494714		
e: admin@ccarchitects.net		
w: ccarchitects.net		
The drawing and any design herein is the copyright of the Architects and must not be reproduced without their written permission. Drawings remain the property of the Architects. Do not scale off drawings. Use written dimensions.		
NAESSENS & ARCHITECTS		