
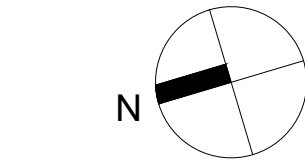


Steel mesh screen in
lightweight frame for privacy

1. PRIVACY SCREEN BETWEEN UNITS

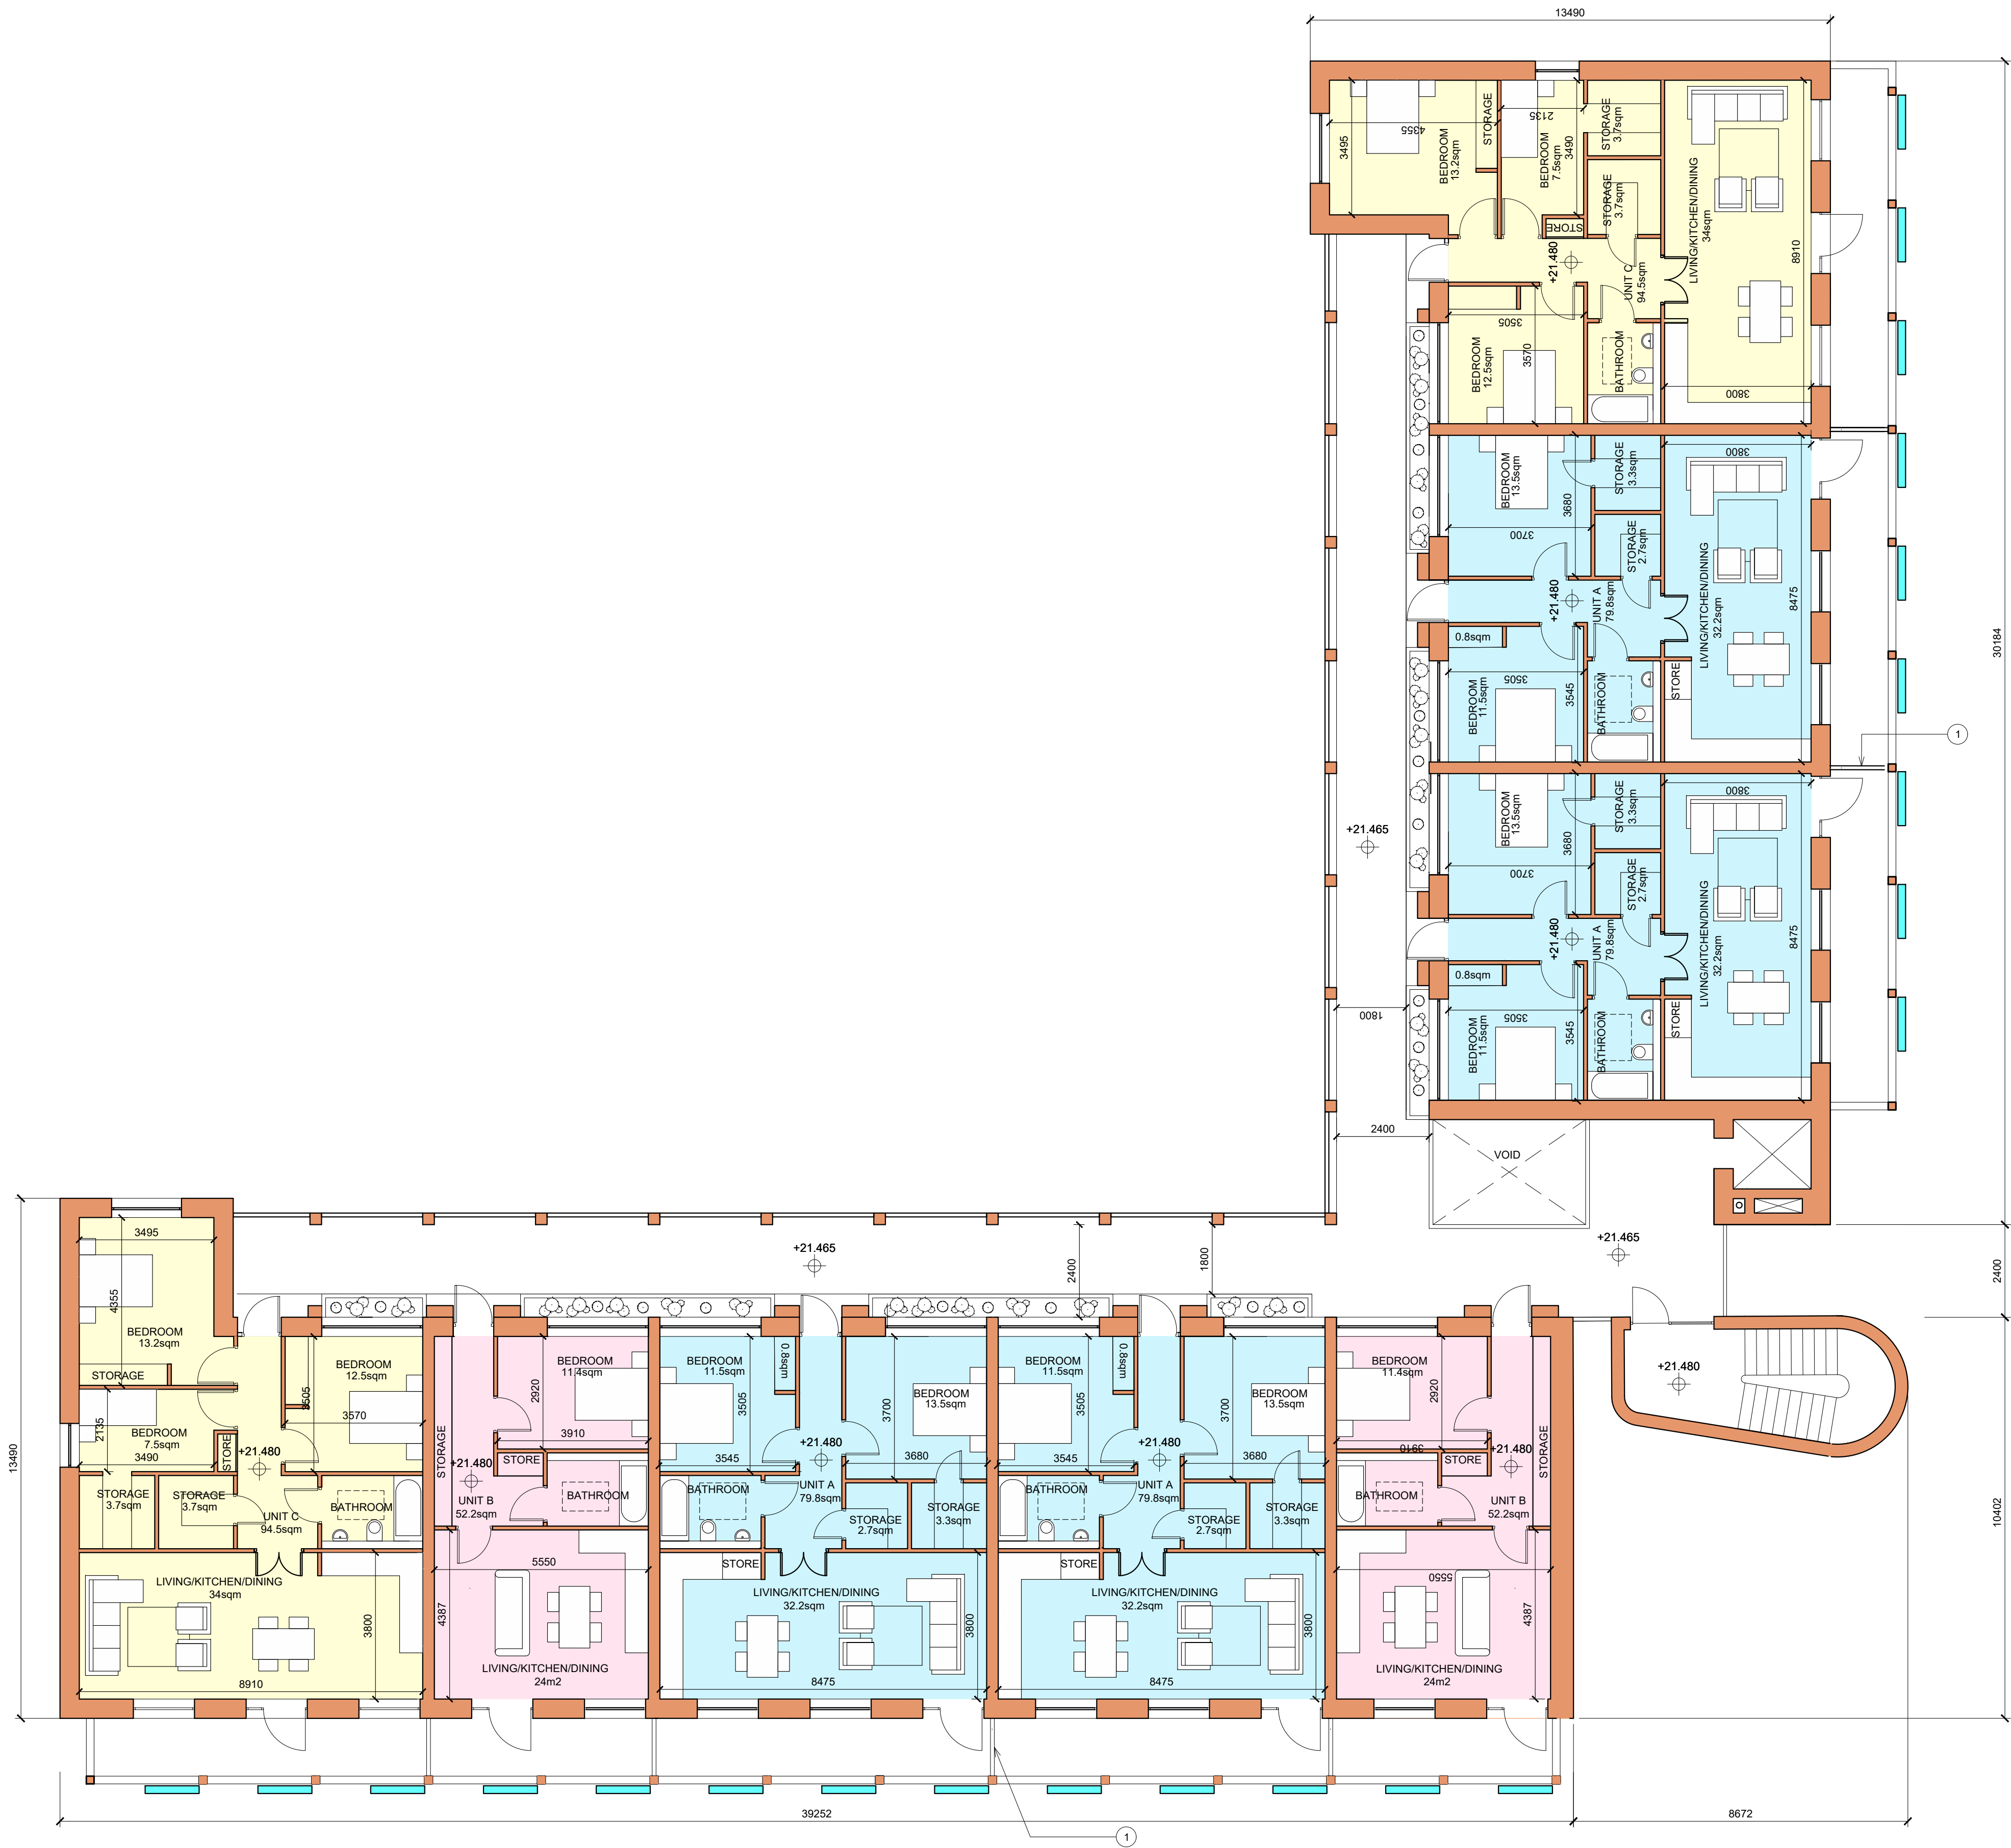

UNIT TYPE	NO. BEDRMS	NO OF UNITS
A	2	16
B	1	8
C	3	8
TOTAL		32

P01	ISSUED FOR PLANNING APPROVAL	SEPT 2025
Rev	Description	Date

Project	DOMESTIC VIOLENCE REFUGE AND SOCIAL HOUSING TURNER'S CROSS, CORK
Title	PROPOSED THIRD FLOOR PLAN - WEST BLOCK

Project No.	22TXC	Drawing No.	PP16
Scale	1:100@A1		
Date	9/18/25		
28 South Mall, Cork, T12 X6CP t: 021 4847123 e: admin@conarchitects.net w: conarchitects.net			
This drawing and any design hereon is the copyright of the Architects and must not be reproduced without their consent. Drawings remain the property of the Architects. Do not scale off drawings. Use written dimensions.			
COTTER & NAESSENS ARCHITECTS			