


01 Existing South Elevation  
PP30 Scale 1:100 @ A1

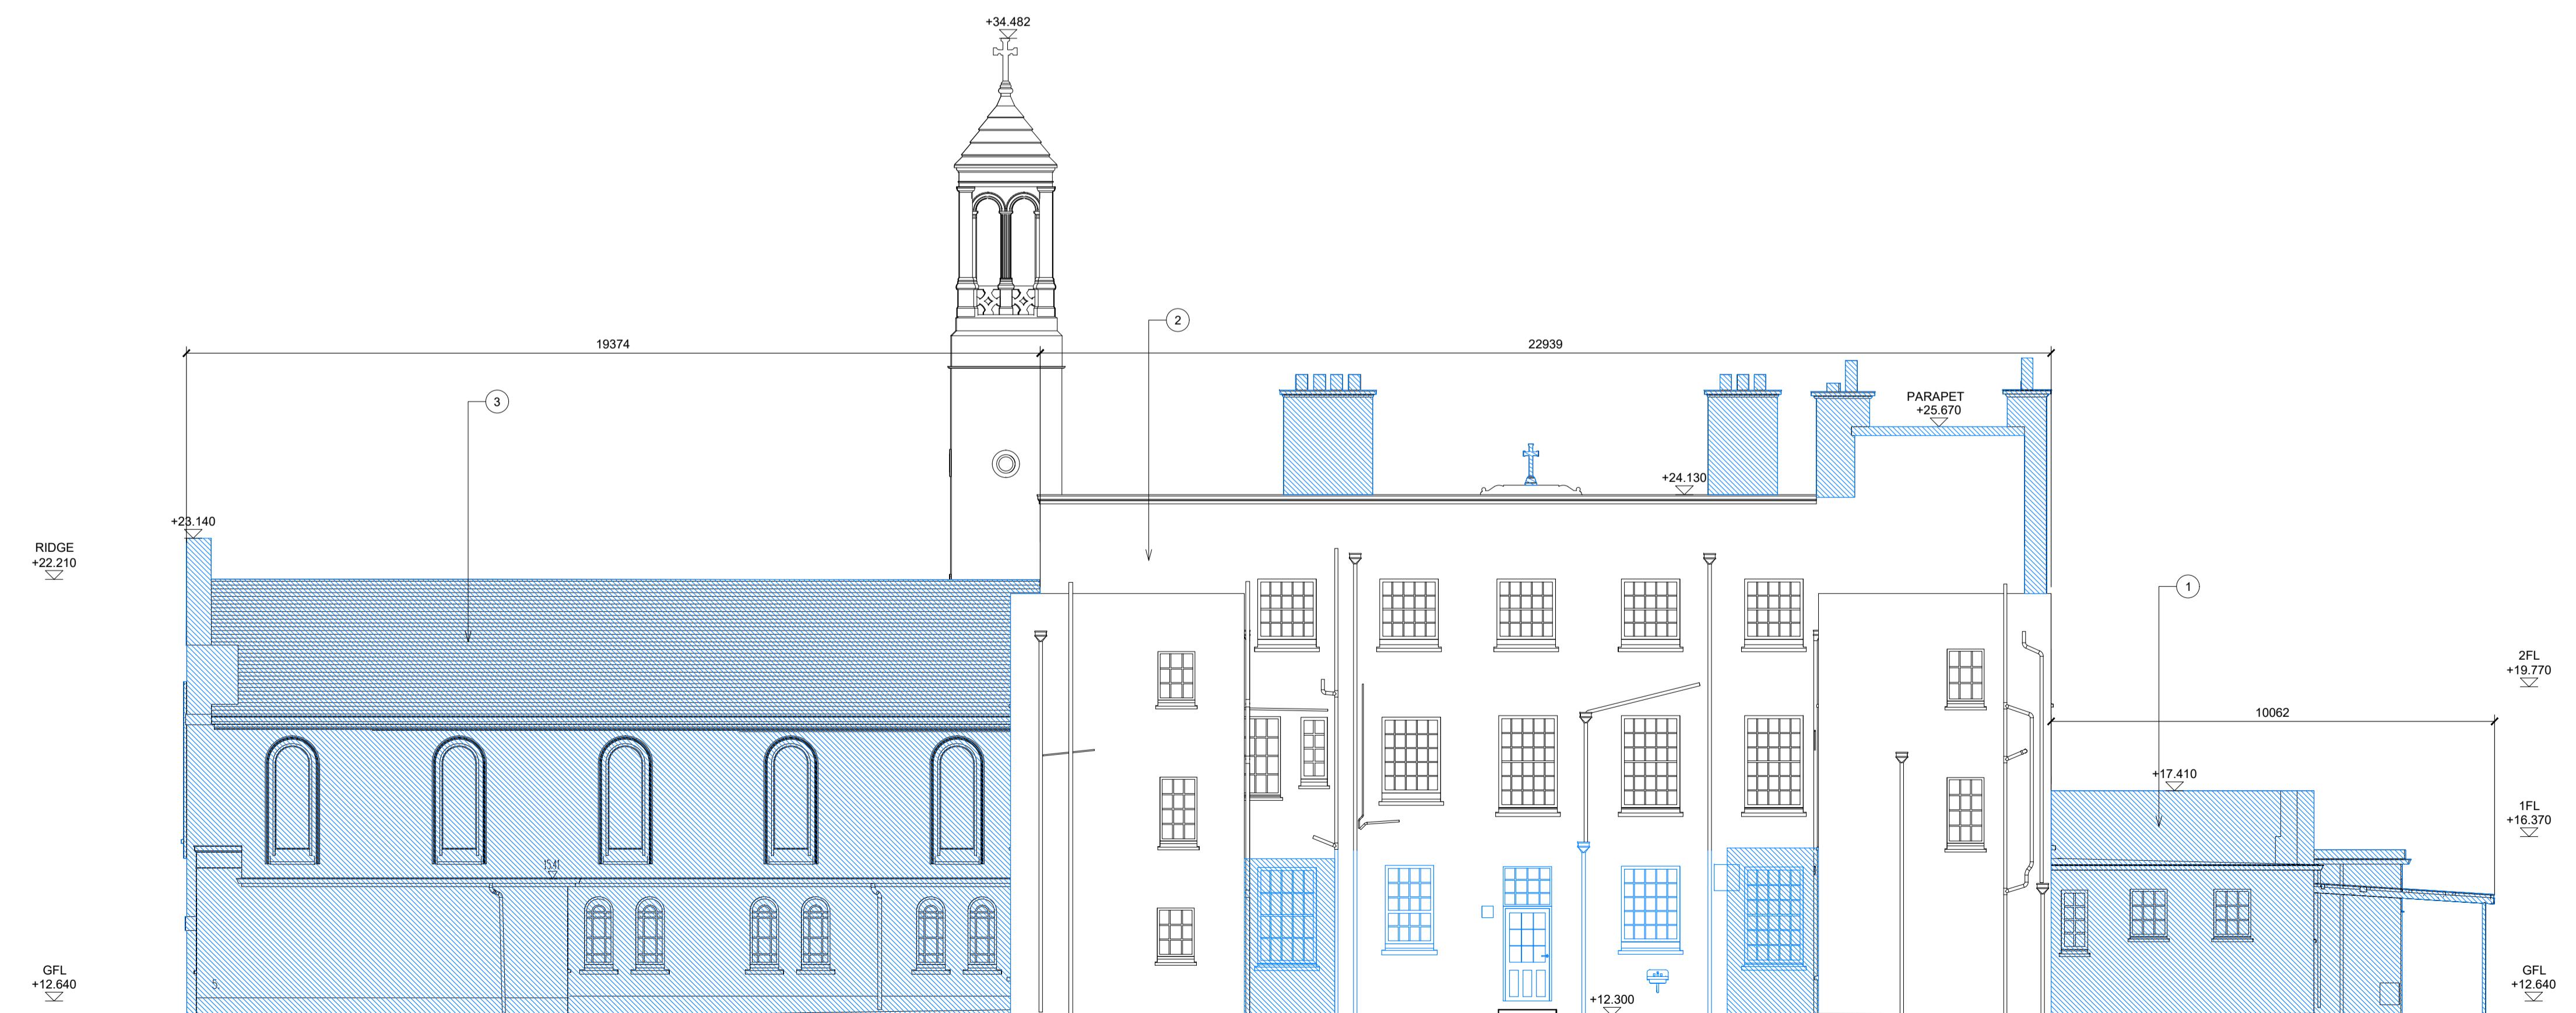

02 Existing North Elevation  
PP30 Scale 1:100 @ A1

KEY

EXISTING, TO BE DEMOLISHED  
ITEMS TO BE RETAINED FOR  
RE-USE WILL BE SCHEDULED BY  
CARRIG CONSERVATION

1. Existing Annex to Convent Building  
2. Existing Convent Building  
3. Existing Chapel

P01 ISSUED FOR PLANNING APPROVAL SEPT 2025  
Rev Description Date

Project DOMESTIC VIOLENCE REFUGE AND SOCIAL HOUSING TURNER'S CROSS, CORK

Title EXISTING CONVENT ELEVATIONS

Project No. 22TXC Drawing No. PP30

Scale 1:100 @ A1

Date 9/18/25

28 South Mall, Cork, T12 X6CP  
t: 021 4947123  
e: admin@ccarchitects.net  
w: ccarchitects.net

This drawing and any design herein is the  
copyright of the Architects and must not  
be reproduced in whole or in part.  
Drawings remain the property of the  
Architects. Do not scale off drawings. Use  
written dimensions.

COTTER & NAESSENS ARCHITECTS