


KEY

EXISTING, TO BE DEMOLISHED
ITEMS TO BE RETAINED FOR
RE-USE WILL BE SCHEDULED BY
CARRIG CONSERVATION

1. Existing Annex to Convent Building
2. Existing Convent Building
3. Existing Chapel



01 Proposed East Elevation
PP31 Scale 1:100 @ A1

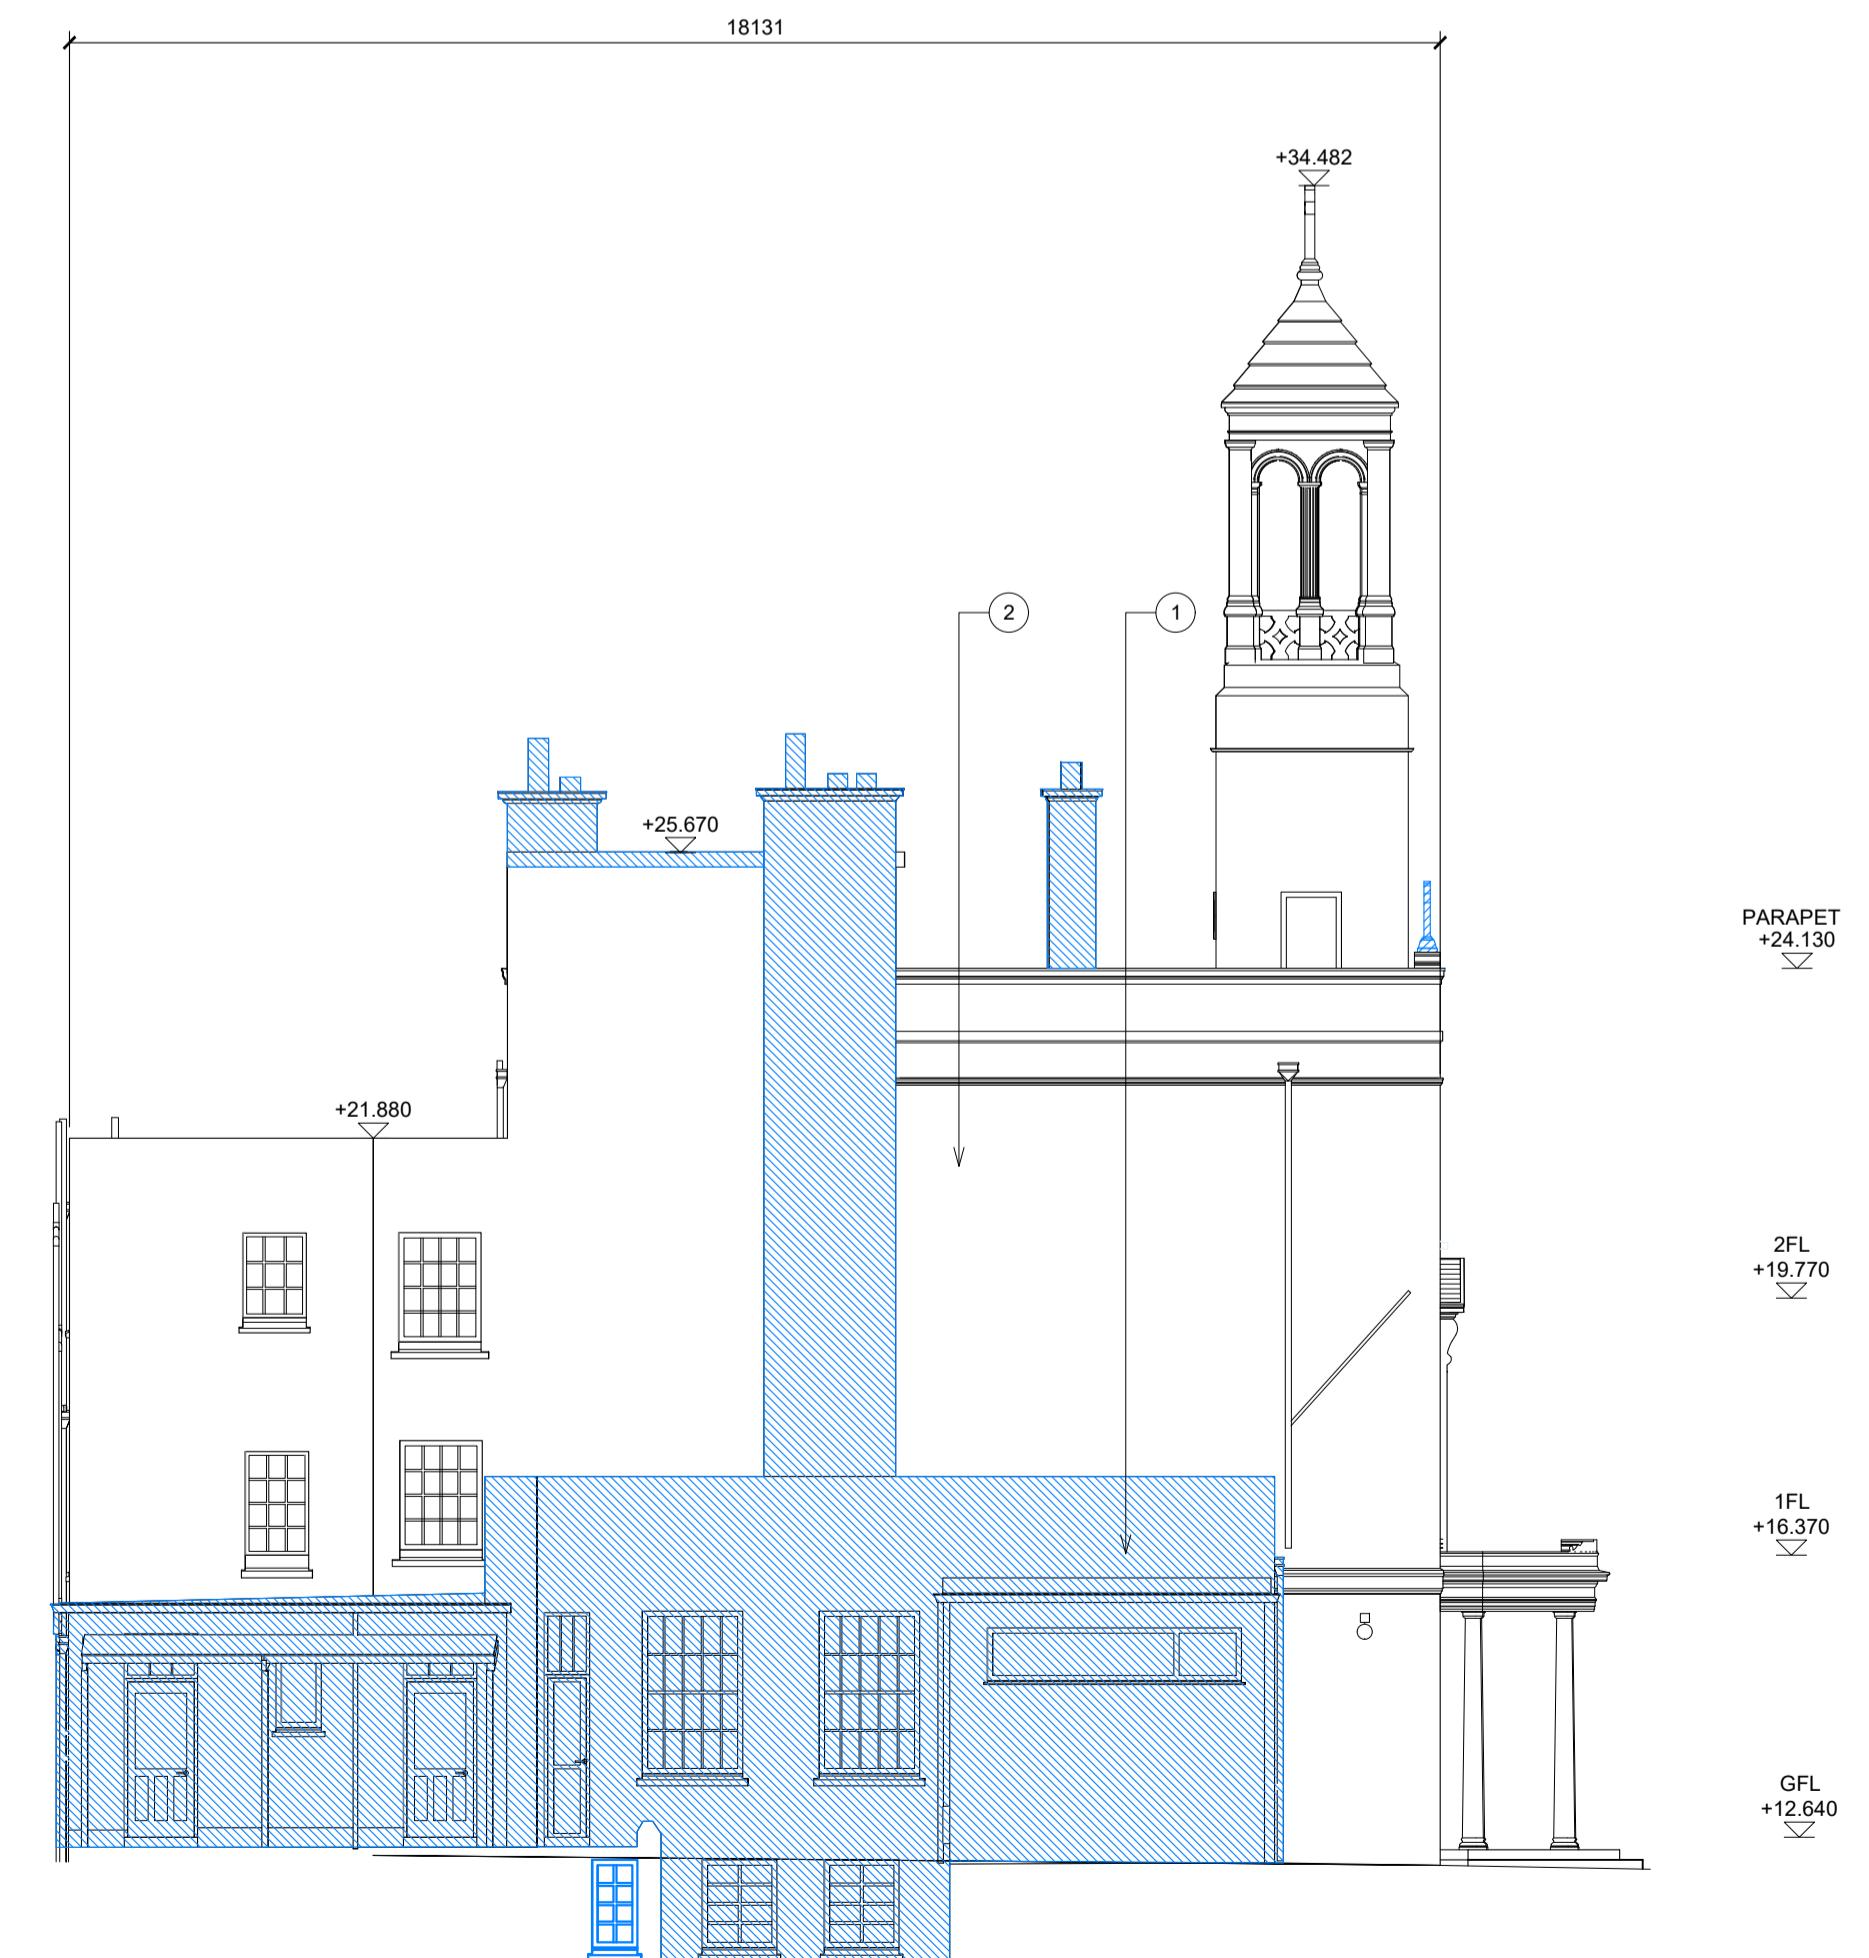

02 Proposed West Elevation
PP31 Scale 1:100 @ A1

P01 ISSUED FOR PLANNING APPROVAL SEPT 2025			
Rev	Description	Date	
Project	DOMESTIC VIOLENCE REFUGE AND SOCIAL HOUSING TURNER'S CROSS, CORK		
Title	EXISTING CONVENT ELEVATIONS		
Project No.	22TXC	Drawing No.	PP31
Scale	1:100@A1		
Date	9/18/25		
	28 South Mall, Cork, T12 X6CP t: 021 4947123 e: admin@ccarchitects.net w: ccarchitects.net		COTTER & NAESSENS ARCHITECTS
This drawing and any design herein is the copyright of the Architects and must not be reproduced in whole or in part. Drawings remain the property of the Architects. Do not scale off drawings. Use written dimensions.			