


**KEY**

1. NEW WHITE RENDER WITH MOULDINGS TO MATCH EXISTING
2. WHITE RENDER TO MATCH CONVENT BUILDING
3. METAL BALUSTRADE - SET AT REAR OF PARAPET TO ACHIEVE PARAPET HEIGHT
4. SMOKE VENTILATION FAN
5. PLANT (SET BACK FROM PARAPET)
6. NOT USED
7. STEEL JULIETTE BALCONY
8. ALUMINIUM FRAMED WINDOWS
9. ALUMINIUM CLADDING AND ALUMINIUM FRAMED WINDOWS
10. EXISTING TIMBER FRAMED WINDOWS TO BE REFURBISHED
11. STEEL PERGOLA AND COLUMNS
12. STONE CLADDING



01  
Proposed South Elevation  
Scale 1:100 @ A1

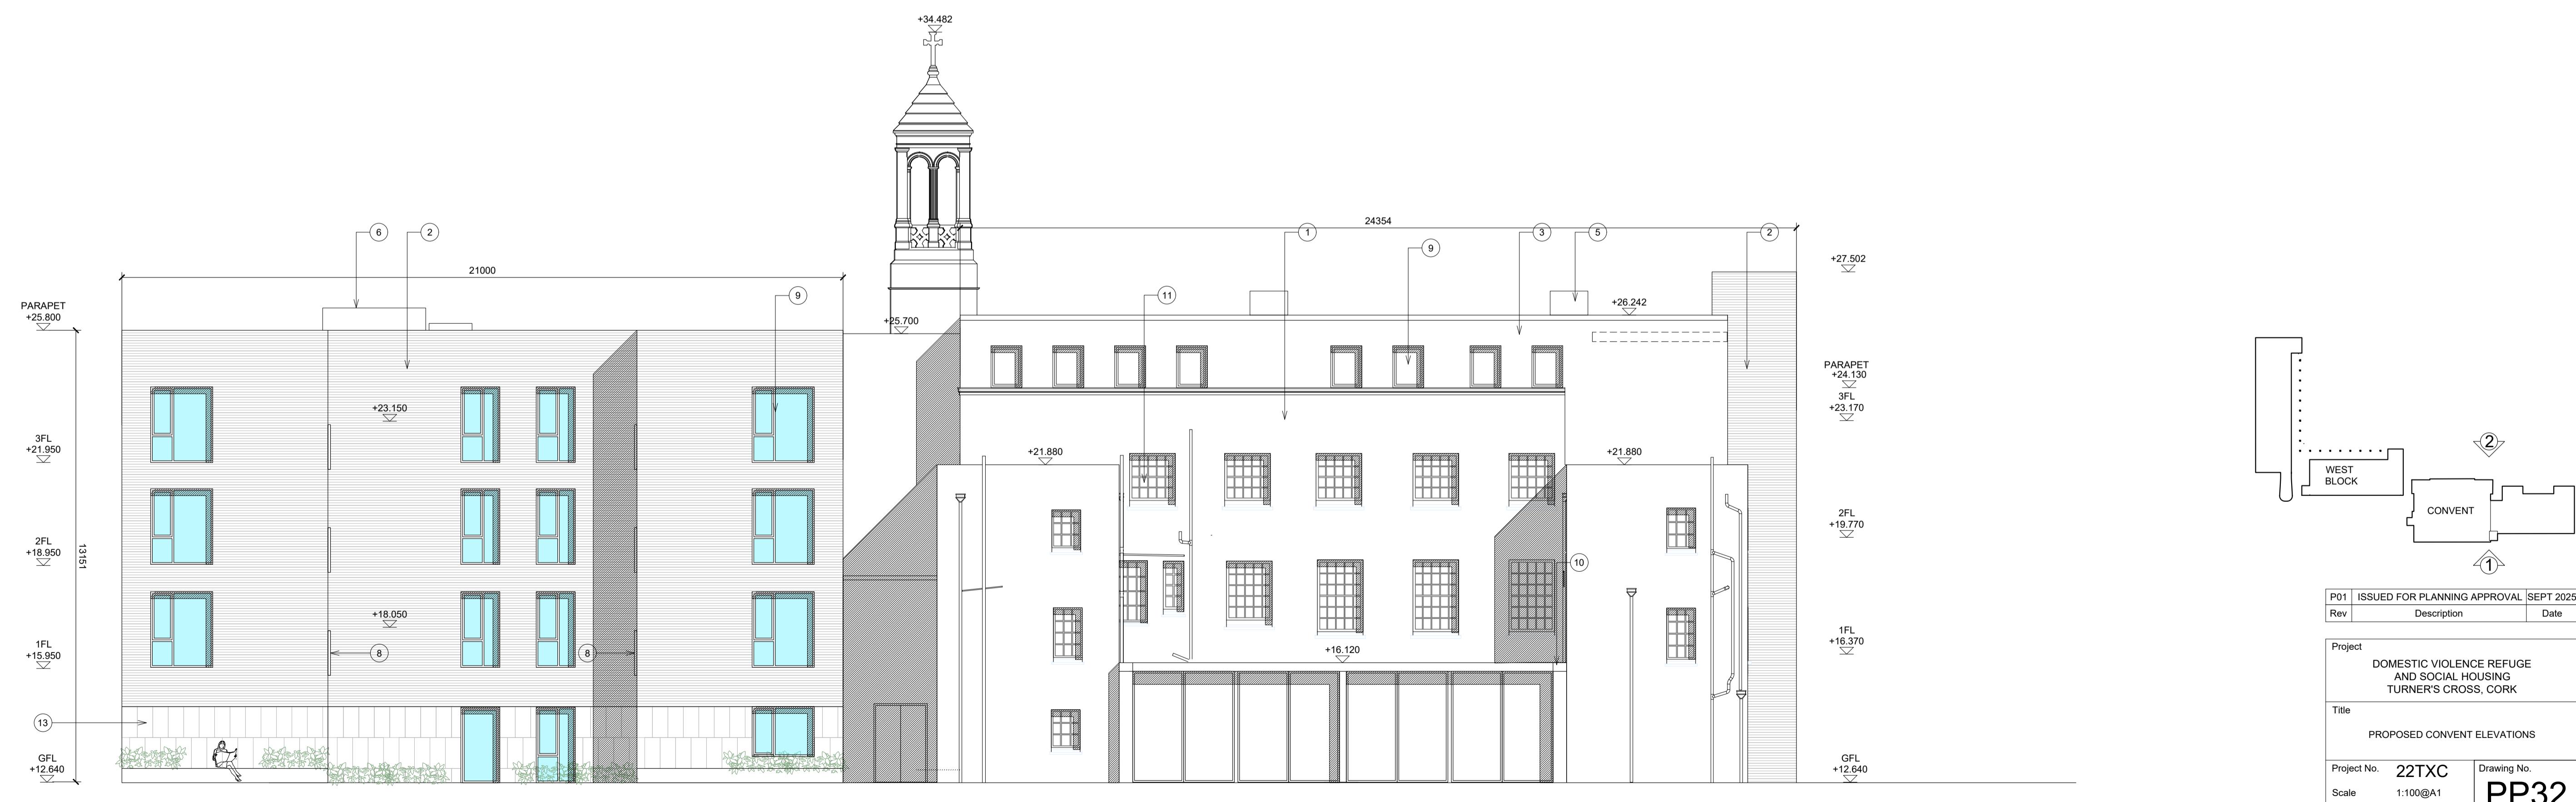

02  
Proposed North Elevation  
Scale 1:100 @ A1

P01 ISSUED FOR PLANNING APPROVAL SEPT 2025  
Rev. Description Date

Project DOMESTIC VIOLENCE REFUGE AND SOCIAL HOUSING TURNER'S CROSS, CORK  
Title PROPOSED CONVENT ELEVATIONS  
Project No. 22TXC Drawing No. PP32  
Scale 1:100@A1  
Date 9/18/25  
28 South Mall, Cork, T12 X6CP  
t: 021 4947162  
e: admin@ccarchitects.net  
w: ccarchitects.net

This drawing and any design herein is the copyright of the Architects and must not be reproduced in whole or in part. Drawings remain the property of the Architects. Do not scale off drawings. Use written dimensions.

COTTER & NAESSENS ARCHITECTS