



01
PP31
Proposed East Elevation
Scale 1:100 @ A1

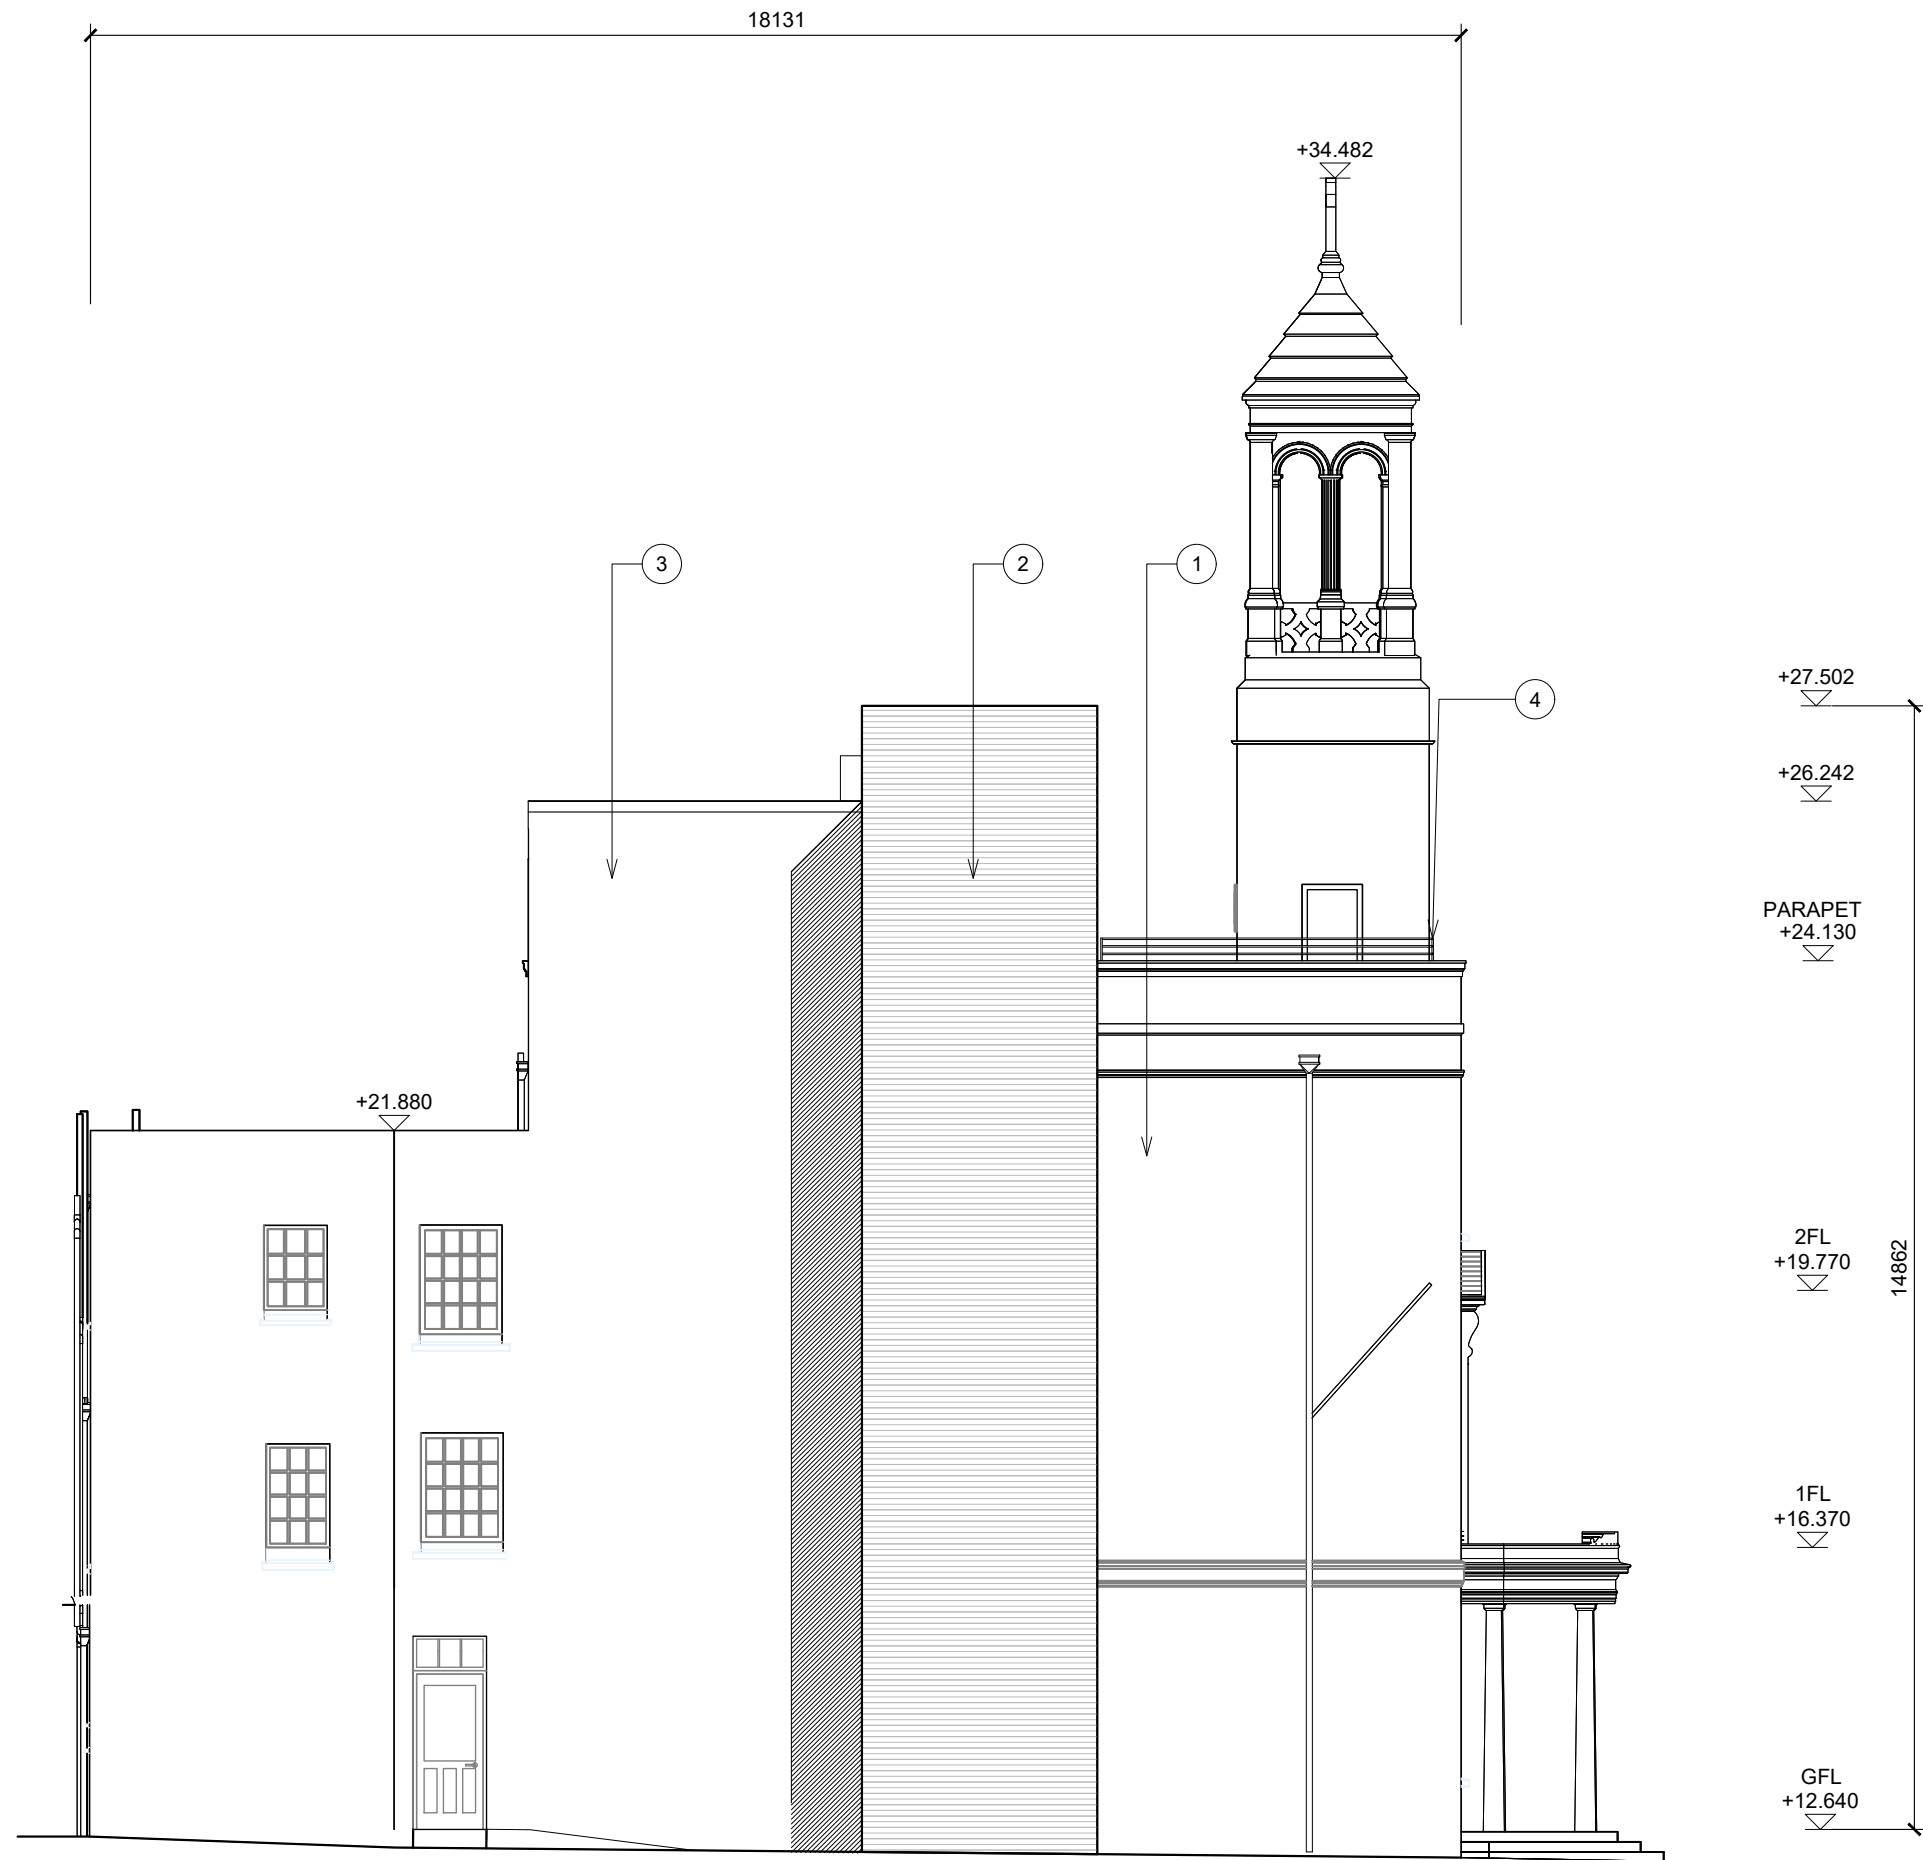

02
PP31
Proposed West Elevation
Scale 1:100 @ A1

KEY

1. NEW WHITE RENDER WITH MOULDINGS TO MATCH EXISTING
2. WHITE BRICK
3. WHITE RENDER TO MATCH CONVENT BUILDING
4. METAL BALUSTRADE - SET AT REAR OF PARAPET TO ACHIEVE GUARDING HEIGHT
5. SMOKE VENTILATION FANS
6. PLANT (SET BACK FROM PARAPET)
7. NOT USED
8. STEEL JULIETTE BALCONY
9. ALUMINIUM FRAMED WINDOWS
10. ALUMINIUM CLADDING AND ALUMINIUM FRAMED WINDOWS
11. EXISTING TIMBER FRAMED WINDOWS TO BE REFURBISHED
12. STEEL PERGOLA AND COLUMNS
13. STONE CLADDING

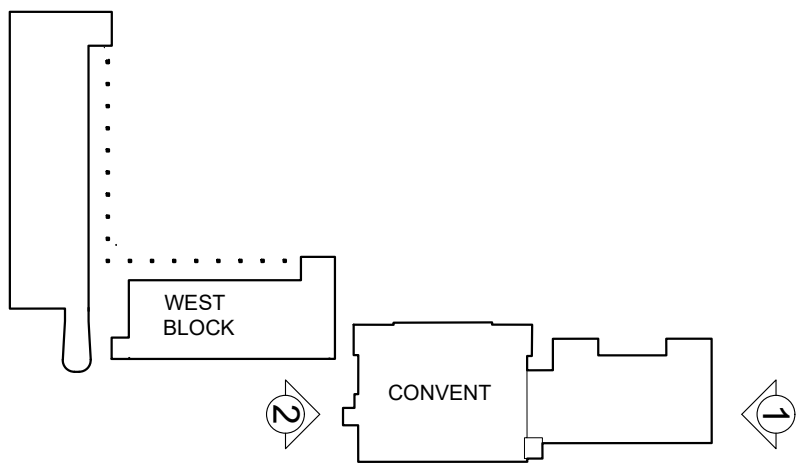

P01	ISSUED FOR PLANNING	SEPT 2025
Rev	Description	Date

Project		DOMESTIC VIOLENCE REFUGE AND SOCIAL HOUSING TURNER'S CROSS, CORK
Title		PROPOSED CONVENT ELEVATIONS
Project No.	22TXC	Drawing No.
Scale	1:100@A1	PP33
Date	9/23/25	
28 South Mall, Cork, T12 X6CP t: 021 4847123 e: admin@conarchitects.net w: conarchitects.net		COTTER & NAESSENS ARCHITECTS
This drawing and any design hereon is the copyright of the Architects and must not be reproduced without their consent. Drawings remain the property of the Architects. Do not scale off drawings. Use written dimensions.		