


01 WEST BLOCK NORTH ELEVATION
32 Scale 1:100



02 WEST BLOCK SOUTH ELEVATION
32 Scale 1:100

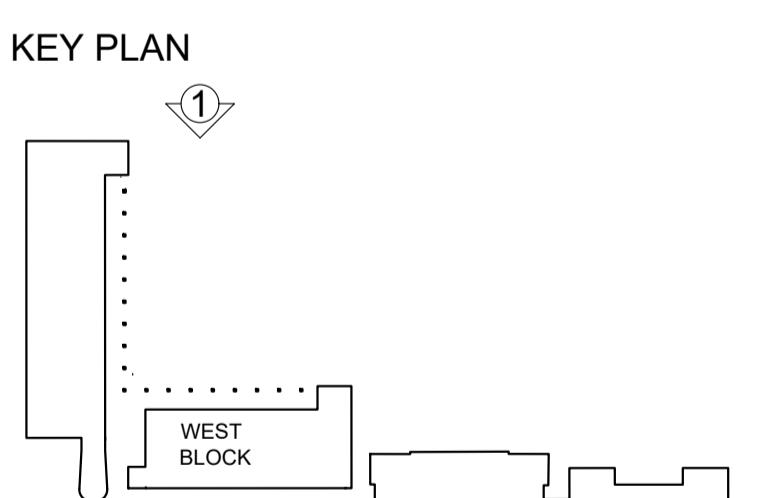

P01 ISSUED FOR PLANNING APPROVAL SEPT 2025
Rev Description Date

Project DOMESTIC VIOLENCE REFUGE AND SOCIAL HOUSING TURNER'S CROSS, CORK
Title PROPOSED WEST BLOCK ELEVATIONS
Project No. 22TXC Drawing No. PP34
Scale 1:100@A1
Date 9/23/25
28 South Mall, Cork, T12 X6CP
t: 021 494714
e: admin@ccarchitects.net
w: ccarchitects.net
COTTER & NAESSENS ARCHITECTS
This drawing and any design herein is the copyright of the Architects and must not be reproduced without their written permission.
Drawings remain the property of the Architects. Do not scale off drawings. Use written dimensions.