


- KEY
1. RED BRICK
 2. ALUMINIUM FRAMED GLAZING
 3. FAIR FACED CONCRETE
 4. RENDERED EXTERNAL WALL
 5. 1100 HIGH STEEL BALUSTRADE
 6. STEEL FRAMED BALCONY
 7. STEEL MESH SCREEN IN LIGHTWEIGHT FRAME
 8. METAL BALUSTRADE
 9. STEEL FRAMED GATE ACCESS
 10. PLANT - SET BACK FROM PARAPET

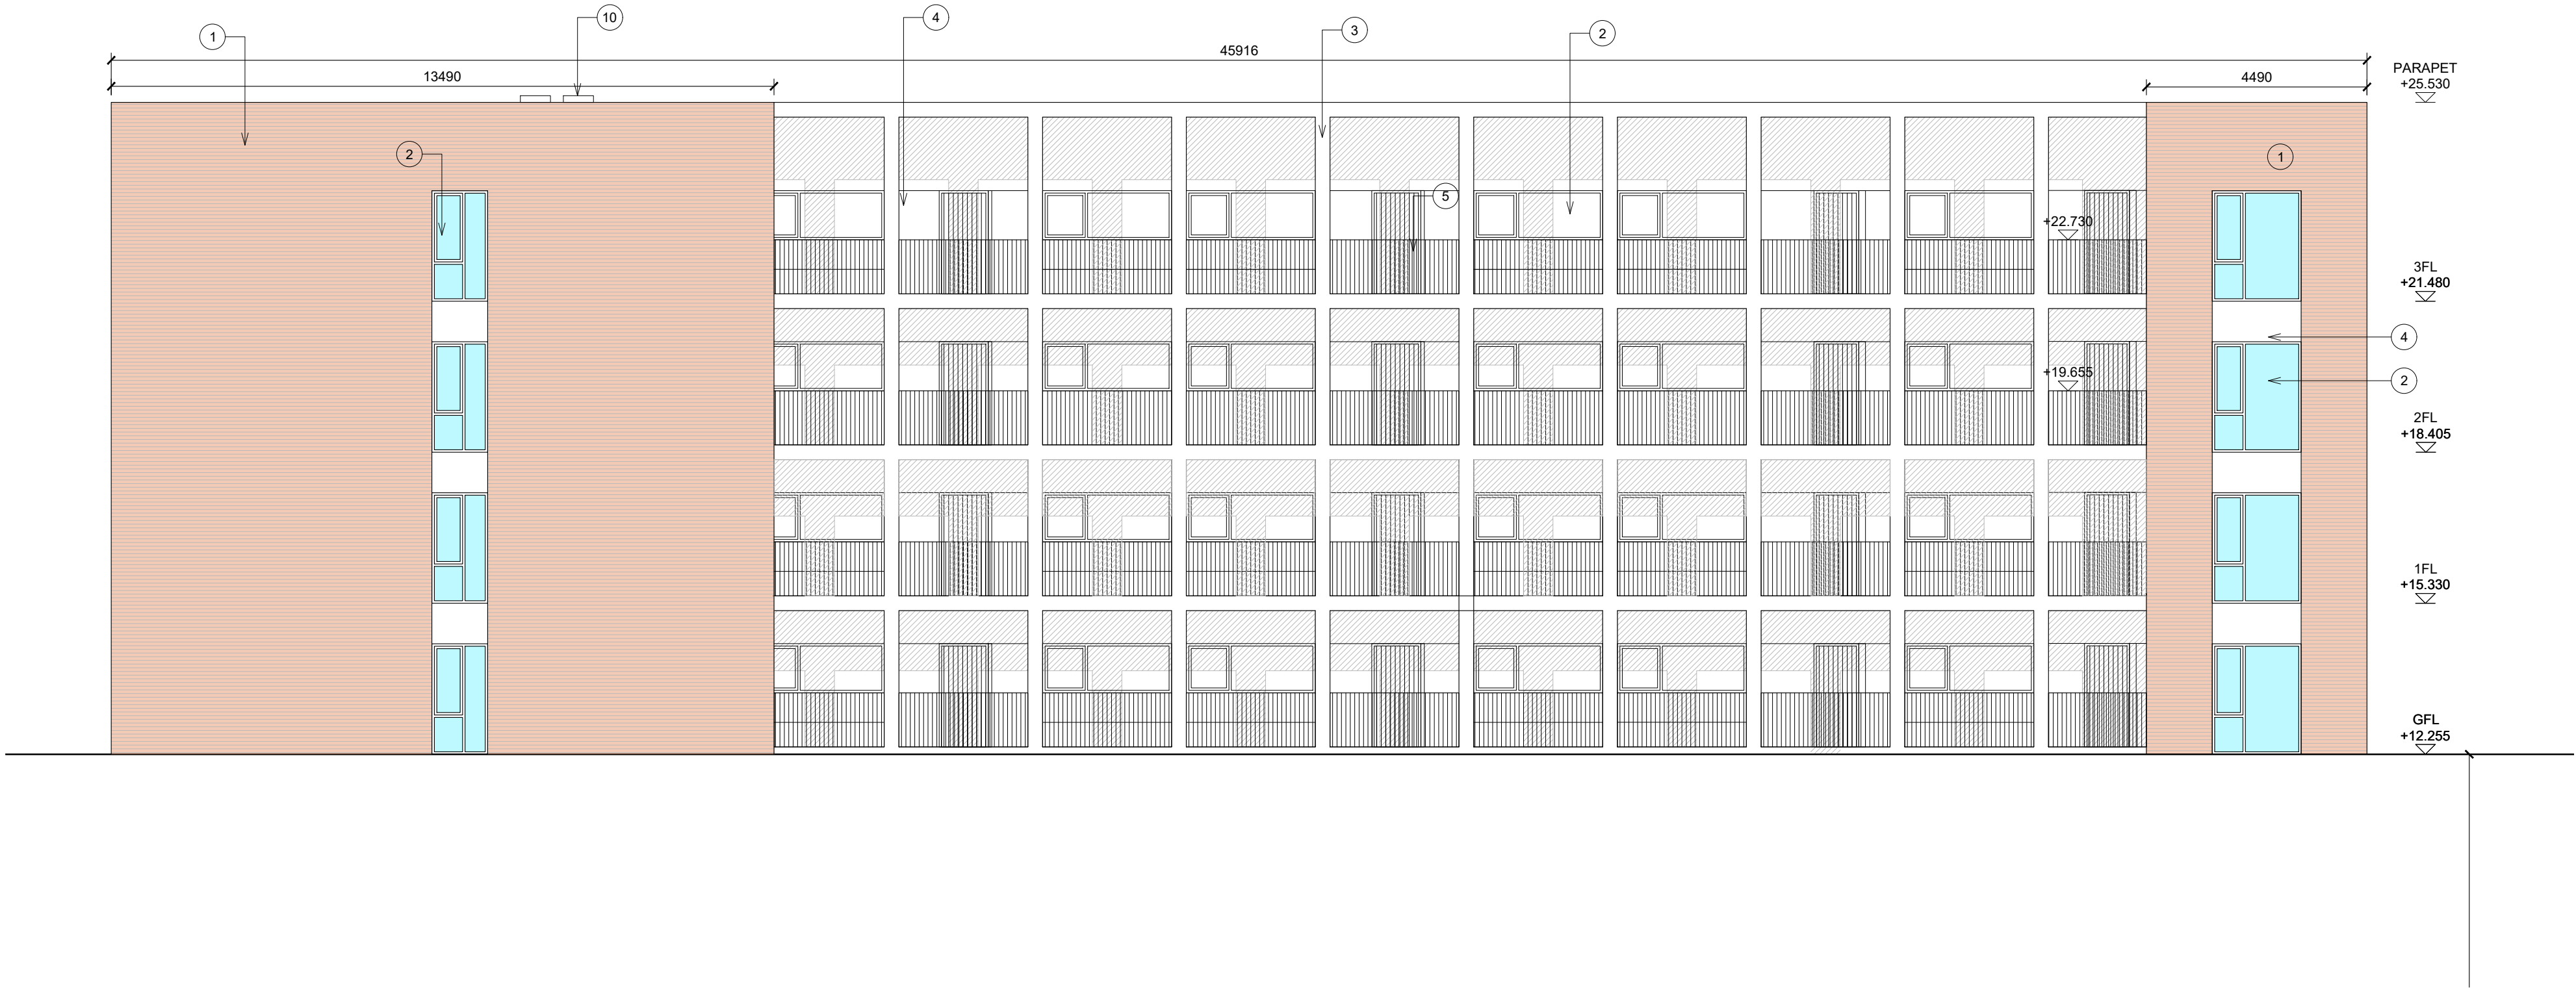


01 EAST ELEVATION
PP33 Scale 1:100



02 WEST ELEVATION
PP33 Scale 1:100

KEY PLAN

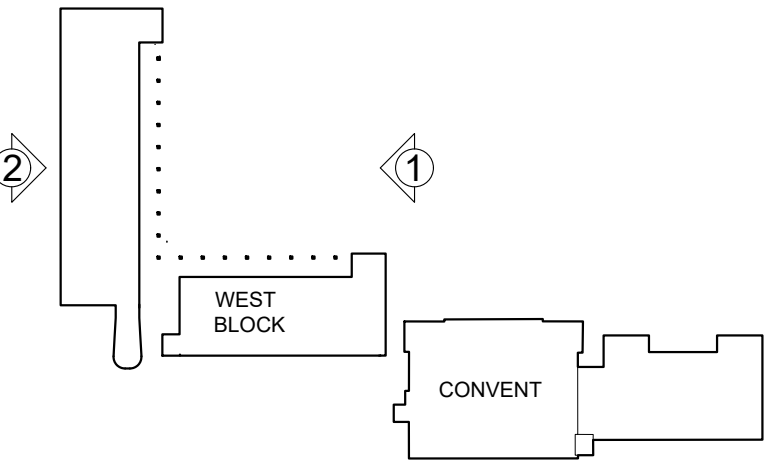

P01	ISSUED FOR PLANNING	SEPT 2025
Rev	Description	Date

Project		
DOMESTIC VIOLENCE REFUGE AND SOCIAL HOUSING TURNER'S CROSS, CORK		
Title		
PROPOSED WEST BLOCK ELEVATIONS		
Project No.	22TXC	Drawing No.
Scale	1:100@A1	PP35
Date	9/12/25	
28 South Mall, Cork, T12 X6CP t: 021 4847123 e: admin@conarchitects.net w: conarchitects.net		
This drawing and any design herein is the copyright of the Architects and must not be reproduced without their consent. Drawings remain the property of the Architects. Do not scale off drawings. Use written dimensions.		