


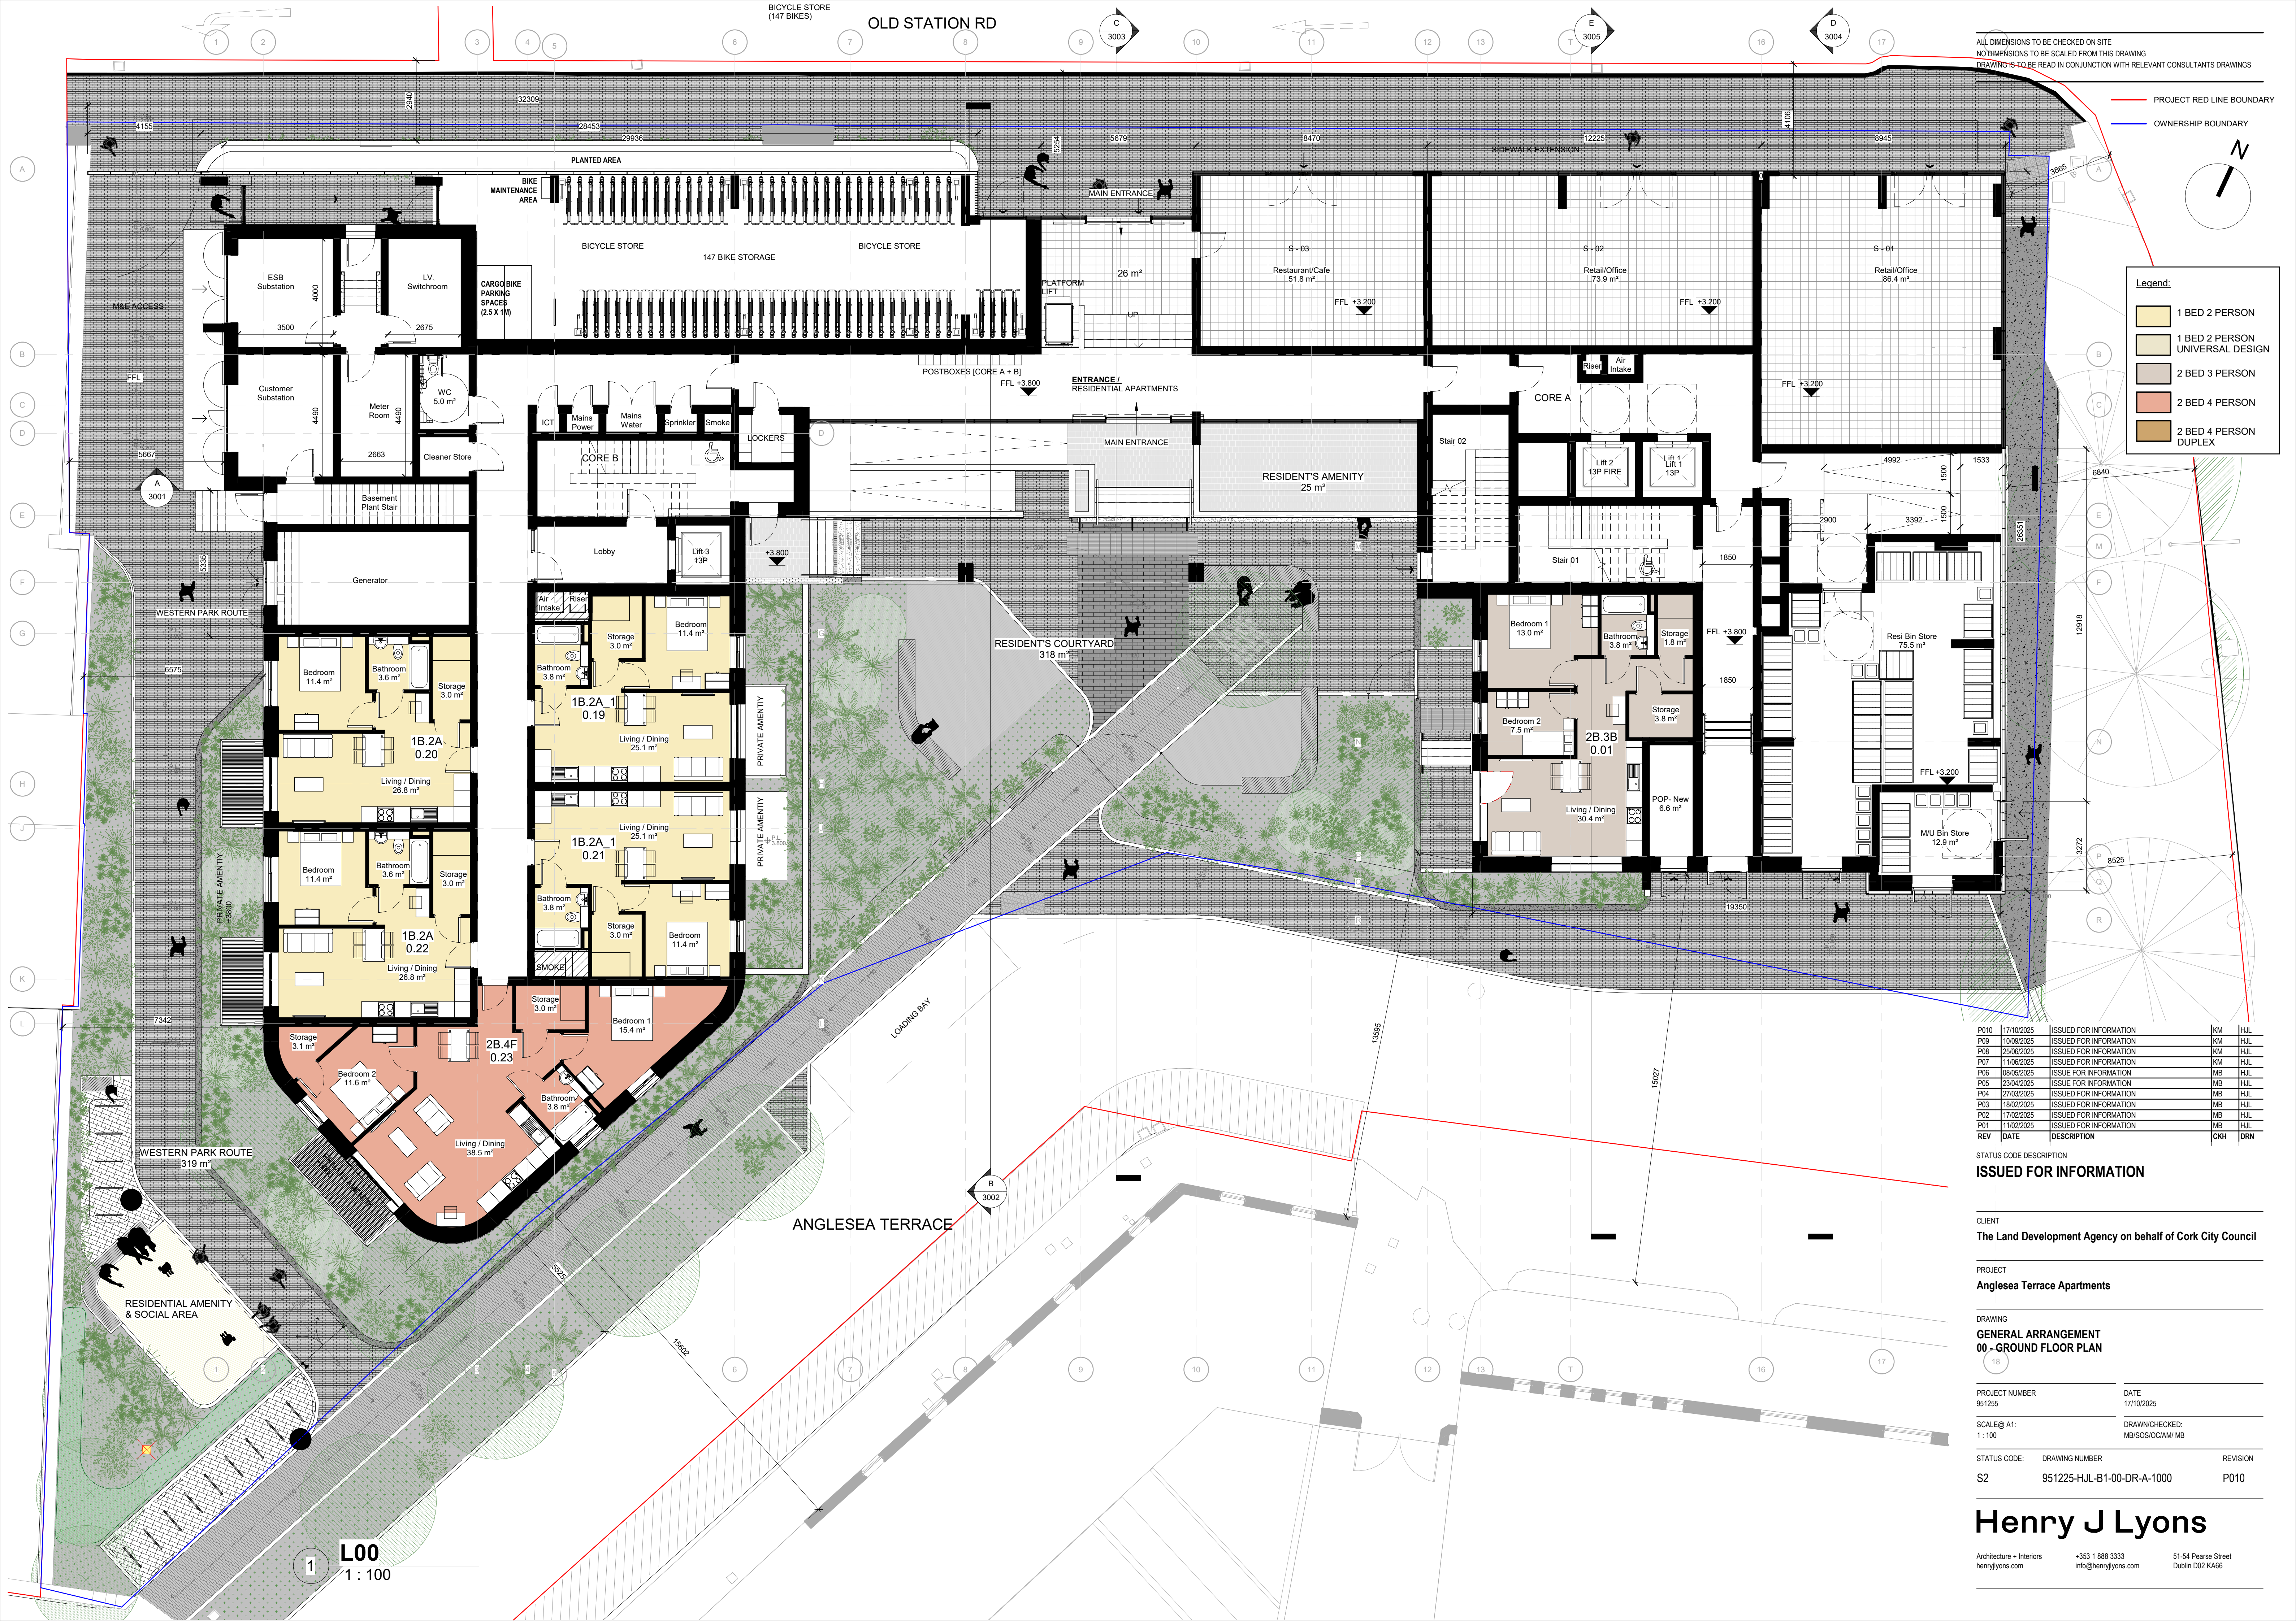

- Legend:**
- 1 BED 2 PERSON
 - 1 BED 2 PERSON UNIVERSAL DESIGN
 - 2 BED 3 PERSON
 - 2 BED 4 PERSON
 - 2 BED 4 PERSON DUPLEX

P010	17/10/2025	ISSUED FOR INFORMATION	KM	HJL
P09	10/09/2025	ISSUED FOR INFORMATION	KM	HJL
P08	25/06/2025	ISSUED FOR INFORMATION	KM	HJL
P07	11/06/2025	ISSUED FOR INFORMATION	KM	HJL
P06	08/05/2025	ISSUE FOR INFORMATION	MB	HJL
P05	23/04/2025	ISSUE FOR INFORMATION	MB	HJL
P04	27/03/2025	ISSUED FOR INFORMATION	MB	HJL
P03	18/02/2025	ISSUED FOR INFORMATION	MB	HJL
P02	17/02/2025	ISSUED FOR INFORMATION	MB	HJL
P01	11/02/2025	ISSUED FOR INFORMATION	MB	HJL
REV	DATE	DESCRIPTION	CKH	DRN

STATUS CODE DESCRIPTION
ISSUED FOR INFORMATION

CLIENT
The Land Development Agency on behalf of Cork City Council

PROJECT
Anglesea Terrace Apartments

DRAWING
**GENERAL ARRANGEMENT
00 - GROUND FLOOR PLAN**

PROJECT NUMBER
951255

DATE
17/10/2025

SCALE@ A1:
1:100

DRAWN/CHECKED:
MB/SOS/OC/AM MB

STATUS CODE: S2

DRAWING NUMBER
951225-HJL-B1-00-DR-A-1000

REVISION
P010

Henry J Lyons

Architecture + Interiors
henryjlyons.com

+353 1 888 3333
info@henryjlyons.com

51-54 Pearse Street
Dublin D02 K466