


ALL DIMENSIONS TO BE CHECKED ON SITE
 NO DIMENSIONS TO BE SCALED FROM THIS DRAWING
 DRAWING IS TO BE READ IN CONJUNCTION WITH RELEVANT CONSULTANTS DRAWINGS

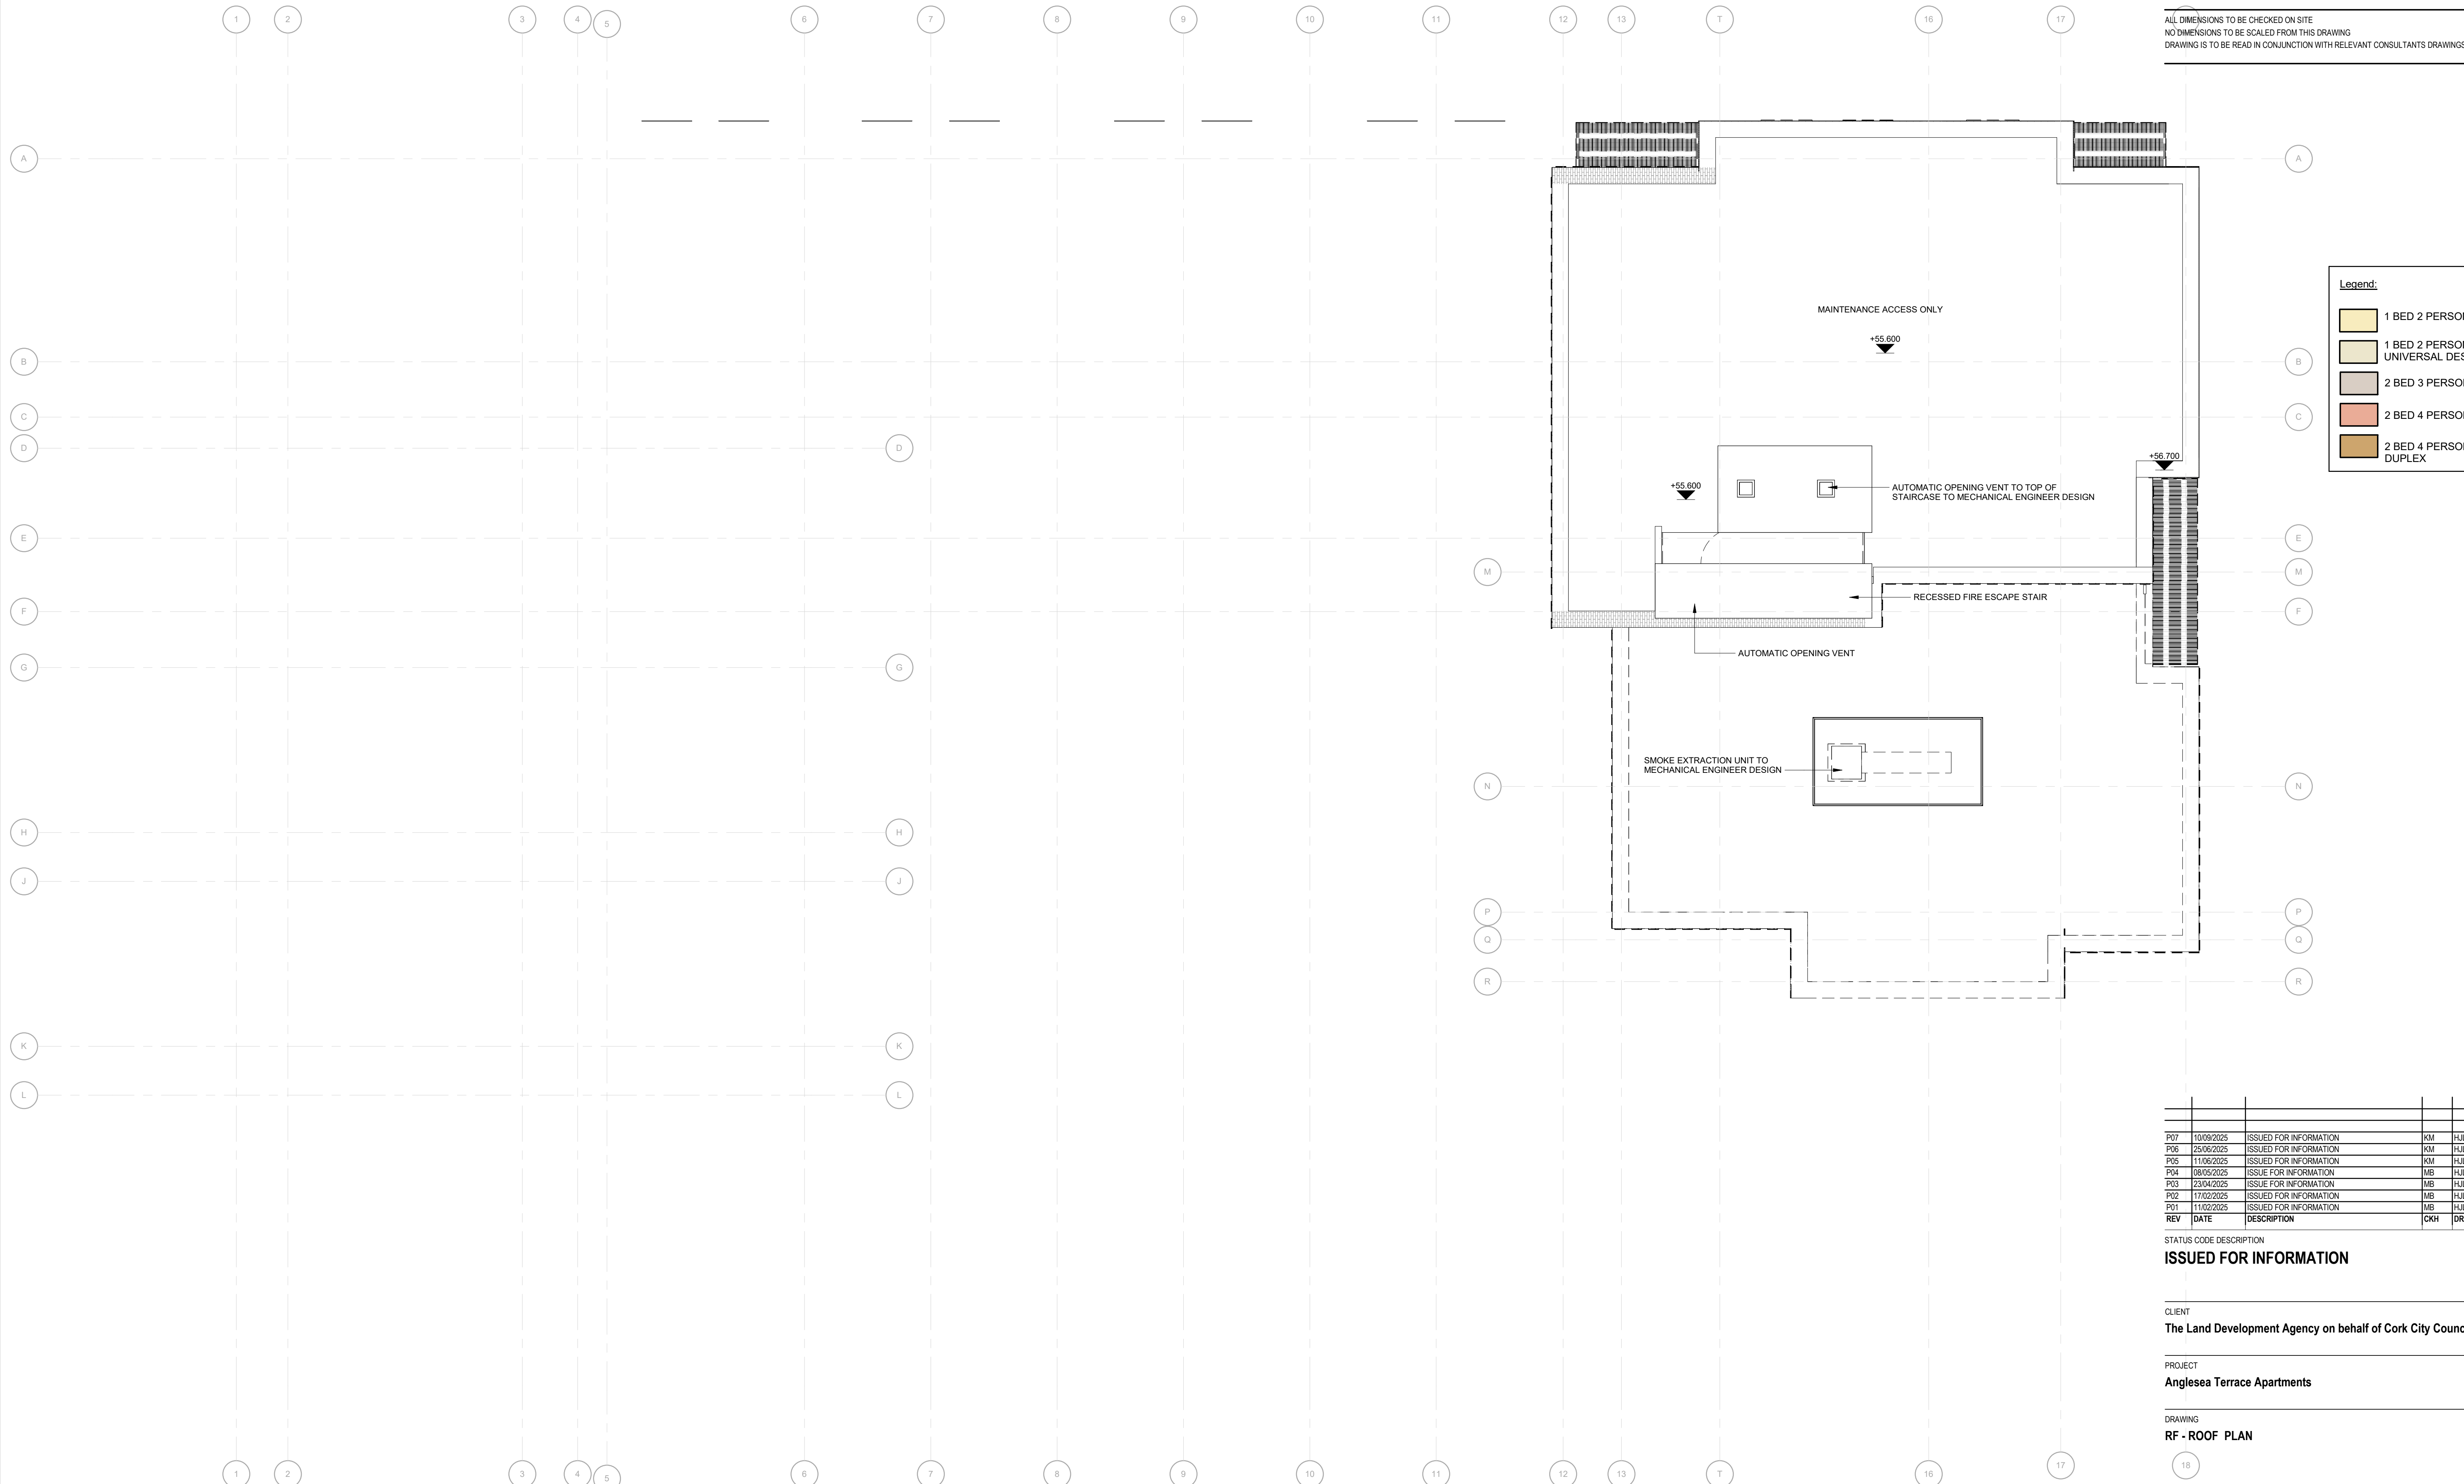

Legend:

[Light Yellow Box]	1 BED 2 PERSON
[Light Green Box]	1 BED 2 PERSON UNIVERSAL DESIGN
[Light Blue Box]	2 BED 3 PERSON
[Light Orange Box]	2 BED 4 PERSON
[Light Purple Box]	2 BED 4 PERSON DUPLEX

REV	DATE	DESCRIPTION	CHK	DRN
P07	10/09/2025	ISSUED FOR INFORMATION	KM	HJL
P06	25/06/2025	ISSUED FOR INFORMATION	KM	HJL
P05	11/06/2025	ISSUED FOR INFORMATION	KM	HJL
P04	08/05/2025	ISSUE FOR INFORMATION	MB	HJL
P03	23/04/2025	ISSUE FOR INFORMATION	MB	HJL
P02	17/02/2025	ISSUED FOR INFORMATION	MB	HJL
P01	11/02/2025	ISSUED FOR INFORMATION	MB	HJL

STATUS CODE DESCRIPTION
ISSUED FOR INFORMATION

CLIENT
The Land Development Agency on behalf of Cork City Council

PROJECT
Anglesea Terrace Apartments

DRAWING
RF - ROOF PLAN

PROJECT NUMBER: 951255
 DATE: 10/09/2025

SCALE@ A1: 1:100
 DRAWN/CHECKED: MB/SOS/CIAM/MB

STATUS CODE: S2
 DRAWING NUMBER: 951225-HJL-B1-15-DR-A-1016
 REVISION: P07

Henry J Lyons
 Architecture • Interiors
 henryjlyons.com +353 1 888 3333 info@henryjlyons.com 51-54 Pearse Street Dublin D02 KA66

1 ROOF PLAN
 1 : 100