

DO NOT SCALE. WORK TO FIGURED DIMENSIONS ONLY.
 ALL EXISTING DIMENSIONS TO BE CHECKED ON SITE.
 DRAWN ON AUTOCAD R2004 AT DEADY GAHAN ARCHITECTS LTD
 LAYERS ON THIS DRAWING COMPLY WITH BS 1192: PART 5



Schedule of Apartments

Name	Area	Number of Beds
00 Ground Floor Plan		
Apt 01	50.6 m ²	1
Apt 02	45.8 m ²	1
Apt 03	45.6 m ²	1
Apt 04	46 m ²	1
01 First Floor Plan		
Apt 05	50.6 m ²	1
Apt 06	45.8 m ²	1
Apt 07	45.6 m ²	1
Apt 08	46 m ²	1
02 Second Floor Plan		
Apt 09	50.6 m ²	1
Apt 10	45.8 m ²	1
Apt 11	45.6 m ²	1
Apt 12	46 m ²	1
03 Third Floor Plan		
Apt 13	79 m ²	2
Apt 14	74.9 m ²	2

date	rev	name	chk	note
11.02.26	P1	SM	EJG	ISSUE FOR PLANNING

DEADY GAHAN

 EASTGATE VILLAGE, LITTLE ISLAND, CORK
 T: 021 4355016 W: WWW.DGARCHITECTS.IE
 EMAIL: INFO@DDGARCHITECTS.IE

Project
 PROPOSED RESIDENTIAL DEVELOPMENT AT
 AT 49/50 OLD MARKET PLACE
 CORK.

Drawing title
 GROUND FLOOR PLAN

Scale 1 : 100 @ A3	Drawn SM	Checked EJG	Date 22.05.25
-----------------------	-------------	----------------	------------------

Project No. 23120	Dwg. No. 23120_P_100	Revision P1
----------------------	-------------------------	----------------

<input type="checkbox"/> Information \ Comments	<input type="checkbox"/> Tender
<input checked="" type="checkbox"/> Planning	<input type="checkbox"/> Construction

00 Ground Floor Plan

SCALE 1 : 100

DO NOT SCALE. WORK TO FIGURED DIMENSIONS ONLY.
 ALL EXISTING DIMENSIONS TO BE CHECKED ON SITE.
 DRAWN ON AUTOCAD R2004 AT DEADY GAHAN ARCHITECTS LTD
 LAYERS ON THIS DRAWING COMPLY WITH BS 1192: PART 5



01 First Floor Plan
 SCALE 1 : 100

Schedule of Apartments		
Name	Area	Number of Beds
00 Ground Floor Plan		
Apt 01	50.6 m ²	1
Apt 02	45.8 m ²	1
Apt 03	45.6 m ²	1
Apt 04	46 m ²	1
01 First Floor Plan		
Apt 05	50.6 m ²	1
Apt 06	45.8 m ²	1
Apt 07	45.6 m ²	1
Apt 08	46 m ²	1
02 Second Floor Plan		
Apt 09	50.6 m ²	1
Apt 10	45.8 m ²	1
Apt 11	45.6 m ²	1
Apt 12	46 m ²	1
03 Third Floor Plan		
Apt 13	79 m ²	2
Apt 14	74.9 m ²	2


date	rev	name	chk	note
11.02.26	P1	SM	EJG	ISSUE FOR PLANNING



Project
 PROPOSED MIXED-USE DEVELOPMENT AT
 AT 49/50 OLD MARKET PLACE
 CORK.

Drawing title			
FIRST FLOOR PLAN			
Scale	Drawn	Checked	Date
1 : 100 @ A3	SM	EJG	22.05.25
Project No.	Drw. No.	Revision	
23120	23120_P_101	P1	
Information \ Comments			Tender
Planning			Construction

DO NOT SCALE. WORK TO FIGURED DIMENSIONS ONLY.
 ALL EXISTING DIMENSIONS TO BE CHECKED ON SITE.
 DRAWN ON AUTOCAD R2004 AT DEADY GAHAN ARCHITECTS LTD
 LAYERS ON THIS DRAWING COMPLY WITH BS 1192: PART 5

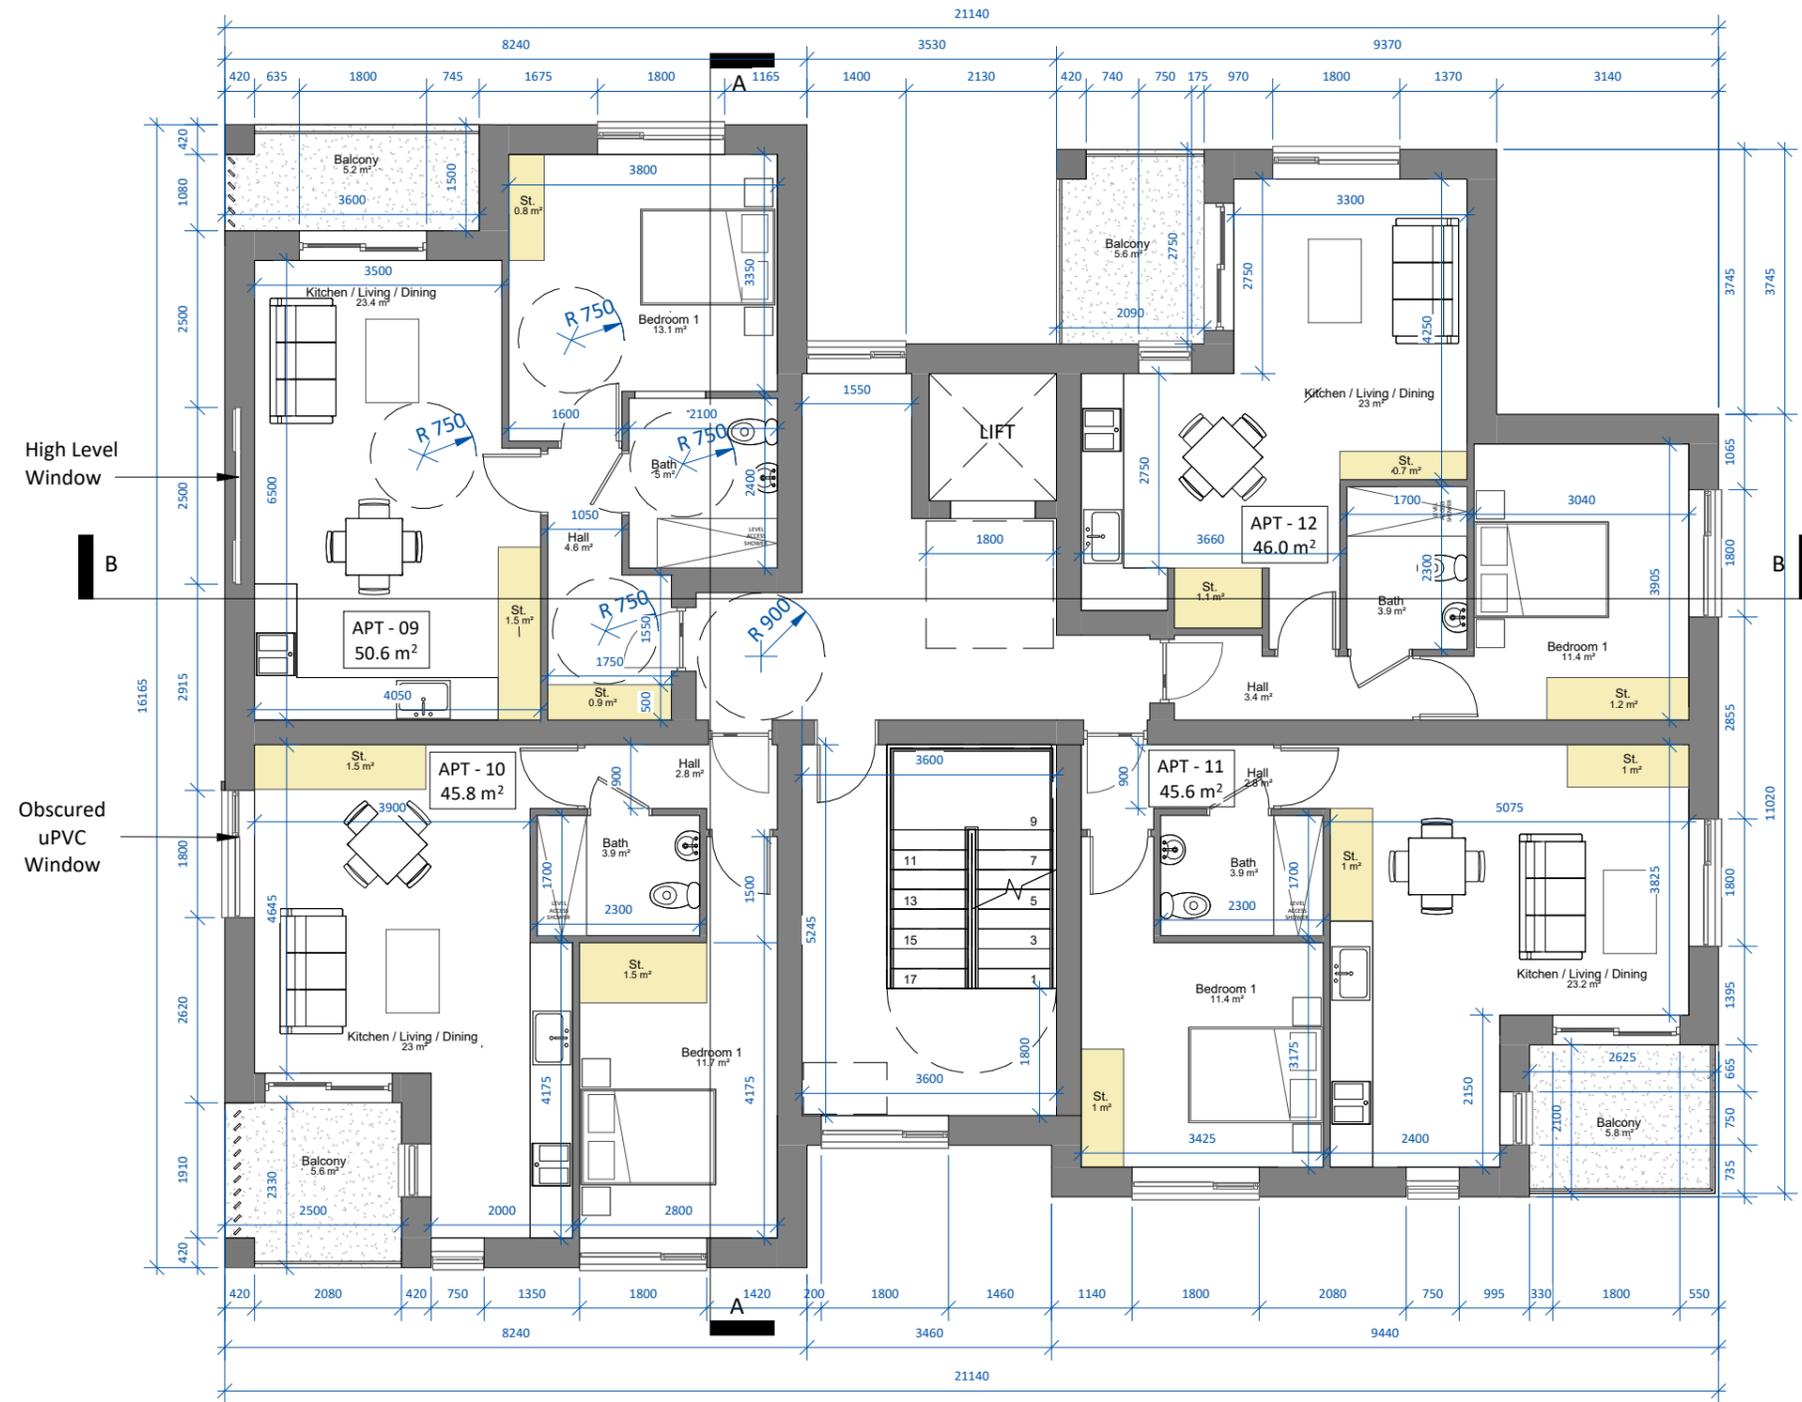

02 Second Floor Plan
 SCALE 1 : 100

Schedule of Apartments		
Name	Area	Number of Beds
00 Ground Floor Plan		
Apt 01	50.6 m ²	1
Apt 02	45.8 m ²	1
Apt 03	45.6 m ²	1
Apt 04	46 m ²	1
01 First Floor Plan		
Apt 05	50.6 m ²	1
Apt 06	45.8 m ²	1
Apt 07	45.6 m ²	1
Apt 08	46 m ²	1
02 Second Floor Plan		
Apt 09	50.6 m ²	1
Apt 10	45.8 m ²	1
Apt 11	45.6 m ²	1
Apt 12	46 m ²	1
03 Third Floor Plan		
Apt 13	79 m ²	2
Apt 14	74.9 m ²	2

date	rev	name	chk	note
11.02.26	P1	SM	EJG	ISSUE FOR PLANNING



Project
 PROPOSED RESIDENTIAL DEVELOPMENT AT
 AT 49/50 OLD MARKET PLACE
 CORK.

Drawing title			
SECOND FLOOR PLAN			
Scale	Drawn	Checked	Date
1 : 100 @ A3	SM	EJG	22.05.25
Project No.	Dwg. No.	Revision	
23120	23120_P_102	P1	
Information / Comments			Tender
Planning			Construction

DO NOT SCALE. WORK TO FIGURED DIMENSIONS ONLY.
 ALL EXISTING DIMENSIONS TO BE CHECKED ON SITE.
 DRAWN ON AUTOCAD R2004 AT DEADY GAHAN ARCHITECTS LTD
 LAYERS ON THIS DRAWING COMPLY WITH BS 1192: PART 5



03 Third Floor Plan
 SCALE 1 : 100

Schedule of Apartments		
Name	Area	Number of Beds
00 Ground Floor Plan		
Apt 01	50.6 m ²	1
Apt 02	45.8 m ²	1
Apt 03	45.6 m ²	1
Apt 04	46 m ²	1
01 First Floor Plan		
Apt 05	50.6 m ²	1
Apt 06	45.8 m ²	1
Apt 07	45.6 m ²	1
Apt 08	46 m ²	1
02 Second Floor Plan		
Apt 09	50.6 m ²	1
Apt 10	45.8 m ²	1
Apt 11	45.6 m ²	1
Apt 12	46 m ²	1
03 Third Floor Plan		
Apt 13	79 m ²	2
Apt 14	74.9 m ²	2

date	rev	name	chk	note
11.02.26	P1	SM	EJG	ISSUE FOR PLANNING



Project
 PROPOSED RESIDENTIAL DEVELOPMENT AT
 AT 49/50 OLD MARKET PLACE
 CORK.

Drawing title			
THIRD FLOOR PLAN			
Scale	Drawn	Checked	Date
1 : 100 @ A3	SM	EJG	22.05.25
Project No.	Dwg. No.	Revision	
23120	23120_P_103	P1	
Information \ Comments			Tender
Planning			Construction

DO NOT SCALE. WORK TO FIGURED DIMENSIONS ONLY.
 ALL EXISTING DIMENSIONS TO BE CHECKED ON SITE.
 DRAWN ON AUTOCAD R2004 AT DEADY GAHAN ARCHITECTS LTD
 LAYERS ON THIS DRAWING COMPLY WITH BS 1192: PART 5



Front Elevation
 SCALE 1 : 100

date	rev	name	chk	note
11.02.26	P1	SM	EJG	ISSUE FOR PLANNING

DEADY GAHAN
DDG ARCHITECTS

EASTGATE VILLAGE, LITTLE ISLAND, CORK
 T: 021 4355016 W: WWW.DGARCHITECTS.IE
 EMAIL: INFO@DGARCHITECTS.IE

Project
 PROPOSED RESIDENTIAL DEVELOPMENT AT
 AT 49/50 OLD MARKET PLACE
 CORK.

Drawing title
 FRONT ELEVATION

Scale 1 : 100 @ A3	Drawn SM	Checked EJG	Date 22.05.25
Project No. 23120	Dwg. No. 23120_P_104	Revision P1	

Information \ Comments Tender
 Planning Construction

DO NOT SCALE. WORK TO FIGURED DIMENSIONS ONLY.
 ALL EXISTING DIMENSIONS TO BE CHECKED ON SITE.
 DRAWN ON AUTOCAD R2004 AT DEADY GAHAN ARCHITECTS LTD
 LAYERS ON THIS DRAWING COMPLY WITH BS 1192: PART 5



Rear Elevation
 SCALE 1 : 100

date	rev	name	chk	note
11.02.26	P1	SM	EJG	ISSUE FOR PLANNING

DEADY GAHAN
DDG
ARCHITECTS

EASTGATE VILLAGE, LITTLE ISLAND, CORK
 T: 021 4355016 W: WWW.DGARCHITECTS.IE
 EMAIL: INFO@DGARCHITECTS.IE

Project
 PROPOSED RESIDENTIAL DEVELOPMENT AT
 AT 49/50 OLD MARKET PLACE
 CORK.

Drawing title
 REAR ELEVATION

Scale 1 : 100 @ A3	Drawn SM	Checked EJG	Date 22.05.25
Project No. 23120	Dwg. No. 23120_P_105		Revision P1

Information \ Comments Tender
 Planning Construction

DO NOT SCALE. WORK TO FIGURED DIMENSIONS ONLY.
 ALL EXISTING DIMENSIONS TO BE CHECKED ON SITE.
 DRAWN ON AUTOCAD R2004 AT DEADY GAHAN ARCHITECTS LTD
 LAYERS ON THIS DRAWING COMPLY WITH BS 1192: PART 5



Side Elevation 1

SCALE 1 : 100



Side Elevation 2

SCALE 1 : 100

date	rev	name	chk	note
11.02.26	P1	SM	EJG	ISSUE FOR PLANNING

DEADY GAHAN
DDG
ARCHITECTS

EASTGATE VILLAGE, LITTLE ISLAND, CORK
 T: 021 4355016 W: WWW.DGARCHITECTS.IE
 EMAIL: INFO@DGARCHITECTS.IE


Project
 PROPOSED RESIDENTIAL DEVELOPMENT AT
 AT 49/50 OLD MARKET PLACE
 CORK.

Drawing title
 SIDE ELEVATIONS

Scale 1 : 100 @ A3	Drawn SM	Checked EJG	Date 22.05.25
Project No. 23120	Dwg. No. 23120_P_106	Revision P1	

Information \ Comments Tender
 Planning Construction

DO NOT SCALE. WORK TO FIGURED DIMENSIONS ONLY.
 ALL EXISTING DIMENSIONS TO BE CHECKED ON SITE.
 DRAWN ON AUTOCAD R2004 AT DEADY GAHAN ARCHITECTS LTD
 LAYERS ON THIS DRAWING COMPLY WITH BS 1192: PART 5

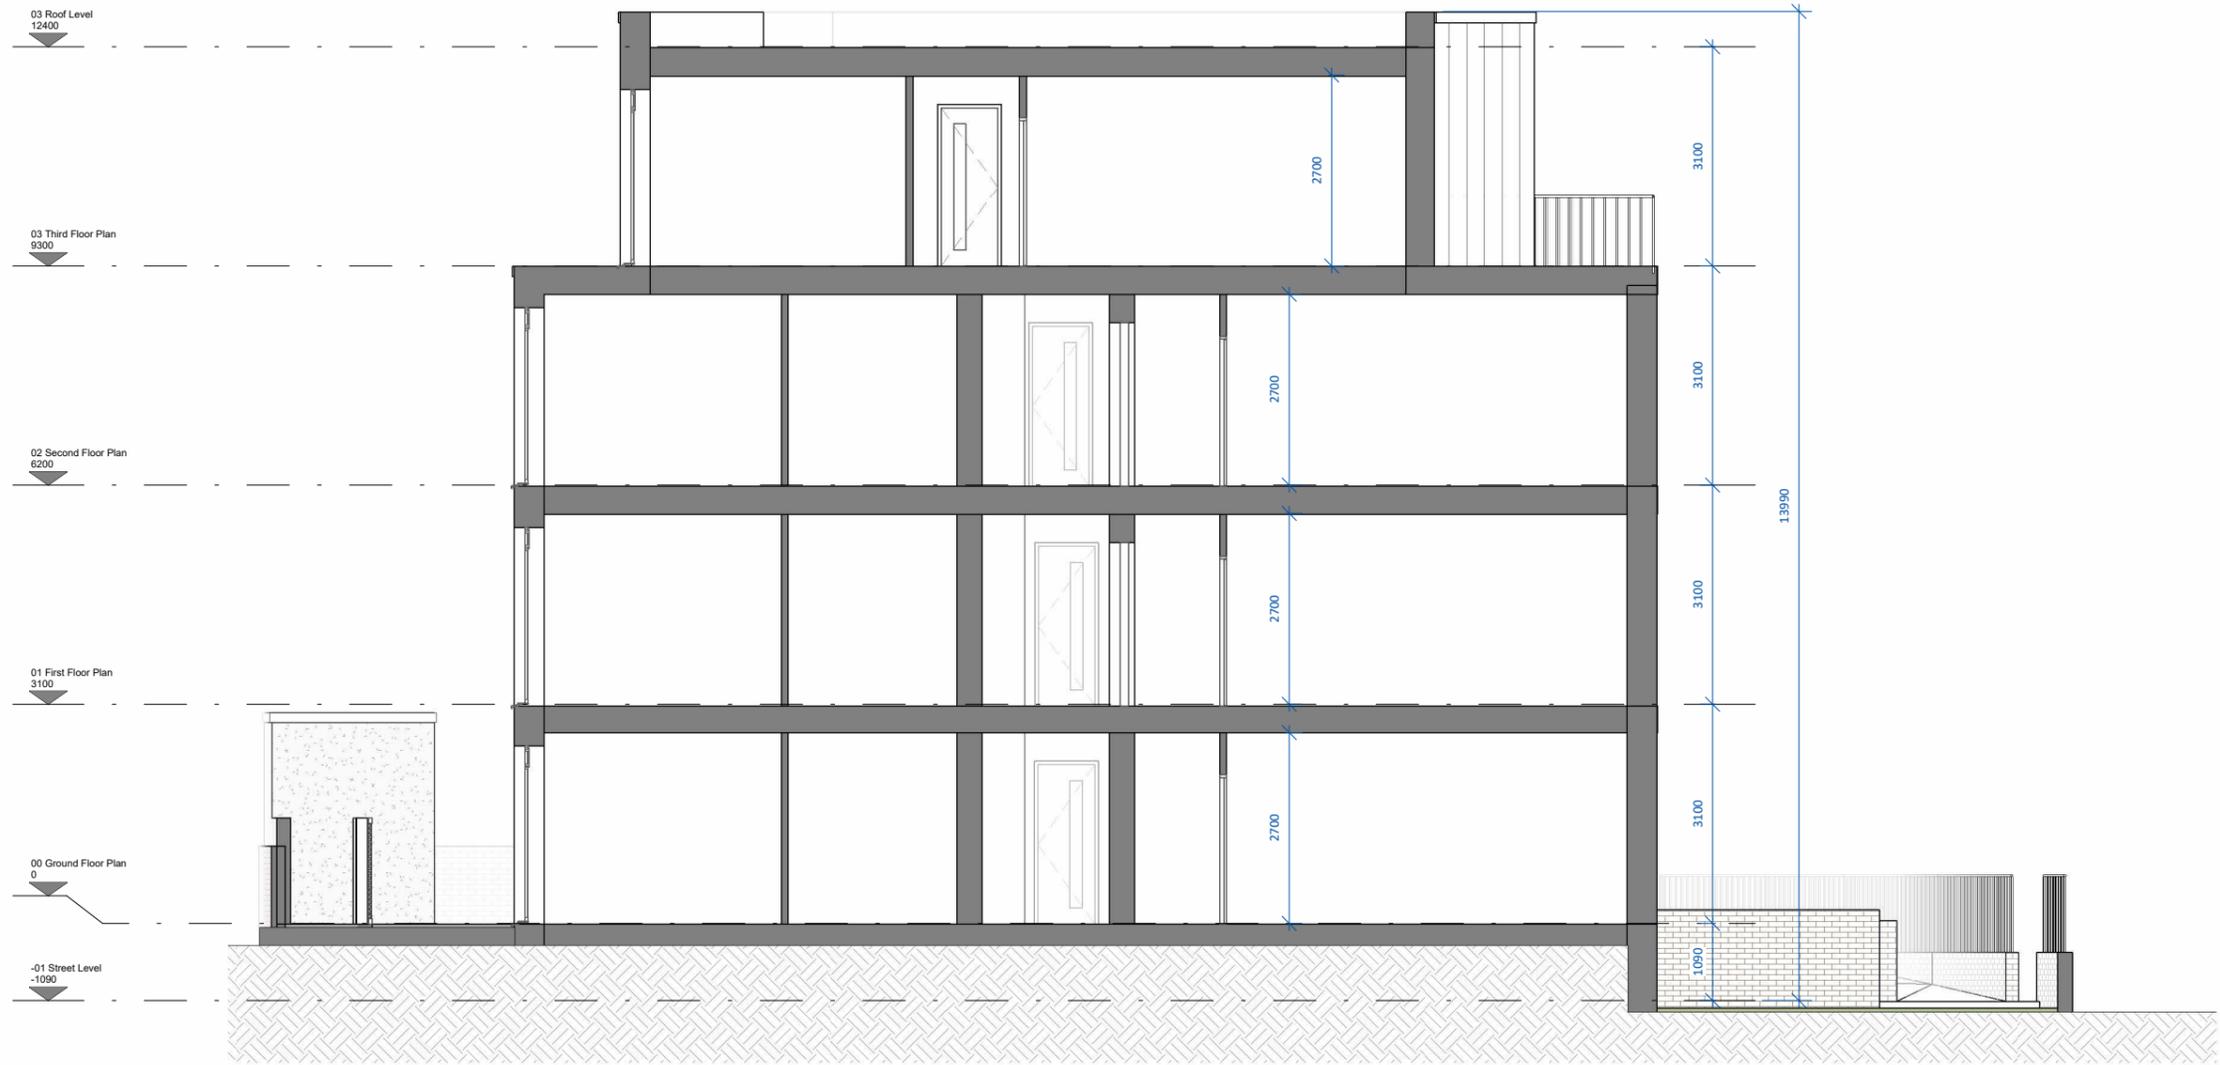

Section AA
 SCALE 1 : 100

date	rev	name	chk	note
11.02.26	P1	SM	EJG	ISSUE FOR PLANNING

DEADY GAHAN
DDG
ARCHITECTS

EASTGATE VILLAGE, LITTLE ISLAND, CORK
 T: 021 4355016 W: WWW.DGARCHITECTS.IE
 EMAIL: INFO@DGARCHITECTS.IE


Project
 PROPOSED RESIDENTIAL DEVELOPMENT AT
 AT 49/50 OLD MARKET PLACE
 CORK.

Drawing title
 SECTION A-A

Scale 1 : 100 @ A3	Drawn SM	Checked EJG	Date 22.05.25
Project No. 23120	Dwg. No. 23120_P_107	Revision P1	

Information \ Comments Tender
 Planning Construction

DO NOT SCALE. WORK TO FIGURED DIMENSIONS ONLY.
 ALL EXISTING DIMENSIONS TO BE CHECKED ON SITE.
 DRAWN ON AUTOCAD R2004 AT DEADY GAHAN ARCHITECTS LTD
 LAYERS ON THIS DRAWING COMPLY WITH BS 1192: PART 5

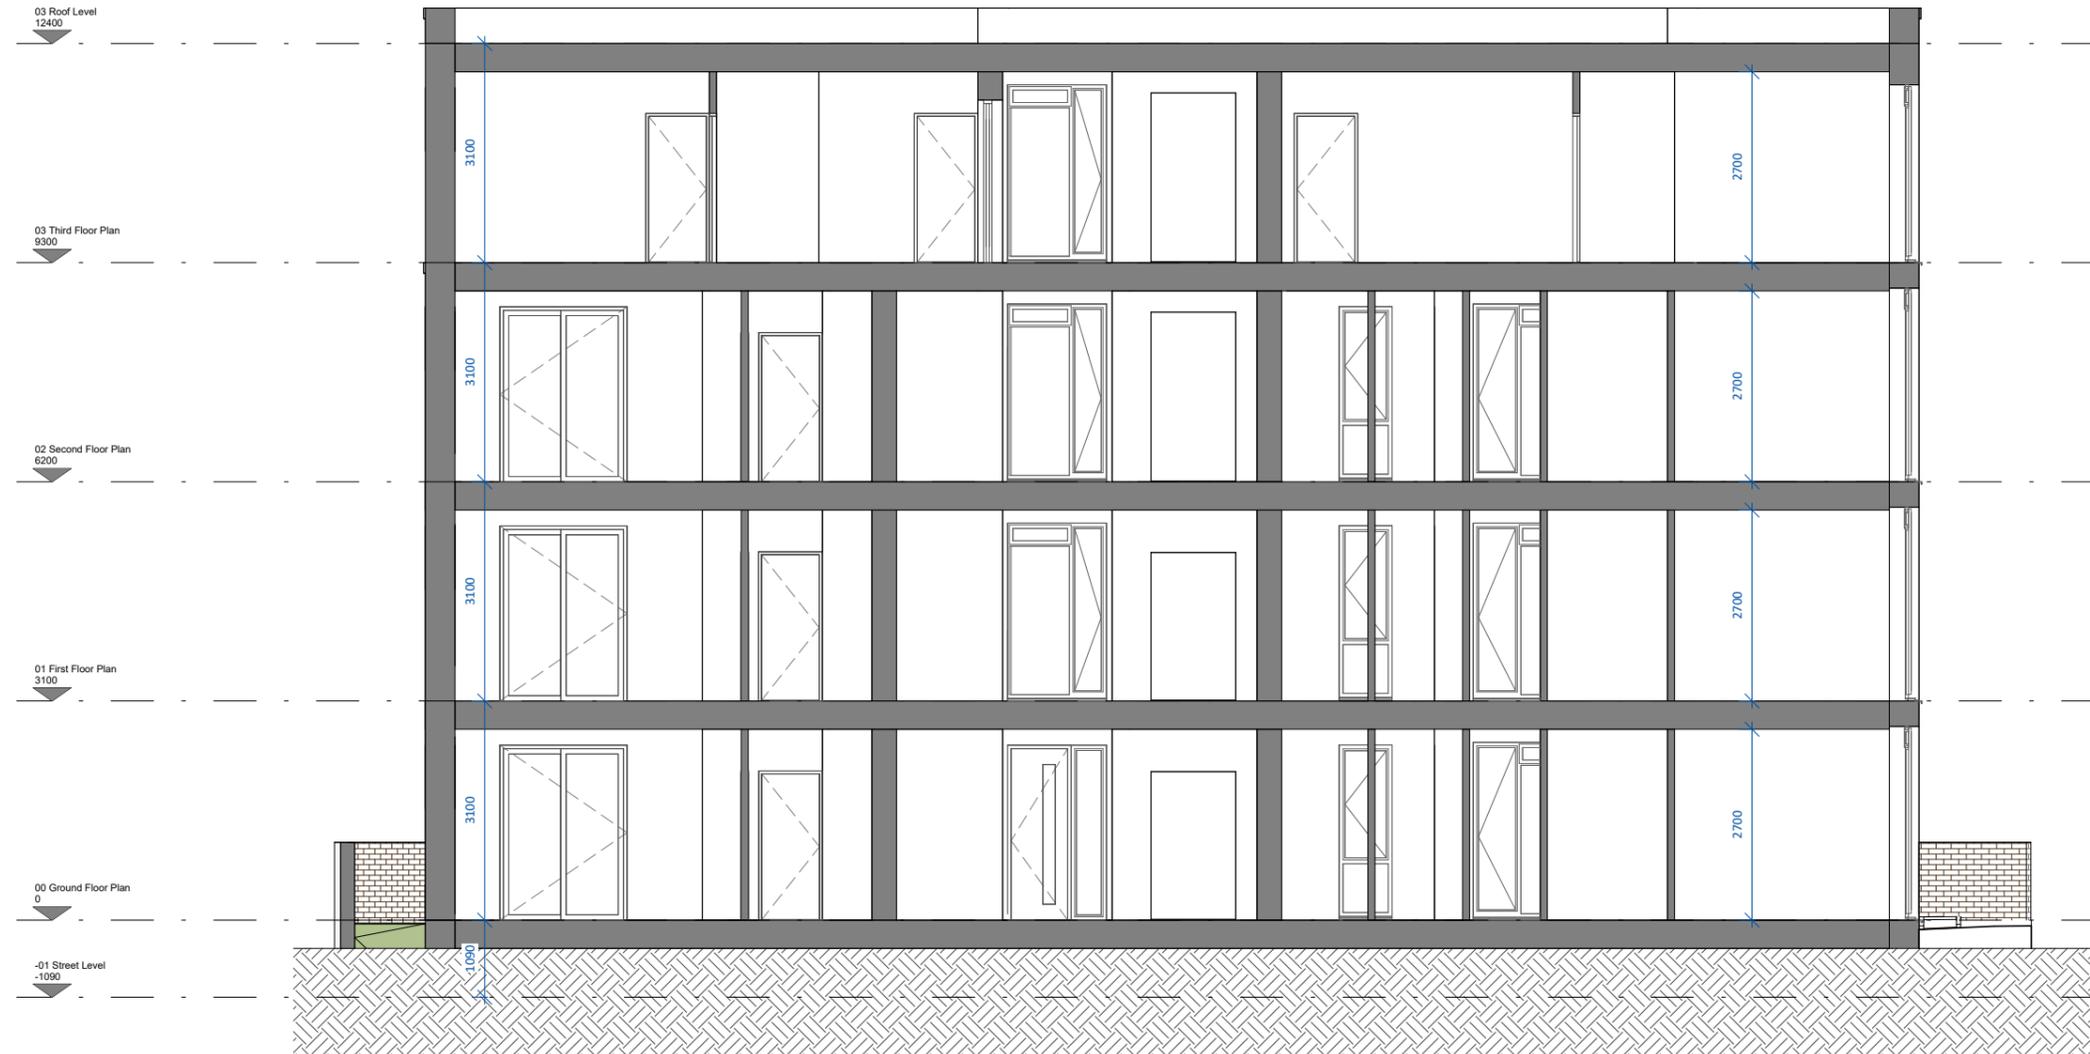

Section BB
 SCALE 1 : 100

date	rev	name	chk	note
11.02.26	P1	SM	EJG	ISSUE FOR PLANNING

DEADY GAHAN
DDG
ARCHITECTS

EASTGATE VILLAGE, LITTLE ISLAND, CORK
 T: 021 4355016 W: WWW.DGARCHITECTS.IE
 EMAIL: INFO@DGARCHITECTS.IE

Project
 PROPOSED RESIDENTIAL DEVELOPMENT AT
 AT 49/50 OLD MARKET PLACE
 CORK.

Drawing title SECTION B-B			
Scale 1 : 100 @ A3	Drawn SM	Checked EJG	Date 22.05.25
Project No. 23120	Dwg. No. 23120_P_108	Revision P1	
<input type="checkbox"/> Information \ Comments	<input type="checkbox"/> Tender		<input type="checkbox"/> Construction