




DO NOT SCALE. WORK TO FIGURED DIMENSIONS ONLY.
 ALL EXISTING DIMENSIONS TO BE CHECKED ON SITE.
 DRAWN ON AUTOCAD R2004 AT DEADY GAHAN ARCHITECTS LTD
 LAYERS ON THIS DRAWING COMPLY WITH BS 1192: PART 5

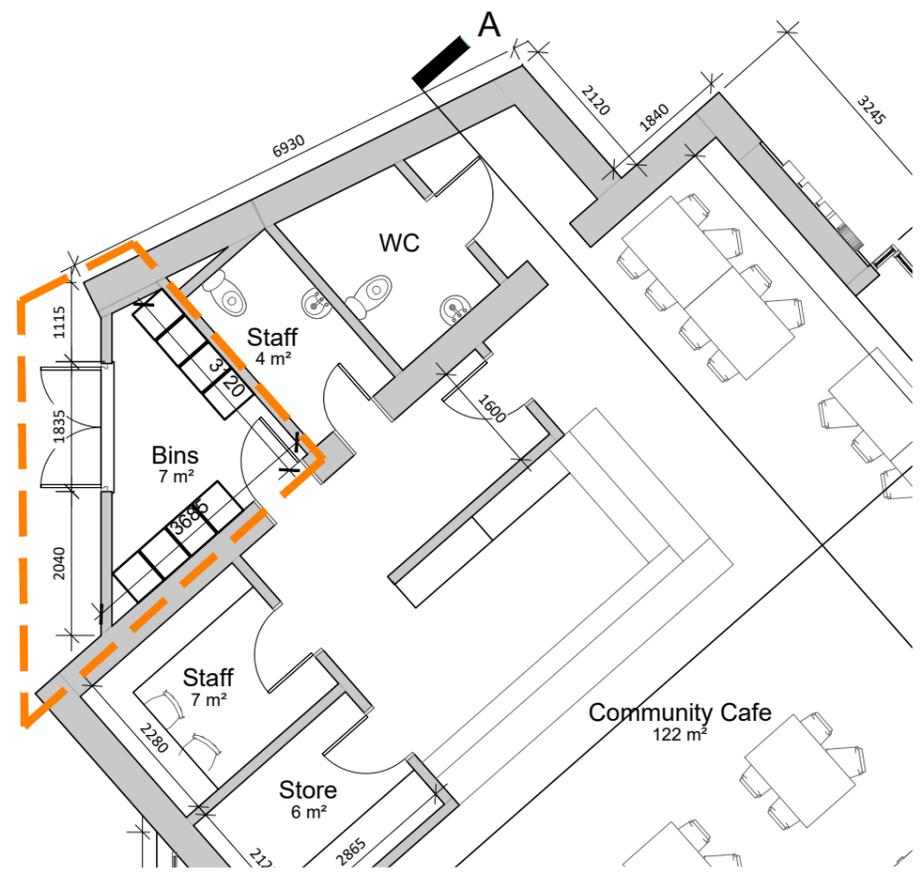

GROUND FLOOR PLAN
 SCALE 1:100 @ A3

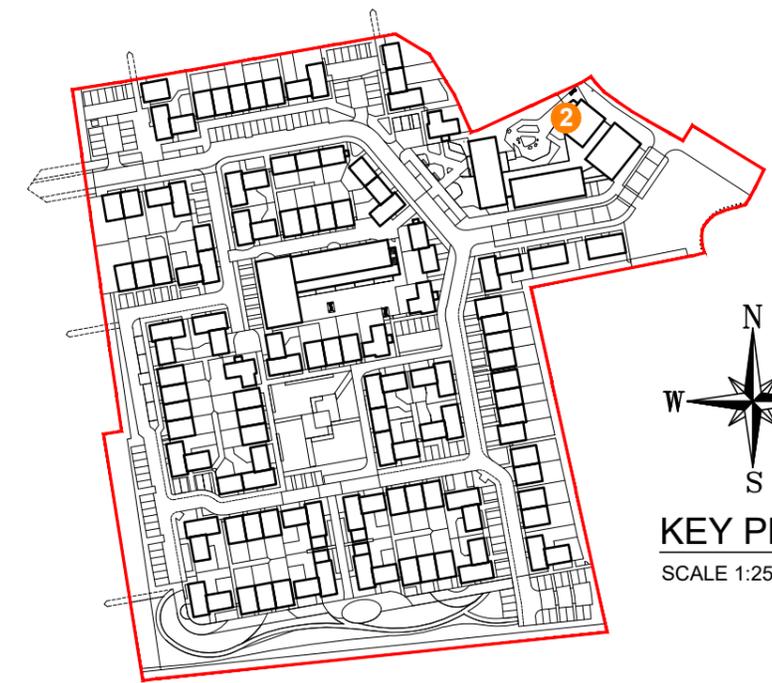

KEY PLAN
 SCALE 1:2500 @ A3

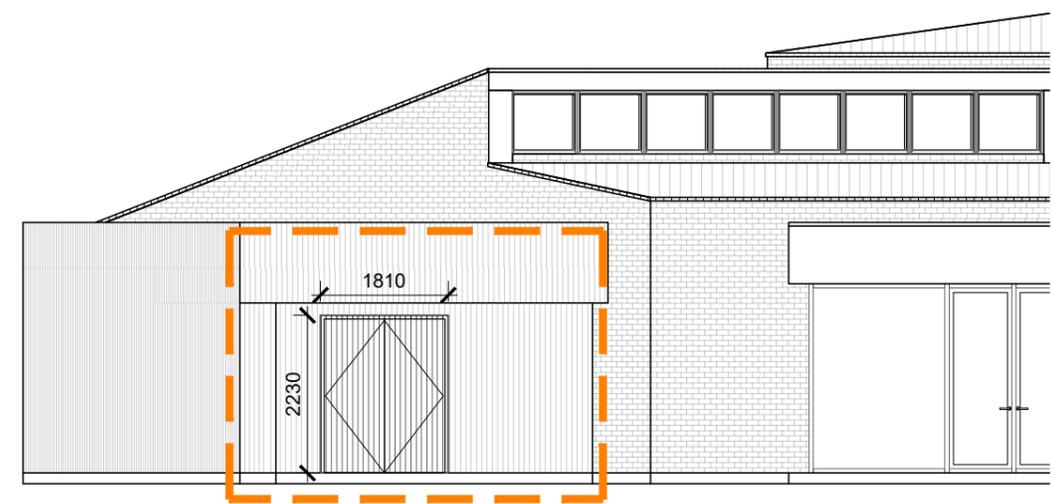

WEST ELEVATION ENTRANCE
 SCALE 1:100 @ A3

PROPOSED COMMERCIAL COMMUNAL BIN STORE
 SCALE 1:100 @ A3

date	rev	name	chk	note
09.03.26	P1	PC	EJG	ISSUE FOR PLANNING



Project
 PROPOSED MIXED-USE DEVELOPMENT AT
 BLARNEY,
 CO. CORK.

Drawing title
 PROPOSED COMMERCIAL COMMUNAL BIN STORE

Scale	Drawn	Checked	Date
1:100 @ A3	LE	EJG	11.07.2025
Project No.	Dwg. No.	Revision	
23063	23063/P/007B	P1	

<input type="checkbox"/> Information / Comments	<input type="checkbox"/> Tender
<input checked="" type="checkbox"/> Planning	<input type="checkbox"/> Construction