



PROPOSED MIXED-USE DEVELOPMENT AT BLARNEY, CO. CORK

PROJECT NO.: 23063


DRAWING NO.: 23063_P_2550 | UNIT TYPE E5_CA2 3D RENDER

DATE: 17.06.2025

DEADY GAHAN
DG
ARCHITECTS


EASTGATE VILLAGE, LITTLE ISLAND, CORK
T: 021 4355016 W: WWW.DGARCHITECTS.IE
EMAIL: INFO@DGARCHITECTS.IE

DO NOT SCALE. WORK TO FIGURED DIMENSIONS ONLY.
 ALL EXISTING DIMENSIONS TO BE CHECKED ON SITE.
 DRAWN ON AUTOCAD R2004 AT DEADY GAHAN ARCHITECTS LTD
 LAYERS ON THIS DRAWING COMPLY WITH BS 1192: PART 5

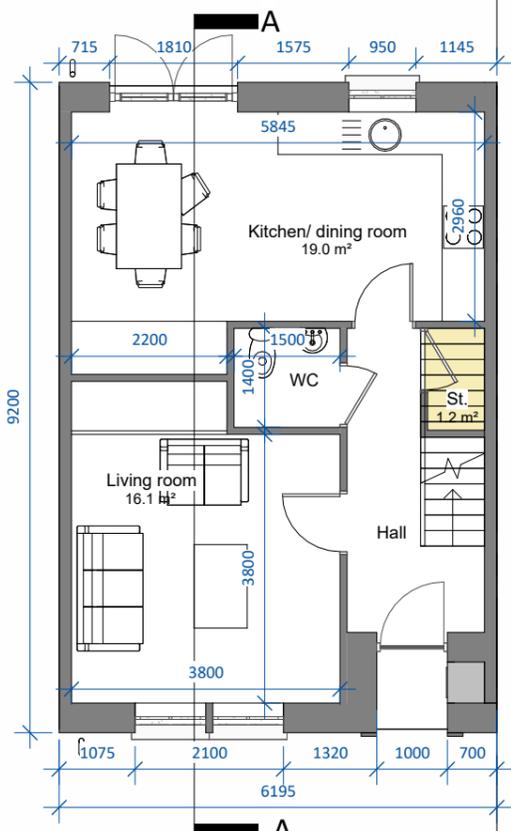


Ground Floor Level

SCALE 1 : 100

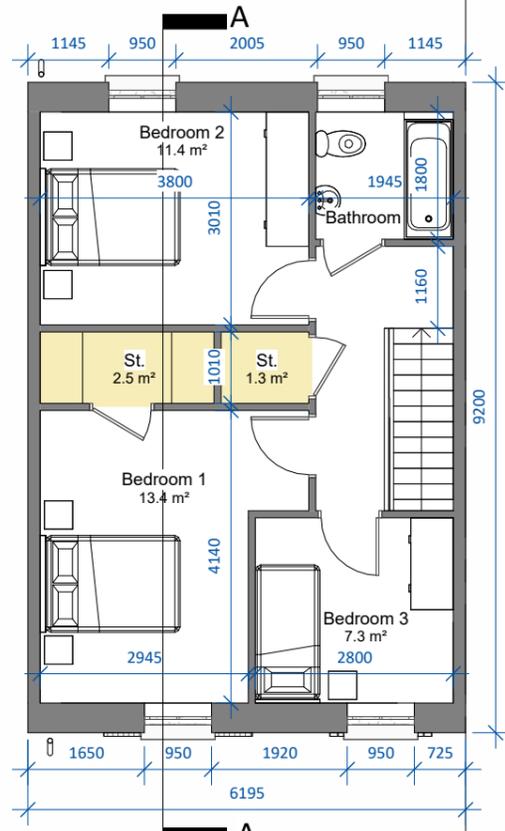


First Floor Level

SCALE 1 : 100

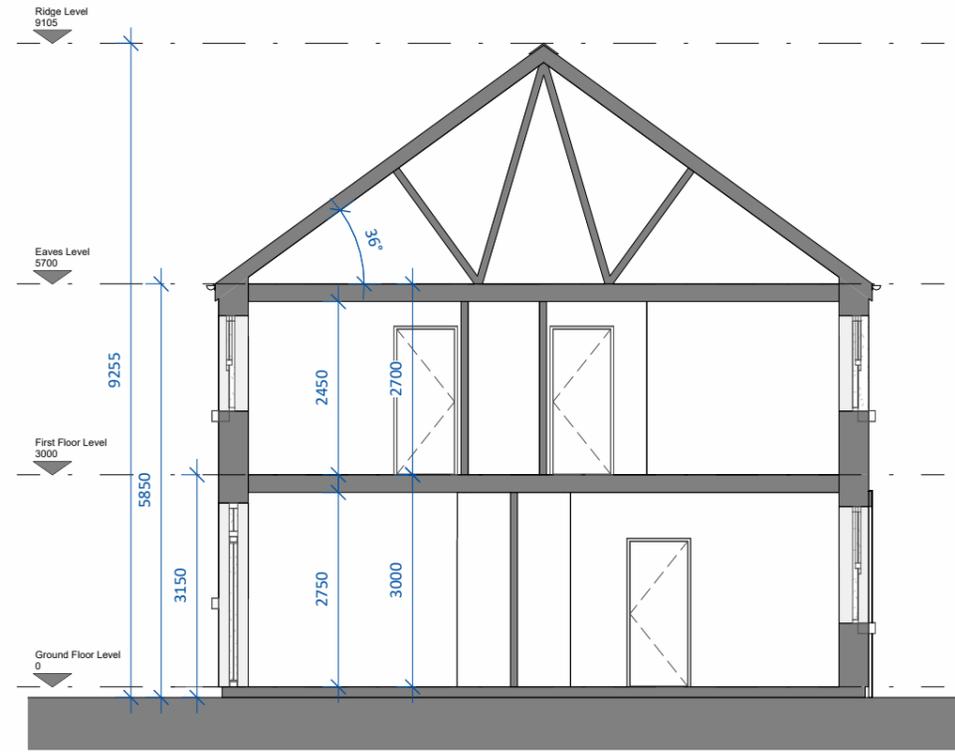

Section AA

SCALE 1 : 100

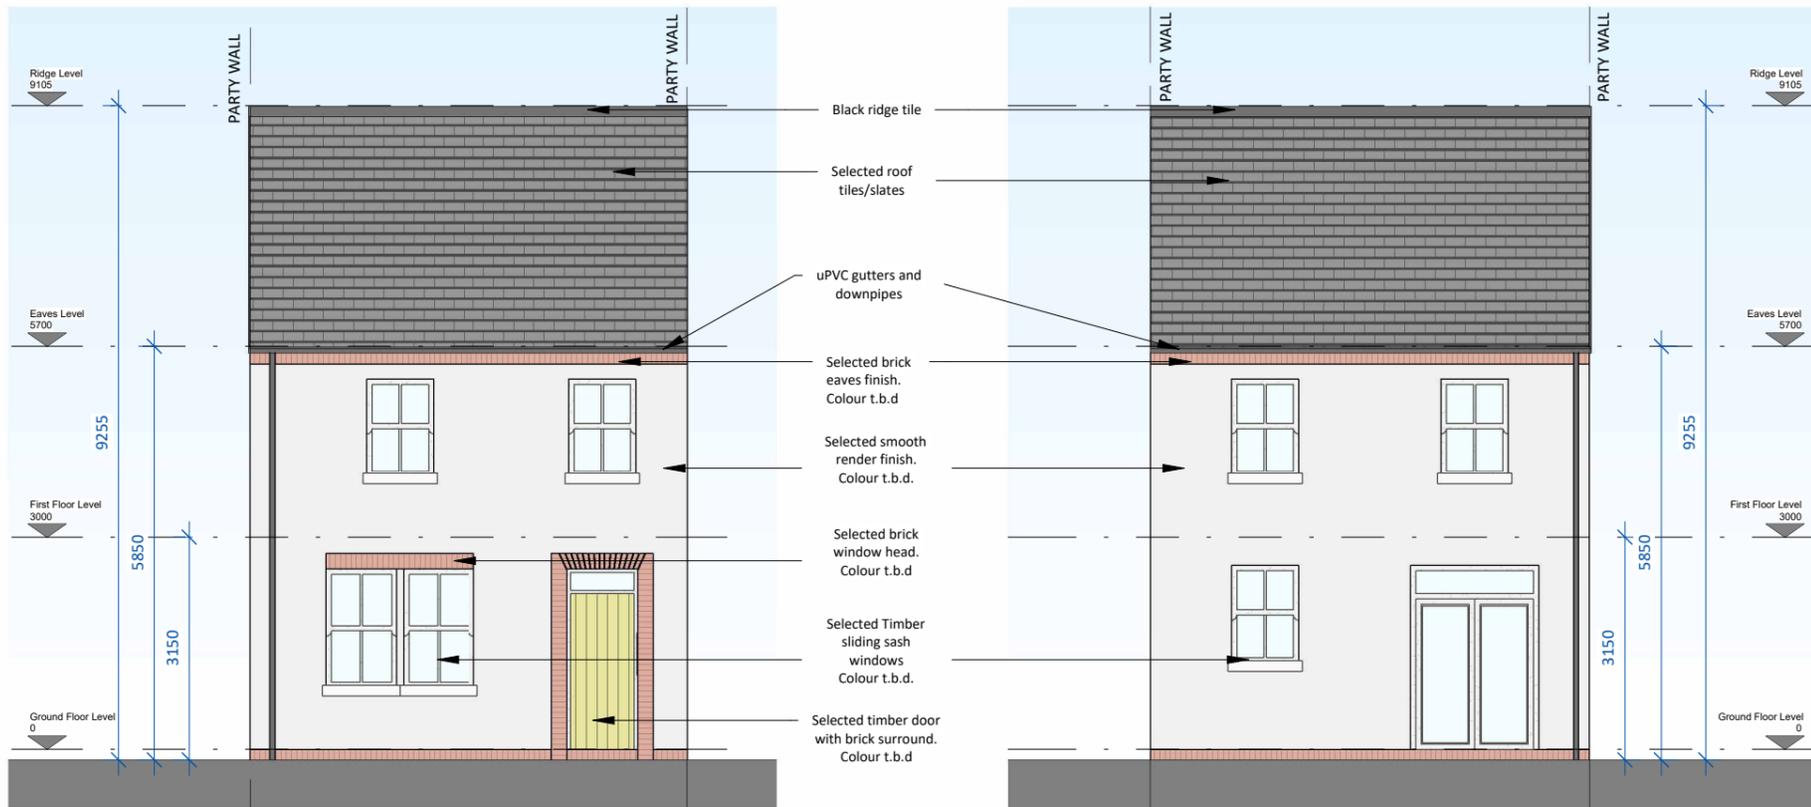


Front Elevation

SCALE 1 : 100

Rear Elevation

SCALE 1 : 100

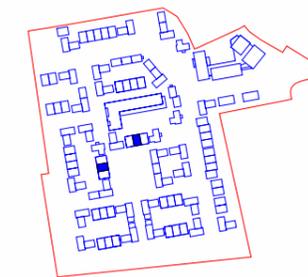

Key Plan

SCALE 1 : 6000



UNIT TYPE E5.2
3-bed Townhouse
(5 person)
AREA: 95.6m²/1029 sq.ft.
STORAGE tot.: 5 m²

Note: Position of north point and levels vary.
 See Site Plan 23063/P/003C for orientation.

date	rev	name	chk	note
07.06.25	P1	JA	EJG	ISSUE FOR PLANNING

DEADY GAHAN ARCHITECTS

EASTGATE VILLAGE, LITTLE ISLAND, CORK
 T: 021 4355016 W: WWW.DGARCHITECTS.IE
 EMAIL: INFO@DGARCHITECTS.IE

Project
 PROPOSED MIXED-USE DEVELOPMENT
 BLARNEY,
 CO. CORK.

Drawing title			
Unit Type E5.2 - Floor Plans, Elevations & Section AA			
Scale	Drawn	Checked	Date
As indicated @ A3	JA	EJG	20.03.25
Project No.	Drig. No.	Revision	
23063	23063-P-2551	P1	
Information / Comments			Tender
Planning			Construction