



Do not scale from drawings. Use dimensioned figure only.
 Contractor to check all dimensions on site.
 City Architect to be informed of any discrepancies before work proceeds.

Notes

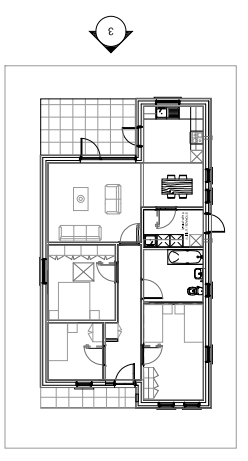


KEY PLAN

Rev.	Description	Date

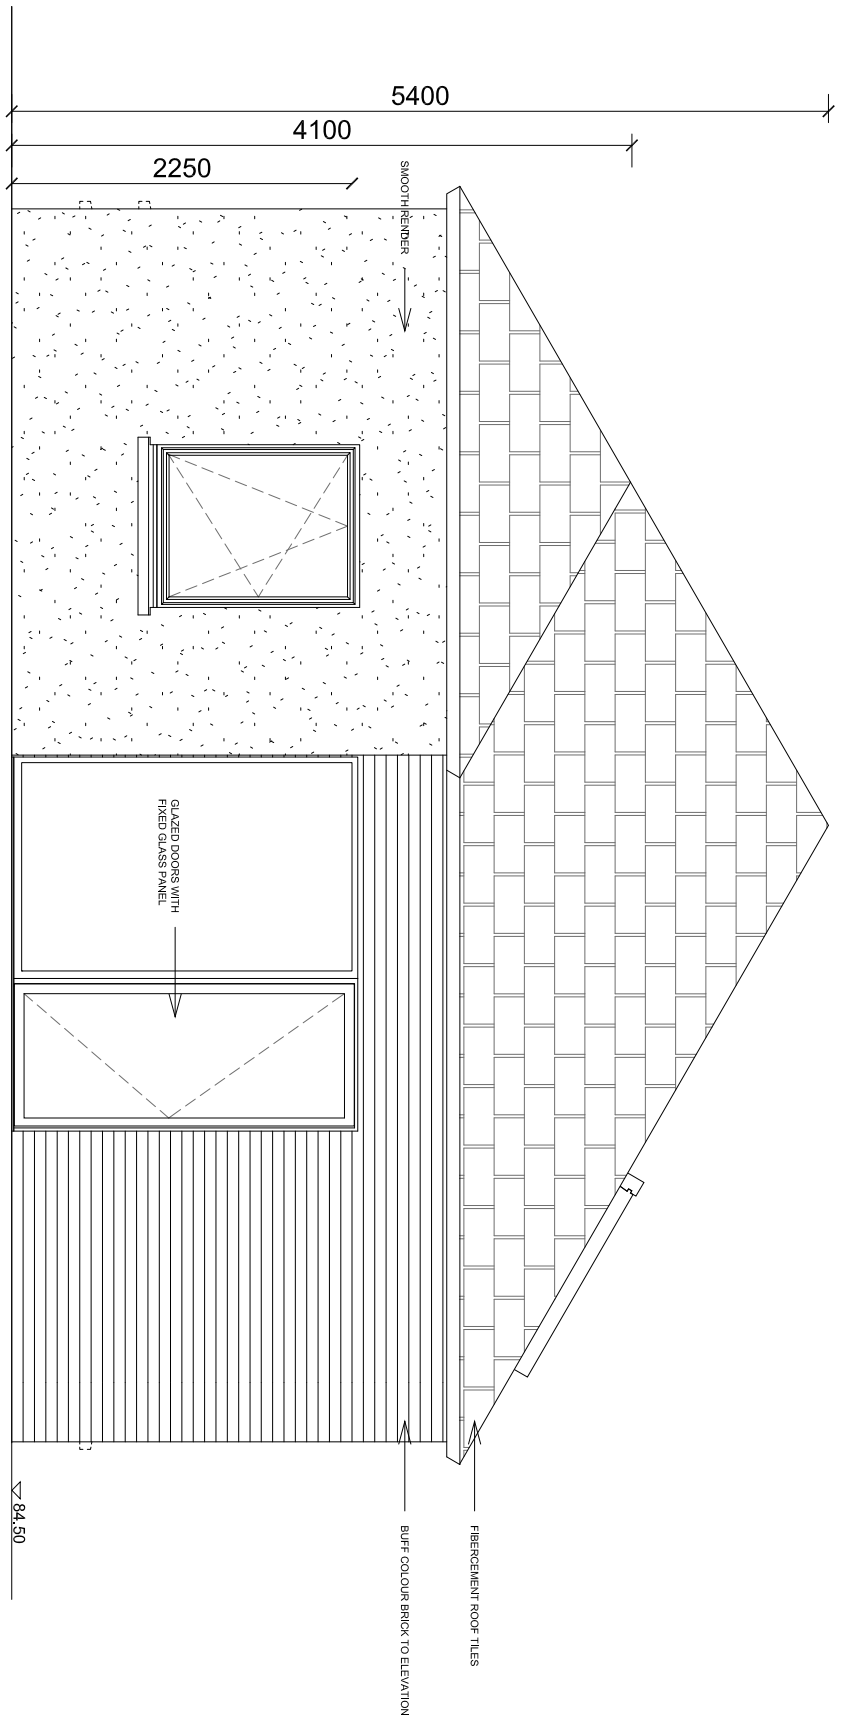


3. EAST ELEVATION

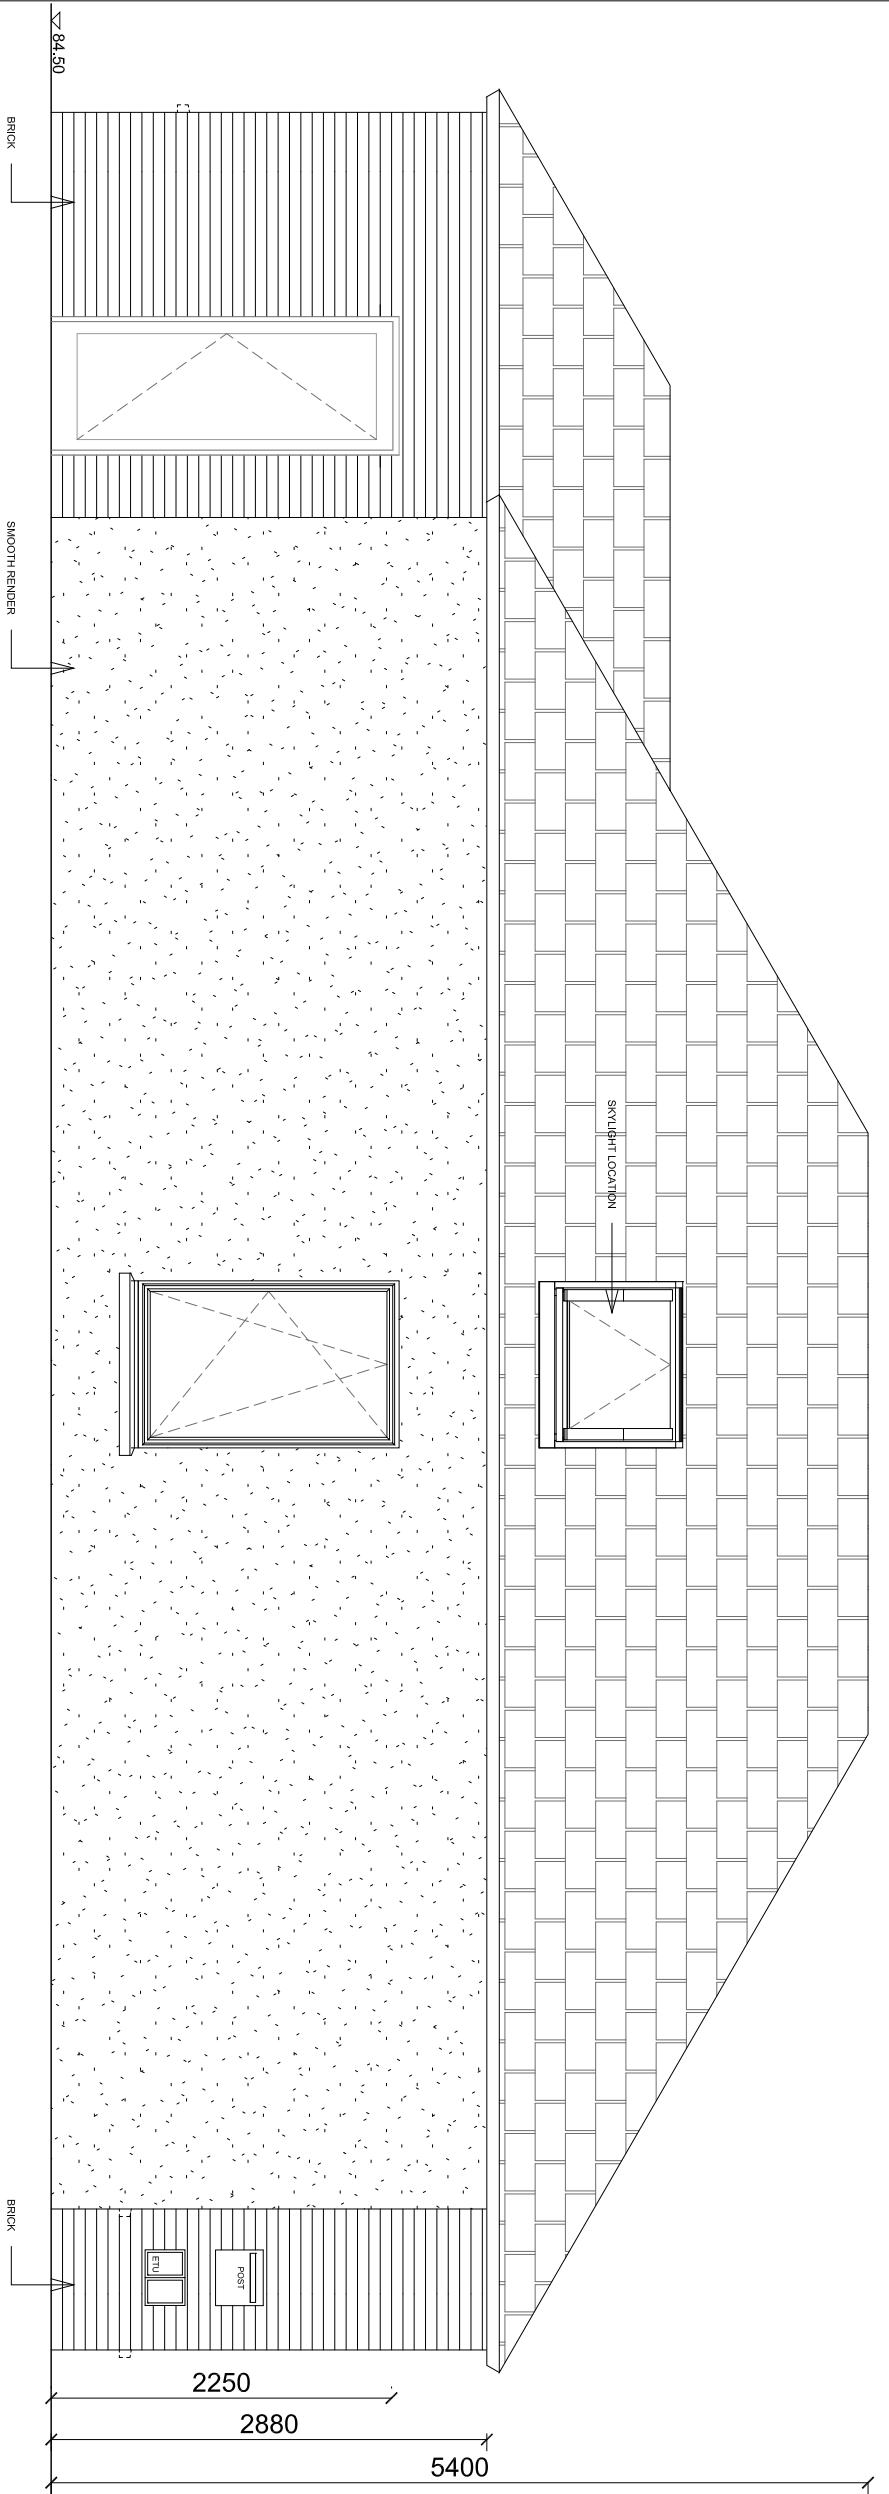

4. SOUTH ELEVATION

**CITY ARCHITECTS
 DEPARTMENT**
 Telephone 021 4924335
 Facsimile 021 4924609
 E-mail city_architect@corkecity.ie
TONY DUGGAN, CITY ARCHITECT
 CORK CITY COUNCIL, CITY HALL, CORK

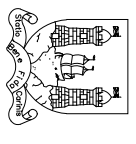

Team Leader Cathal O'Boyle
 Project Architects Monika Mosej
 Project Technicians
 Project Supervisor Tony O'Regan Associates
 Quantity Surveyor O'Connor Sutton Cronin & Associates Ltd.
 Chartered Structural Consultant M & E Consultant O'Connor Sutton Cronin & Associates Ltd.
 Landscape Architect
 Fire Consultant

Title	Scale	1:50 @ A3
PROPOSED ELEVATIONS	Date	05-05-2020
	Drawn By	MM
	Checked By	Plotfiles Ref.

Drawing Status	Job No.	Drawing No.	Rev.
Pre-Part 8	-	P-13	0

Project
**16A KERRY ROAD, MAYFIELD
 CORK CITY**