
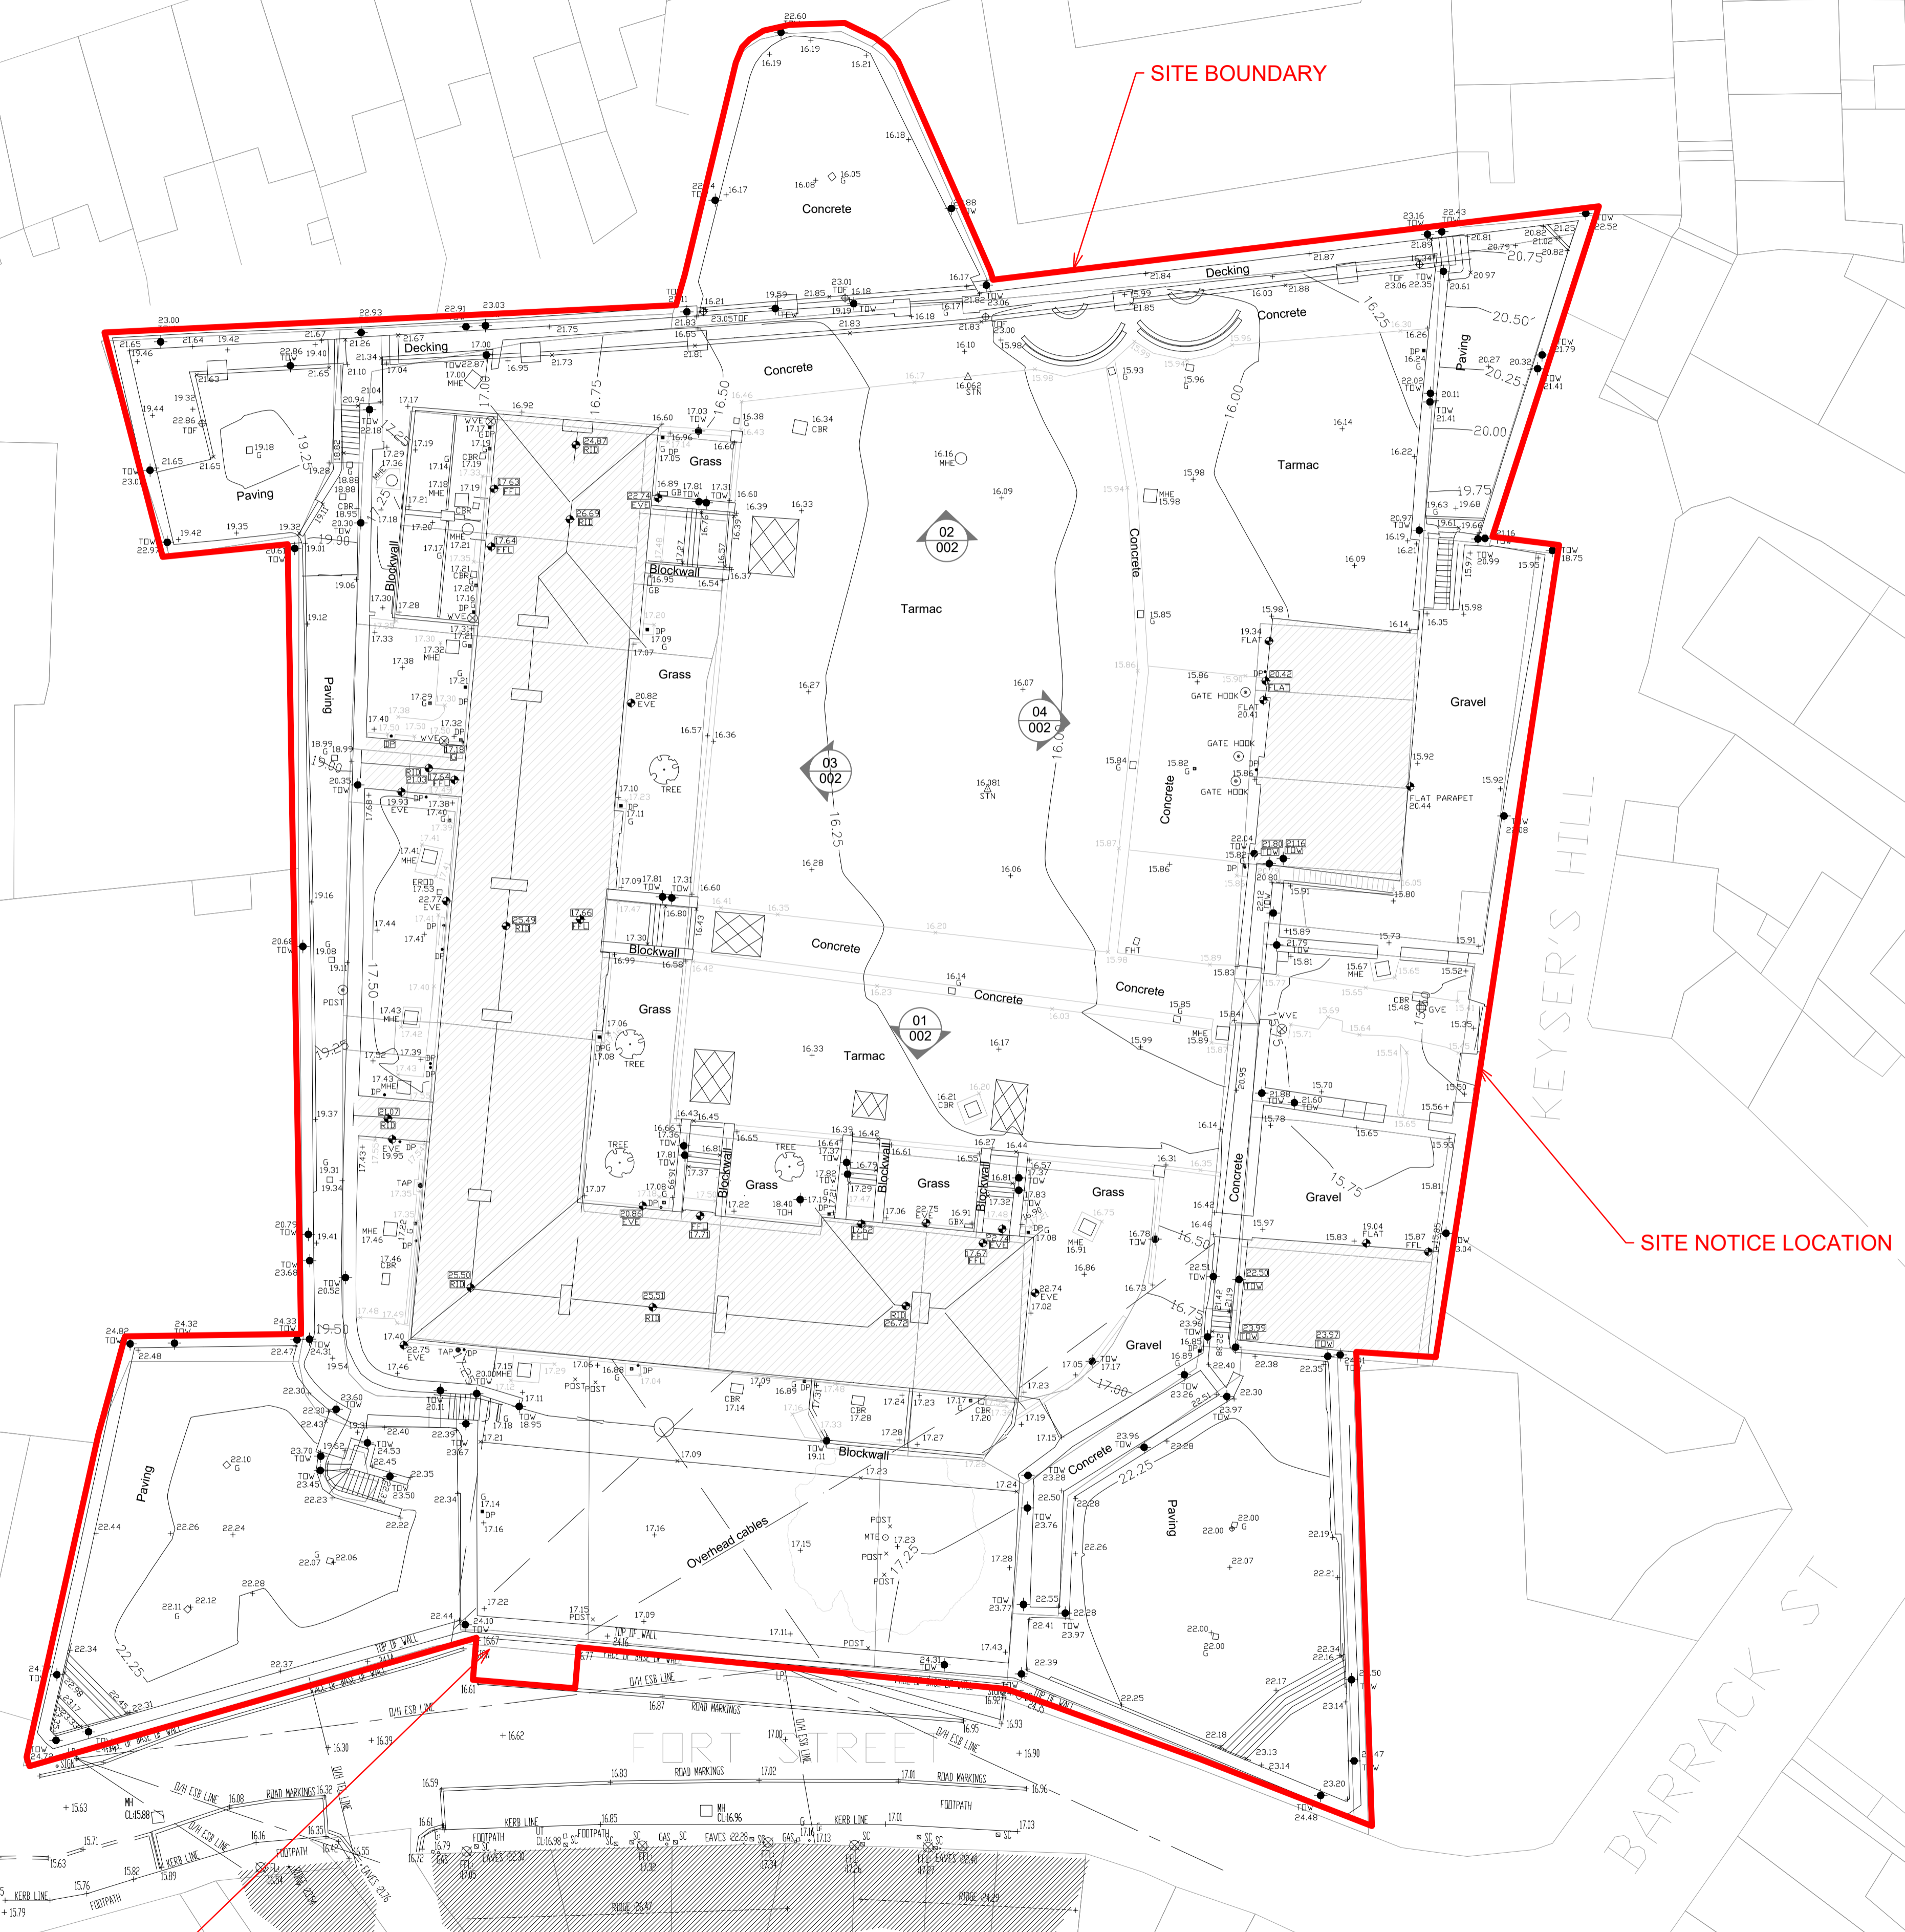



Do not scale from drawings. Use dimensioned figure only.
 Contractor to check all dimensions on site.
 City Architect to be informed of any discrepancies before work proceeds.

Notes
 — ELIZABETH FORT BOUNDARY LINE

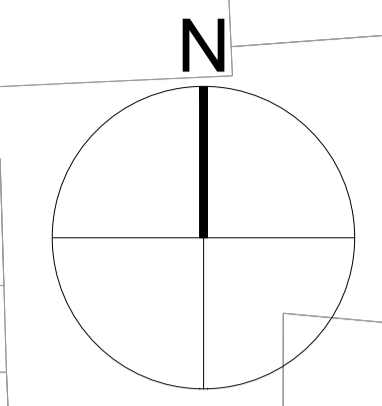

Rev.	Description	Date

CITY ARCHITECT'S DEPARTMENT
 Telephone 021 4924335
 Facsimile 021 4924609
 E-mail city_architect@corkcity.ie
 TONY DUGGAN, CITY ARCHITECT
 CORK CITY COUNCIL, CITY HALL, CORK

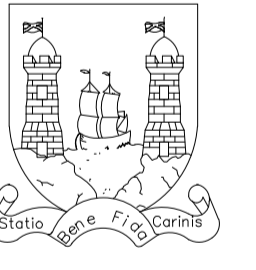

Team Leader
 Project Architects CORK CITY ARCHITECTS DEPARTMENT
 Project Technicians CORK CITY ARCHITECTS DEPARTMENT
 Project Supervisor CORK CITY ARCHITECTS DEPARTMENT
 Quantity Surveyor
 Civil/Structural Consultant HORGAN LYNCH CONSULTING ENGINEERS
 M & E Consultant
 Landscape Architect
 Fire Consultant EAMON O'BOYLE ASSOCIATES

Title	Scale
EXISTING SITE PLAN	1:200 @ A1
	Date
	MARCH 2022
	Drawn By
	KB
	Checked By
	EMC
	Plotfiles Ref.

Drawing Status	Job No.	Drawing No.	Rev.
PART 8		001	

Project
**ELIZABETH FORT
 OUTDOOR PUBLIC REALM UPGRADES**