



Do not scale from drawings. Use dimensioned figure only.
 Contractor to check all dimensions on site.
 City Architect to be informed of any discrepancies before work proceeds.

Notes

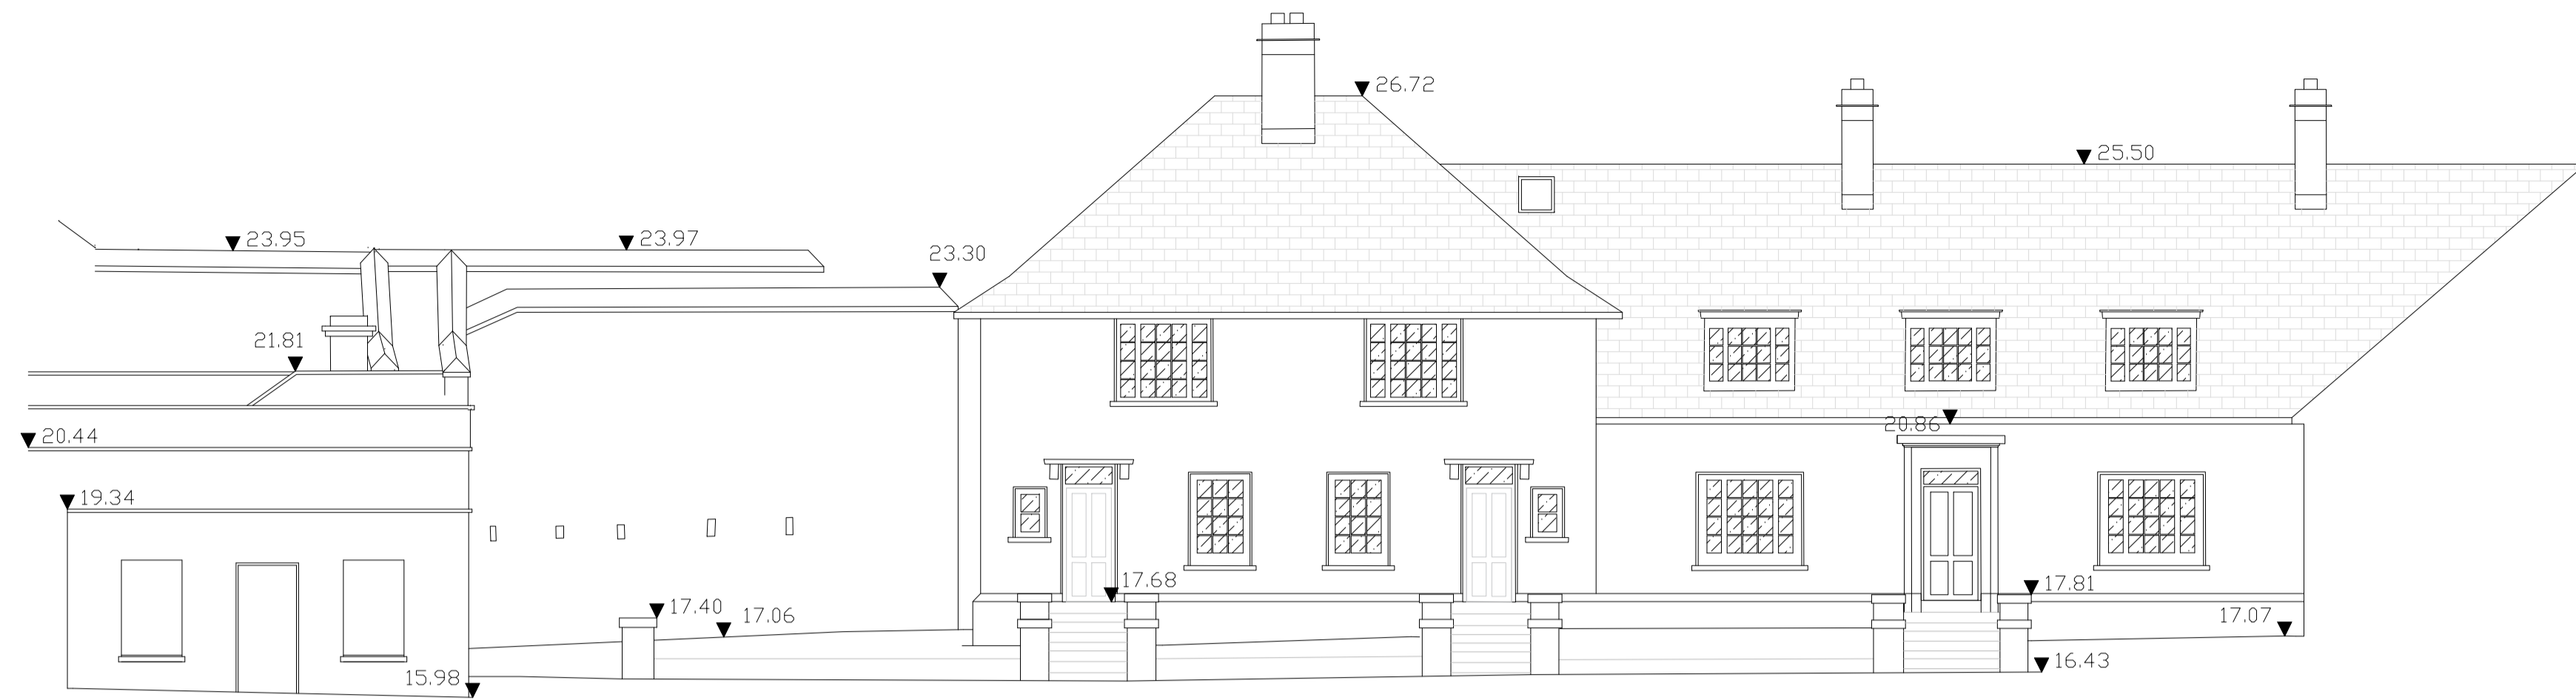


01 NORTH ELEVATION
 002 1:100

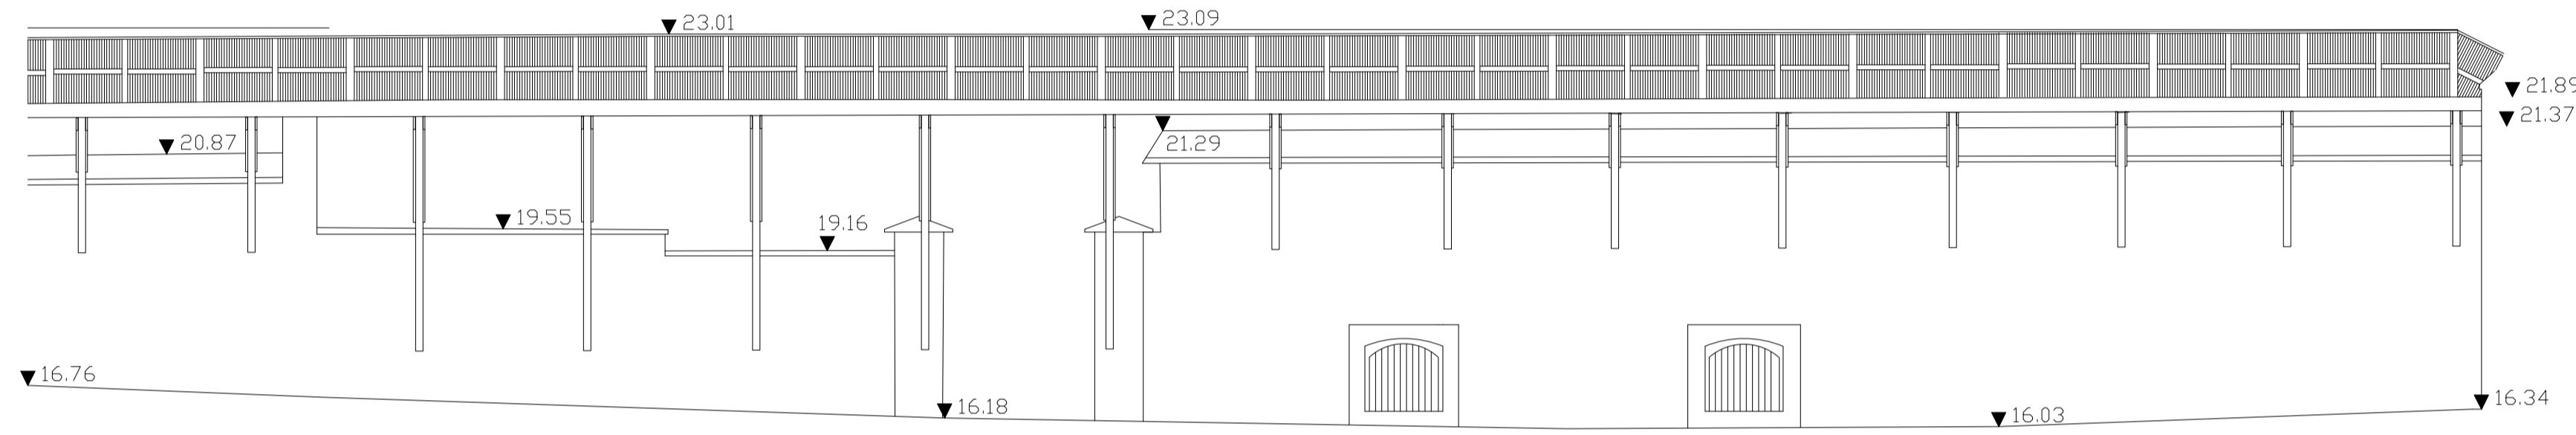

02 SOUTH ELEVATION
 002 1:100



03 EAST ELEVATION
 002 1:100

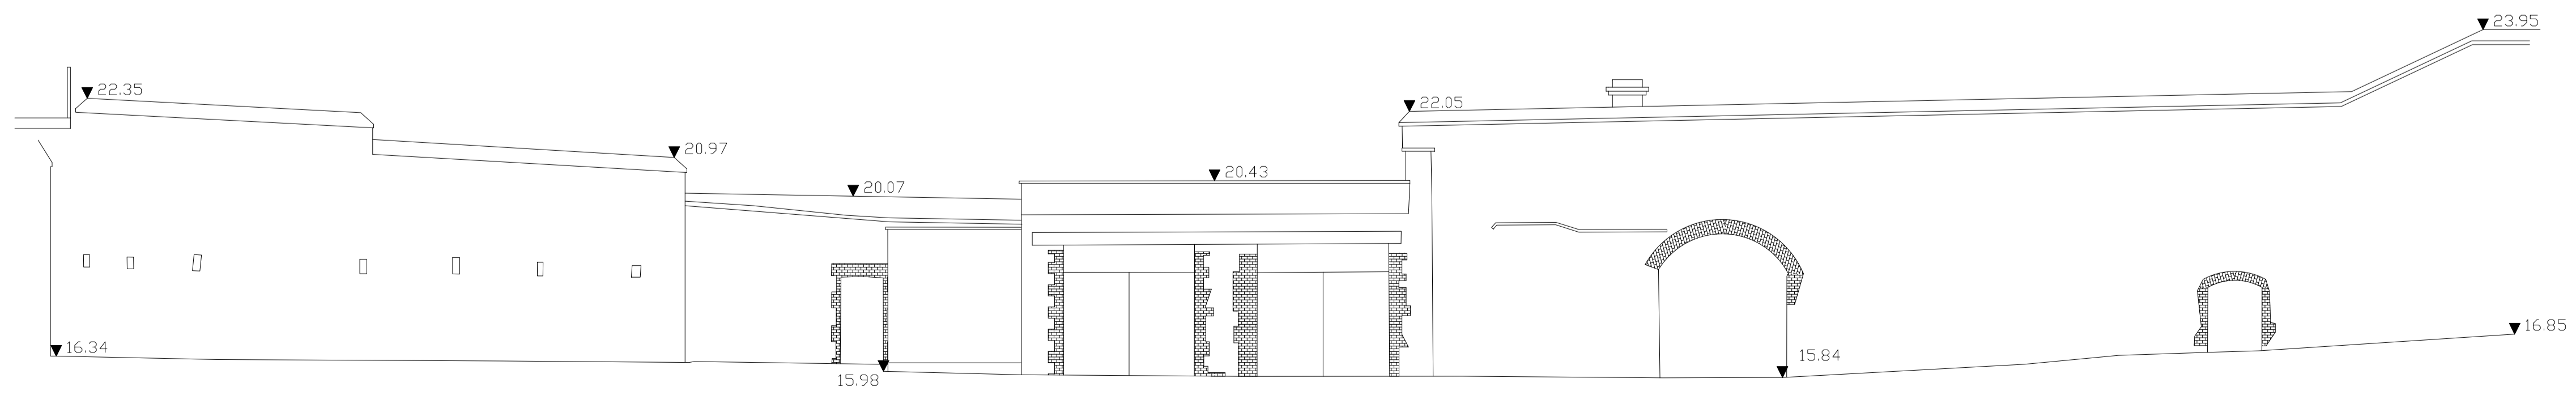


04 WEST ELEVATION
 002 1:100

Rev.	Description	Date

CITY ARCHITECT'S DEPARTMENT

Telephone 021 4924335
 Facsimile 021 4924609
 E-mail city_architect@corkcity.ie

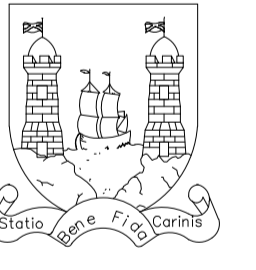

TONY DUGGAN, CITY ARCHITECT
 CORK CITY COUNCIL, CITY HALL, CORK

- Team Leader
- Project Architects CORK CITY ARCHITECTS DEPARTMENT
- Project Technicians CORK CITY ARCHITECTS DEPARTMENT
- Project Supervisor CORK CITY ARCHITECTS DEPARTMENT
- Quantity Surveyor
- Civil/Structural Consultant HORGAN LYNCH CONSULTING ENGINEERS
- M & E Consultant
- Landscape Architect
- Fire Consultant EAMON O'BOYLE ASSOCIATES

Title	Scale 1:100 @ A1
EXISTING SITE INTERNAL ELEVATIONS	Date MARCH 2022
	Drawn By KB
	Checked By EMC
	Plotfiles Ref.

Drawing Status	Job No.	Drawing No.	Rev.
PART 8		002	

Project
**ELIZABETH FORT
 OUTDOOR PUBLIC REALM UPGRADES**