




01 SIDE ELEVATION
202 1:50

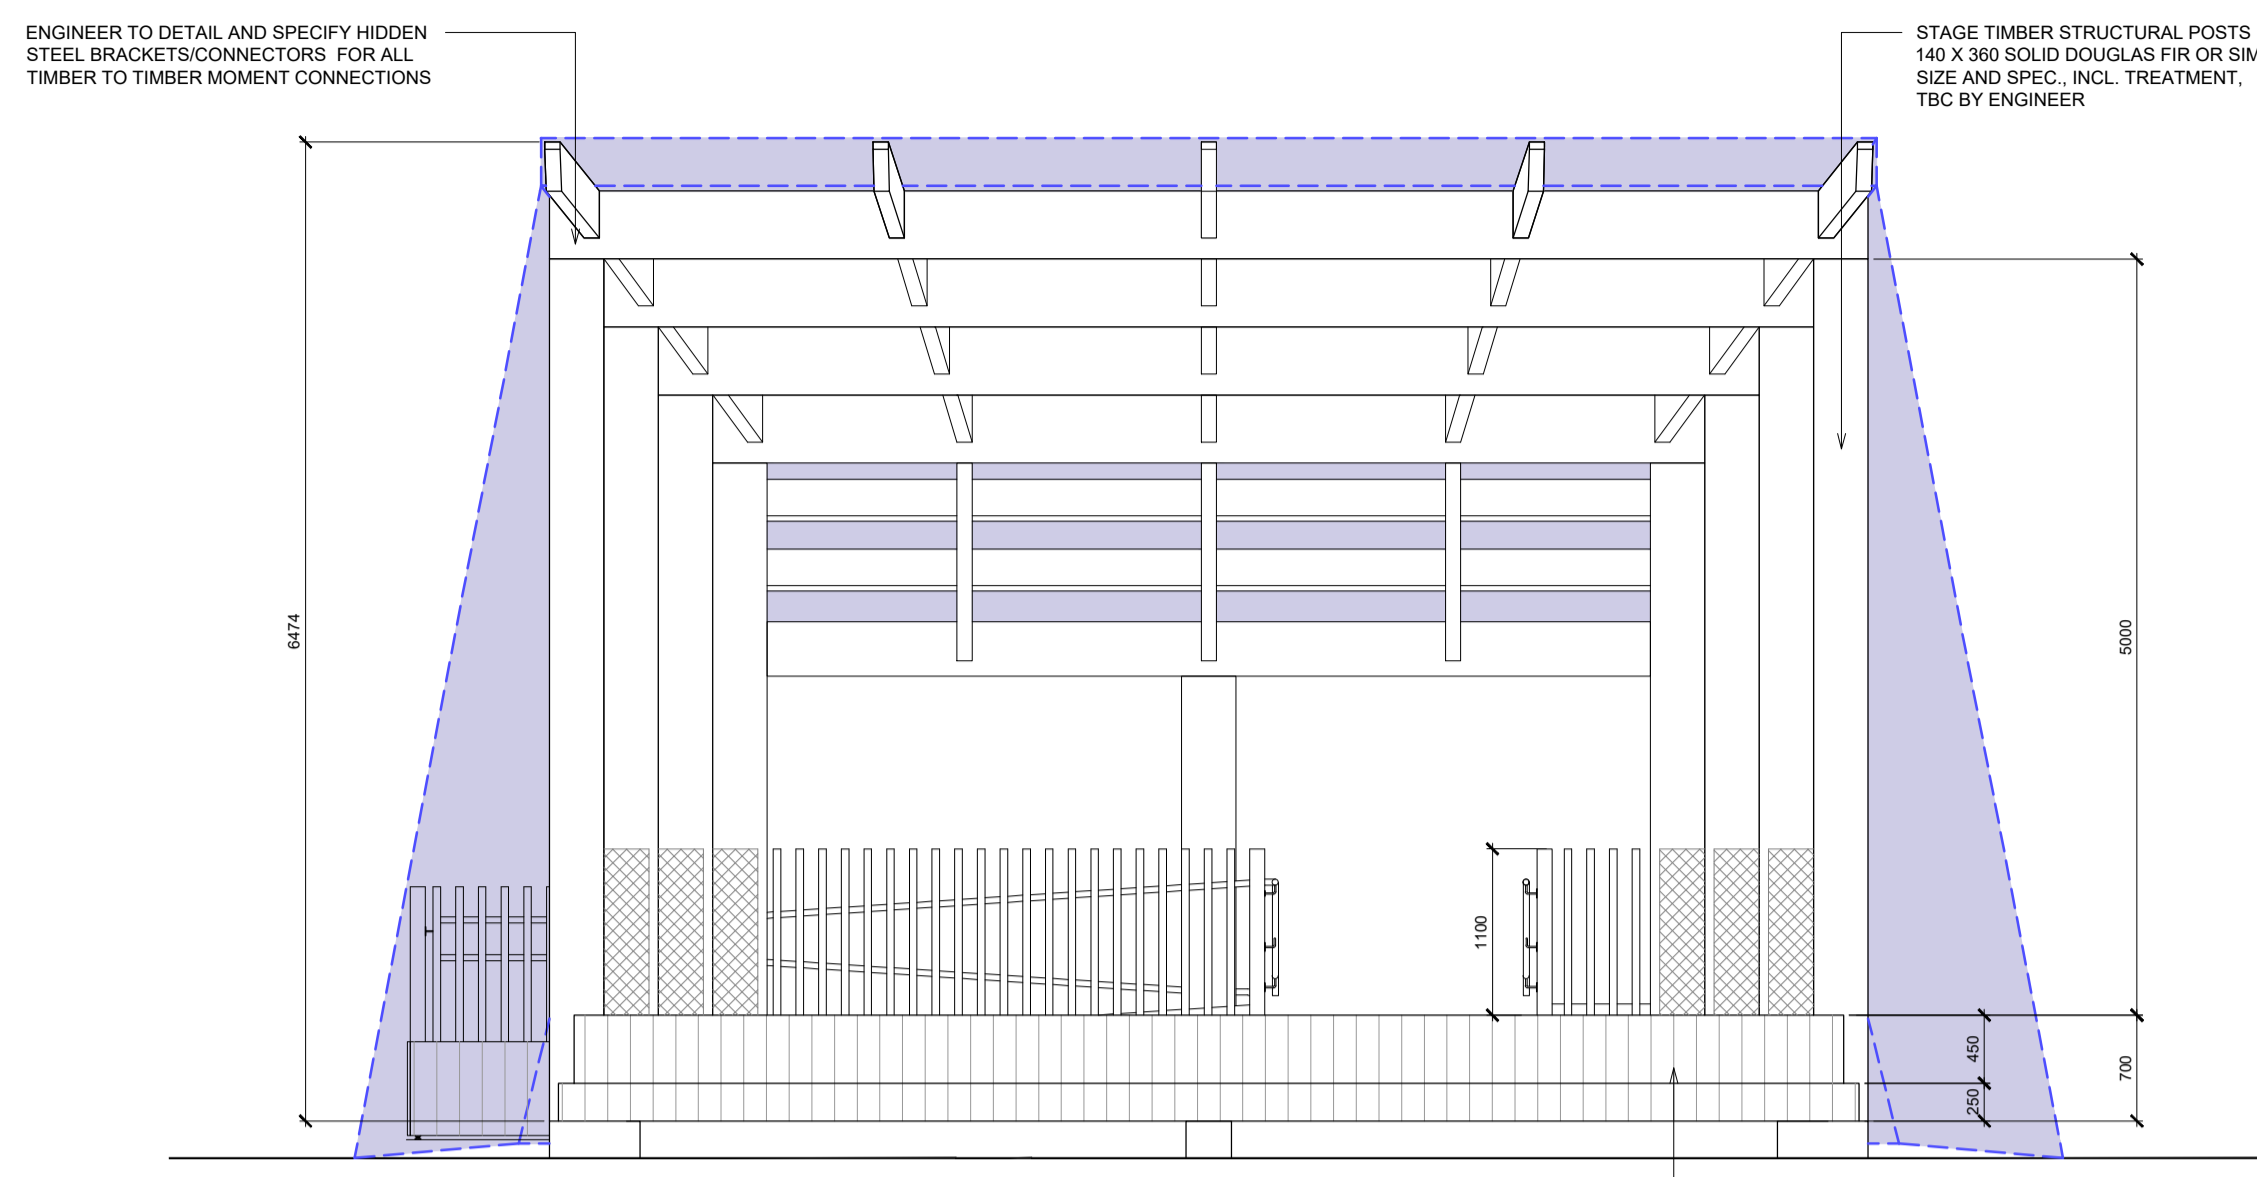


02 FRONT ELEVATION
202 1:50

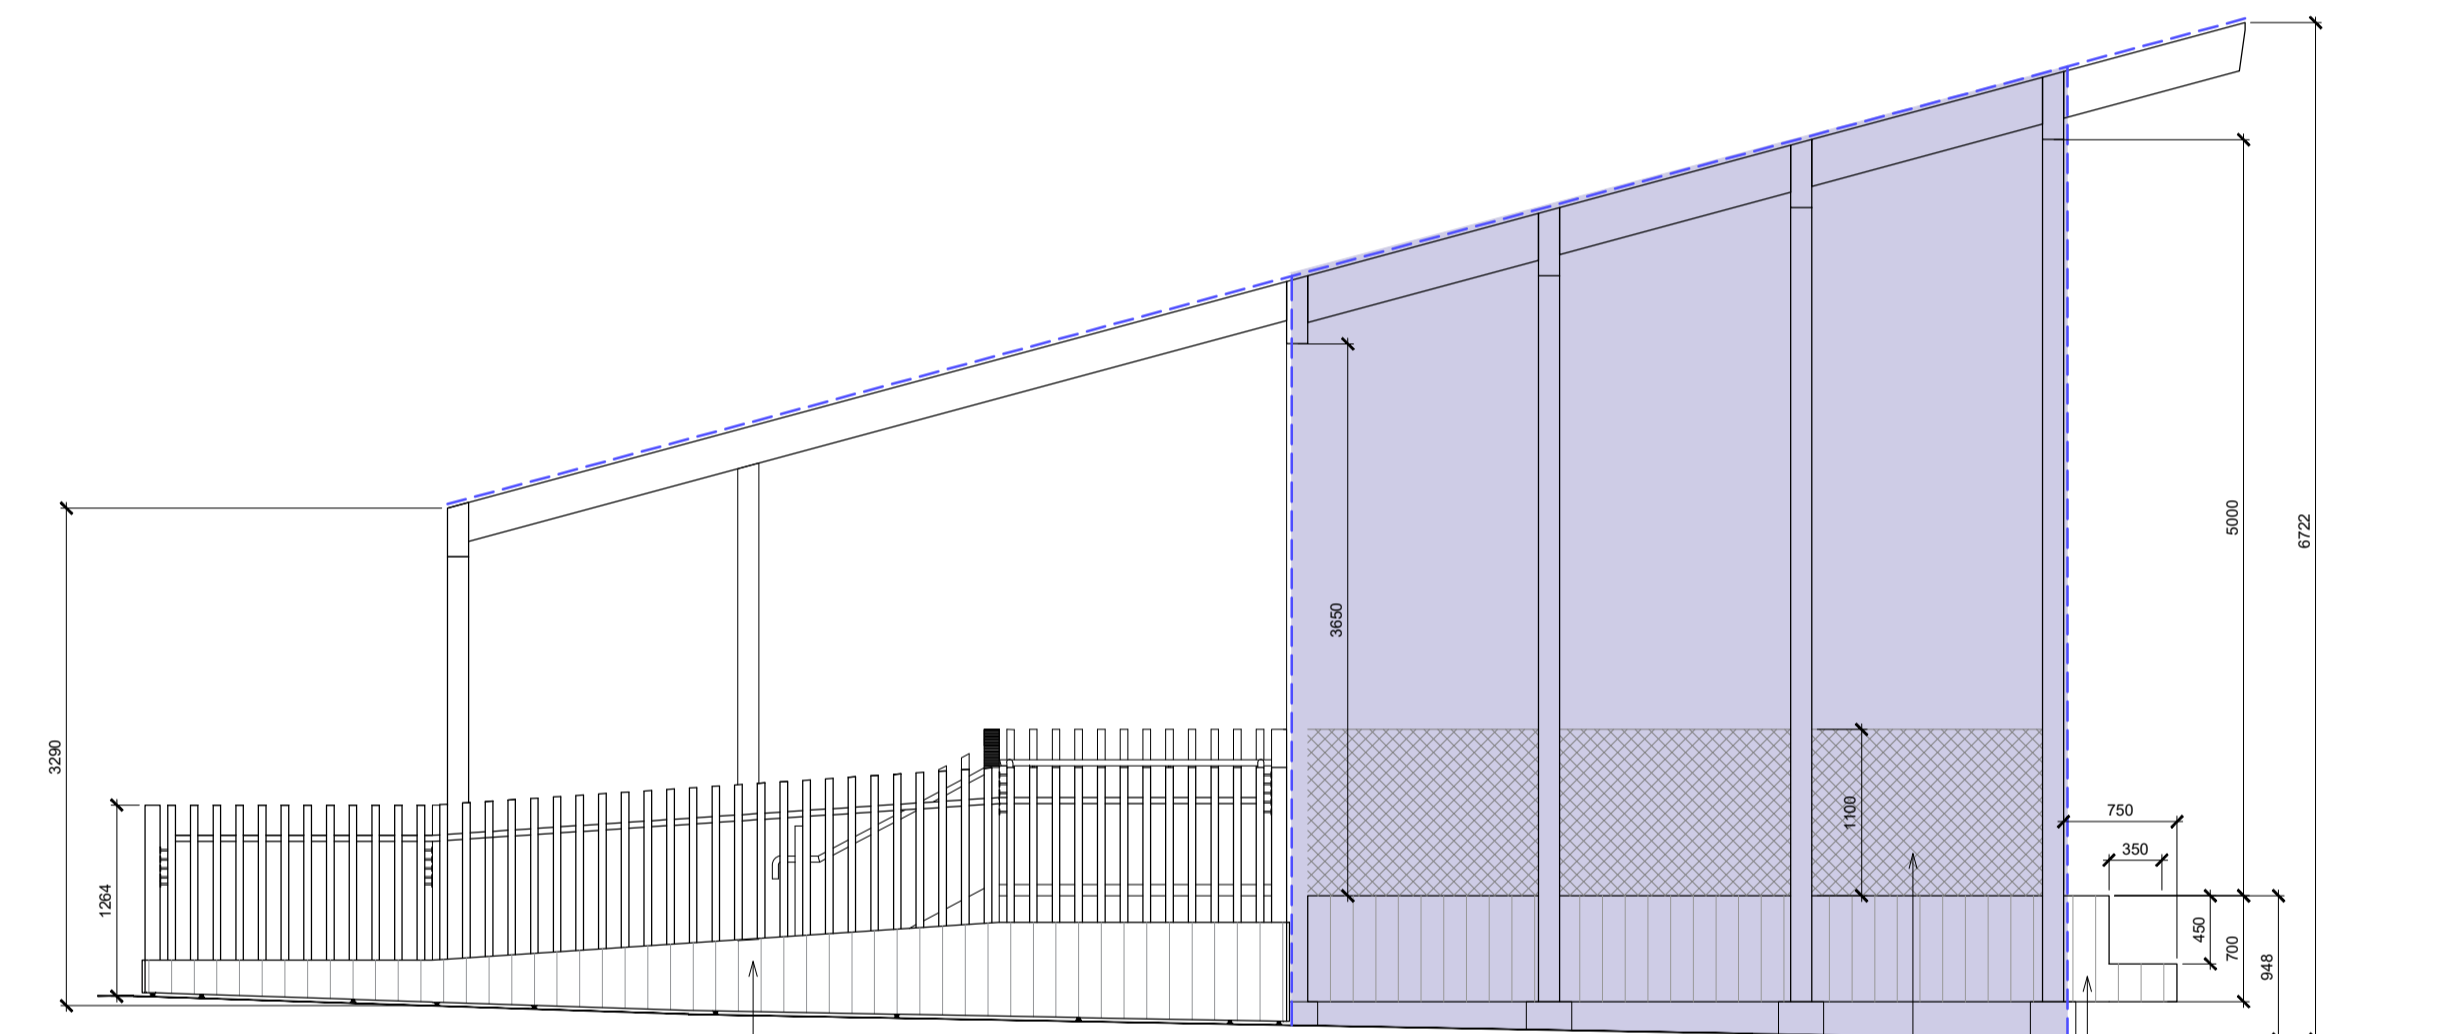


03 SIDE ELEVATION
202 1:50

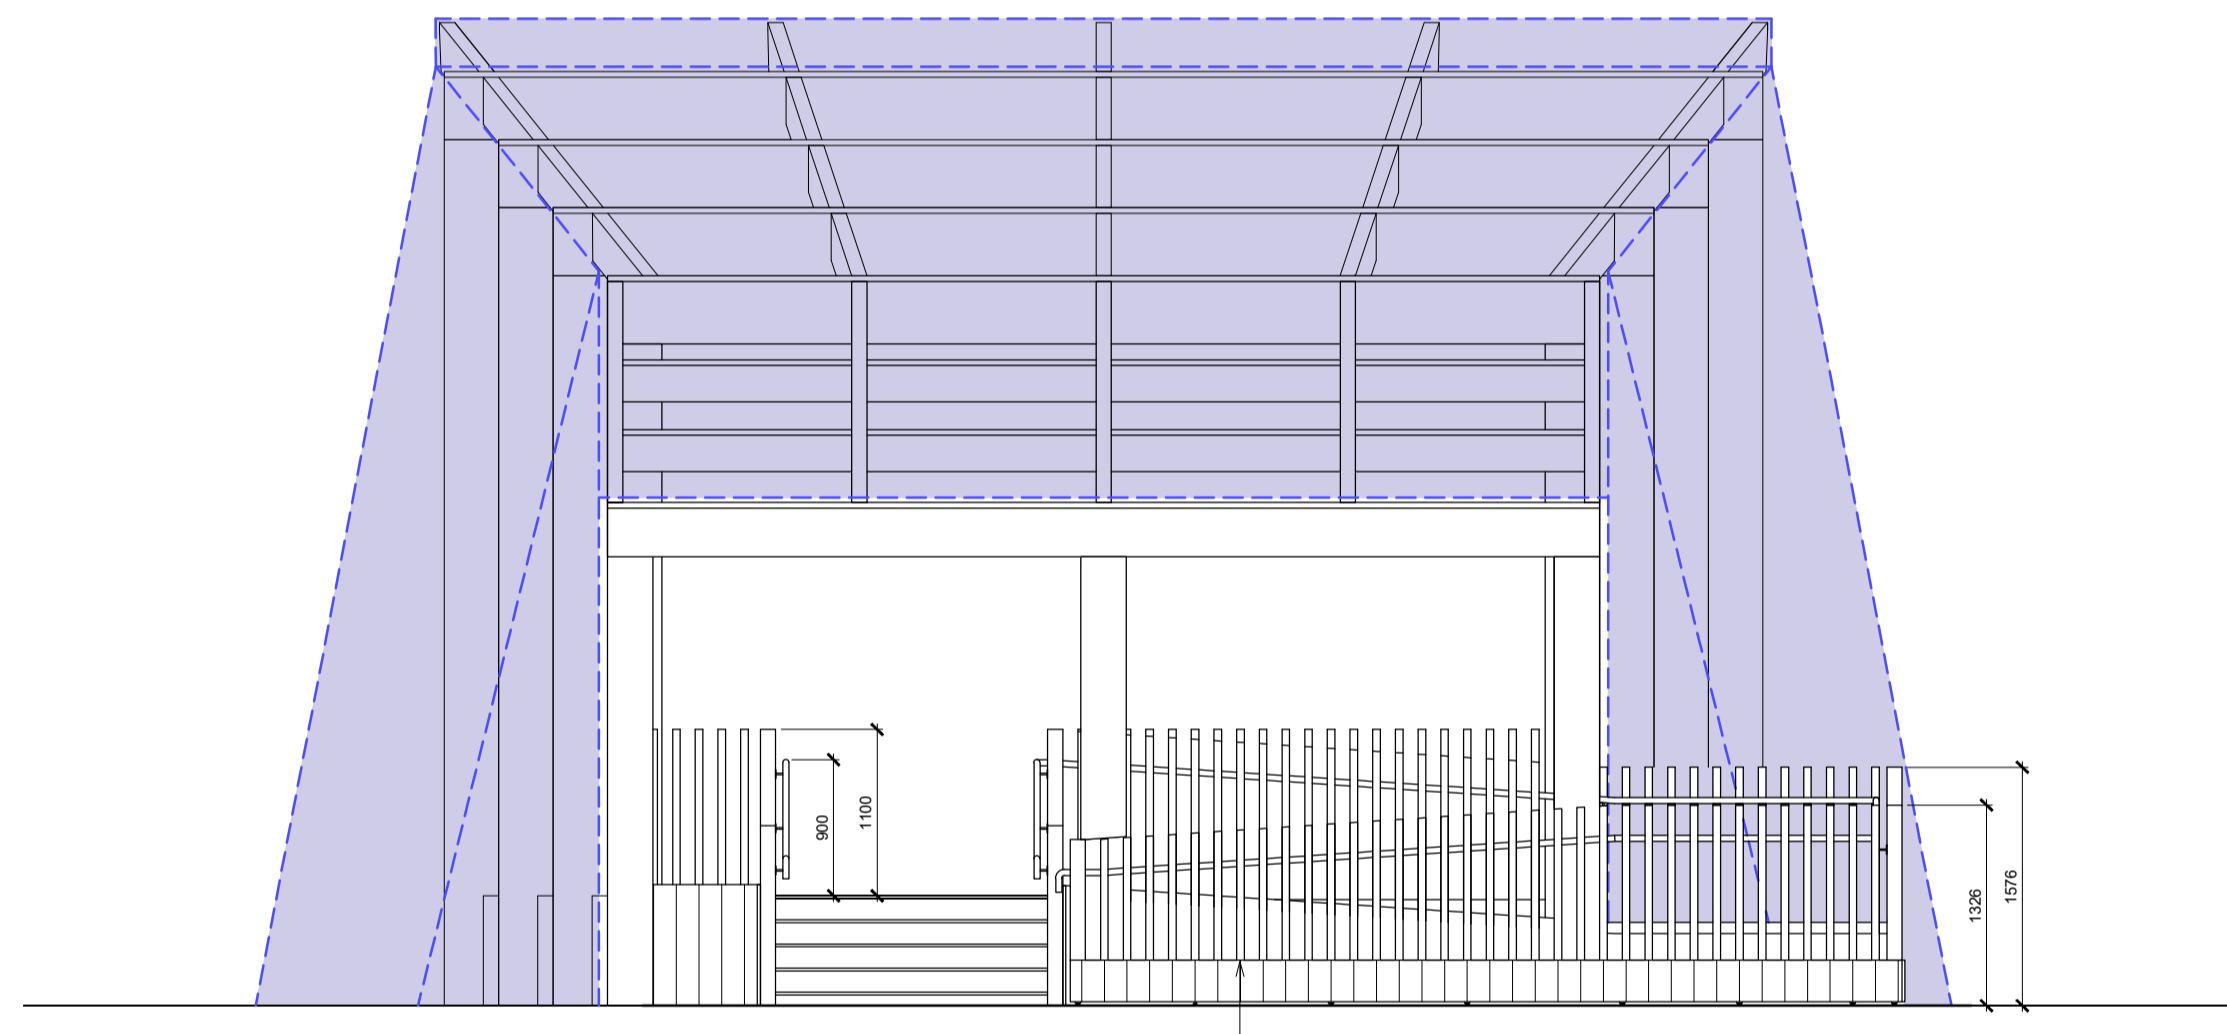

04 REAR ELEVATION
202 1:50

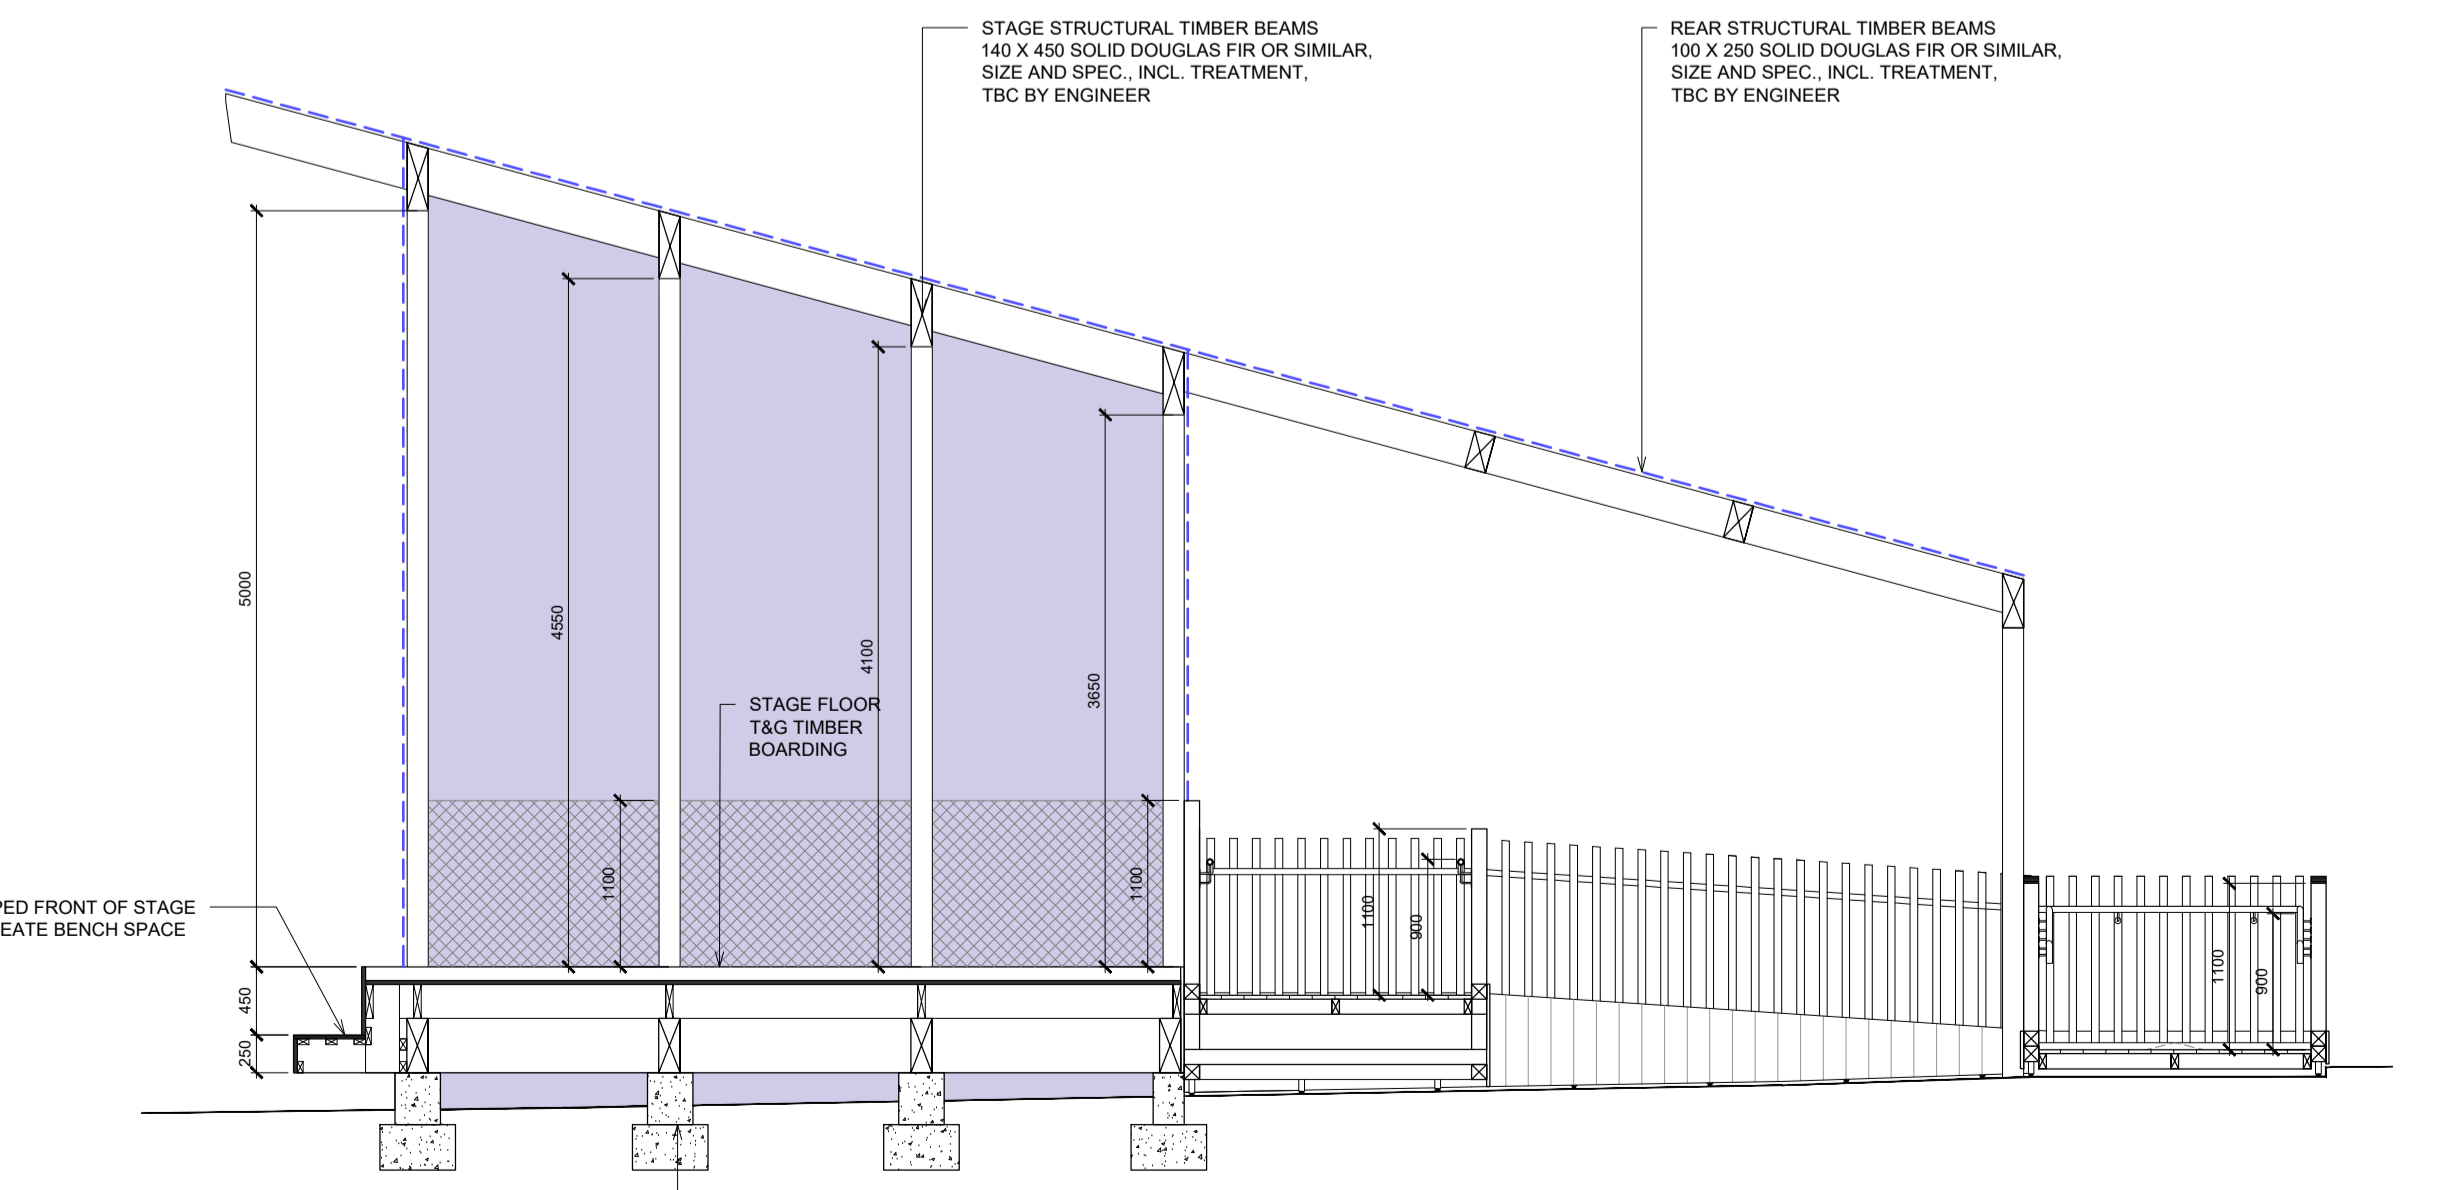

05 SECTION A-A
202 1:50

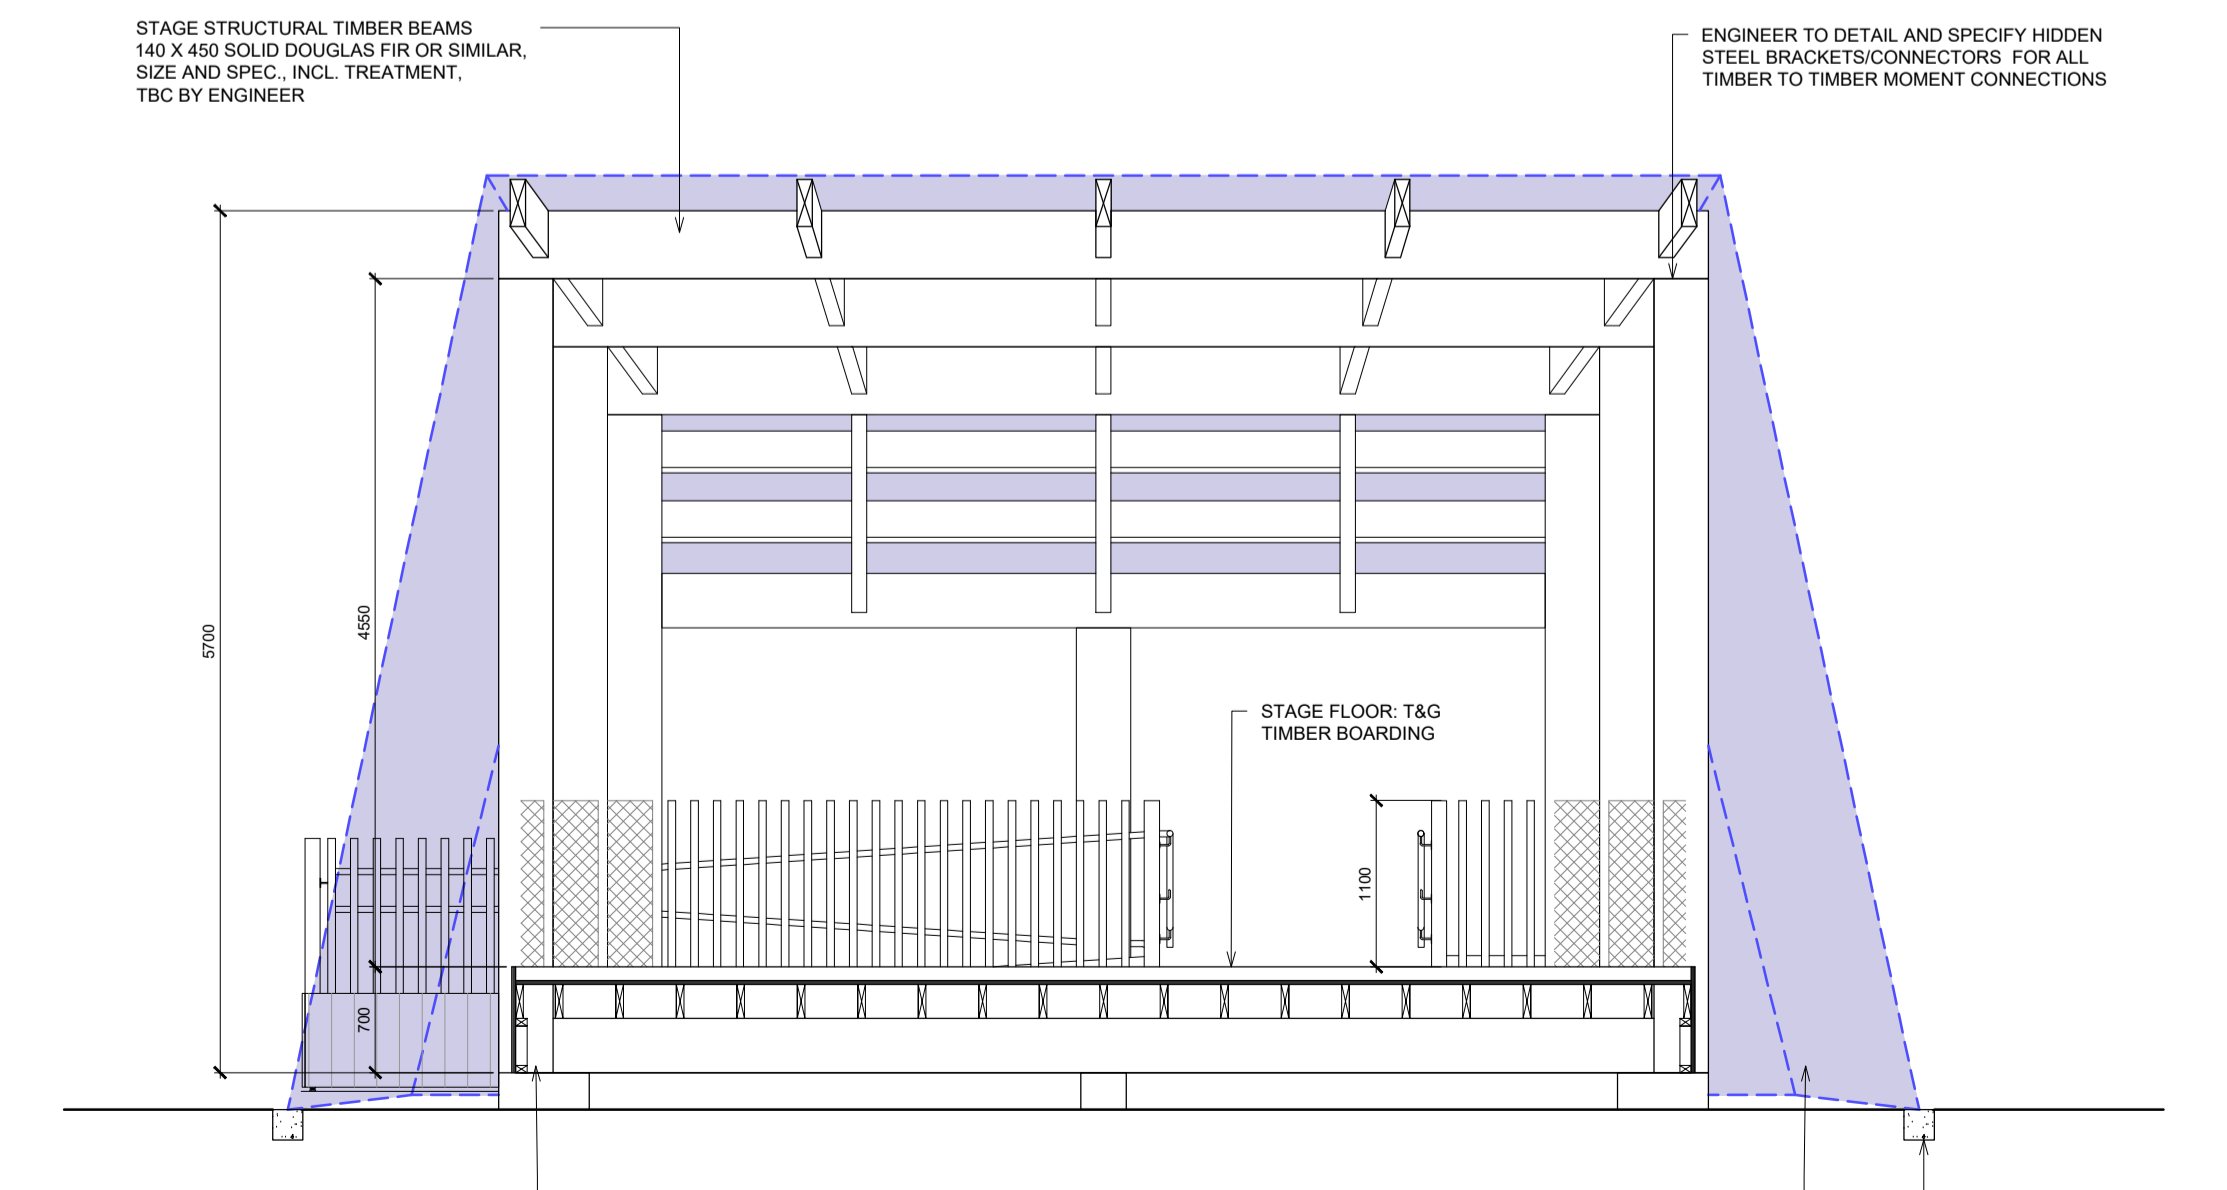

06 SECTION B-B
202 1:50

Do not scale from drawings. Use dimensioned figure only. Contractor to check all dimensions on site. City Architect to be informed of any discrepancies before work proceeds.

Notes
--- REMOVABLE WATERPROOF COVERING AS PER SPECIFICATION

Rev.	Description	Date

CITY ARCHITECT'S DEPARTMENT
 Telephone 021 4924335
 Facsimile 021 4924609
 E-mail city_architect@corkcity.ie
 TONY DUGGAN, CITY ARCHITECT
 CORK CITY COUNCIL, CITY HALL, CORK

- Team Leader
 Project Architects CORK CITY ARCHITECTS DEPARTMENT
 Project Technicians CORK CITY ARCHITECTS DEPARTMENT
 Project Supervisor CORK CITY ARCHITECTS DEPARTMENT
 Quantity Surveyor
 Civil/Structural Consultant HORGAN LYNCH CONSULTING ENGINEERS
 M & E Consultant
 Landscape Architect
 Fire Consultant EAMON O'BOYLE ASSOCIATES

Title	Scale 1:50 @ A1
PROPOSED TIMBER FRAME STAGE - ELEVATIONS AND SECTIONS	Date MARCH 2022
	Drawn By KB
	Checked By EMC
Plotfiles Ref.	

Drawing Status	Job No.	Drawing No.	Rev.
PART 8		202	

Project
ELIZABETH FORT OUTDOOR PUBLIC REALM UPGRADES