


Do not scale from drawings. Use dimensioned figure only.  
 Contractor to check all dimensions on site.  
 City Architect to be informed of any discrepancies before work proceeds.

Notes

— ELIZABETH FORT BOUNDARY LINE

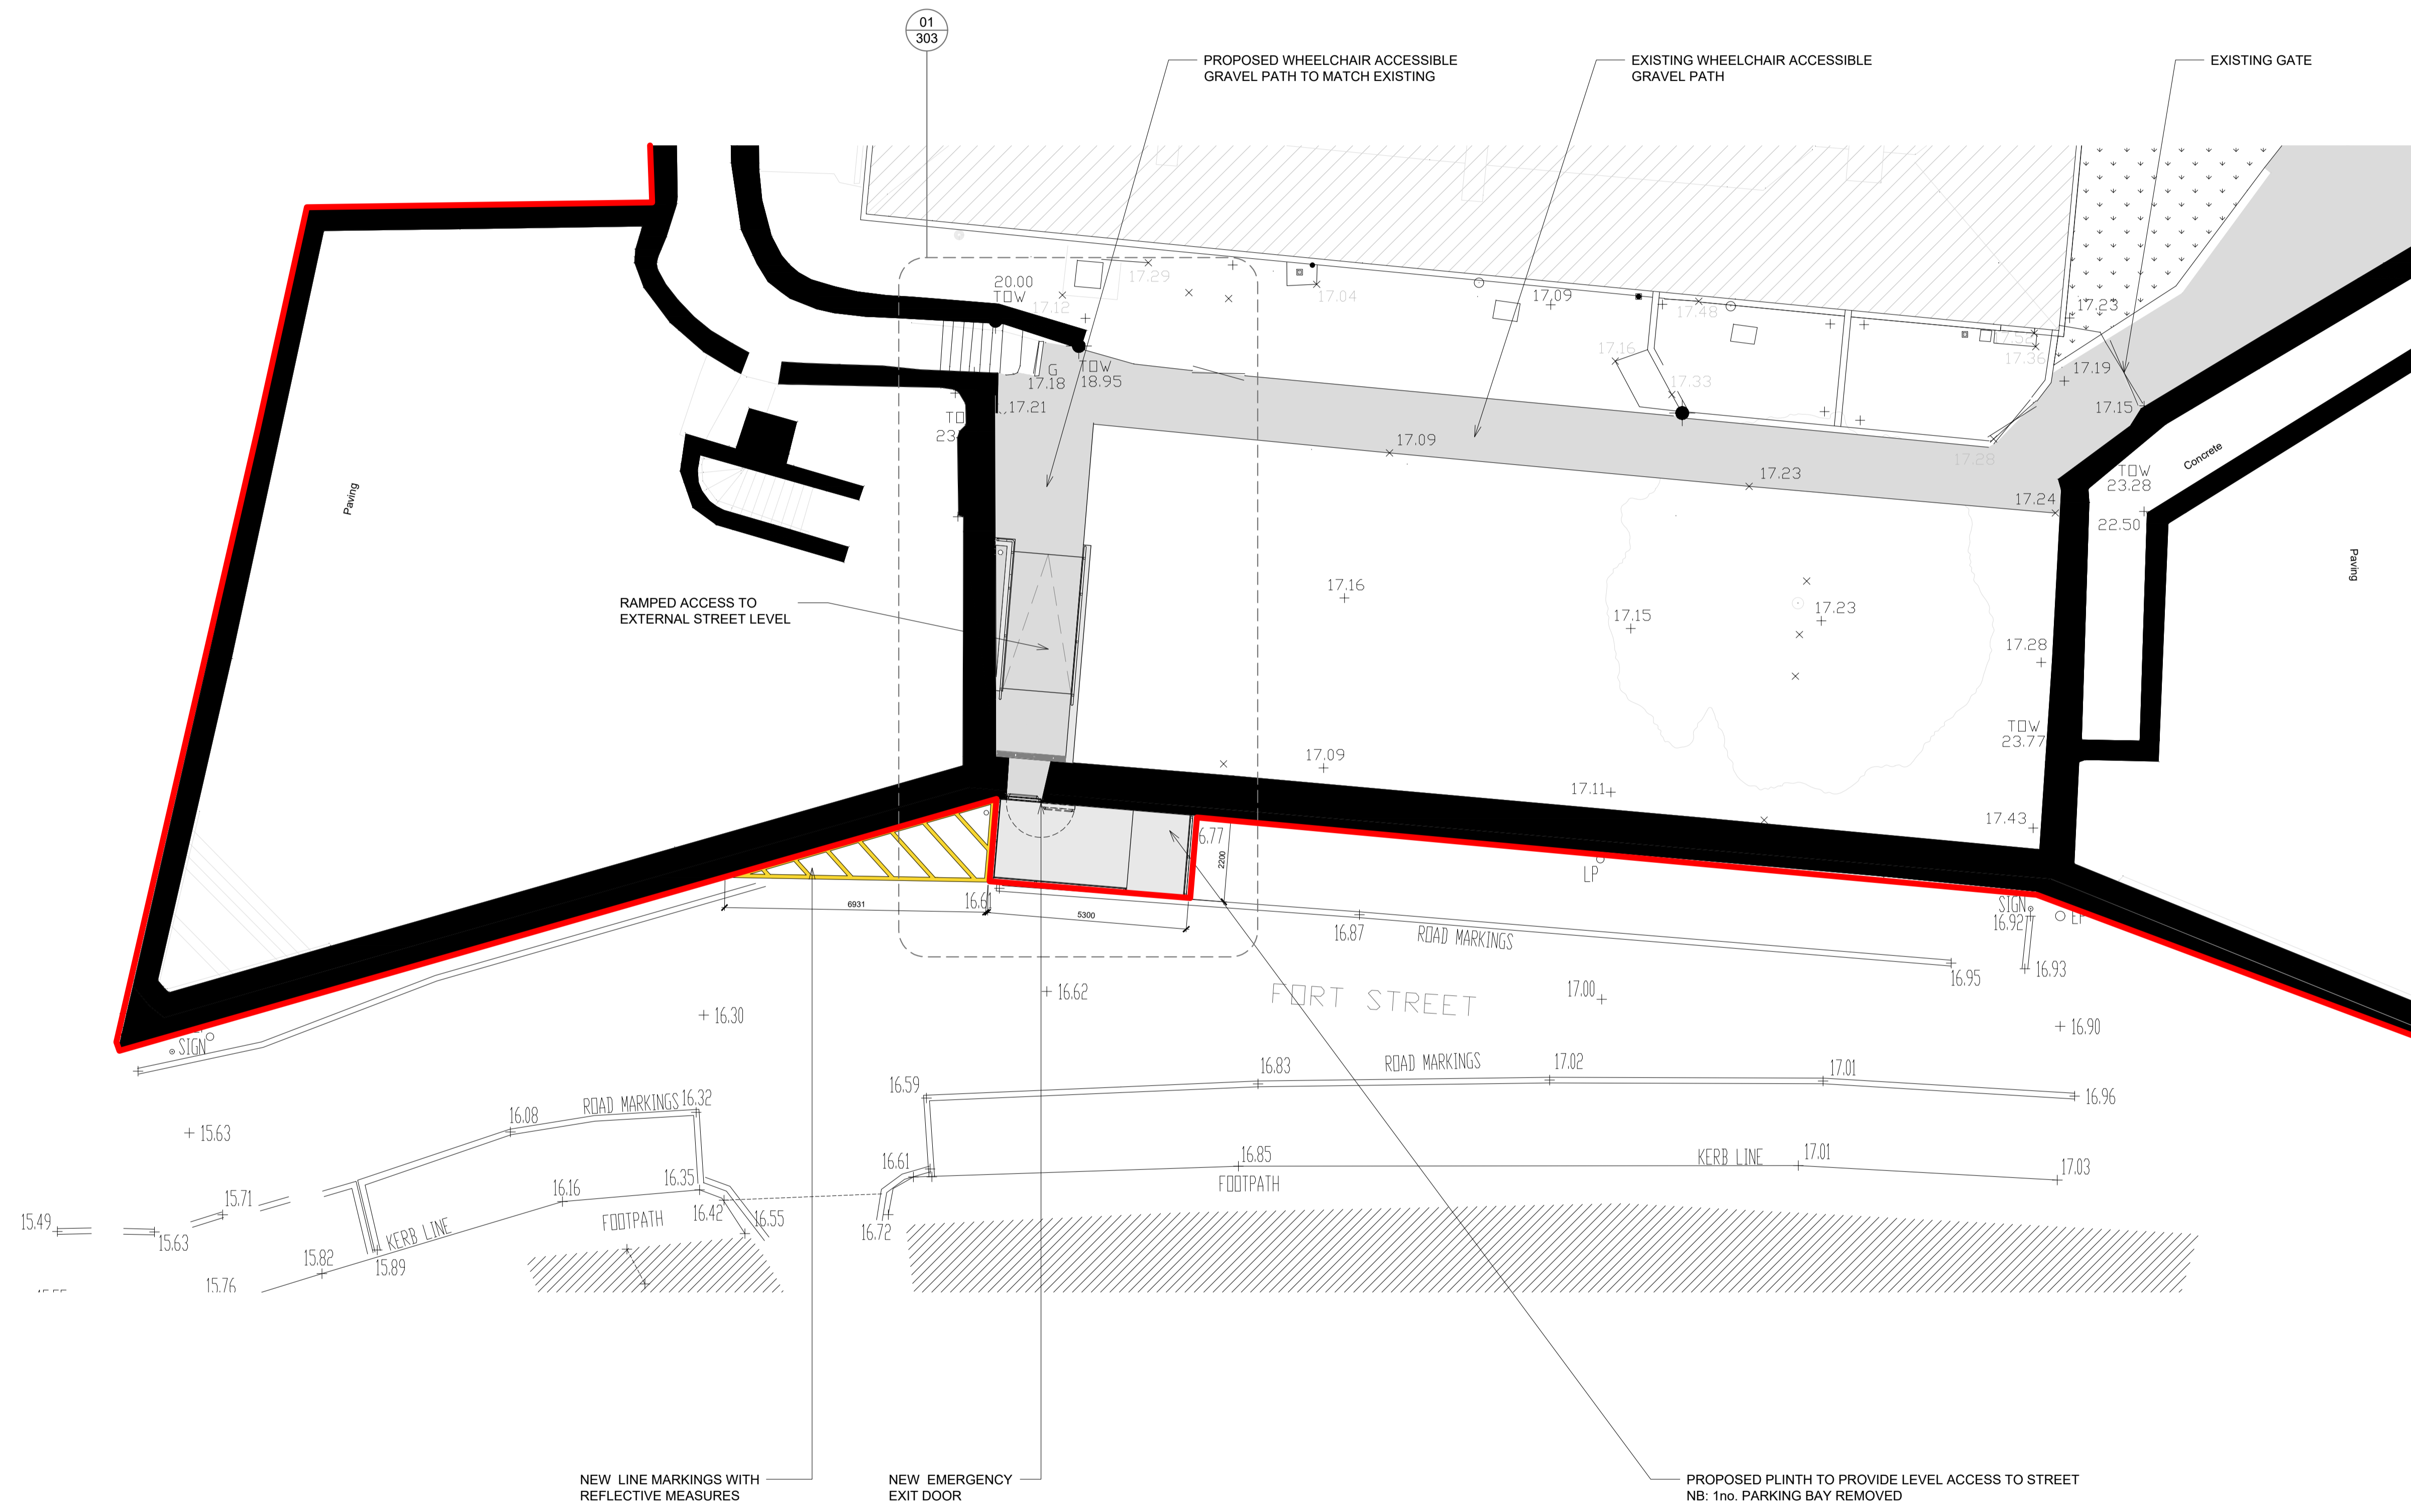


Rev.	Description	Date

**CITY ARCHITECT'S DEPARTMENT**

Telephone 021 4924335  
 Facsimile 021 4924609  
 E-mail city\_architect@corkcity.ie

TONY DUGGAN, CITY ARCHITECT  
 CORK CITY COUNCIL, CITY HALL, CORK

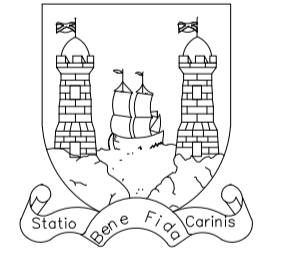

**Team Leader**  
 Project Architects CORK CITY ARCHITECTS DEPARTMENT  
 Project Technicians CORK CITY ARCHITECTS DEPARTMENT  
 Project Supervisor CORK CITY ARCHITECTS DEPARTMENT  
 Quantity Surveyor  
 Civil/Structural Consultant HORGAN LYNCH CONSULTING ENGINEERS  
 M & E Consultant  
 Landscape Architect  
 Fire Consultant EAMON O'BOYLE ASSOCIATES

<b>Title</b> PROPOSED SITE PLAN	Scale	1:100 @ A1
	Date	MARCH 2022
	Drawn By	KB
	Checked By	EMC
Plotfiles Ref.		

Drawing Status	Job No.	Drawing No.	Rev.
PART 8		302	

Project  
**ELIZABETH FORT - NEW EMERGENCY EXIT**

01 EXISTING PLAN WITH PROPOSED WORKS  
 302 1:100