



1
3 SECOND FLOOR PLAN - BLOCK B
SCALE 1:100

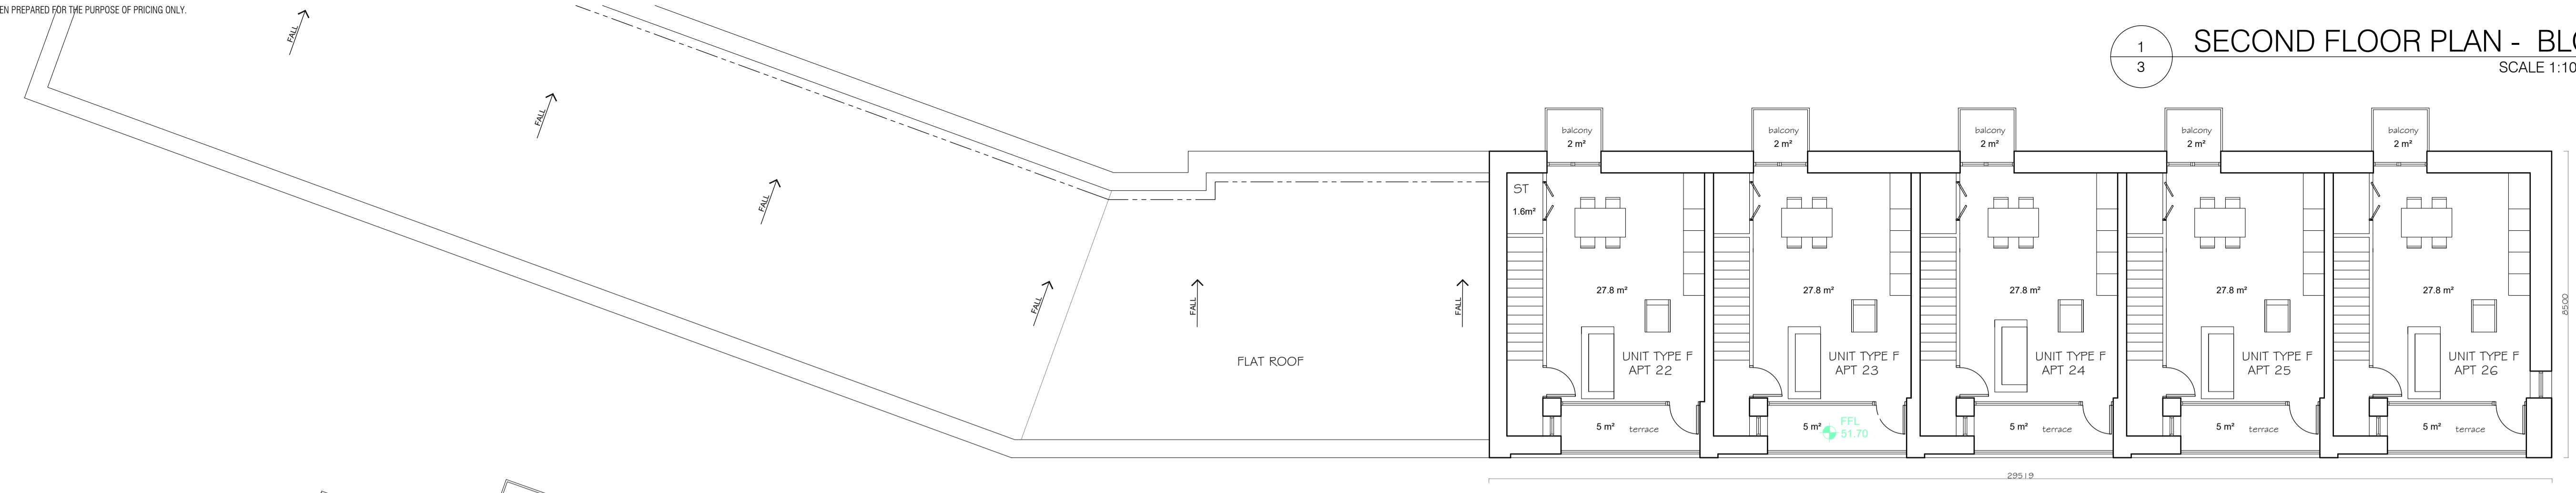

1
2 1st FLOOR PLAN - BLOCK B
SCALE 1:100

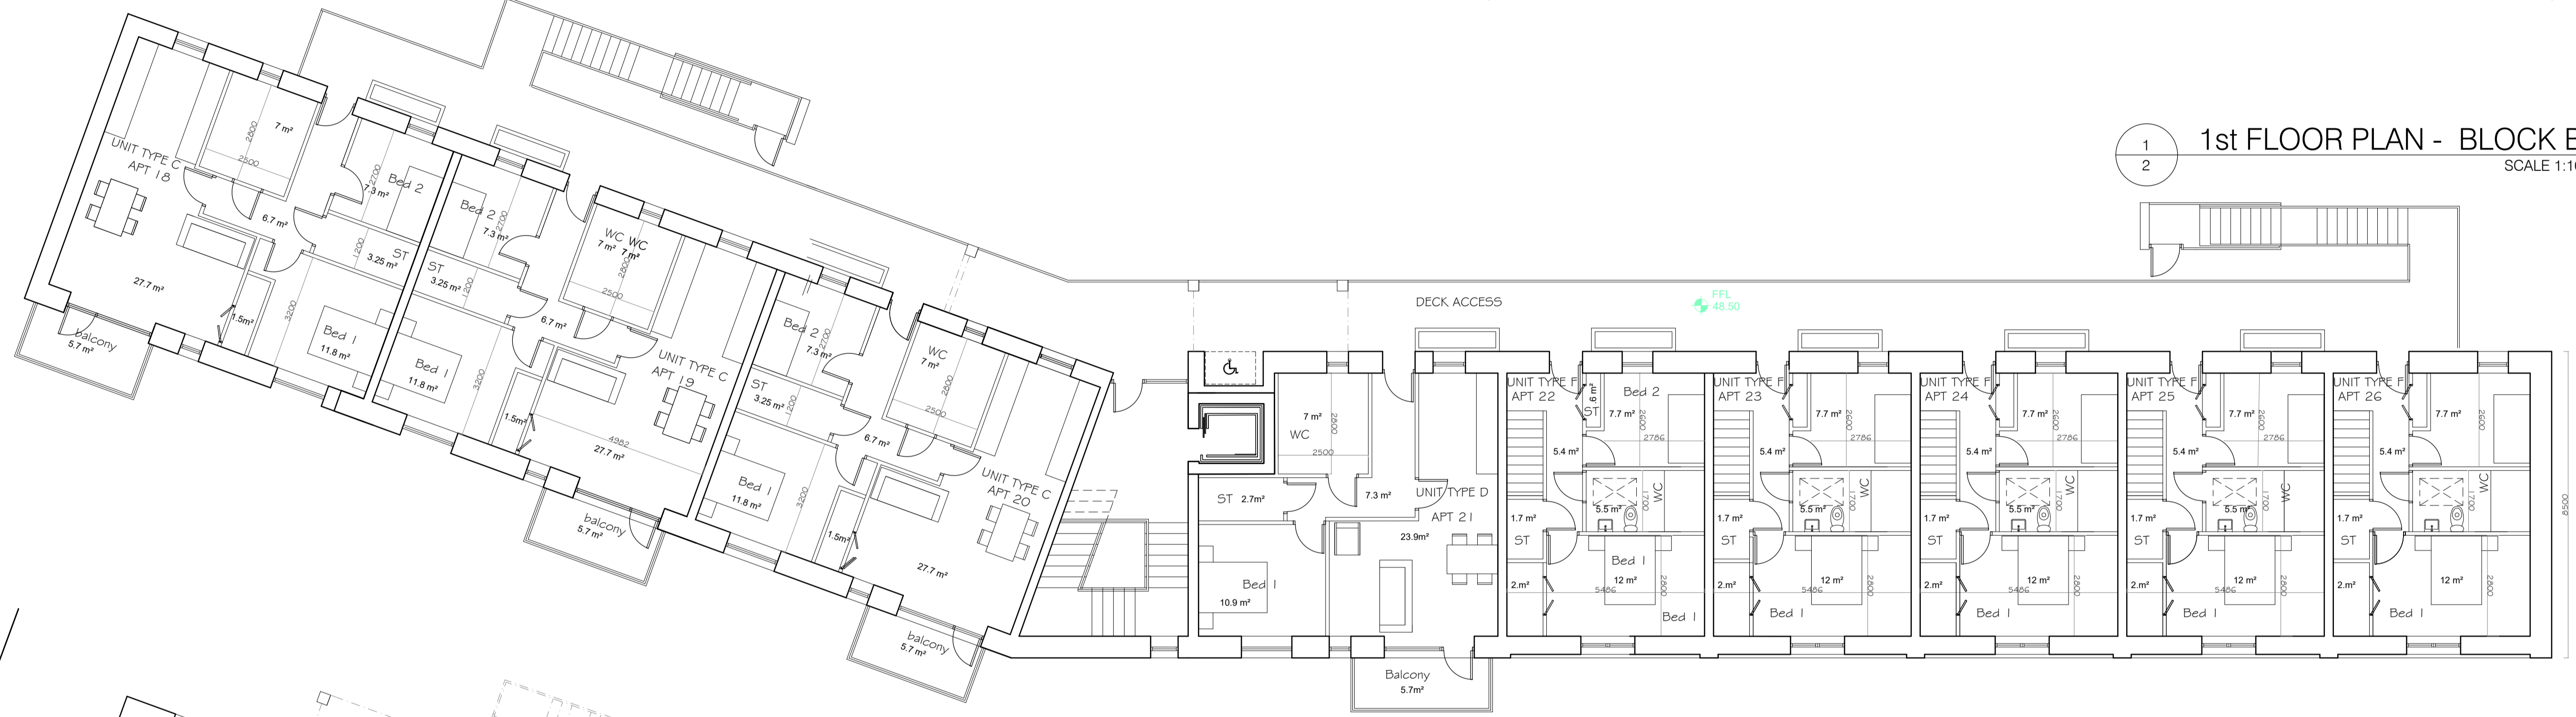

1
1 GROUND FLOOR PLAN - BLOCK B
SCALE 1:100

