



1
1 GROUND FL PLAN - BLOCK A
SCALE 1:100

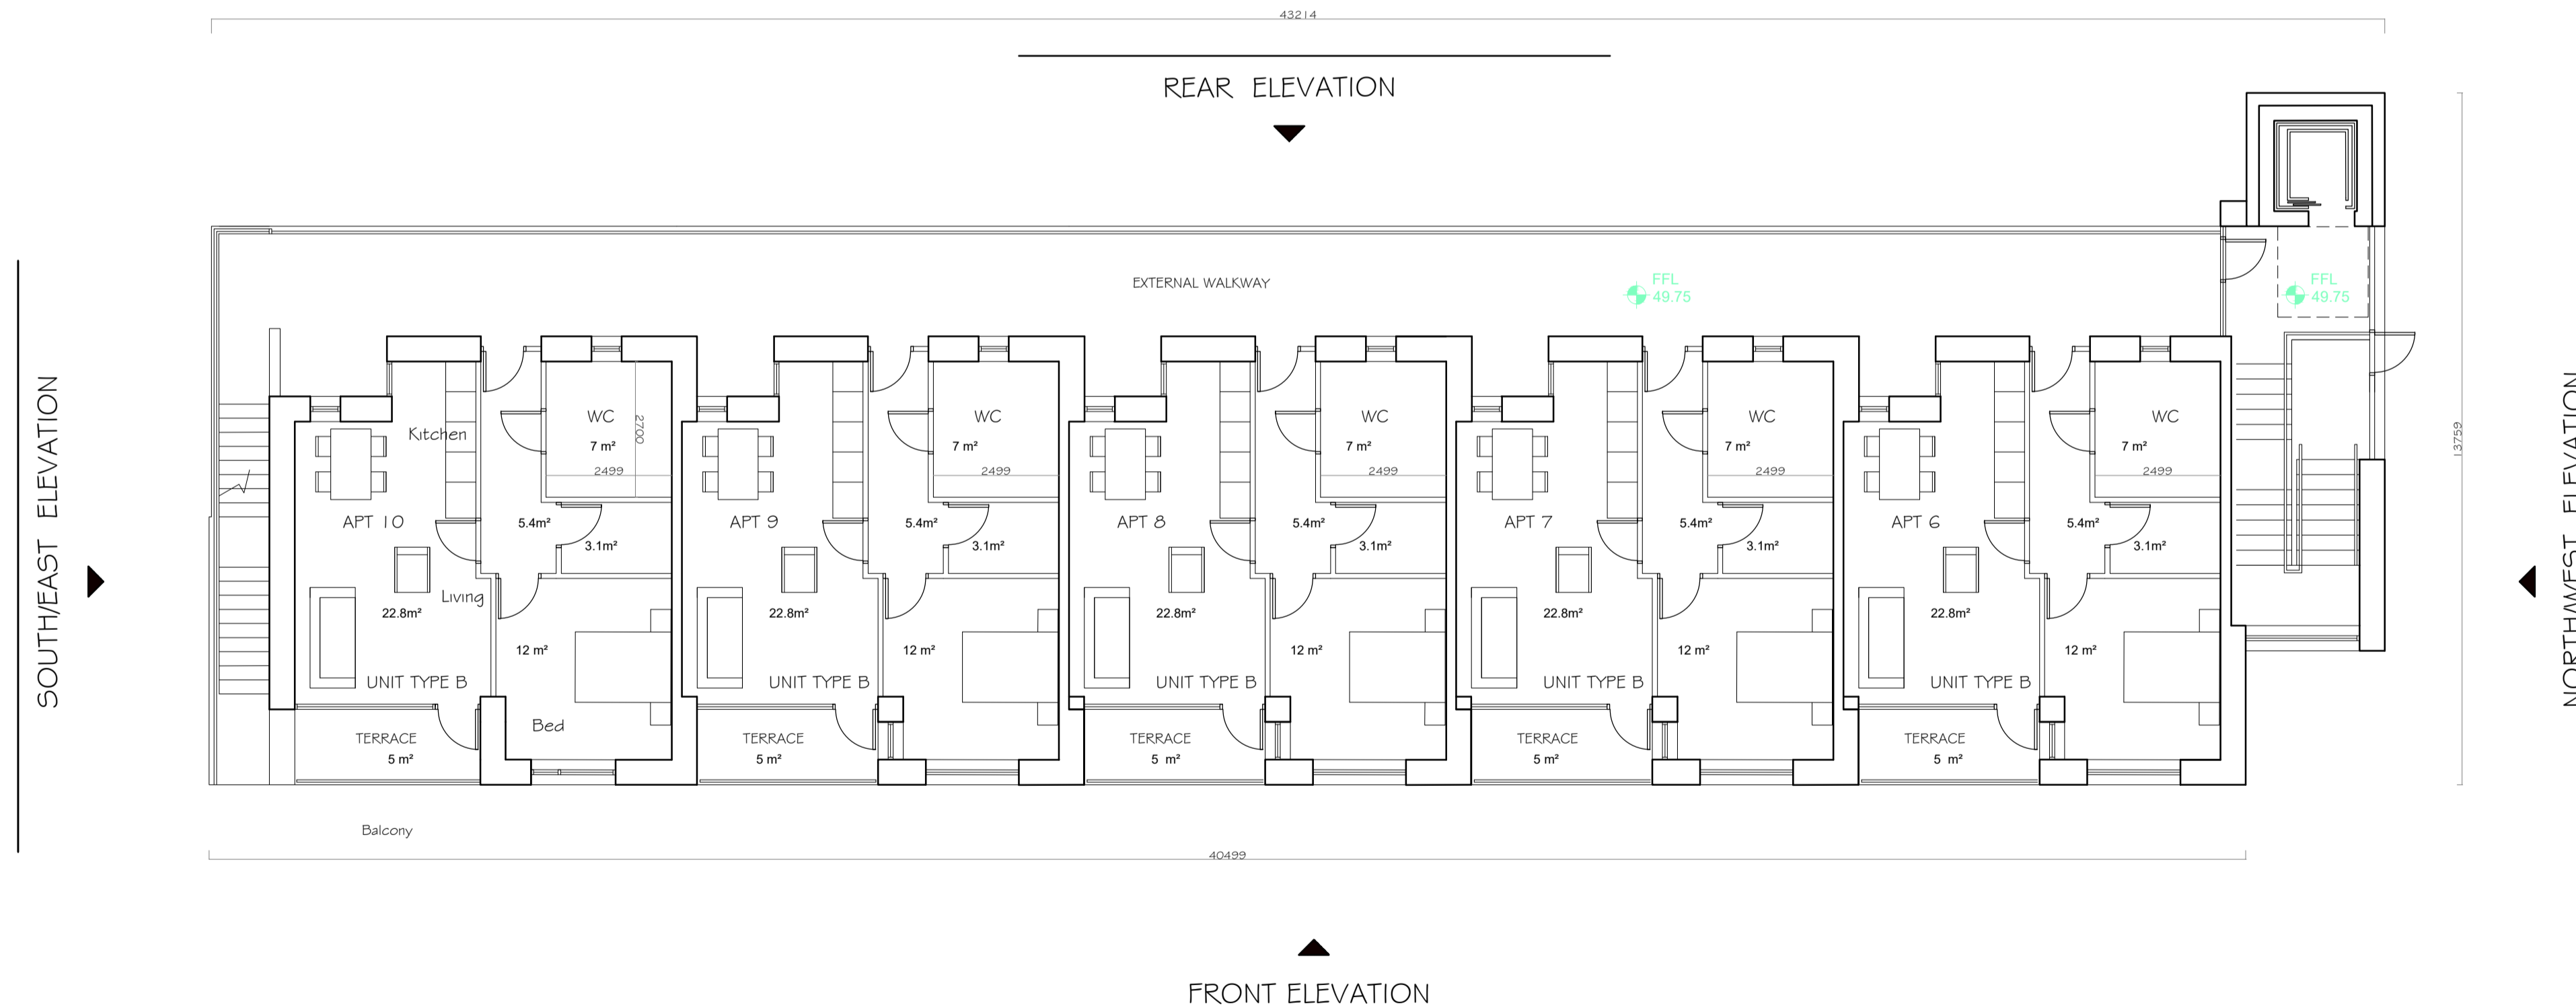

1
1 1ST FLOOR PLAN - BLOCK A
SCALE 1:100

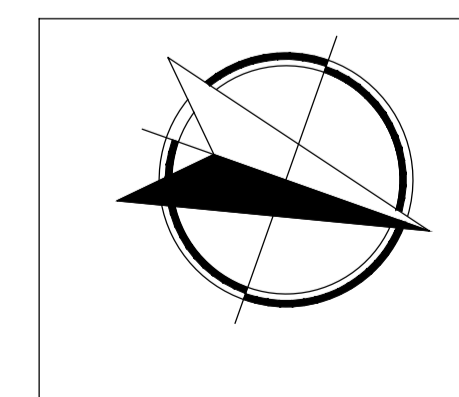

IMPORTANT TO READ		TENDER	
ALL CONSTRUCTION, MATERIALS, QUANTITIES AND FINISHES SHALL BE AS SHOWN ON THE DRAWINGS. THE CONTRACTOR SHALL BE RESPONSIBLE FOR OBTAINING ALL NECESSARY PERMITS AND APPROVALS FROM THE LOCAL AUTHORITY AND THE LOCAL PLANNING AUTHORITY. THE CONTRACTOR SHALL BE RESPONSIBLE FOR OBTAINING ALL NECESSARY PERMITS AND APPROVALS FROM THE LOCAL AUTHORITY AND THE LOCAL PLANNING AUTHORITY.		DATE	ISSUED FOR INFORMATION
THE CONTRACTOR SHALL BE RESPONSIBLE FOR OBTAINING ALL NECESSARY PERMITS AND APPROVALS FROM THE LOCAL AUTHORITY AND THE LOCAL PLANNING AUTHORITY.		DATE	ISSUED FOR INFORMATION
