




EAST TERRACE FRONT ELEVATION  
1:100

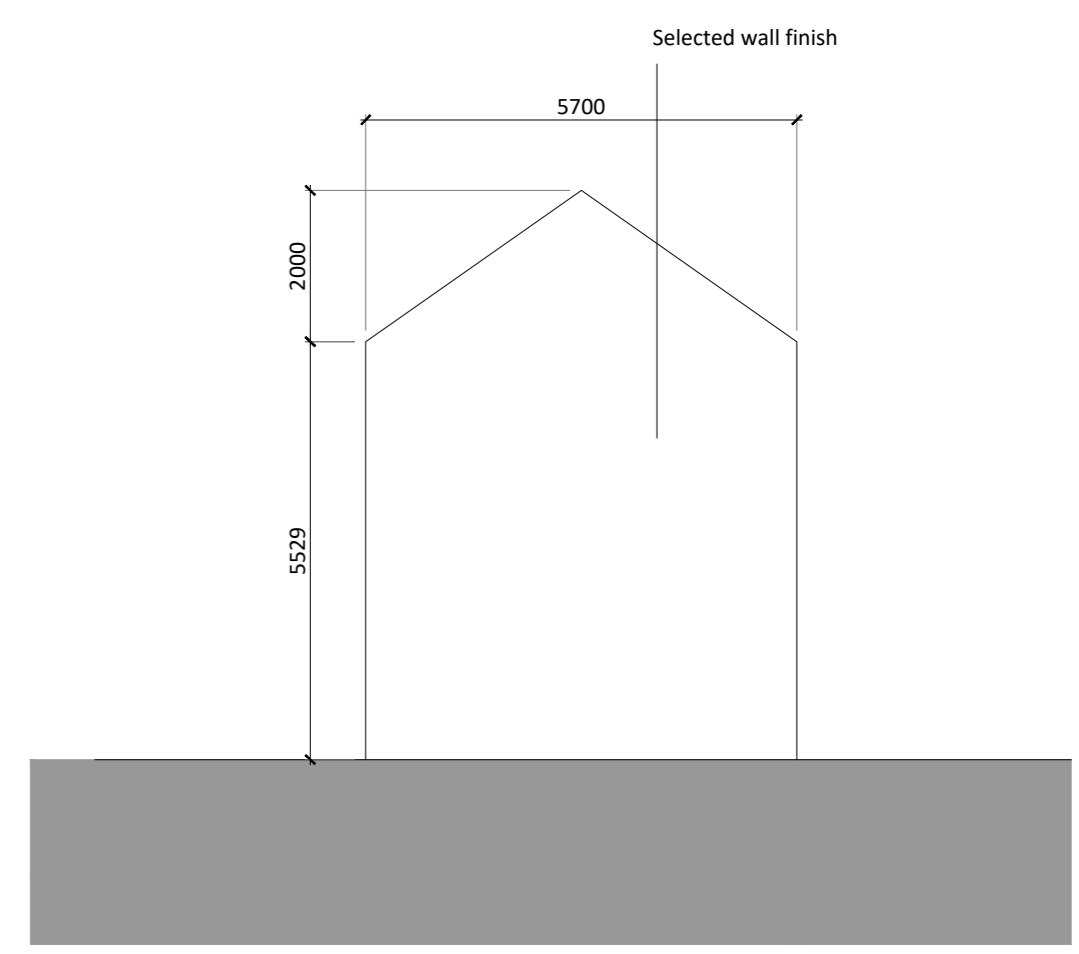

GABLE ELEVATION  
1:100

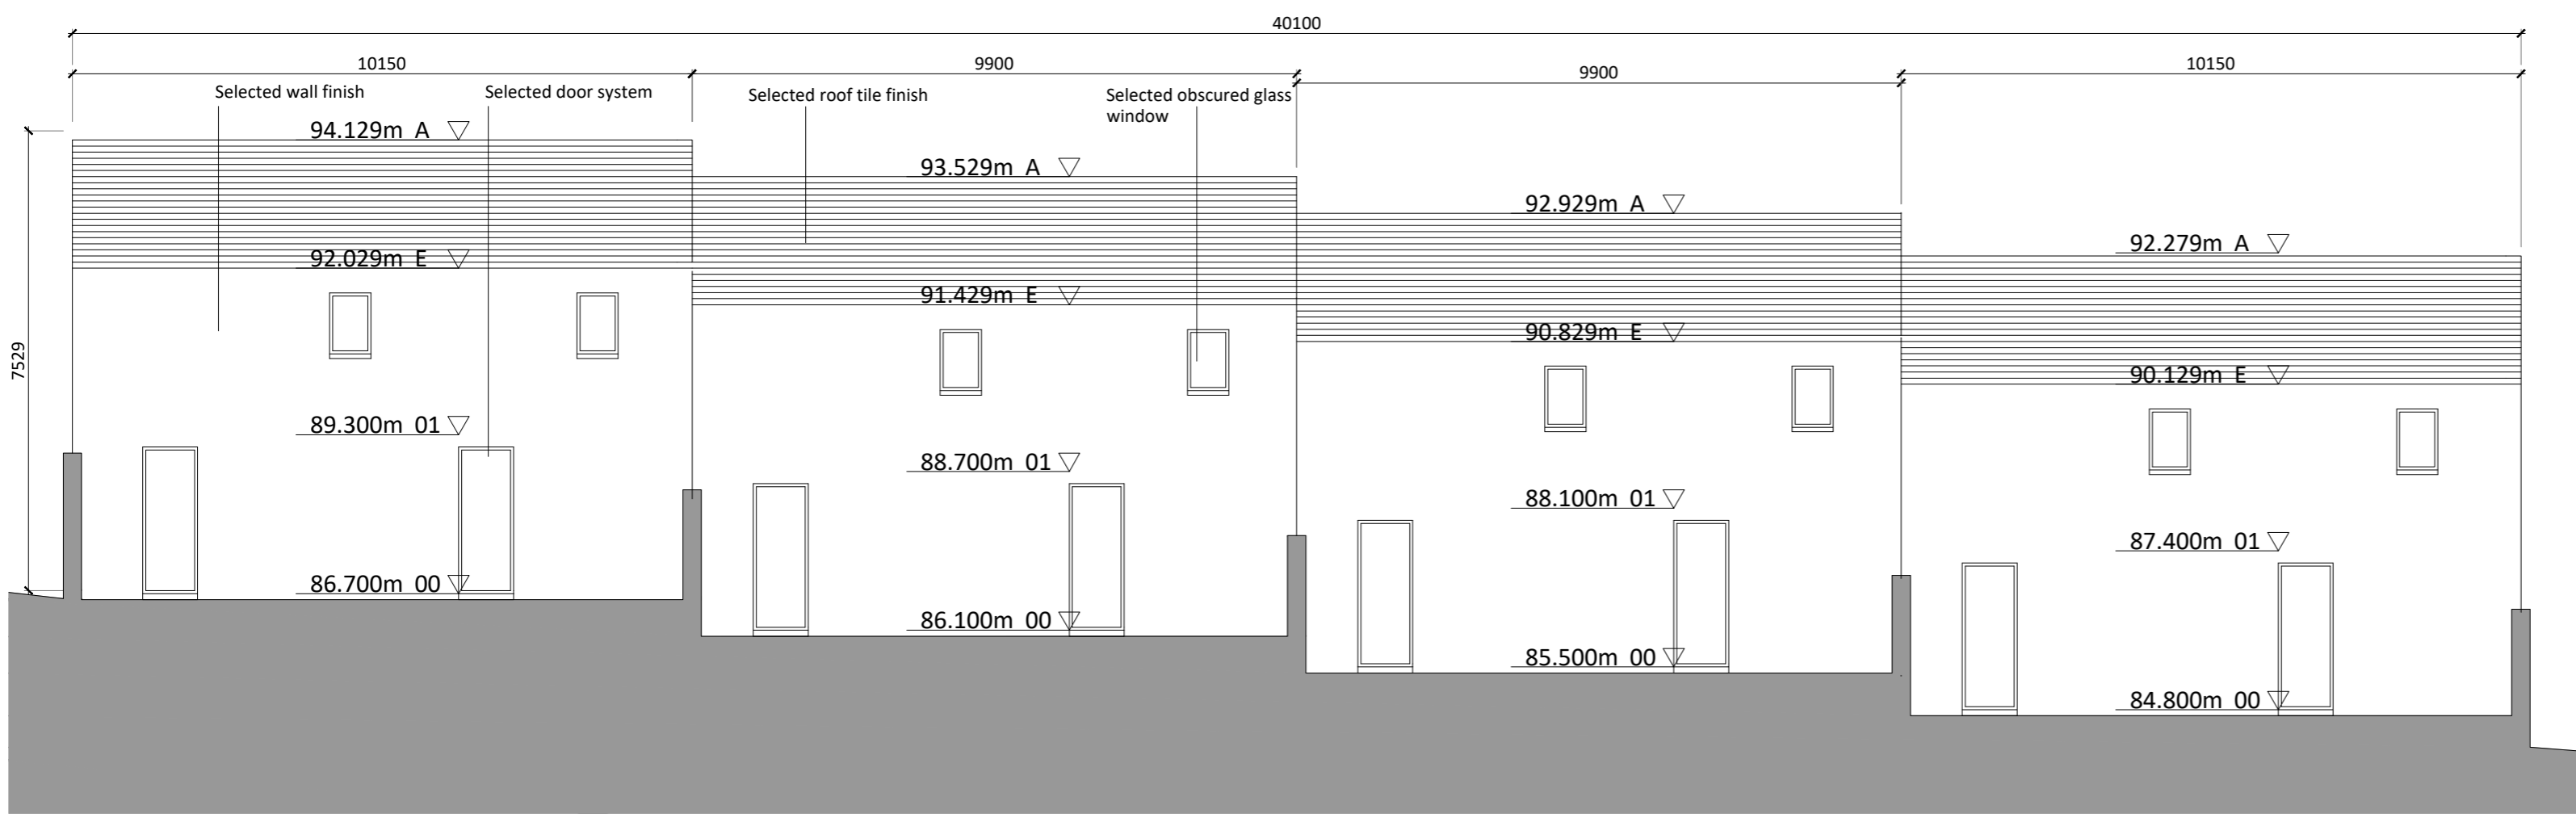


EAST TERRACE REAR ELEVATION  
1:100

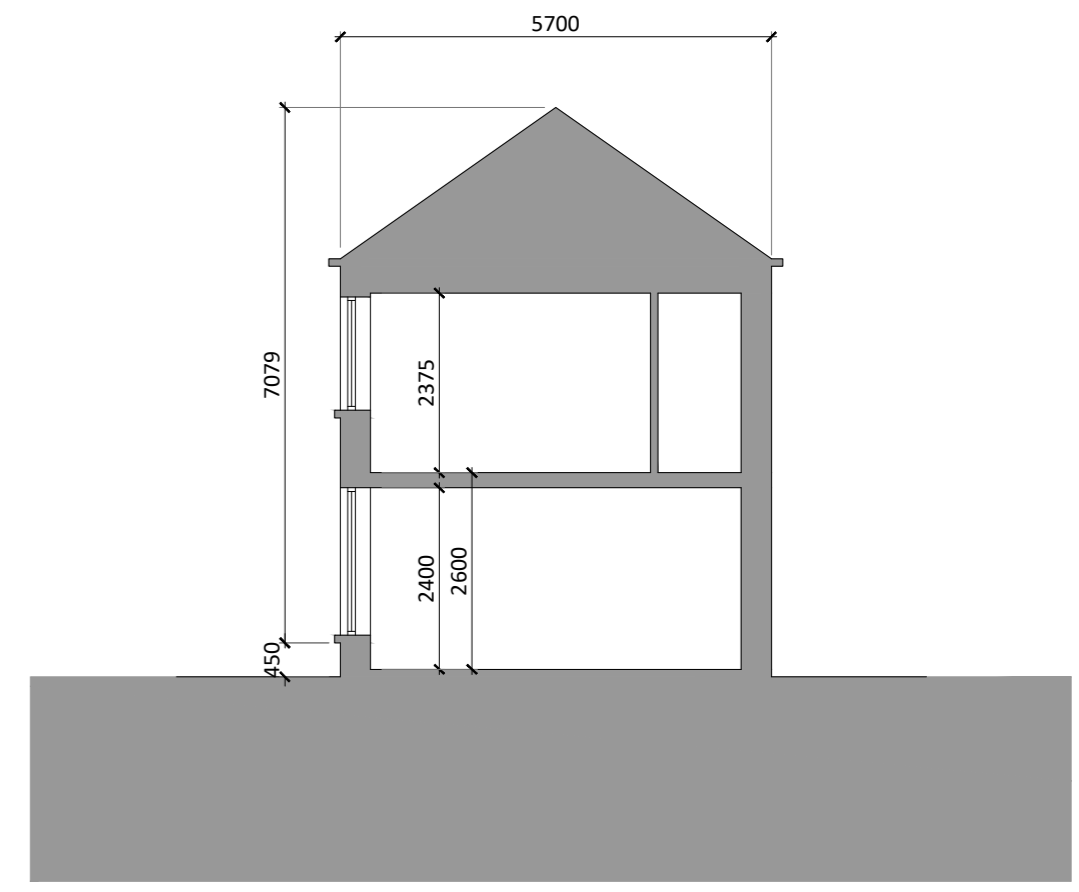


SECTION  
1:100




WEST TERRACE FRONT ELEVATION  
1:100

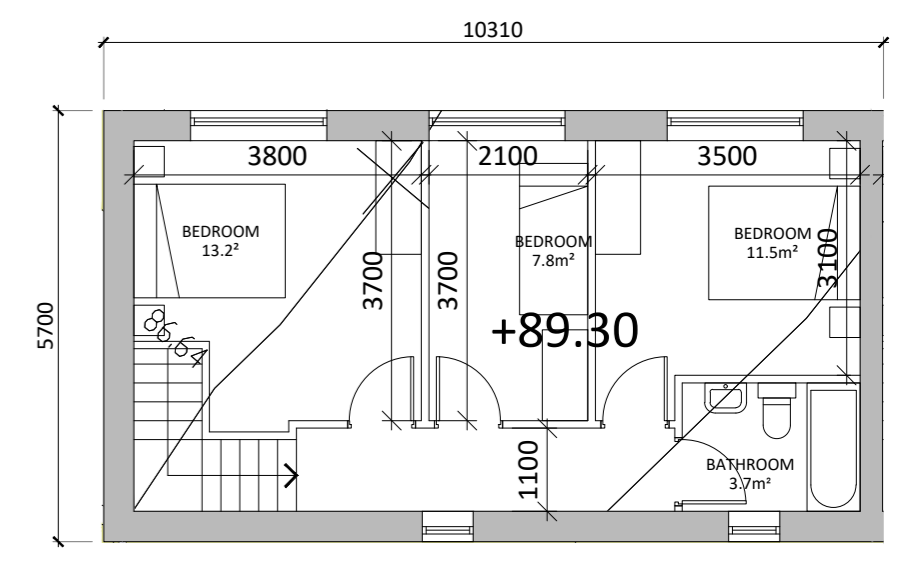

FIRST FLOOR PLAN  
1:100

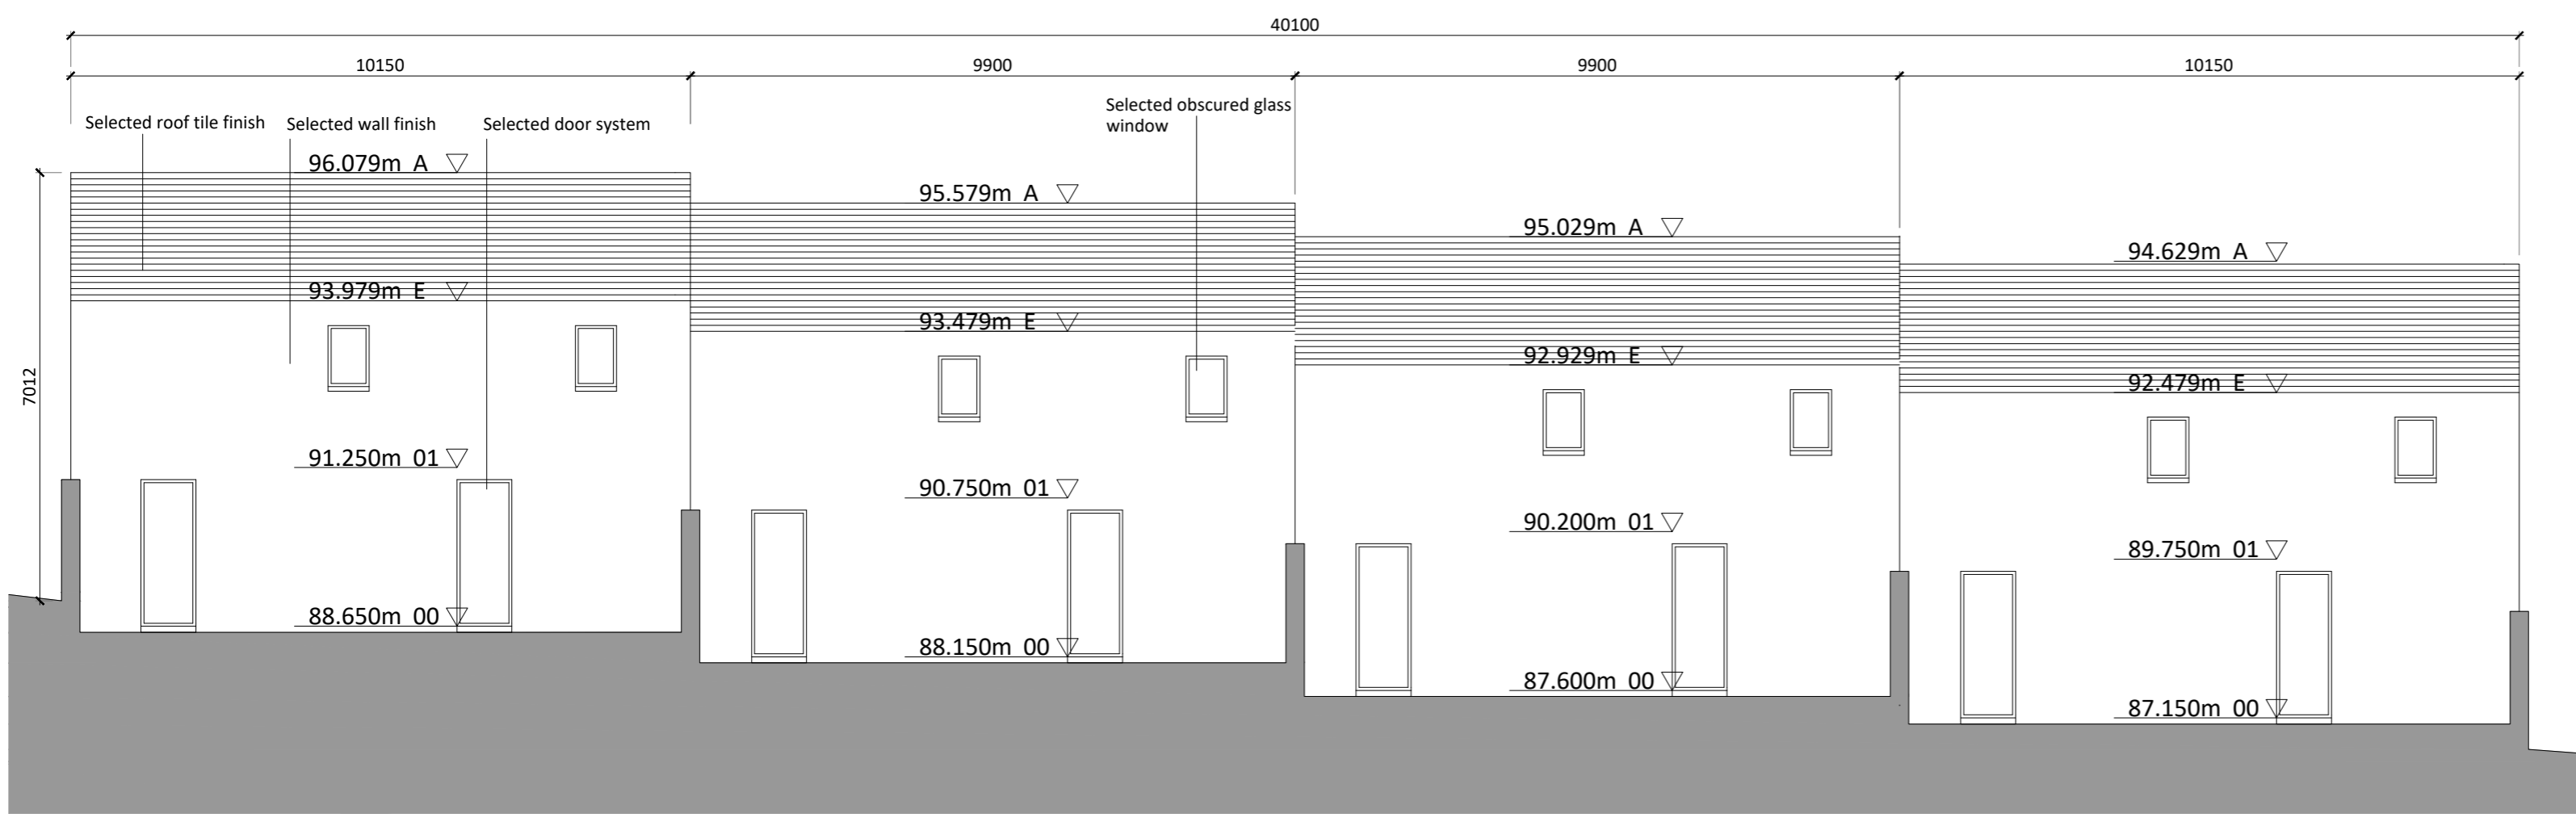


WEST TERRACE REAR ELEVATION  
1:100

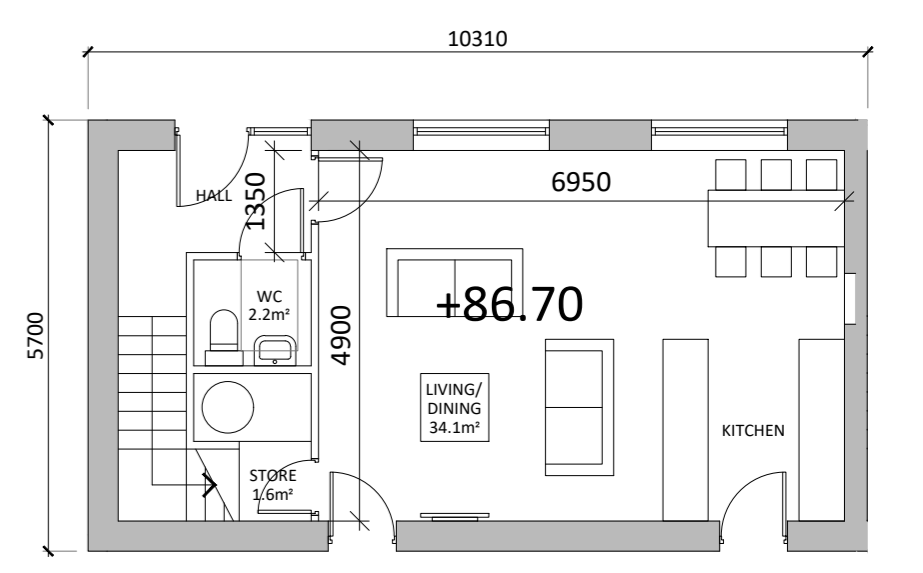

GROUND FLOOR PLAN  
1:100

Terrace House Type Plans, Elevations & Sections

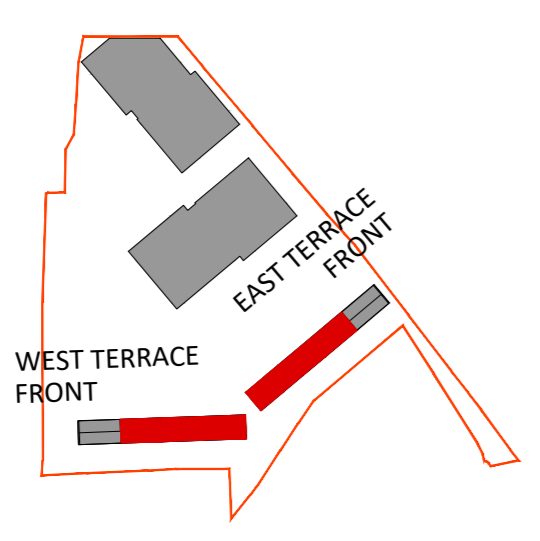

Revision Description	Date	Rev. No.	Issued by
Issued for Part 8 Planning Application - 60 Units	01-07-2022	C4	AW
Issued for Part 8 Planning Application	02-06-2022	C3	AW
Update to rear elevation	07-03-2022	C2	AB
Issued for submission	11-01-2022	C1	AB

Figured dimensions only to be used. This drawing is copyright of O'Mahony Pike Architects Ltd. All information is shared as per approved use in accordance with BS1192(2007) + A2(2016), Table 5; Standard Codes for Suitability of Models and Documents. If 'Information Approval Check' is empty, this information has been shared at S0 - WIP.



architecture | urban design  
email: info@omahonypike.com  
tel: +353 1 202 7400  
fax: +353 1 283 0822  
www.omahonypike.com

**Dublin**  
The Chapel  
Mount St. Anne's  
Milltown, Dublin 6  
D06 XNS2 Ireland

**Cork**  
One South Mall  
Cork City  
Co. Cork  
T12 CCN3 Ireland

**Project:** Scairt Hill Residential Development  
**Location:** Scairt Hill, Cork  
**Client:** Cetti Ltd

**Project No.:** 20039  
**Project Lead:** CK  
**Drawn By:** AB  
**Model No.:** 20039-OMP-HT-ZZ-DR-A-1000  
**Purpose:** A3  
**Scale @ A1:** 1:100  
**Date Printed:** 01-07-2022  
**Current Rev.:** C4

**Drawing Title:** Terrace House Type Plans, Elevations & Sections  
**Drawing No.:** 20039-OMP-HT-ZZ-DR-A-1000

Submittal - Checked By: Date