



DO NOT SCALE. WORK TO FIGURED DIMENSIONS ONLY.  
 ALL EXISTING DIMENSIONS TO BE CHECKED ON SITE.  
 DRAWN ON AUTOCAD R2004 AT DEADY GAHAN ARCHITECTS LTD  
 LAYERS ON THIS DRAWING COMPLY WITH BS 1192: PART 5

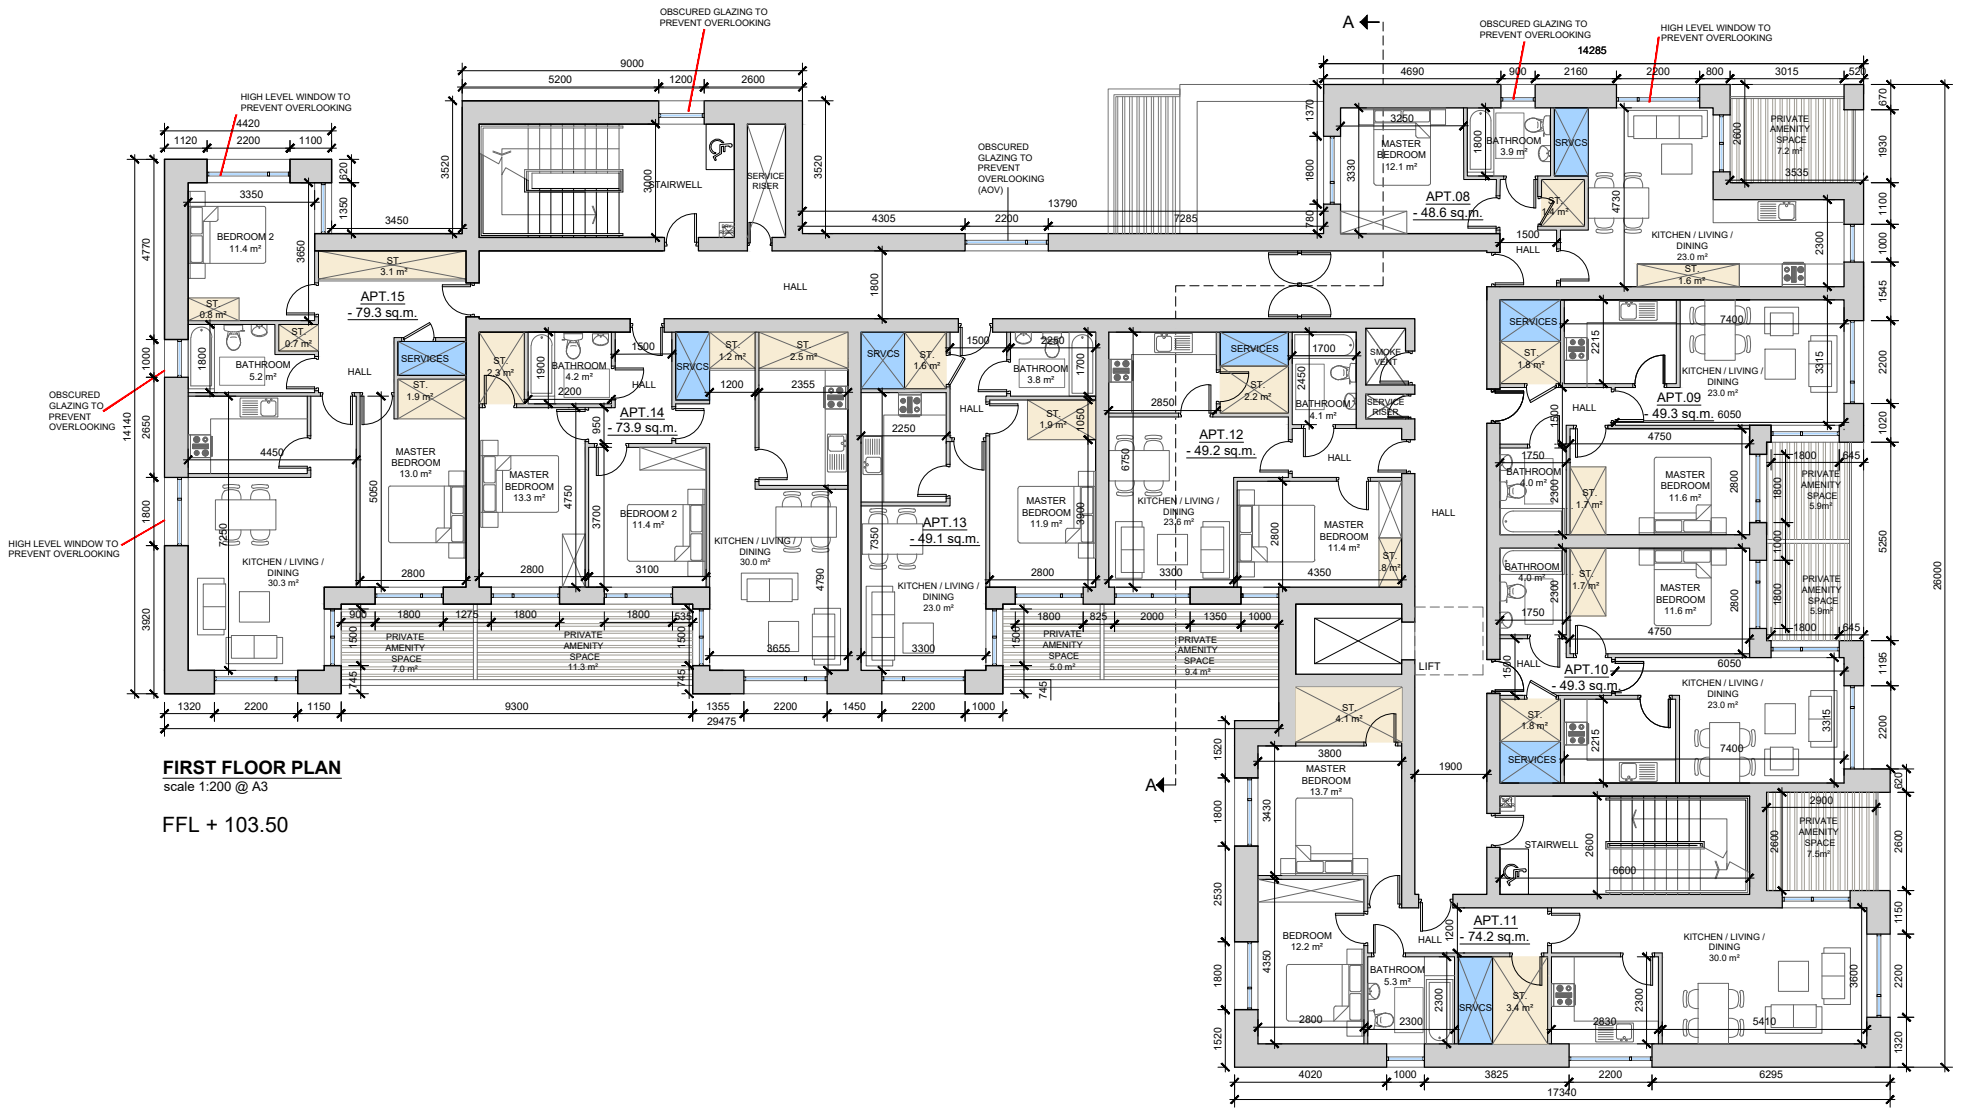

**FIRST FLOOR PLAN**  
 scale 1:200 @ A3

FFL + 103.50

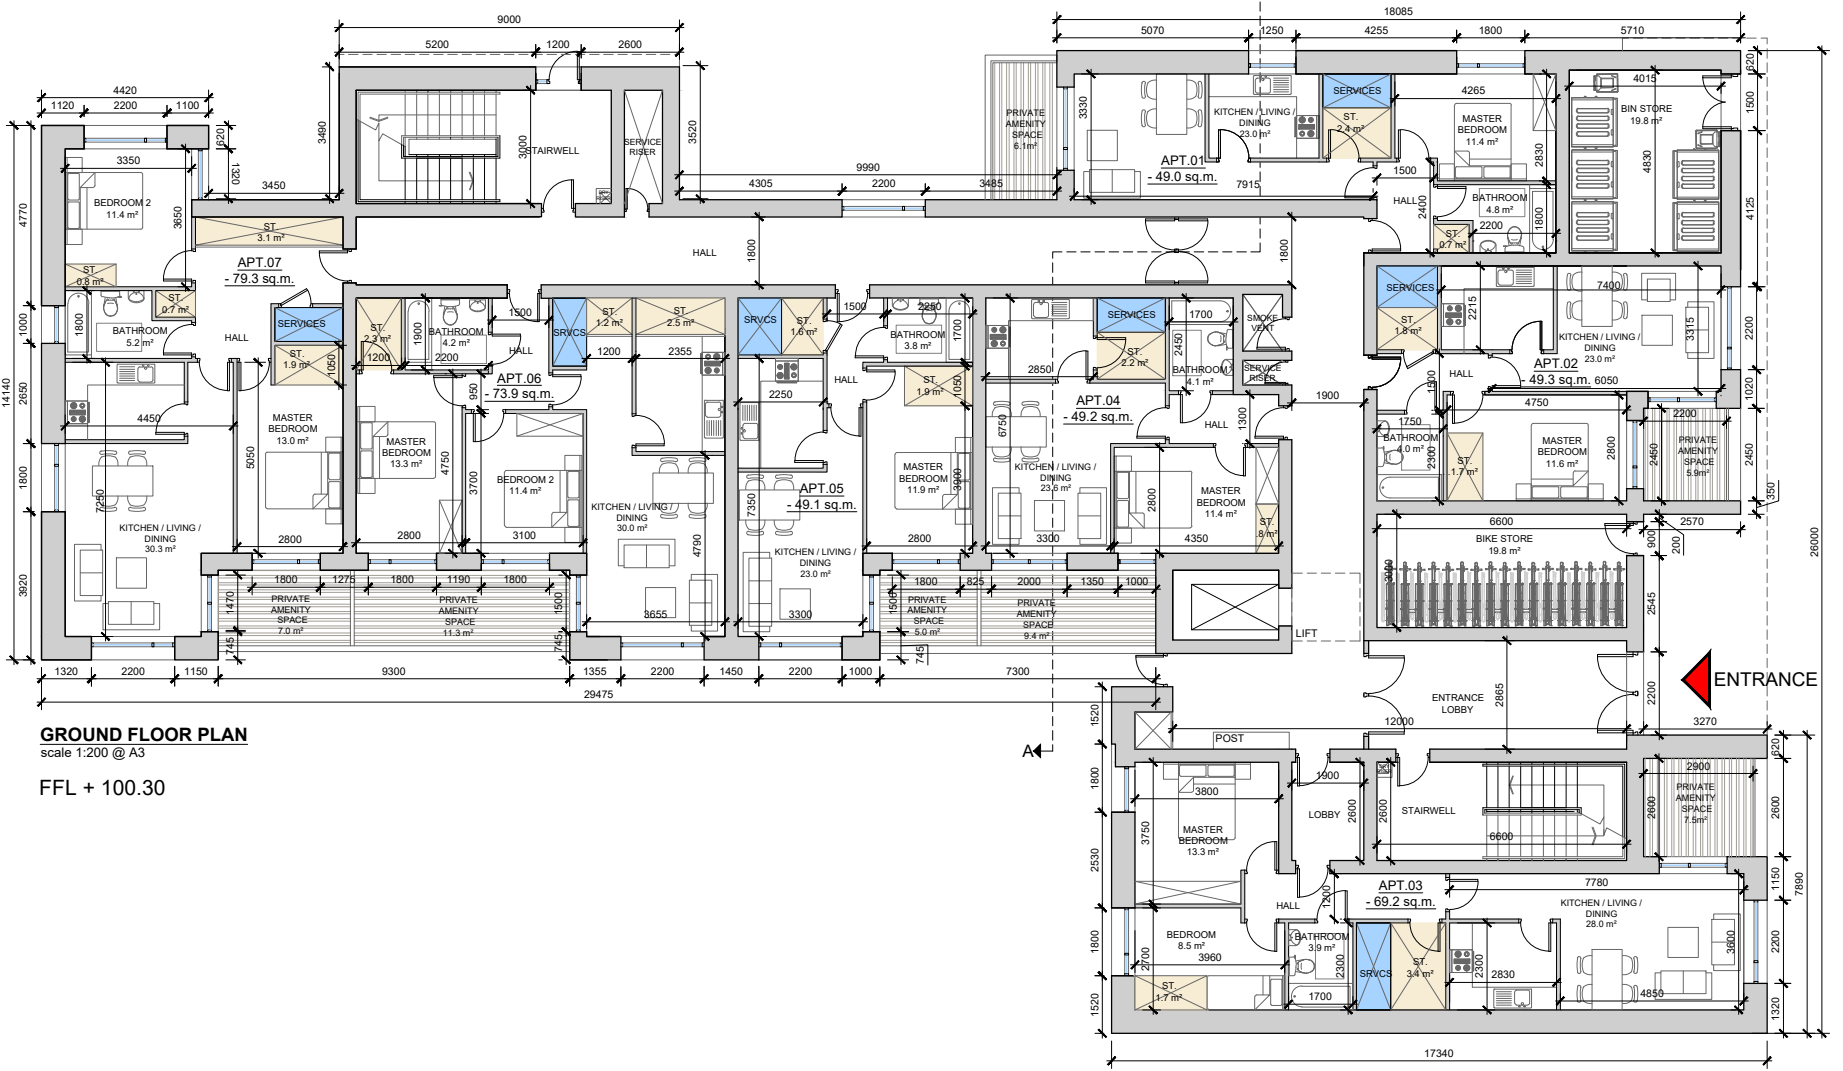


**GROUND FLOOR PLAN**  
 scale 1:200 @ A3


FFL + 100.30

GROUND FLOOR SCHEDULE OF APARTMENTS		
APT. NO.	NO. of BEDS	AREA
01	1	49.0 SQ.M
02	1	49.3 SQ.M
03	2	69.2 SQ.M
04	1	49.2 SQ.M
05	1	49.1 SQ.M
06	2	73.9 SQ.M
07	2	79.3 SQ.M
GROSS NO. OF APARTMENTS: 39		

FIRST FLOOR SCHEDULE OF APARTMENTS		
APT. NO.	NO. of BEDS	AREA
08	1	48.6 SQ.M
09	1	49.3 SQ.M
10	1	49.3 SQ.M
11	2	74.2 SQ.M
12	1	49.2 SQ.M
13	1	49.1 SQ.M
14	2	73.9 SQ.M
15	2	79.3 SQ.M
GROSS NO. OF APARTMENTS: 39		

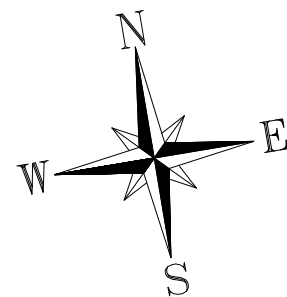

date	rev	name	chk	note
29.06.22	P1	LM	EJG	ISSUED FOR PLANNING

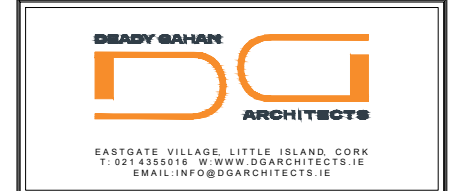

Project  
 PROPOSED RESIDENTIAL DEVELOPMENT  
 ON KINSALE ROAD, CO. CORK

Drawing title			
APARTMENT FLOOR PLANS GROUND AND FIRST FLOOR PLANS			
Scale	Drawn	Checked	Date
1:200 @ A3	MP	EJG	30.11.21
Project No.	Drig. No.	Revision	
21002	21002/P100	P1	
<input type="checkbox"/> Information / Comments	<input type="checkbox"/> Tender	<input type="checkbox"/>	
<input type="checkbox"/> Planning	<input type="checkbox"/> Construction	<input type="checkbox"/>	

STORAGE  
 SERVICES